

## CORNER RECORD

54/53  
59/510COUNTY OF Plumas T. 21N R. EE M. D. MERIDIAN CALIFORNIACORNER TYPE: GOV'T CORNER  MEANDER  RANCHO  CONTROL  OTHER   
CORNER IDENTIFICATION - DATE OF VISIT Nov 19 80CORNER - LEFT AS FOUND  FOUND AND TAGGED  REESTABLISHED OBLITERATED CORNER  REBUILT 


PHYSICAL DESCRIPTION OF CORNER FOUND: EVIDENCE AND METHOD USED TO IDENTIFY OR REESTABLISH

FOUND G.L.O. CORNER STONE IN PLACE &amp; ALL G.L.O. B.T.'S

PHYSICAL DESCRIPTION OF MONUMENTS REBUILT OR PERPETUATED

U.S. F.S. Mon in Stone moundCALIFORNIA COORDINATE SYSTEM ORDER: FIRST  SECOND  THIRD  N.A.  
STATIONS USED: NGS (USC & GS)  STATE  COUNTY  OTHER  STATION STATION  
ZONE  ELEVATION NORTHINGS (Y)  EASTINGS (X) 

SKETCH: INCLUDE REFERENCE TIE OR WITNESS POINTS, REMARKS AND TOPO OF AREA

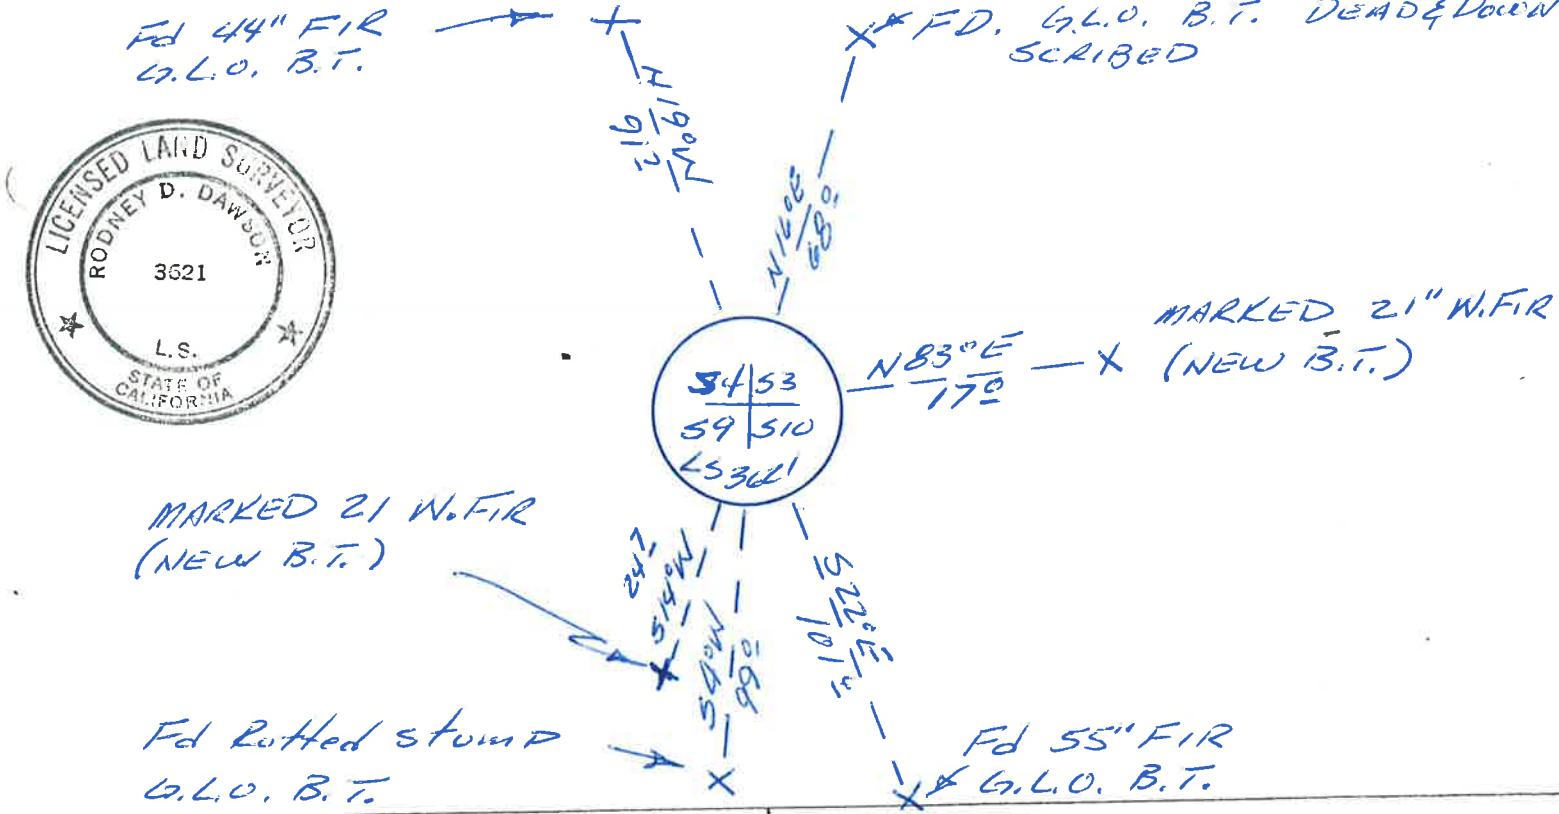

## SURVEYOR'S CERTIFICATE

THIS CORNER RECORD WAS PREPARED BY ME OR  
UNDER MY DIRECTION IN CONFORMANCE WITH THE  
LAND SURVEYORS ACT ON19 81SIGNED Rodney D. Dawson  
L.S. OR R.C.E. NO. LS 3621

## COUNTY SURVEYOR'S CERTIFICATE

THE CORNER RECORD WAS RECEIVED Jan 15 1981  
AND EXAMINED AND FILED Feb 27 1981  
BY: R. Tom Slusher  
TITLE: Assistant Engineer  
DOCUMENT NO. 19  
STATEMENT ON BACK OF SHEET YES  NO