

CORNER RECOR


Document Number _____

Section 34, T. 23 N., R. 13 E., M.D.M.

County of Plumas

, California

Brief Legal Description Northeast Corner of Parcel A of 4 PM 56

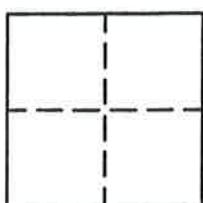

CORNER TYPE

Government Corner Control COORDINATES
(Optional)

N. _____

Meander Property

E. _____

Rancho Other

Zone _____ Datum _____

Date of Survey _____

Elev. _____

Corner- Left as found Found and tagged Established Reestablished Rebuilt

Identification and type of corner found: Evidence used to identify or procedure used to establish or reestablish the corner: Found 3/4" I.P., not tagged, at Northwest corner of Parcel A and Found 3/4" I.P., tagged LS 3202, per 4 PM 56 from which I set the Northeast corner of Parcel A in record position.

A description of the physical condition of the monument as found and as set or reset: Set 5/8" rebar with Aluminum Cap in record position from found monuments described above.

SURVEYOR'S STATEMENT

This Corner Record was prepared by me or under my direction in conformance with the Land Surveyors' Act on November 2, 1995.

Signed John W. Hamby L.S. 2843
John W. Hamby




COUNTY SURVEYOR'S STATEMENT

This Corner Record was received 12/1 1995 and
examined and filed 12/19 1995.

Signed R. Tom Shultz Title Co Surveyor



County Surveyor's Comment _____

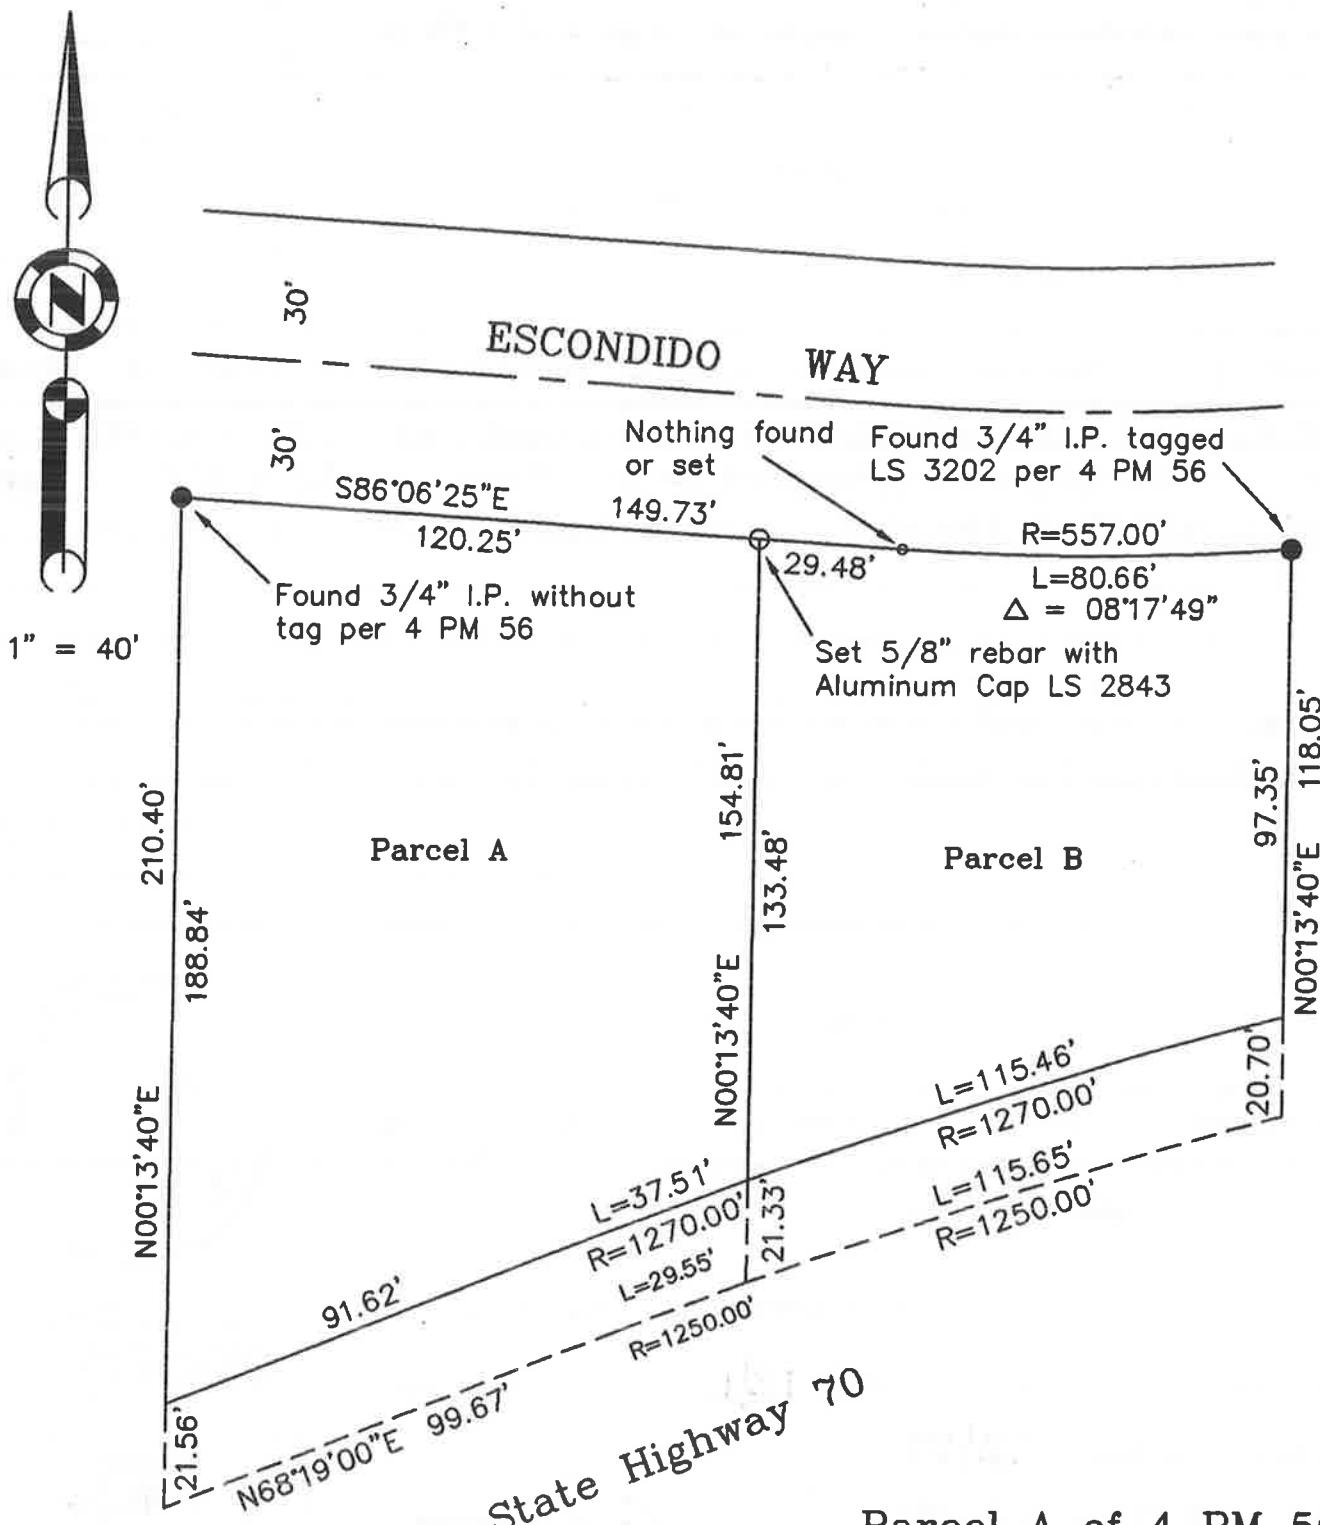

Parcel A of 4 PM 56
 Portion of SE 1/4 of Section 34
 T. 23 N., R. 13 E., M.D.M.
 Plumas County ~ California

Hamby Surveying Inc.
 P.O. Box 1209
 Portola, CA 96122
 (916) 832-5571