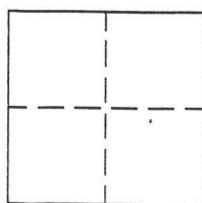


## CORNER RECORD

Document Number 18245, 849 22N 12ECounty of PLUMAS

, California

Brief Legal Description LOT 26 - PLUMAS-EUREKA ESTRATES

## CORNER TYPE

Government Corner  Control COORDINATES  
(Optional)

N. \_\_\_\_\_

Meander  Property 

E. \_\_\_\_\_

Rancho  Other 

Zone \_\_\_\_\_ Datum \_\_\_\_\_

Date of Survey 1992 & Nov. 2000

Elev. \_\_\_\_\_

Corner- Left as found  Found and tagged  Established  Reestablished  Rebuilt 

Identification and type of corner found: Evidence used to identify or procedure used to establish or reestablish the corner:


Found corners as indicated on the attached sketch and reset missing monuments  
as shown on 4 M 54.

A description of the physical condition of the monument as found and as set or reset:

Monuments were found or set as indicated on the attached sketch.

## SURVEYOR'S STATEMENT


This Corner Record was prepared by me or under my direction in conformance with the Land Surveyors' Act in NOV, 2000.

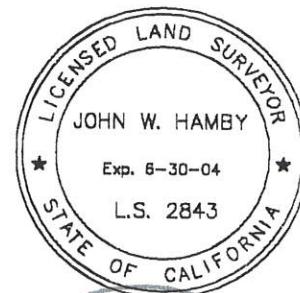Signed John W. Hamby L.S. 2843  
John W. Hamby

## COUNTY SURVEYOR'S STATEMENT

This Corner Record was received October 30, 2000 andexamined and filed November 2, 2000.Signed R. Tom Shultz Title Plumas County Surveyor CML

County Surveyor's Comment \_\_\_\_\_

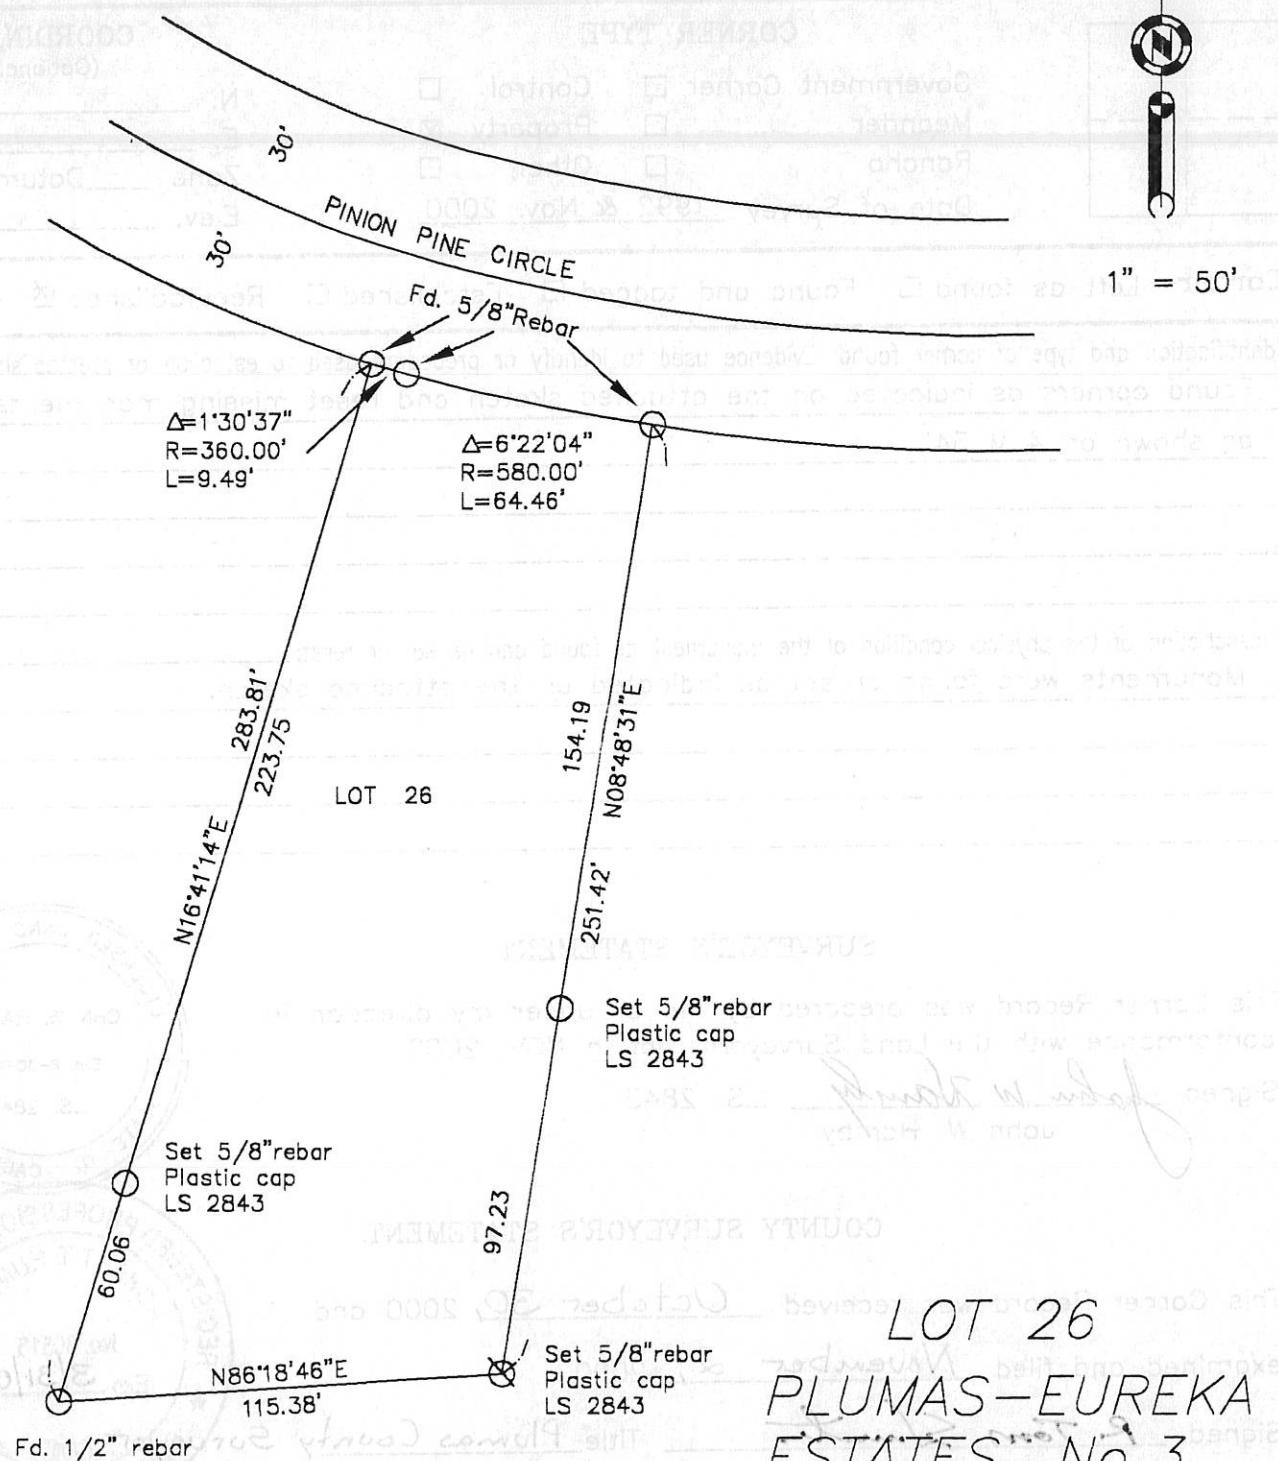

**LOT 26**  
**PLUMAS-EUREKA**  
**ESTATES, No. 3**

4 M 54

Hamby Surveying Inc.  
P.O. Box 1209  
Portola, CA 96122  
(530) 832-5571

92028