


CORNER RECORD

Document Number

205

A Portion of Section 24 T.22N., R.12E., M.D.M. County of Plumas, California
 Brief Legal Description Parcel 2 3 PM 101

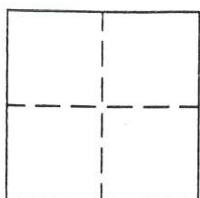

CORNER TYPE

Government Corner Control
 Meander Property
 Rancho Other
 Date of Survey Feb. 15, 2002

COORDINATES
(Optional)

N. _____
 E. _____
 Zone _____ Datum _____
 Elev. _____

Corner- Left as found Found and tagged Established Reestablished Rebuilt

Identification and type of corner found: Evidence used to identify or procedure used to establish or reestablish the corner:
Monuments were found per record, 3 PM 101, Official Records of County of Plumas
as shown on attached sketch. Monuments set as Witness Corners on road easement.

A description of the physical condition of the monument as found and as set or reset:

Set 5/8" rebar with aluminum cap stamped LS 5620 for witness points.

SURVEYOR'S STATEMENT

This Corner Record was prepared by me or under my direction in conformance with the Land Surveyors' Act on March 8, 2002.

Signed John L. Owen L.S. 5620.
 John L. Owen




COUNTY SURVEYOR'S STATEMENT

This Corner Record was received March 26th 2002 and
 examined and filed April 3rd 2002.

Signed R. Tom Shultz Title P.C. Engineer



County Surveyor's Comment _____

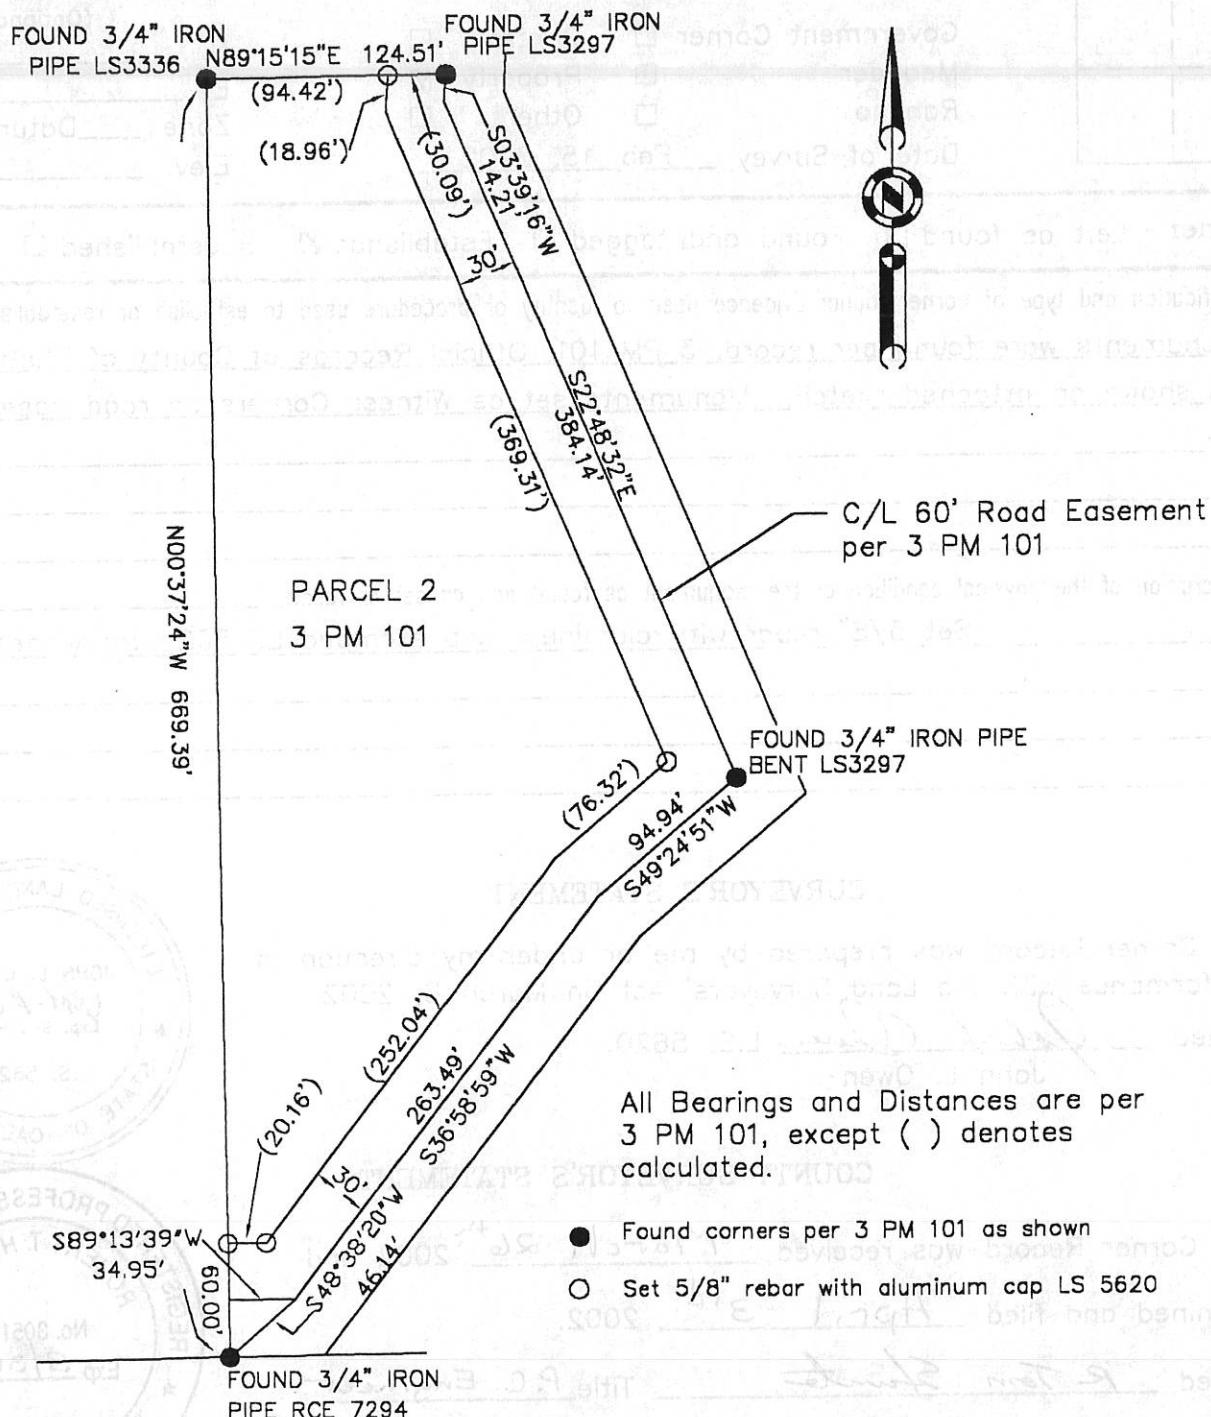

Hamby Surveying Inc.
P.O. Box 1209
Portola, CA 96122
(530) 832-5571