

POR. SEC. 13, 14 & 24, T. 22 N., R. 12 E., M.D.B.&M.



Tax Rate Area
53-052
53-122

123-10

ASSESSOR MAP LEGEND

COLOR	LAYER
Red	SECTIONS AND BLOCKS
Blue	UTILITIES
Black	AIRPORT
Red	STRUCTURE, "HOUSE"
Green	RAILROADS, GLO TRAVERSE
Blue	ASSESSOR'S PARCEL NUMBER, TOWNSHIP, CITY LIMITS, COUNTY LINES
Blue	FLOOD SURVEY
Blue	SUBDIVISIONAL TRACT LINES
Blue	WATER
Blue	ASSESSOR'S PARCEL PROPERTY LINES
Blue	ADJACENT PARCEL, PAGE OR BOOK REFERENCE
Green	HIWAYS, STREETS, ROADS AND TEXT
Green	GOLF COURSE
Green	MINERAL SURVEYS, PATENTS, RIGHTS
Green	LOT & PARCEL DESIGNATORS, TICK MARKS AND TEXT
Green	ALTERED PARCEL LINES AND BRIDGES
Green	MOUNTAIN LOCATION
Green	FENCE LINE
Green	TAX RATE AREA
Green	DIMENSIONAL TEXT

MADE BY GREGORY WITROW

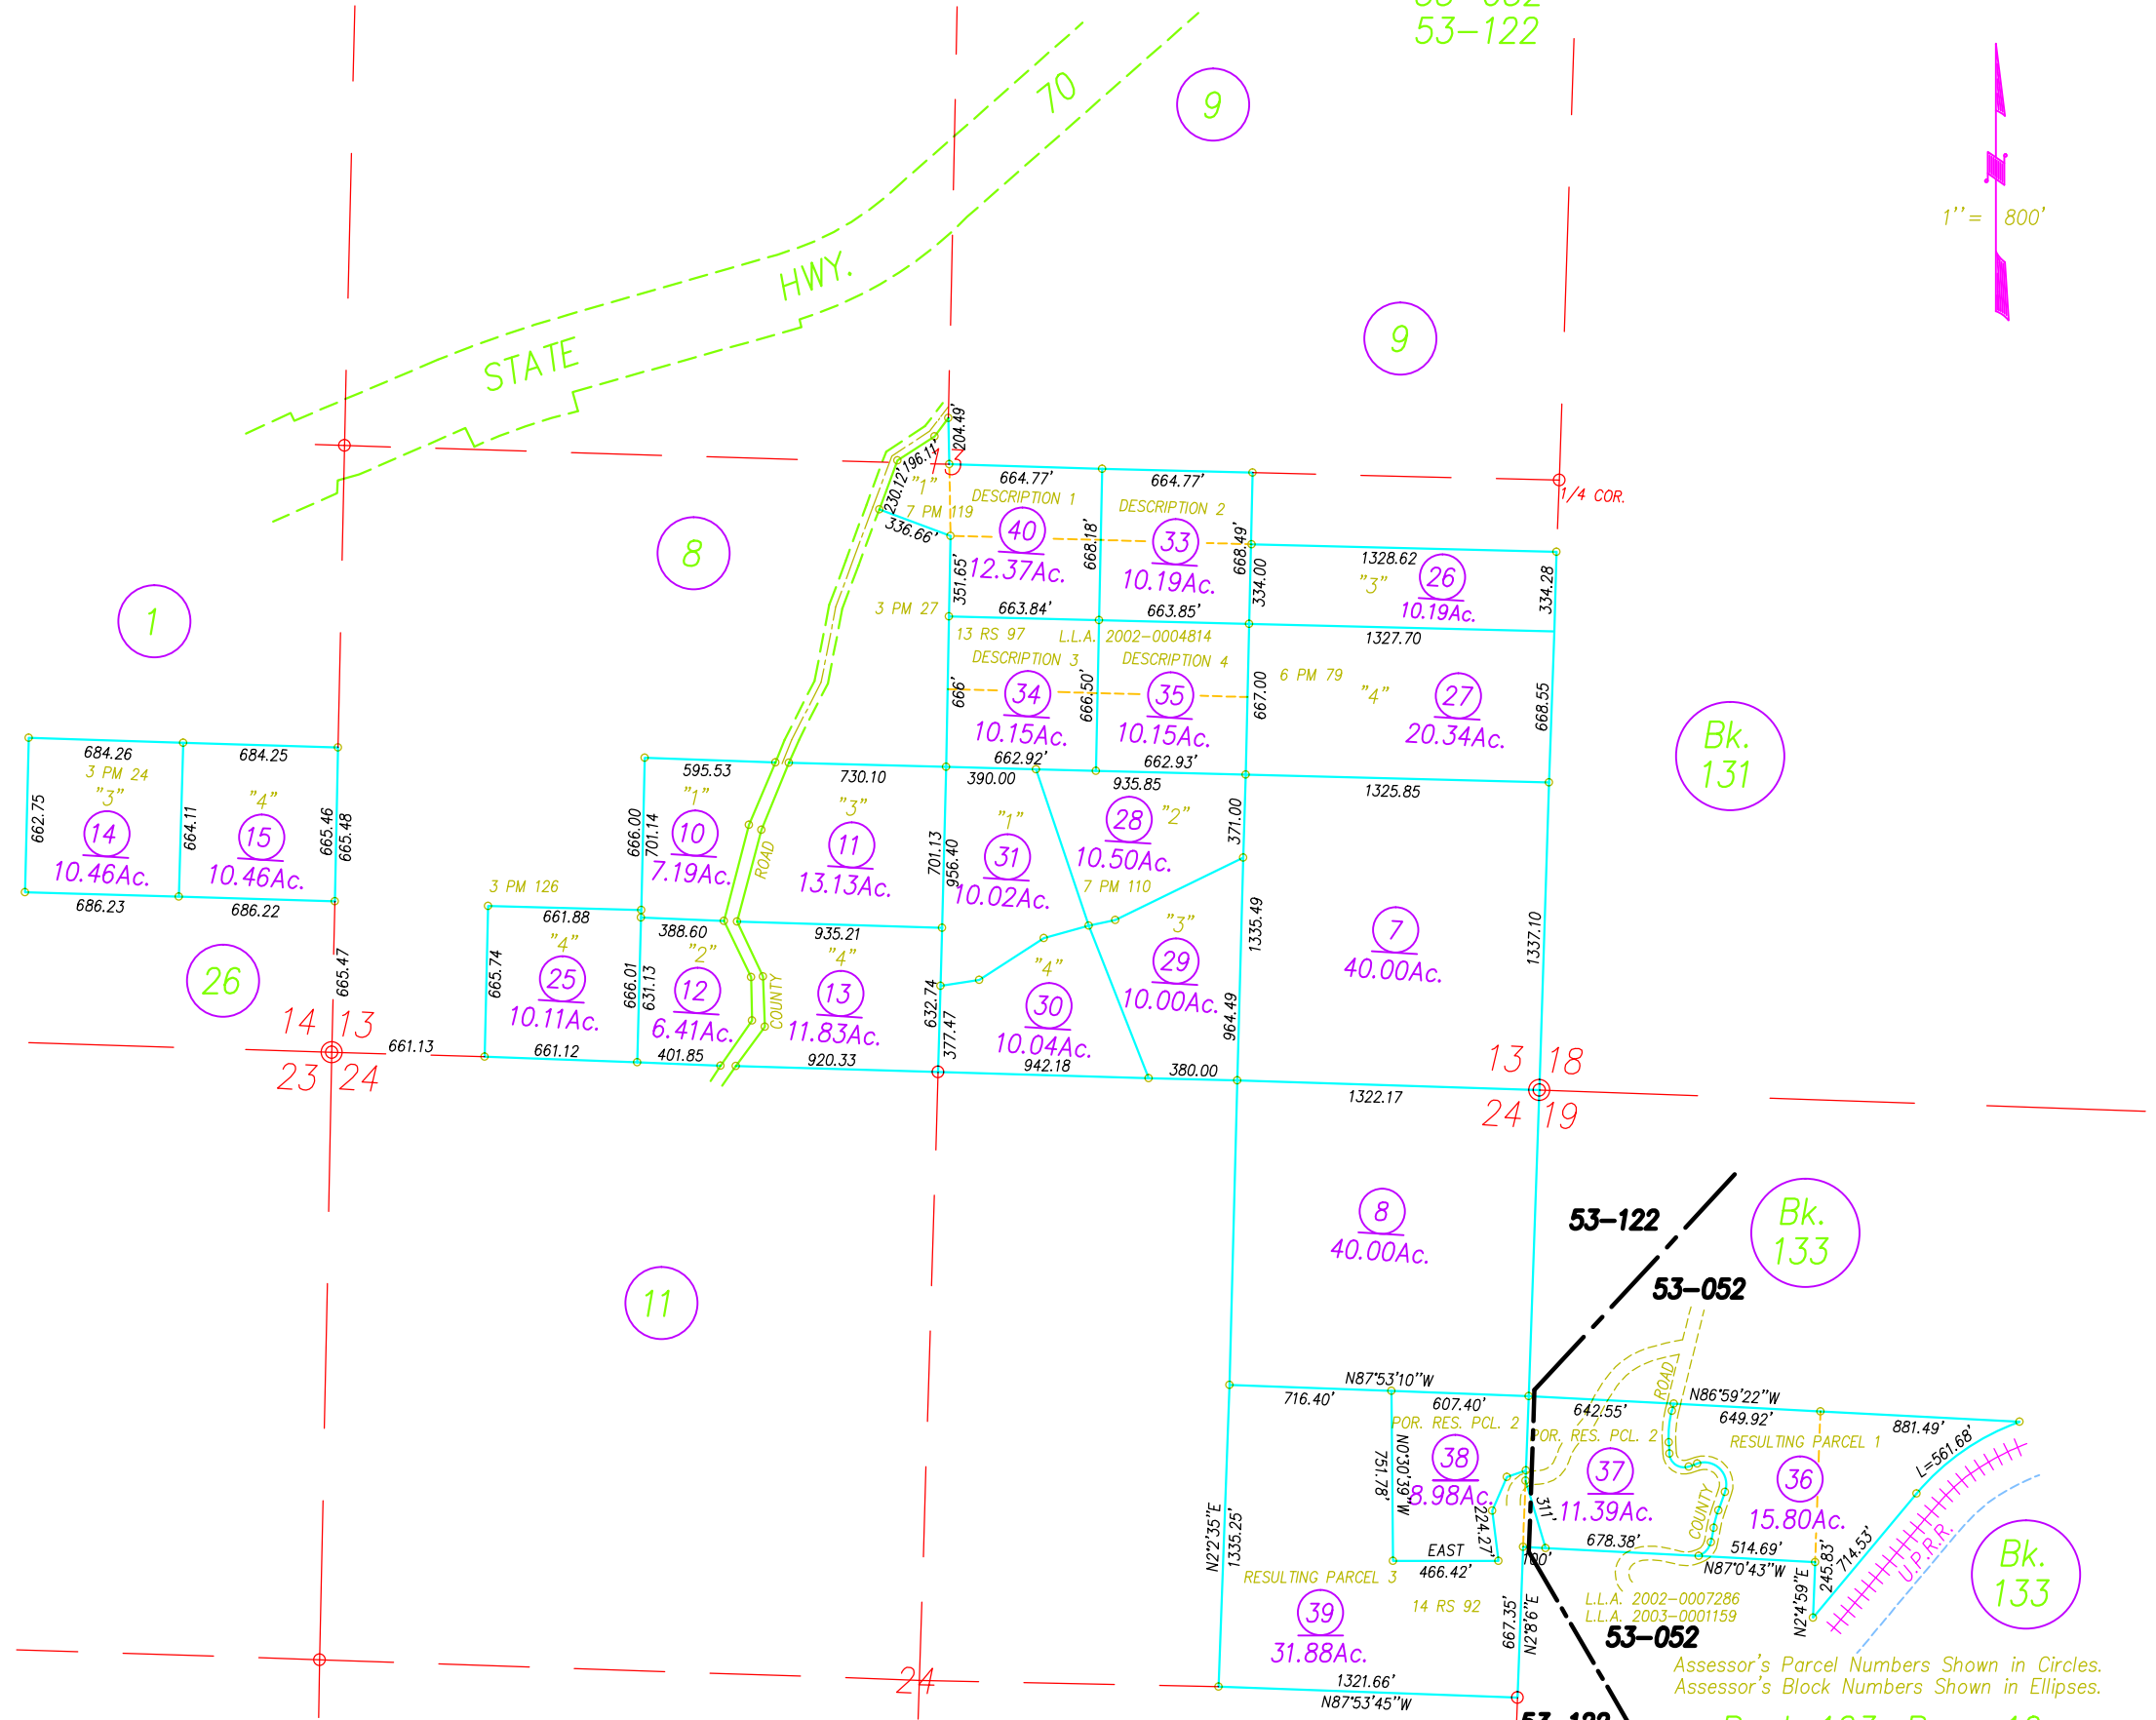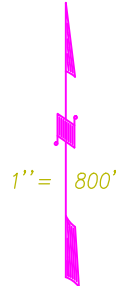

NOTE: ALL INFORMATION SHOWN ON ASSESSOR PARCEL MAPS ARE FOR ASSESSOR'S OFFICE USE AND DO NOT NECESSARILY CONSTITUTE LEGAL LOTS. NO LIABILITY IS ASSUMED FOR THE ACCURACY OF THE DATA SHOWN.

DRAWN BY GREGORY WITROW
5/29/2002
8/20/2002
2/25/2007

Book 123, Page 10
Plumas County Assessor's Map
2002

©2001 CHARLES W. LEONHARDT