


NOTE: ALL INFORMATION SHOWN ON ASSESSOR PARCEL MAPS ARE FOR ASSESSOR'S OFFICE USE AND DO NOT NECESSARILY CONSTITUTE LEGAL LOTS. NO LIABILITY IS ASSUMED FOR THE ACCURACY OF THE DATA SHOWN.

POR. SECS. 9 & 10, T. 22 N., R. 12 E., M.D.B.&M.


Tax Rate Area
53-052

123-17

Bk.
129

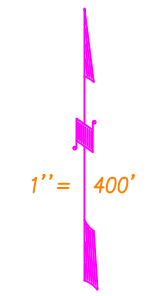

Assessor's Parcel Numbers Shown in Circles.
Assessor's Block Numbers Shown in Ellipses.

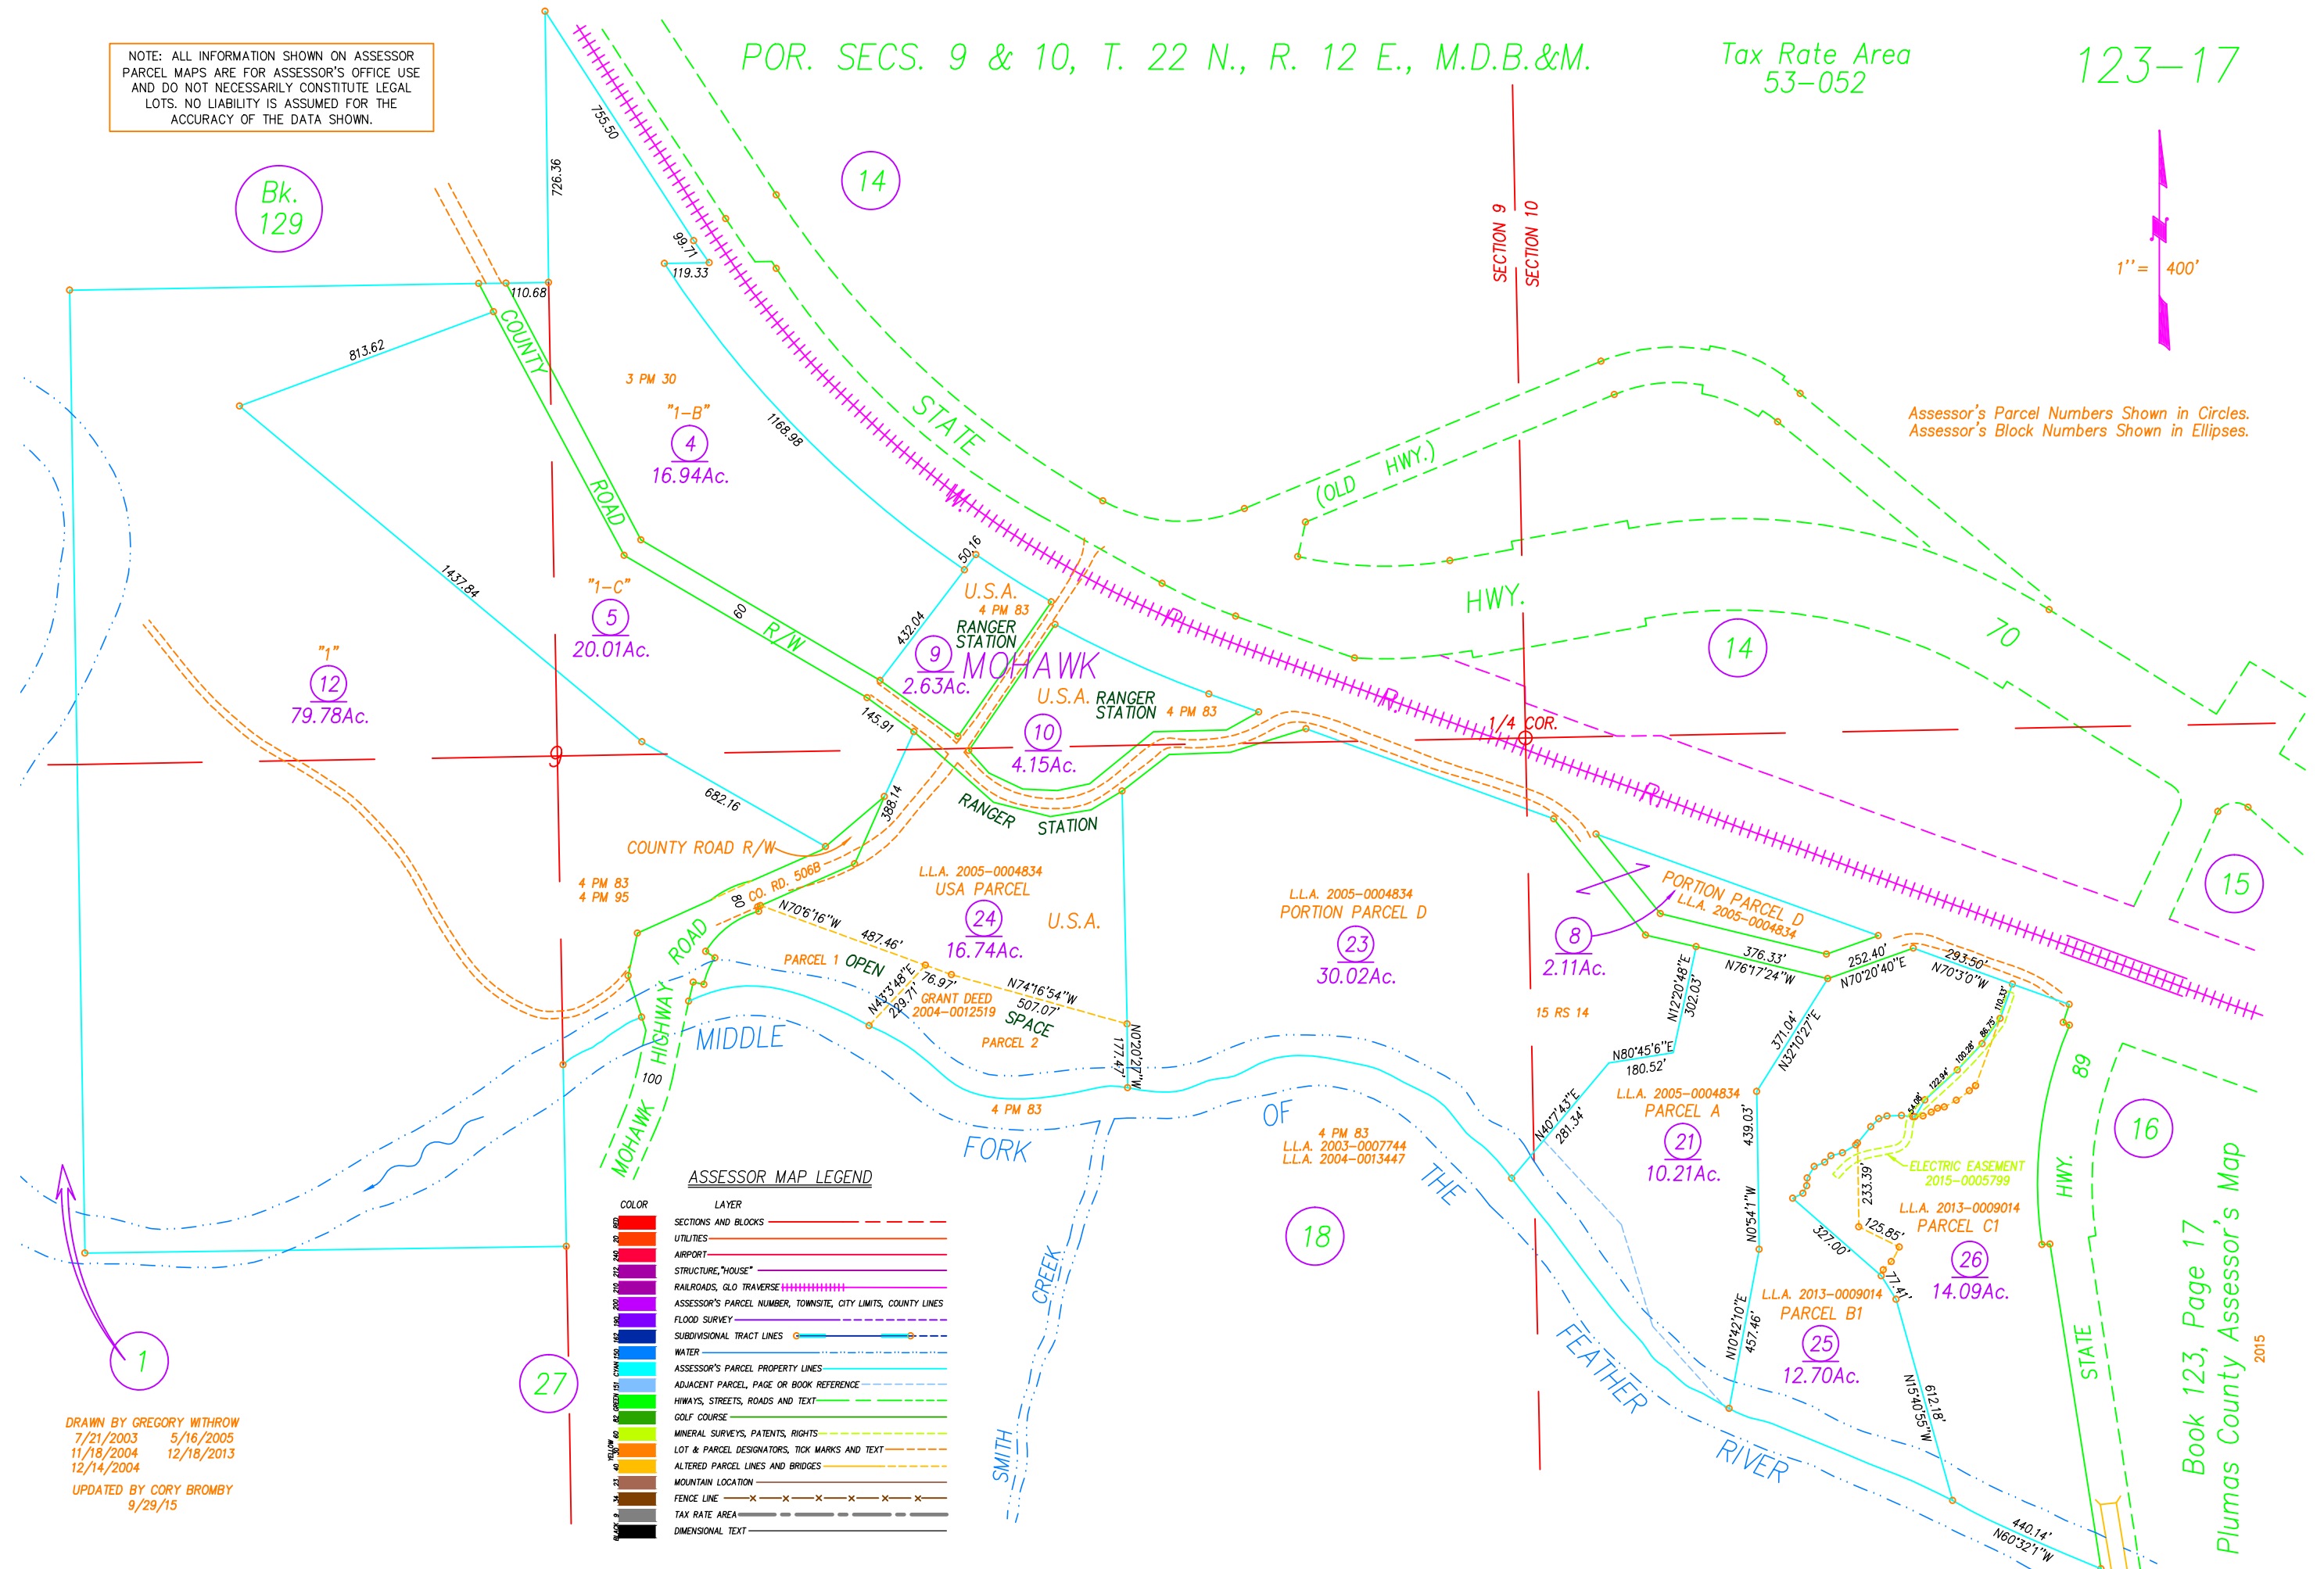

ASSESSOR MAP LEGEND

COLOR	LAYER
Red	SECTIONS AND BLOCKS
Blue	UTILITIES
Green	AIRPORT
Yellow	STRUCTURE, "HOUSE"
Purple	RAILROADS, GLO TRAVERSE
Orange	ASSESSOR'S PARCEL NUMBER, TOWNSITE, CITY LIMITS, COUNTY LINES
Light Blue	FLOOD SURVEY
Dark Blue	SUBDIVISIONAL TRACT LINES
Light Green	WATER
Light Purple	ASSESSOR'S PARCEL PROPERTY LINES
Light Orange	ADJACENT PARCEL, PAGE OR BOOK REFERENCE
Light Green	HIWAYS, STREETS, ROADS AND TEXT
Light Blue	GOLF COURSE
Light Purple	MINERAL SURVEYS, PATENTS, RIGHTS
Light Orange	LOT & PARCEL DESIGNATORS, TICK MARKS AND TEXT
Light Green	ALTERED PARCEL LINES AND BRIDGES
Light Blue	MOUNTAIN LOCATION
Light Purple	FENCE LINE
Light Orange	TAX RATE AREA
Light Green	DIMENSIONAL TEXT

DRAWN BY GREGORY WITHROW
7/21/2003 5/16/2005
11/18/2004 12/18/2013
12/14/2004
UPDATED BY CORY BROMBY
9/29/15

Book 123, Page 17
Plumas County Assessor's Map
2015