
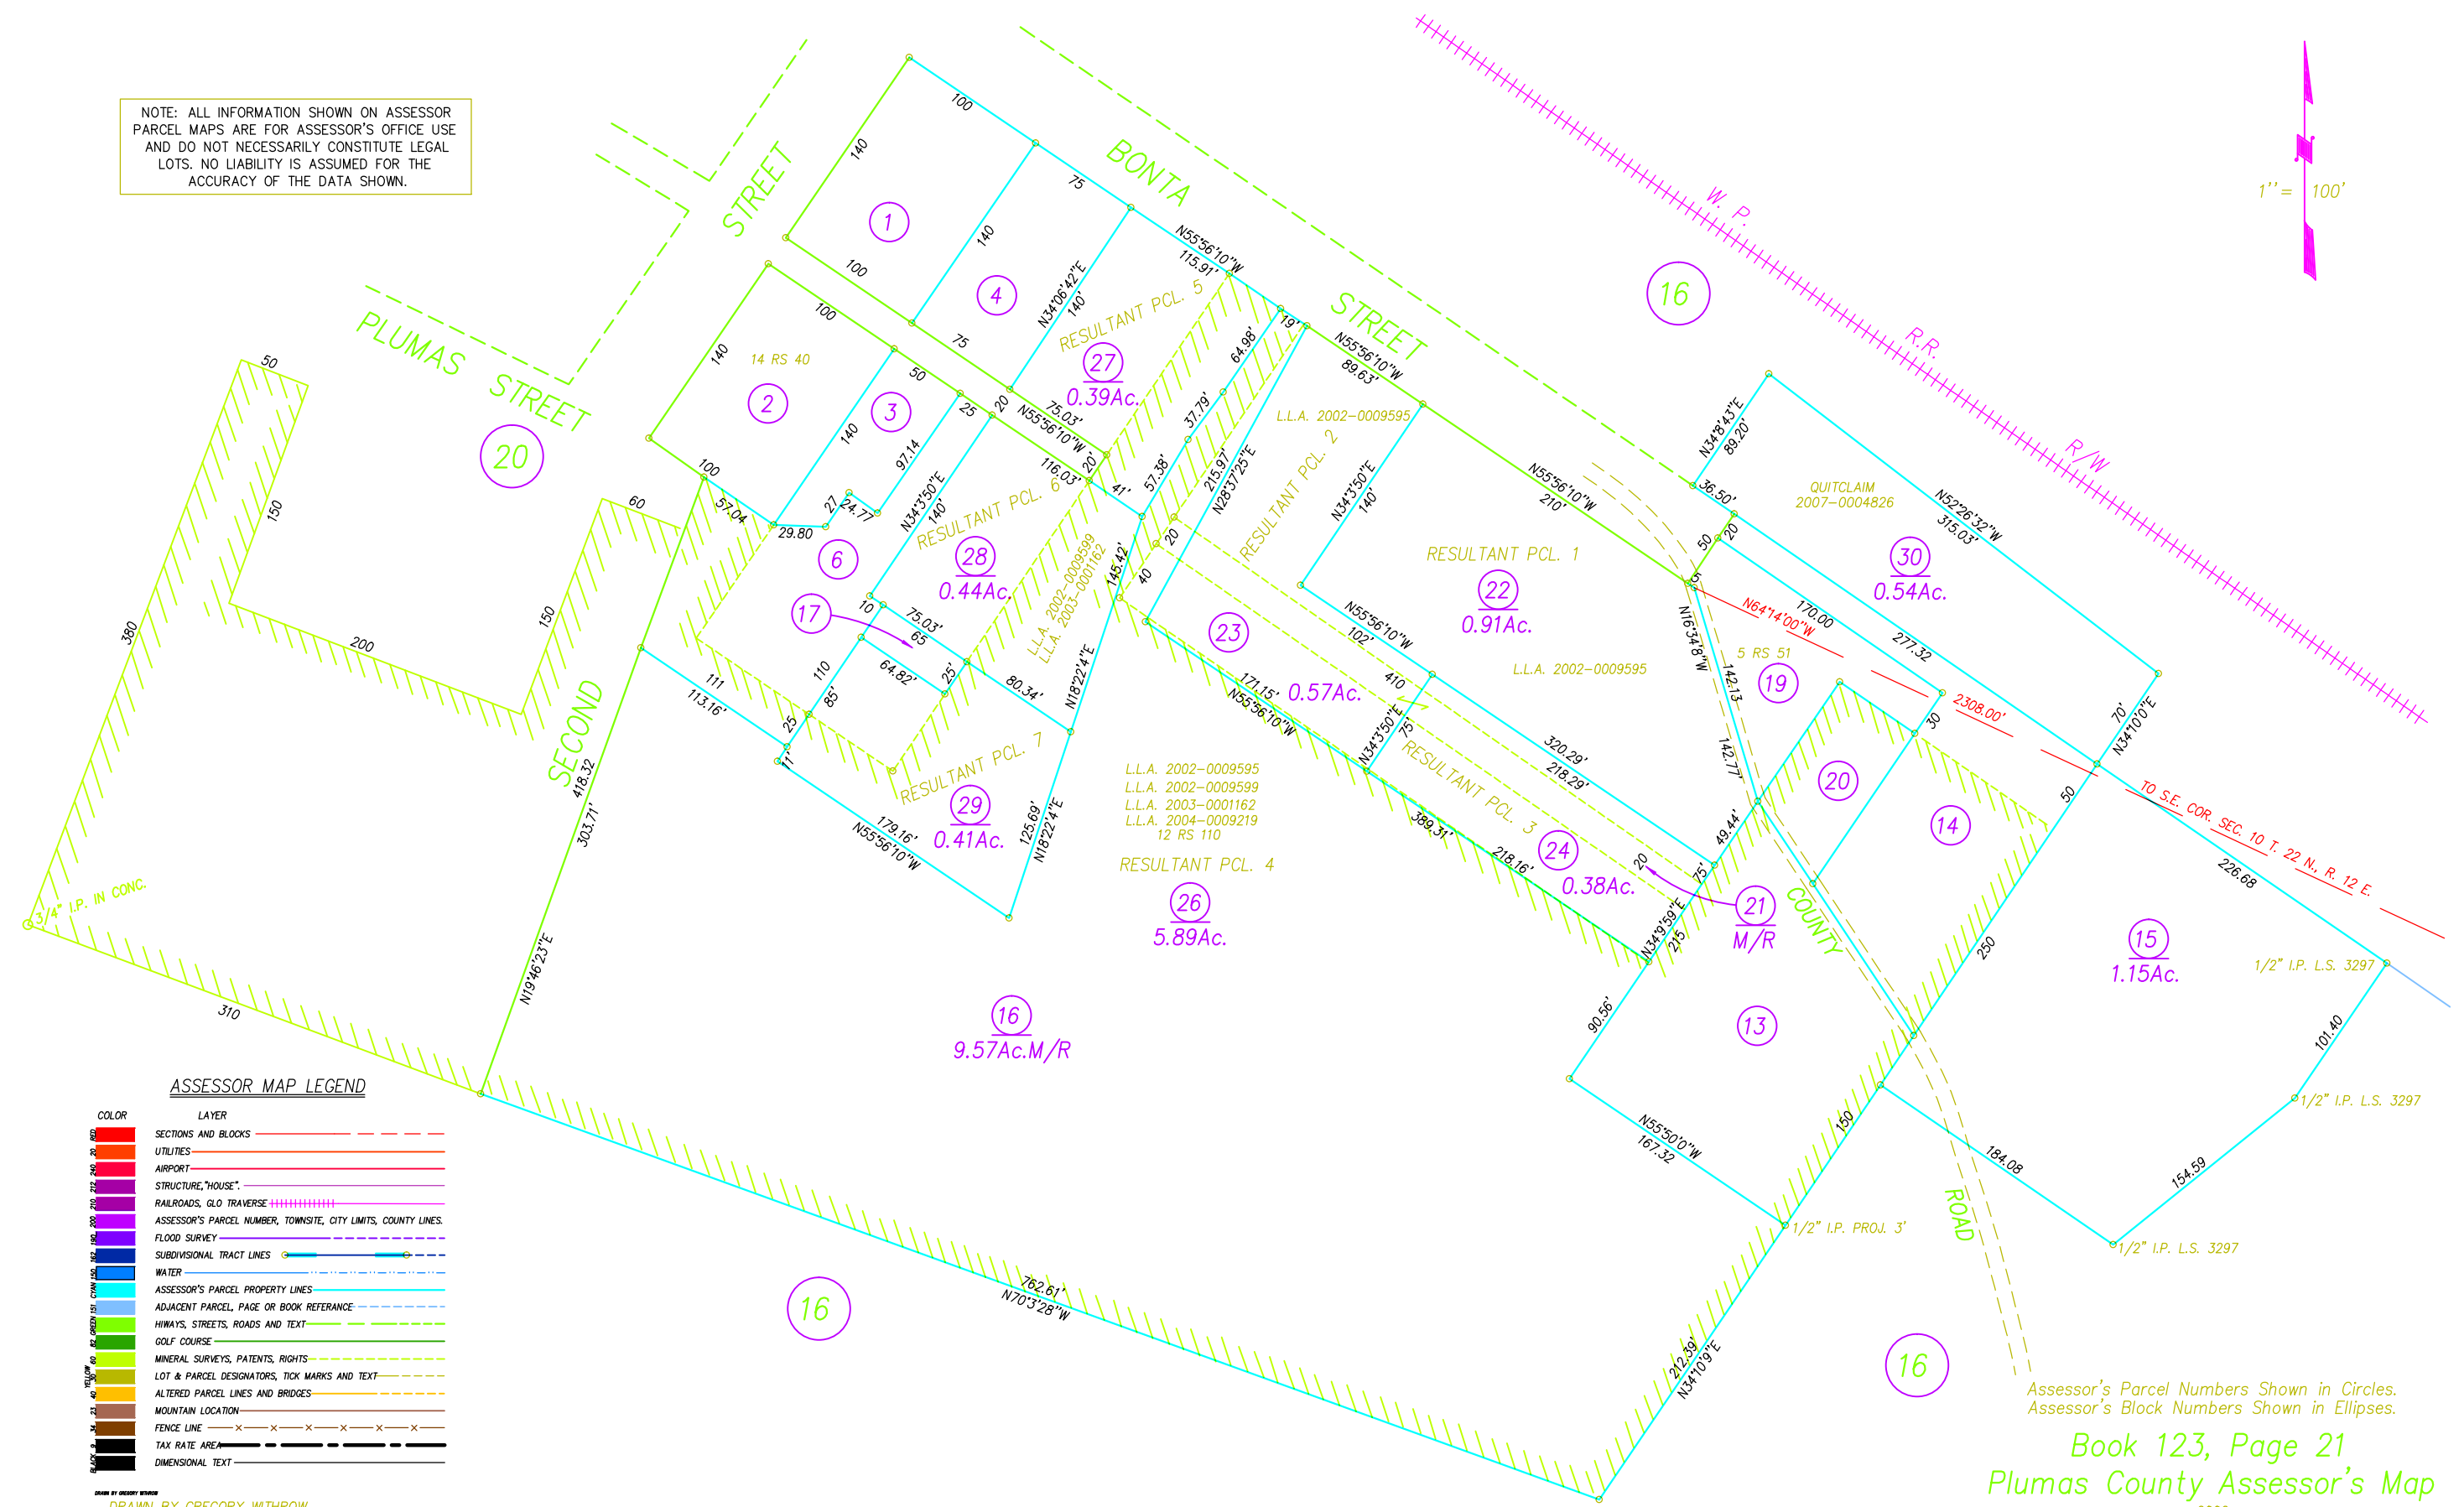


NOTE: ALL INFORMATION SHOWN ON ASSESSOR PARCEL MAPS ARE FOR ASSESSOR'S OFFICE USE AND DO NOT NECESSARILY CONSTITUTE LEGAL LOTS. NO LIABILITY IS ASSUMED FOR THE ACCURACY OF THE DATA SHOWN.

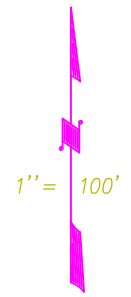

ASSESSOR MAP LEGEND

COLOR	LAYER
Red	SECTIONS AND BLOCKS
Orange	UTILITIES
Yellow	AIRPORT
Light Green	STRUCTURE, "HOUSE"
Dark Green	RAILROADS, GLO TRANSVERSE
Blue	ASSESSOR'S PARCEL NUMBER, TOWNSHIP, CITY LIMITS, COUNTY LINES.
Purple	FLOOD SURVEY
Light Blue	SUBDIVISIONAL TRACT LINES
Dark Blue	WATER
Cyan	ASSESSOR'S PARCEL PROPERTY LINES
Light Cyan	ADJACENT PARCEL, PAGE OR BOOK REFERENCE
Light Green	HIGHWAYS, STREETS, ROADS AND TEXT
Dark Green	GOLF COURSE
Light Green	MINERAL SURVEYS, PATENTS, RIGHTS
Light Green	LOT & PARCEL DESIGNATORS, TICK MARKS AND TEXT
Light Green	ALTERED PARCEL LINES AND BRIDGES
Light Green	MOUNTAIN LOCATION
Light Green	FENCE LINE
Light Green	TAX RATE AREA
Light Green	DIMENSIONAL TEXT

DRAWN BY GREGORY WITHROW
9/30/2002
10/2/2002
6/12/2007

"BLAIRSDEN"

Assessor's Parcel Numbers Shown in Circles.
Assessor's Block Numbers Shown in Ellipses.

Book 123, Page 21
Plumas County Assessor's Map
2002

©2001 CHARLES W. LEONHARDT