

NOTE: ALL INFORMATION SHOWN ON ASSESSOR PARCEL MAPS ARE FOR ASSESSOR'S OFFICE USE AND DO NOT NECESSARILY CONSTITUTE LEGAL LOTS. NO LIABILITY IS ASSUMED FOR THE ACCURACY OF THE DATA SHOWN.

U.S.A.

POR. SEC. 3, T. 22 N., R. 13 E., M.D.B.&M.
 POR. SEC. 34, T. 23 N., R. 13 E., M.D.B.&M.


Tax Rate Area
 53-072
 53-156
 53-158

U.S.A.

125-03

ASSESSOR MAP LEGEND

COLOR	LAYER
Red	SECTIONS AND BLOCKS
Blue	UTILITIES
Green	AIRPORT
Yellow	STRUCTURE, "HOUSE"
Purple	RAILROADS, GLO TRAVERSE
Black	ASSESSOR'S PARCEL NUMBER, TOWNSHIP, CITY LIMITS, COUNTY LINES
Light Blue	FLOOD SURVEY
Dark Blue	SUBDIVISION TRACT LINES
Light Green	WATER
Light Blue	ASSESSOR'S PARCEL PROPERTY LINES
Dark Blue	ADJACENT PARCEL, PAGE OR BOOK REFERENCE
Light Green	HIWAYS, STREETS, ROADS AND TEXT
Light Green	GOLF COURSE
Light Green	MINERAL SURVEYS, PATENTS, RIGHTS
Light Green	LOT & PARCEL DESIGNATORS, TICK MARKS AND TEXT
Light Green	ALTERED PARCEL LINES AND BRIDGES
Light Green	MOUNTAIN LOCATION
Light Green	FENCE LINE
Light Green	TAX RATE AREA
Light Green	DIMENSIONAL TEXT

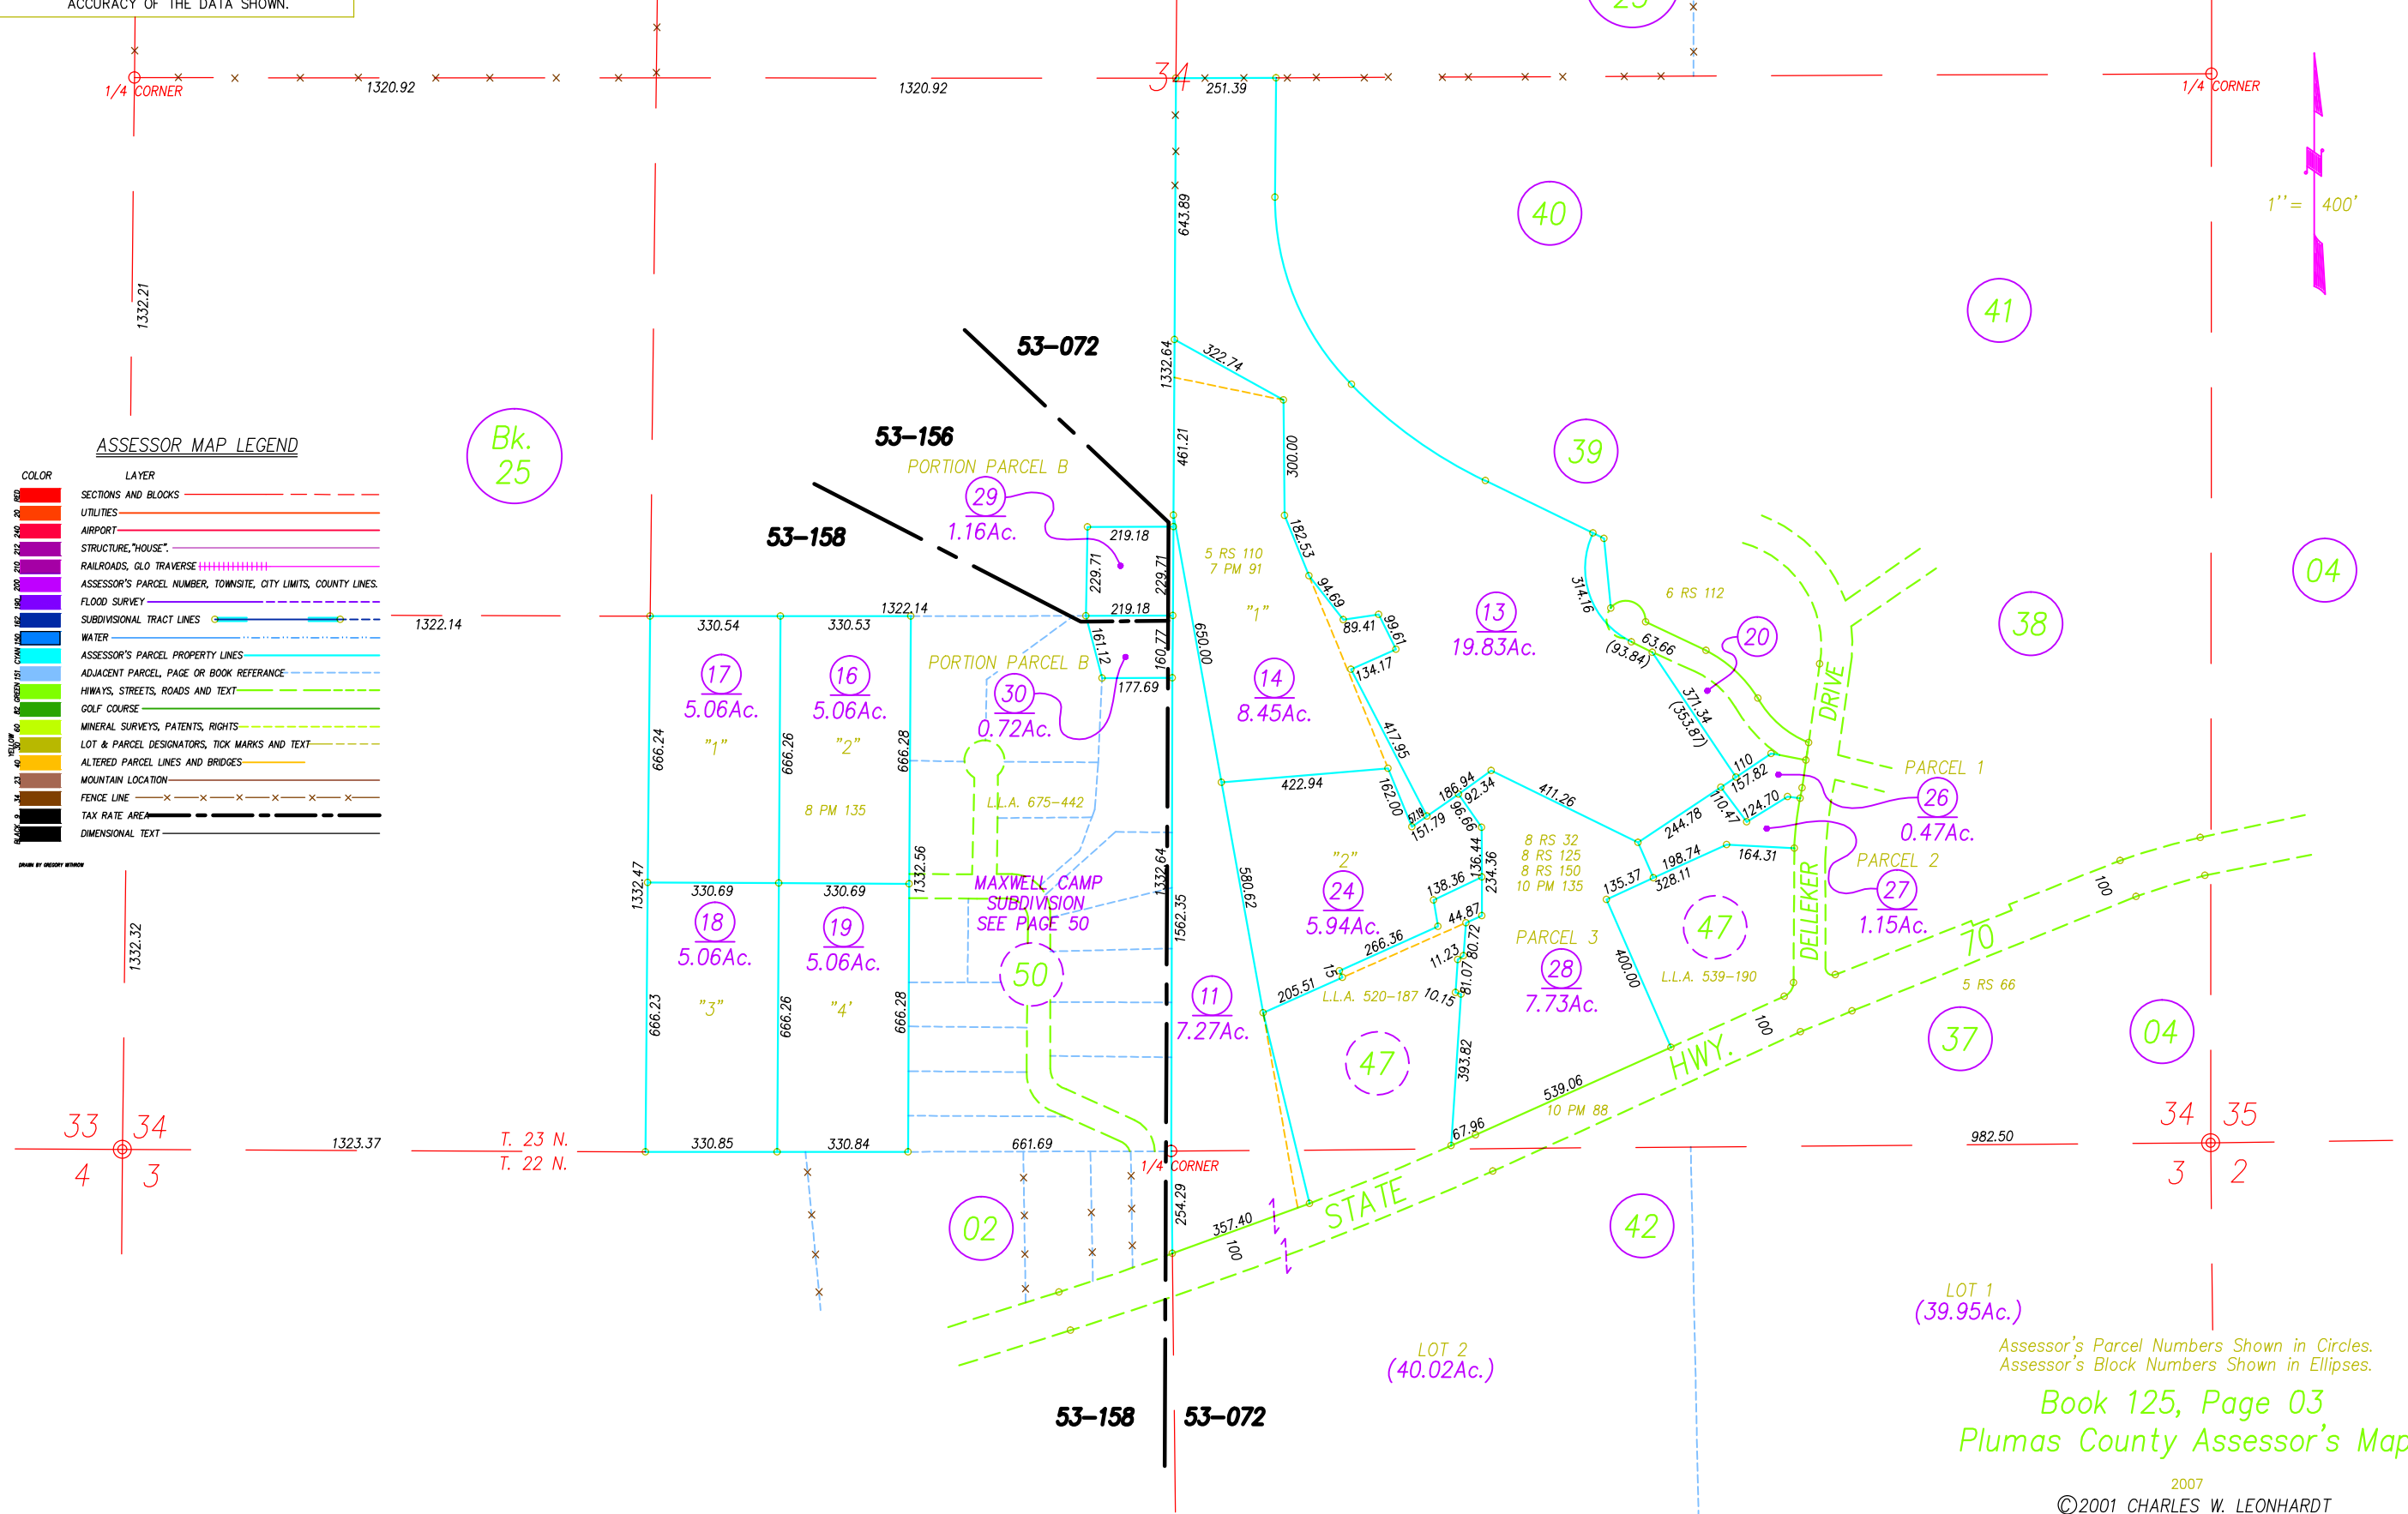

Assessor's Parcel Numbers Shown in Circles.
 Assessor's Block Numbers Shown in Ellipses.

Book 125, Page 03
 Plumas County Assessor's Map

2007
 ©2001 CHARLES W. LEONHARDT