

I, A.J. Watson, hereby certify and declare that I am the duly elected, qualified and acting County Surveyor of the County of Plumas, State of California; that I have examined this plat or map; that the subdivision as shown is substantially the same as it appears on the tentative map heretofore submitted to me; that the provisions of Chapter 2, Division 4, Part 2, of the Business & Professions Code of the State of California applicable to the time of the approval of said tentative map, have been complied with and that I am satisfied that this map is technically correct.

DATED THIS 13th DAY OF Nov. 1950.
R.E.#2554

County Surveyor, County of Plumas, State of California.

1st ADDITION to CRESCENT MILLS

WE, THE UNDERSIGNED:

ARTHUR SORSOLI & VIDA MARION SORSOLI

owners of the property delineated hereon and known as "1st ADDITION to CRESCENT MILLS" and whose consent is necessary to pass clear title to the said property, do hereby consent to the making of this map and to the filing of the same in the Office of the Plumas County Recorder, State of California, and hereby dedicate to the public use all parcels of land shown on said map as streets, avenues and ways.

Arthur Sorsoli Vida Marion Sorsoli

STATE OF CALIFORNIA ss On this 4th day of Nov. 1950,
COUNTY OF PLUMAS before me appeared Arthur Sorsoli & Vida Marion Sorsoli, his wife, known to me to be the persons whose names are subscribed to the above instrument, and they acknowledged to me that they executed the same.

In WITNESS WHEREOF I have hereunto set my hand and affixed my official seal of my office in said county the day and year on this certificate first above written.

Com. expires July 6, 1952 Marquith S. Austin
Notary Public in and for the County of Plumas, California.

I, L. J. Alexander, hereby certify and declare that I am the county Clerk of the County of Plumas, State of California and ex-officio clerk of the Board of Supervisors of said County; that said Board of Supervisors, at a regular meeting of said Board, held on this date, approved this map and accepted on behalf of the public, all parcels of land shown thereon, as offered for dedication for public use in conformity with the terms of the offer of dedication.

WITNESS my hand and official seal this 13th day of November 1950.


L. J. Alexander
County Clerk of the County of Plumas, State of California and ex-officio Clerk of the Board of Supervisors thereof.

Basis of bearings derived from the monumented State Highway R/W line.

File No 1206

Filed at the request of Richard R Ecker, this 20th day of Nov. 1950, at 3:35 minutes past 4 o'clock P.M.

by John F. Fogarty
COUNTY RECORDER

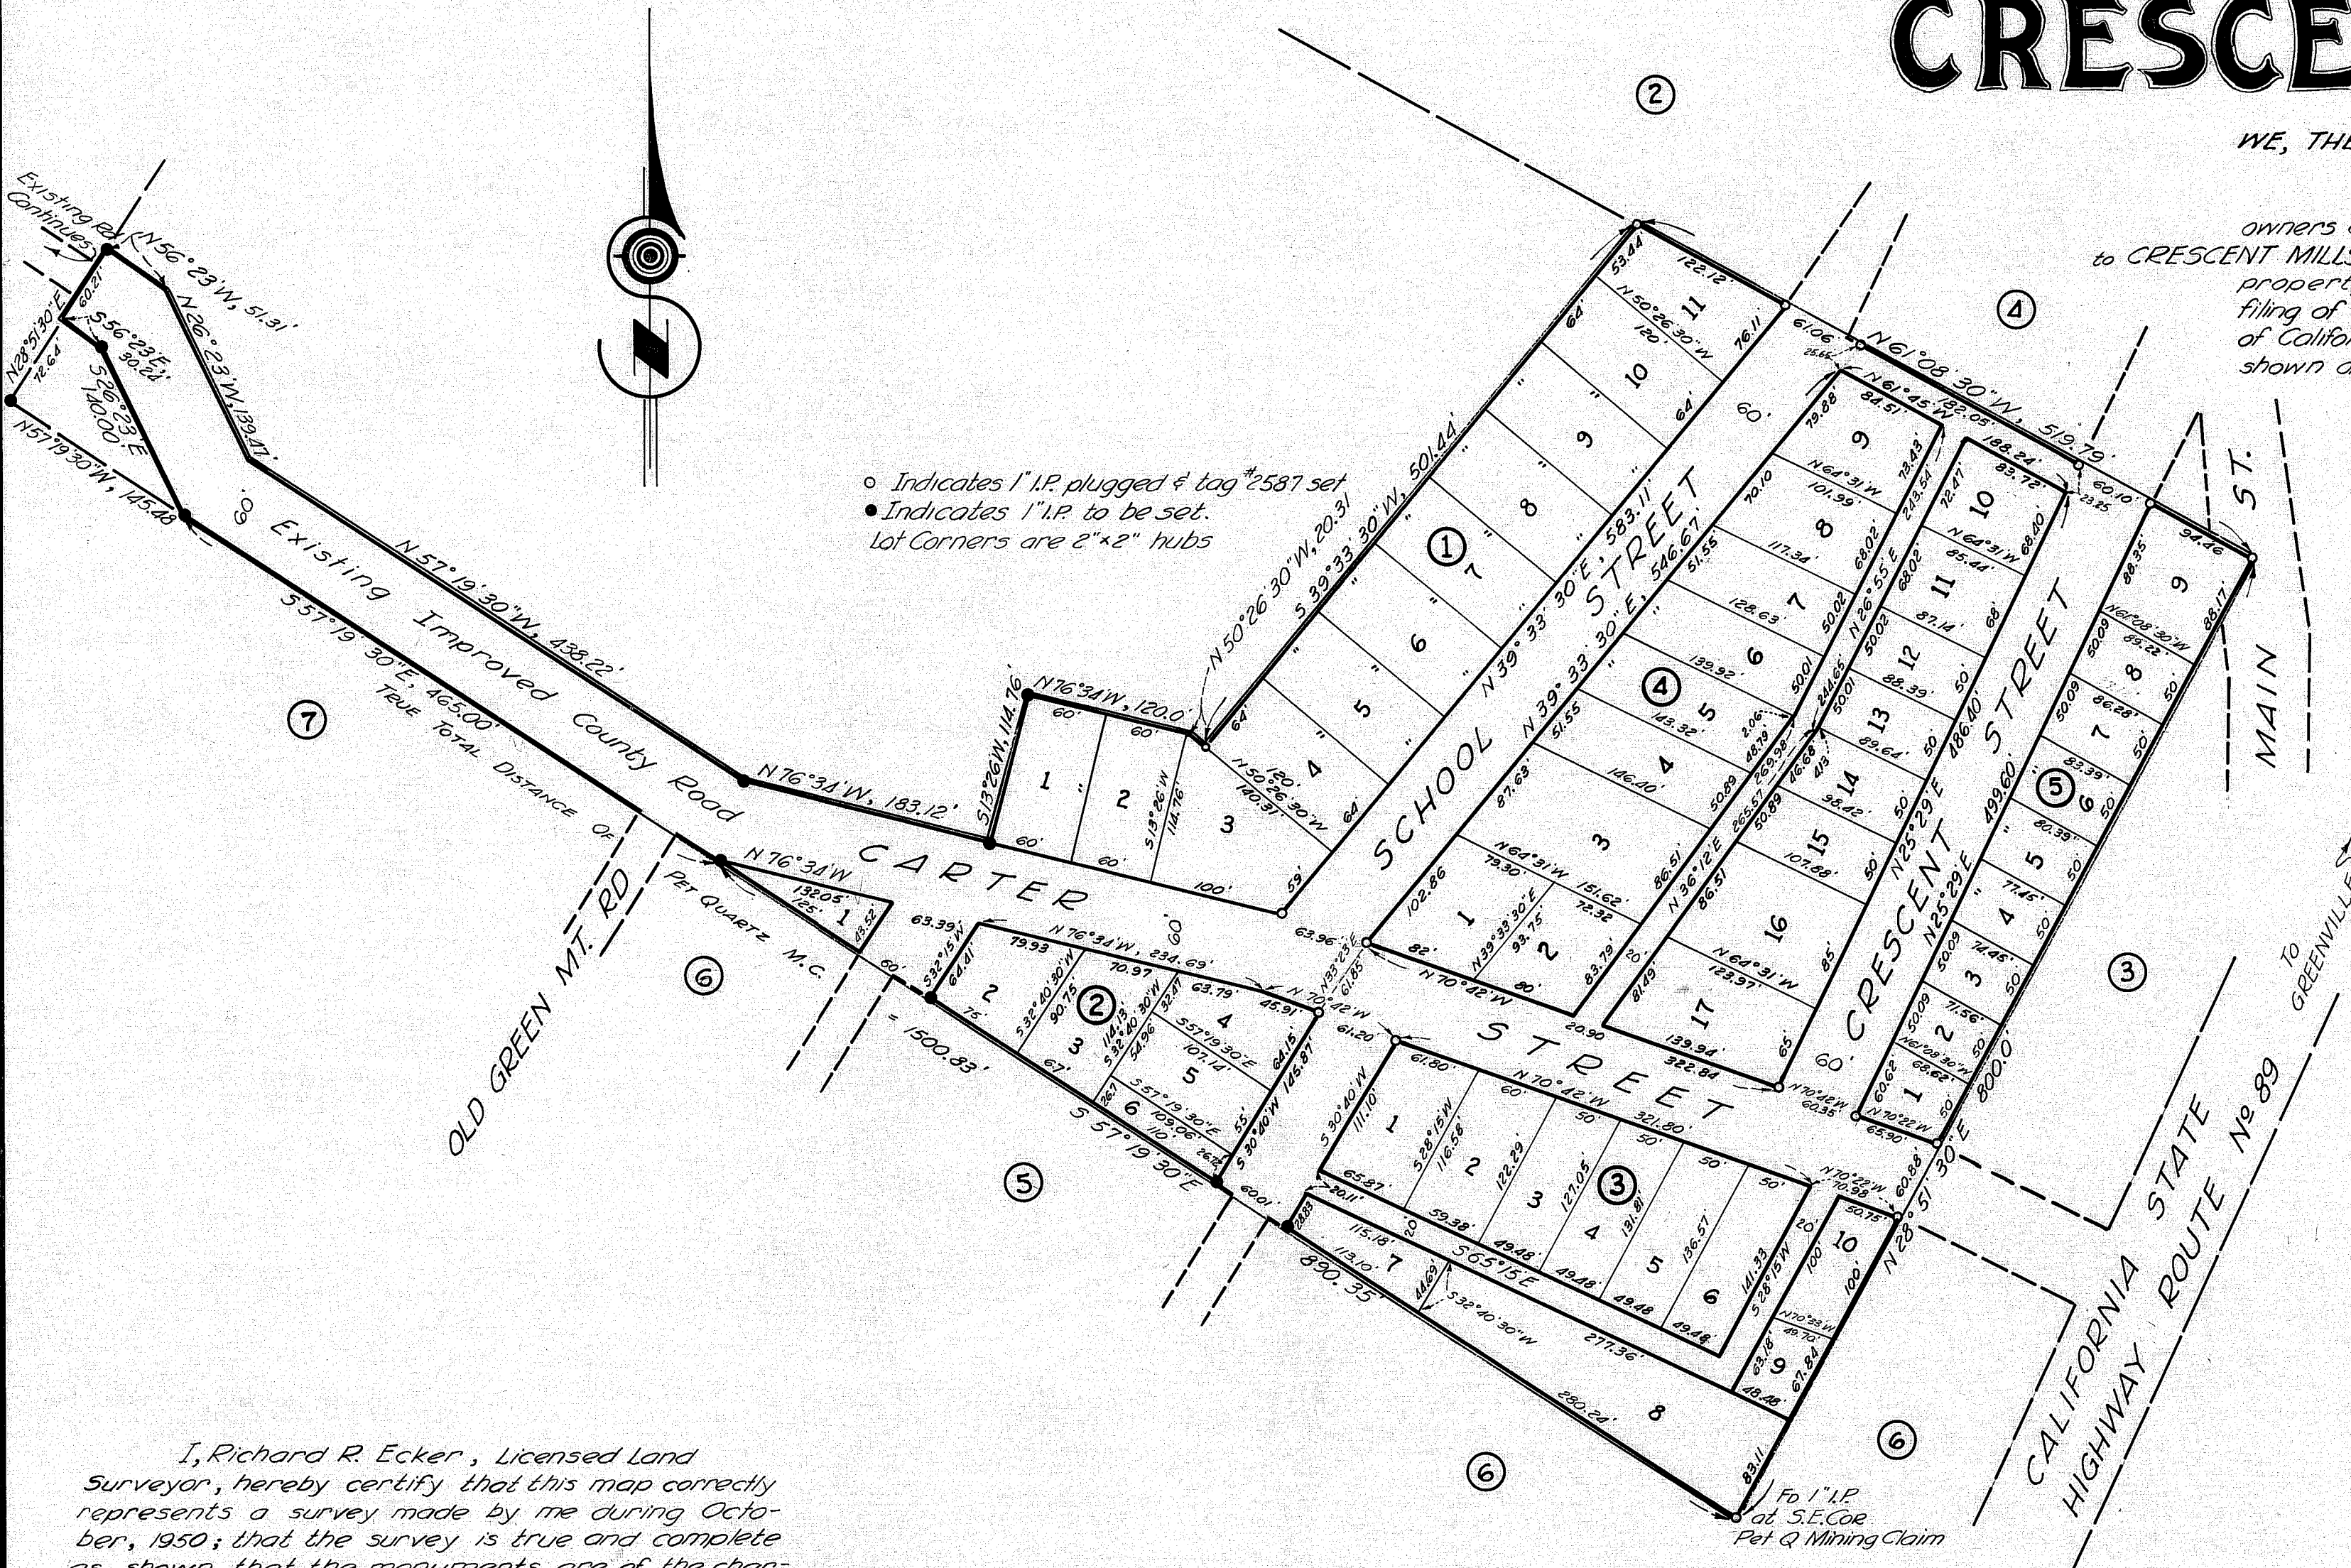

- o Indicates 1" I.P. plugged & tag #2587 set
- Indicates 1" I.P. to be set.
- lot Corners are 2"x2" hubs

I, Richard R. Ecker, Licensed Land Surveyor, hereby certify that this map correctly represents a survey made by me during October, 1950; that the survey is true and complete as shown, that the monuments are of the character and occupy the positions indicated and are sufficient to enable the survey to be retraced.

Richard R. Ecker
LICENSED SURVEYOR - CALIF #2587

SITUATE IN SECTION 24, T26N, R9E, M.D.M.



A PORTION OF THE "CRESCENT Q MINE & PET Q MINE" SHOWN
ON THE SUPPLEMENTAL PLAT OF CRESCENT MILLS TOWNSITE, PLUMAS CO., CALIF.