

# RECORD OF SURVEY

OF PORTION OF THE LANDS OF  
**BEVERAGE**

IN BLOCK 1 LOT 3, CRESCENT MILLS, CALIF.

as described in Deed from Sorsoli, recorded in Vol. 19, PG. 131  
official Records of Plumas County

Surveyed at the Request of  
**BEVERAGE**  
by


W. ROBERT JENNINGS, Registered  
CIVIL ENGINEER  
Susanville, California

The basis of bearings of this map  
is the side line of Main Street, as  
given in the official filed field notes  
of the Town of Crescent Mills.

All points set are identified by  
a copper disc, marked "R.E.-6185"

I, W. Robert Jennings, hereby certify that I  
am a registered Civil Engineer of the State  
of California; that this map, consisting of  
one sheet, correctly represents a survey  
made by me on May 28<sup>th</sup> 1950, and that  
all the monuments shown hereon actually  
exist and occupy the positions indicated.

*W. Robert Jennings*  
W. Robert Jennings, R.E. 6185

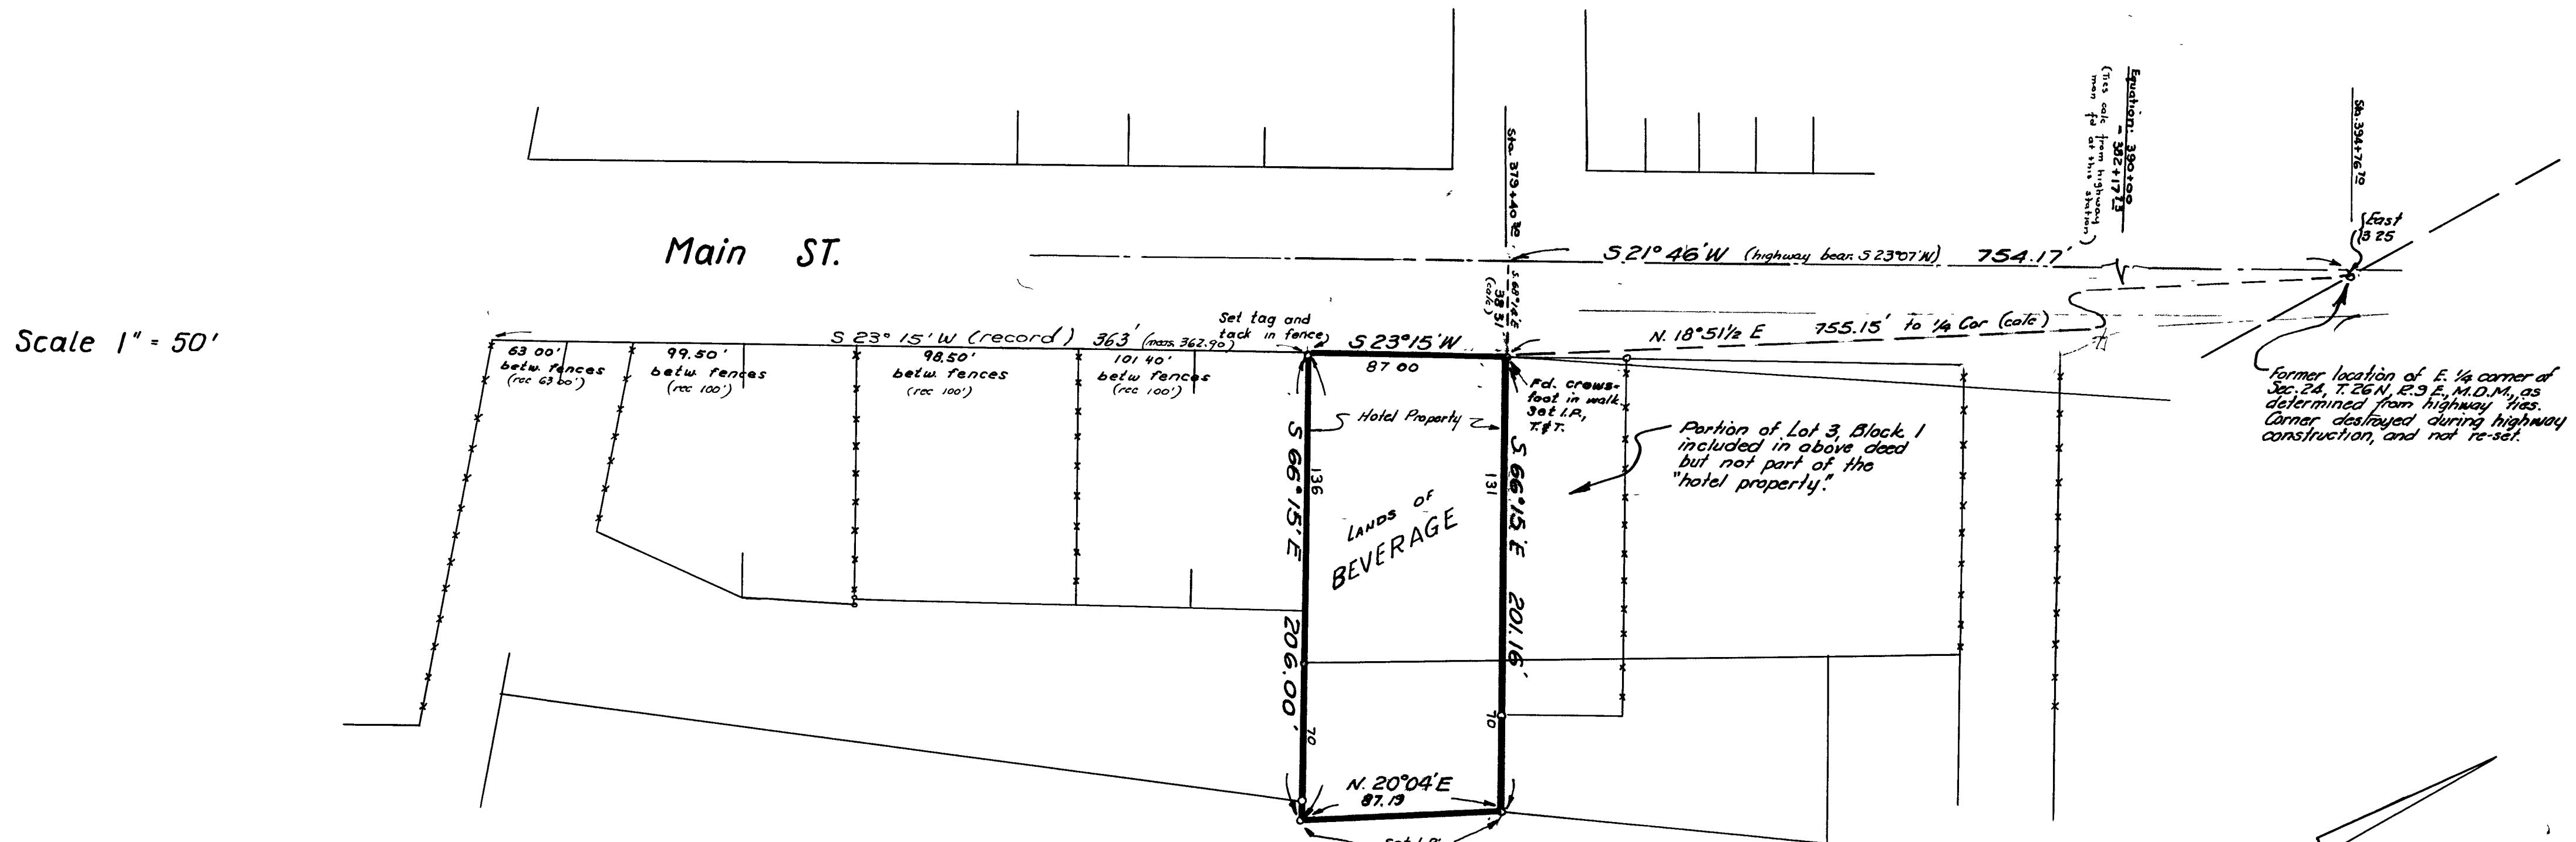

No. 166

Filed for Record this 17<sup>th</sup> day  
of July 1950, at 30 minutes  
past 2 p.m.

*J. A. J. Watson*  
County Recorder of Plumas County, Calif.

I, A J WATSON, County Surveyor of the County of  
Plumas, Calif. hereby certify that I have examined  
this map in accordance with the provisions  
of law.

*J. Watson* 7/17/50  
J. WATSON, R.E. 2554

19539