

RECORD OF SURVEY

A PORTION OF BLOCK 7


A PORTION OF LOTS 1 & 6, TOWN OF GREENVILLE AS PLATTED AND
FILED IN THE OFFICE OF THE PLUMAS COUNTY RECORDER

DENOTING THE RELATIONSHIP TO THAT DEED OF RECORD "BENSON TO HALL"

DATED JULY 27, 1951 AND RECORDED IN VOL. 45, O.R., PG. 11

SURVEYED AT THE REQUEST OF MORRIS DURRANT, ATTORNEY, FOR WM.T. SCOTT. DECEMBER, 1951 SURVEYED BY RICHARD R. ECKER, LICENSED SURVEYOR NO. 2587
BASIS OF BEARINGS DERIVED FROM RECORD OF SURVEY FILE NO 1910 (1951)

SCALE: 1" = 50'

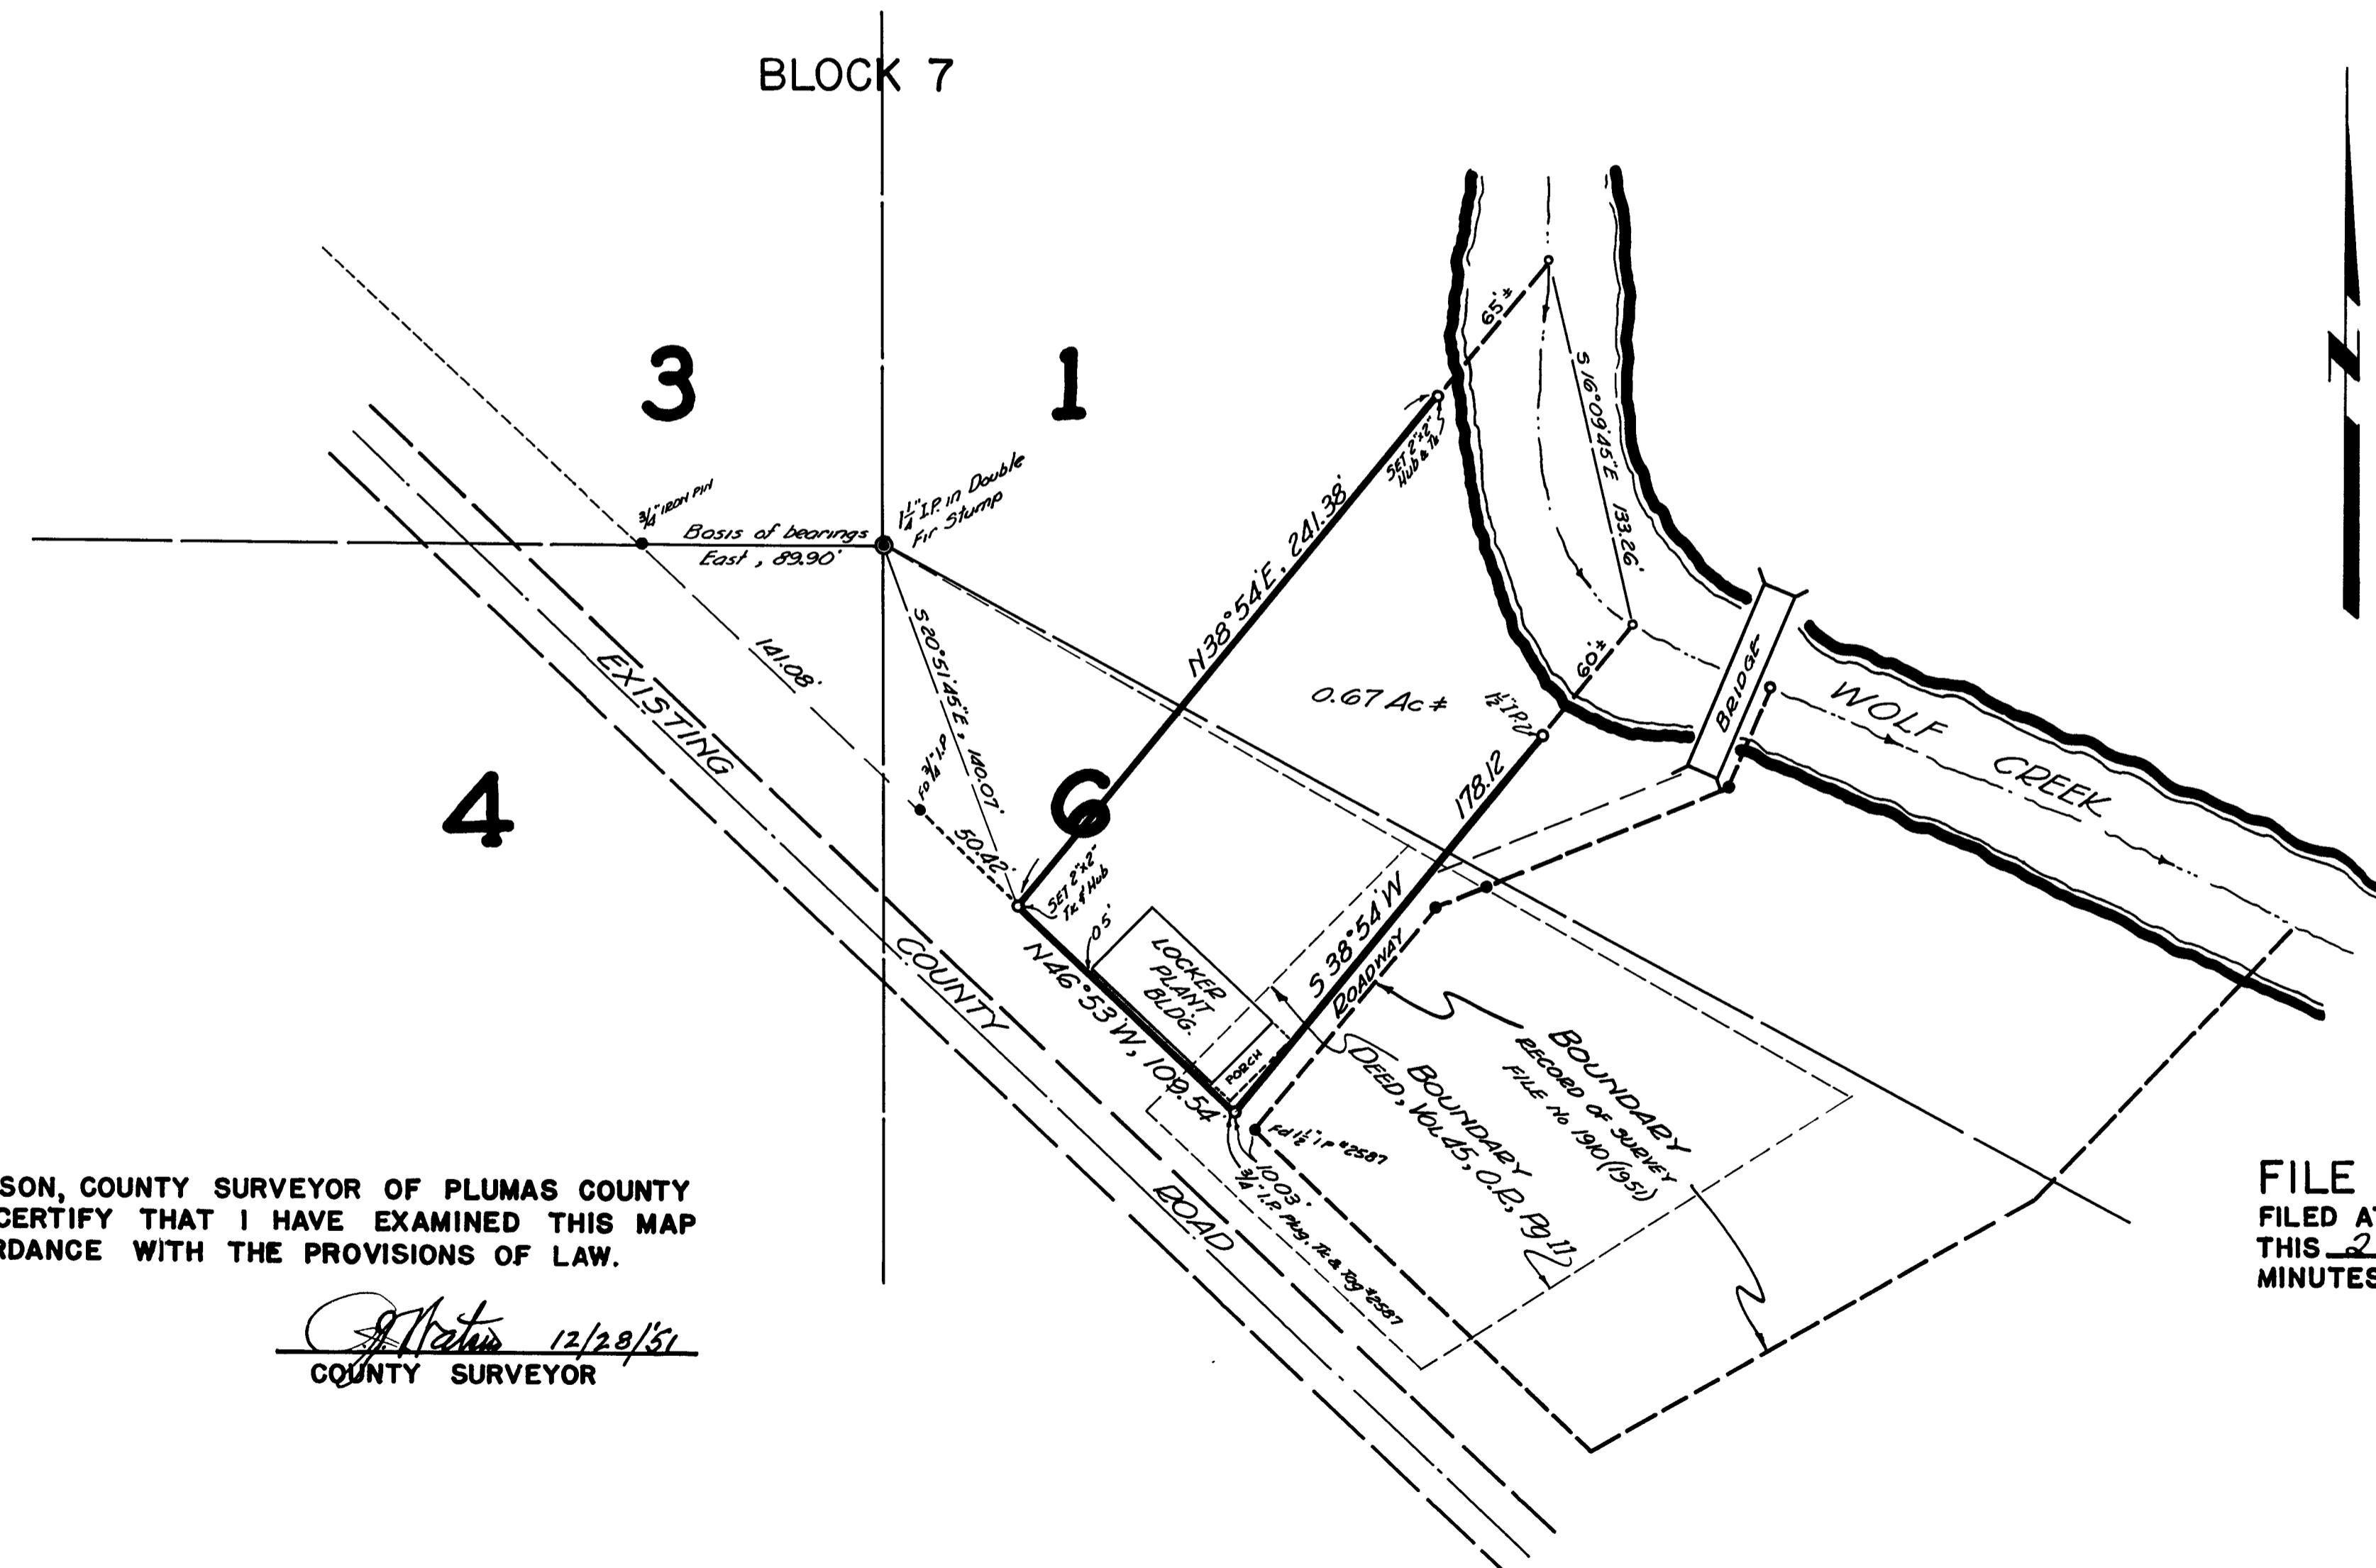

1RS. 70