

RECORD OF SURVEY

A PORTION OF THE NORTHEAST QUARTER OF SECTION 27, T 25 N, R 9 E, M.D.M.

COUNTY OF PLUMAS

SURVEYED AT THE REQUEST OF LESTER B. STERRETT

CALIFORNIA

JUNE, 1952

SURVEYED BY RICHARD R. ECKER, L.S. 2587

BASIS OF BEARINGS DERIVED FROM THE MONUMENTED COUNTY ROAD


Richard R. Ecker

SCALE: 1" = 50'

I, A.J. WATSON, COUNTY SURVEYOR OF PLUMAS COUNTY
HEREBY CERTIFY THAT I HAVE EXAMINED THIS MAP IN
ACCORDANCE WITH THE PROVISIONS OF LAW.

A.J. Watson
COUNTY SURVEYOR

7/27/52
DATE

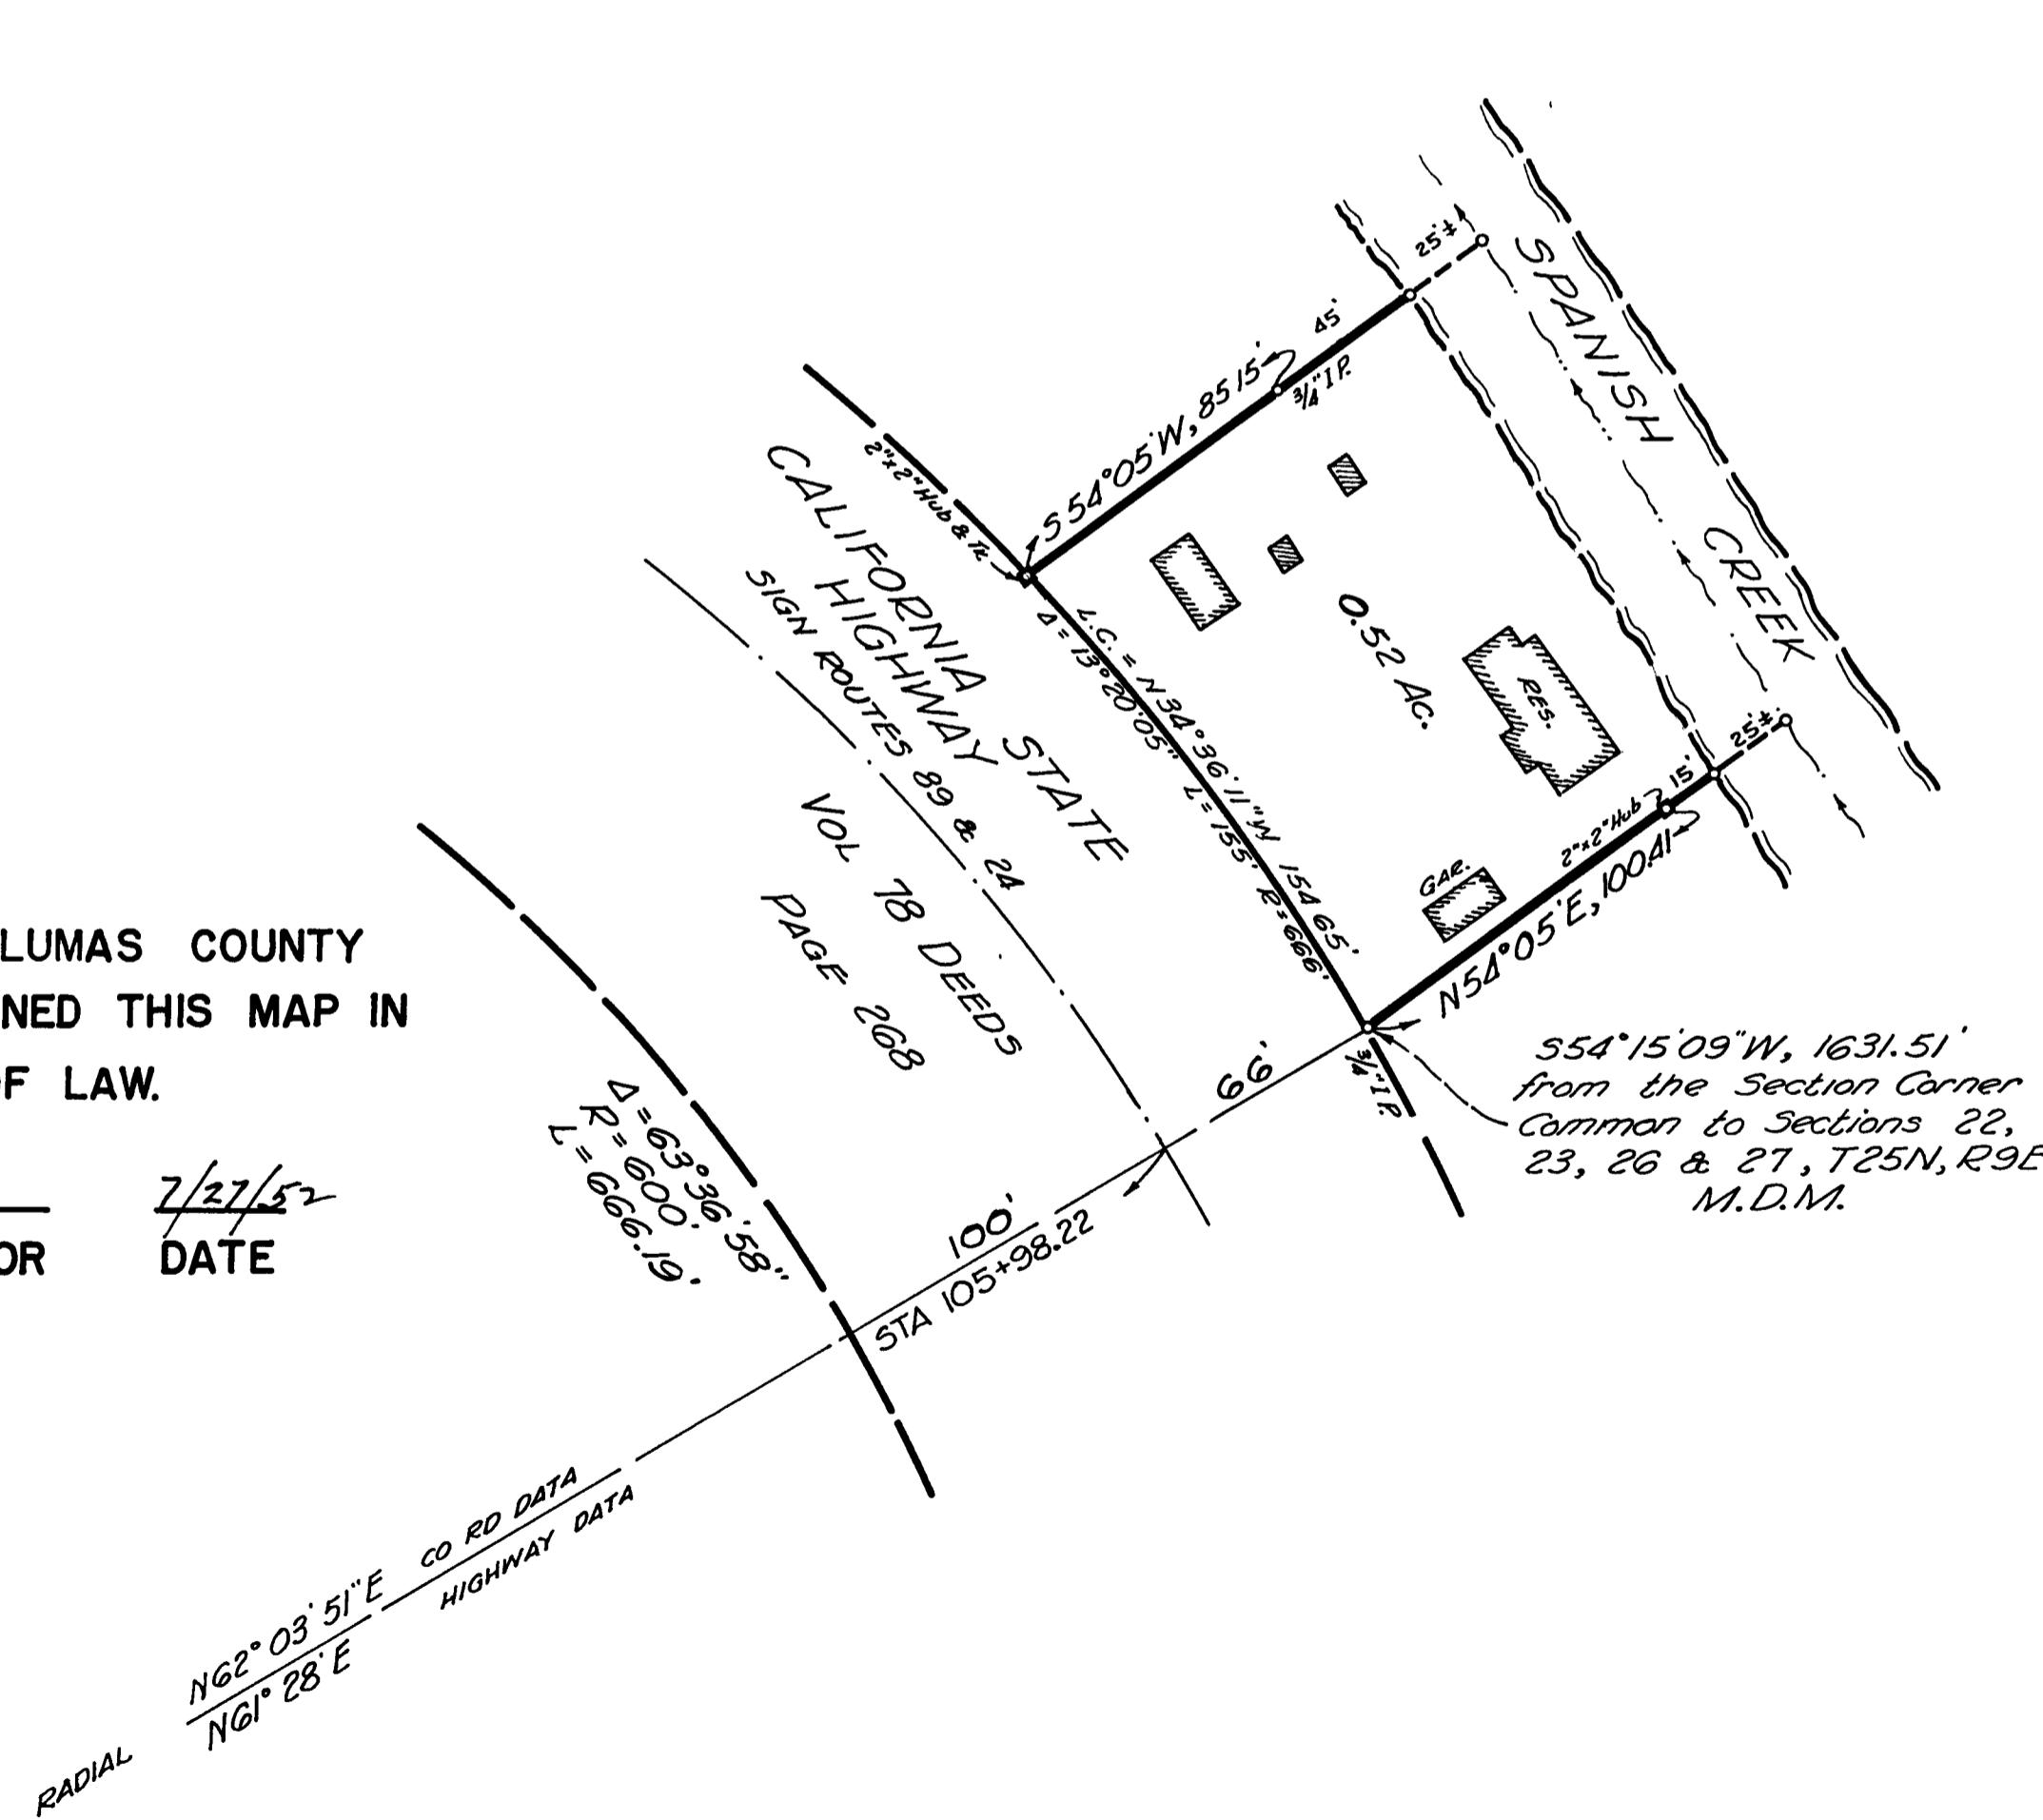

FILE NO 6
FILED AT THE REQUEST OF R.R. ECKER
THIS 1st DAY OF JULY, 1952 AT 55
MINUTES PAST 8 O'CLOCK A.M.

David Rogers
COUNTY RECORDER

IRS 86