


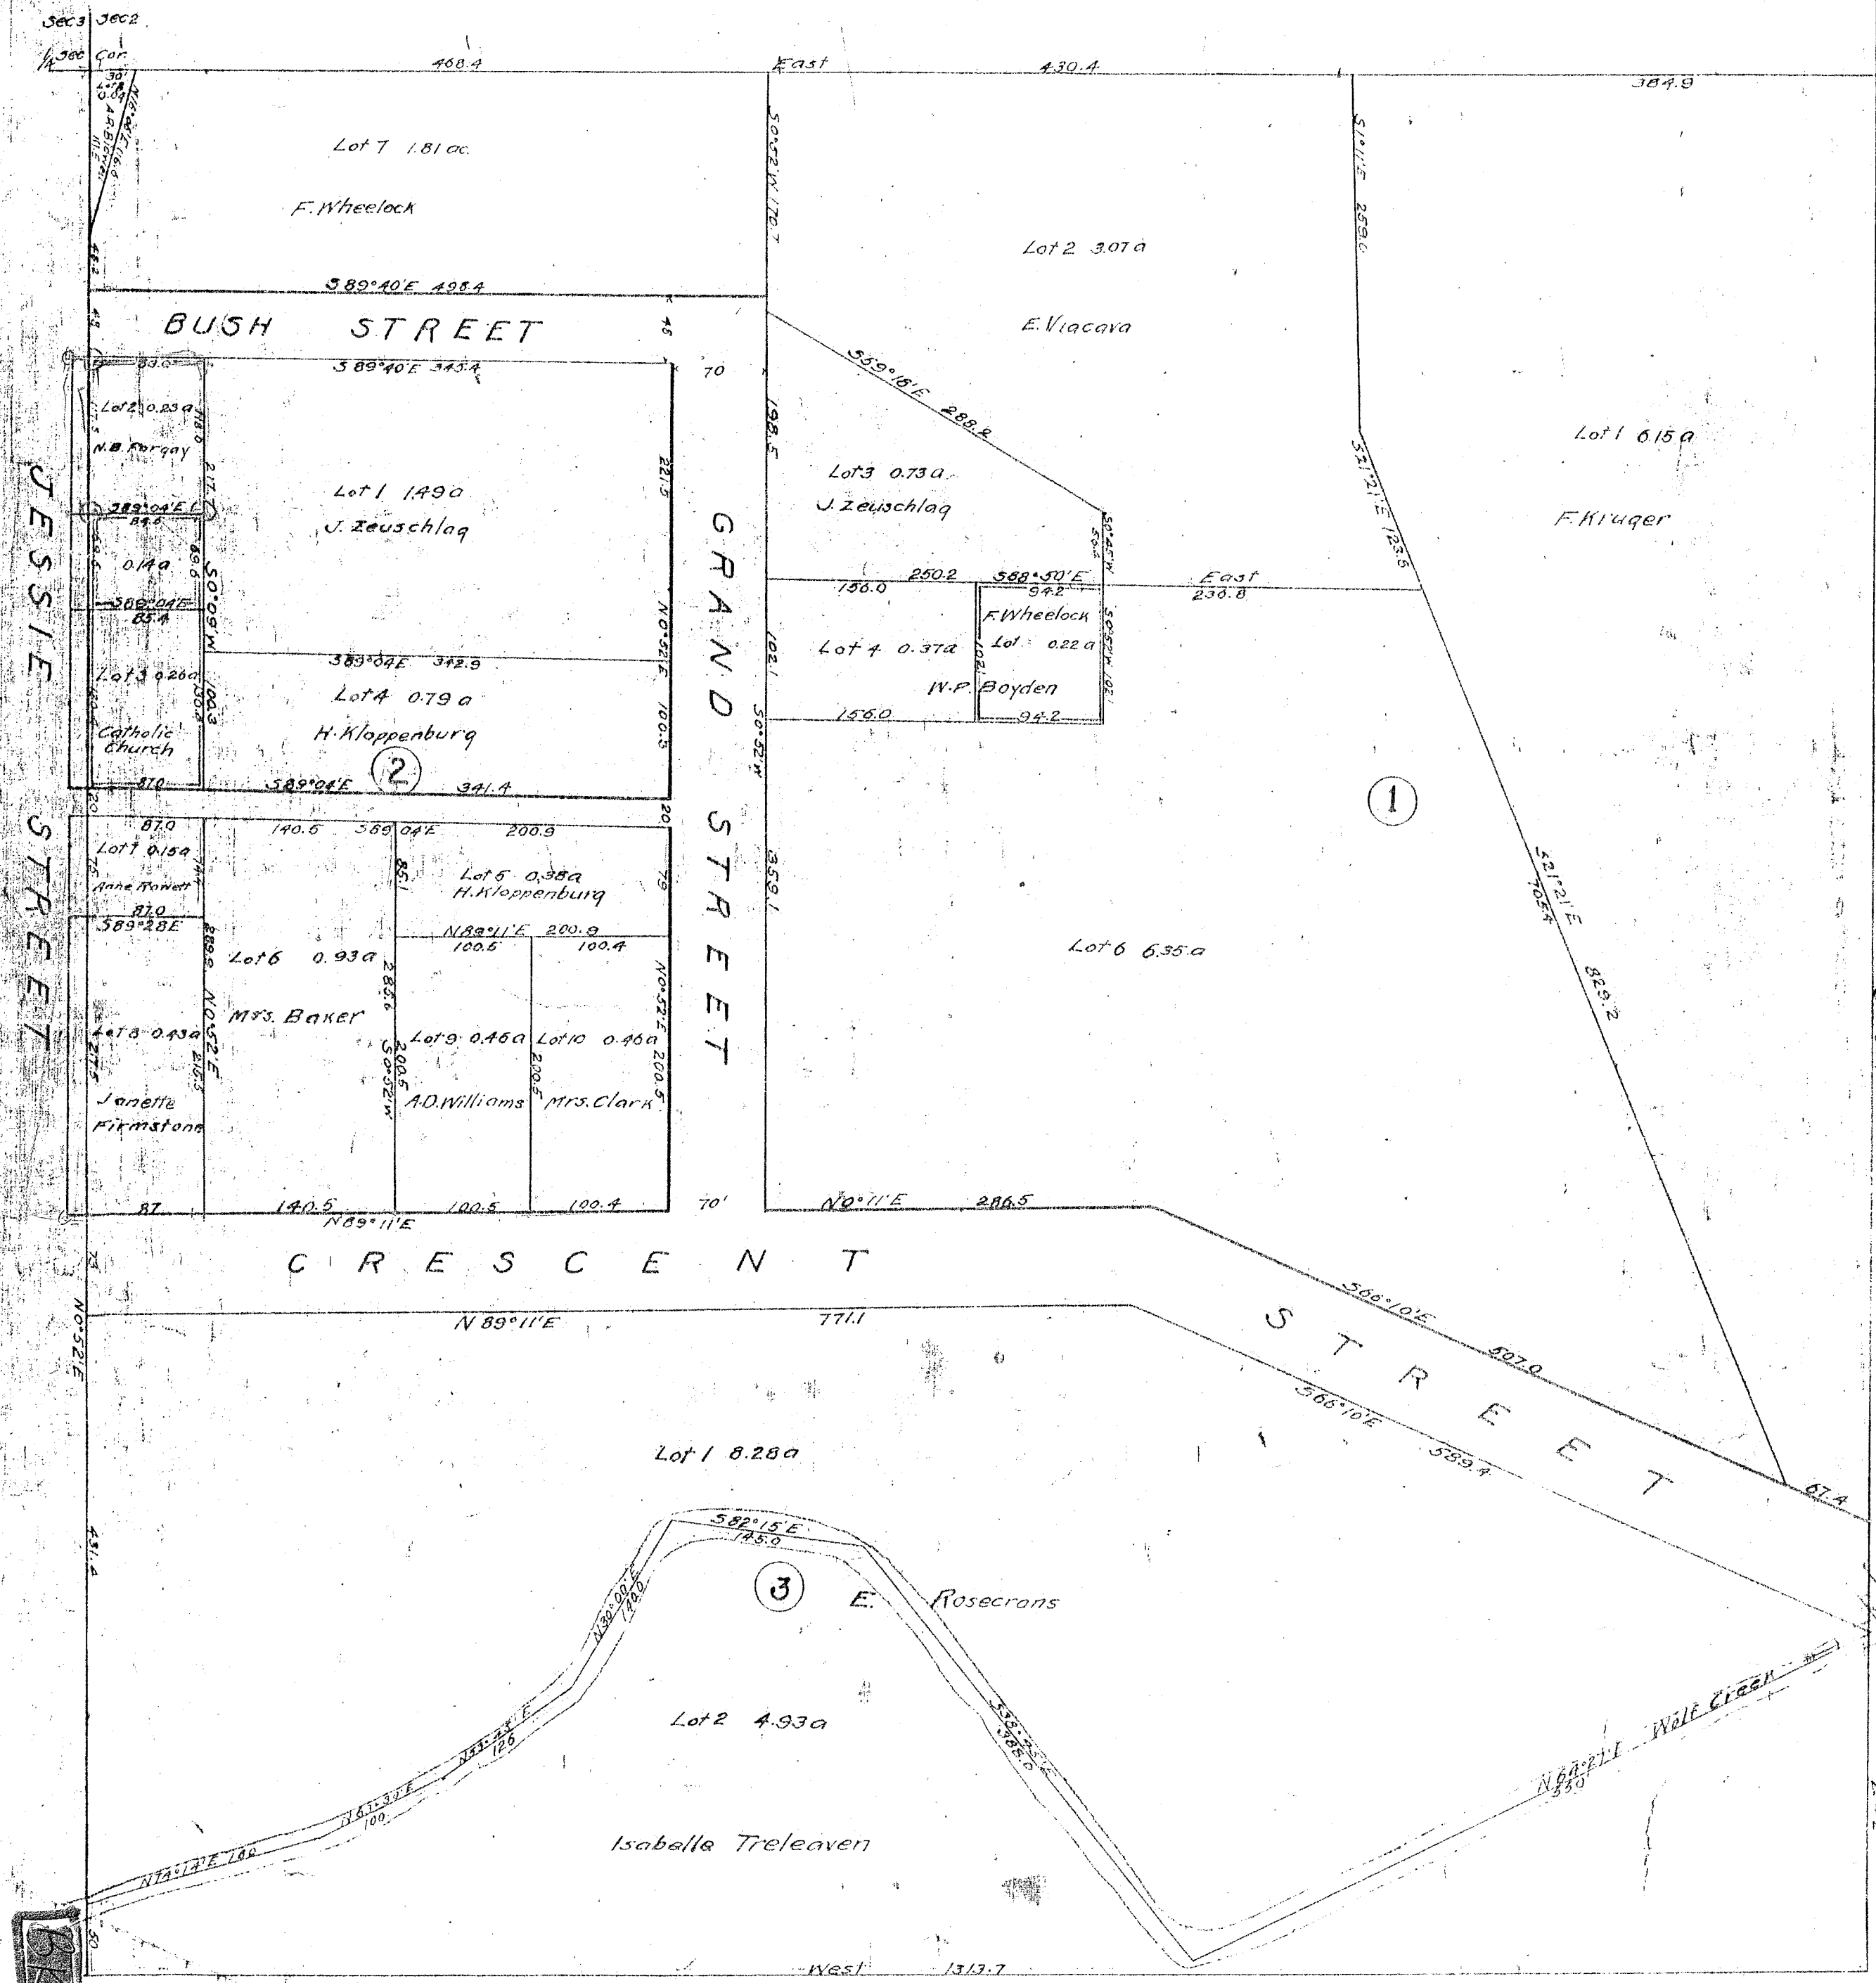

AMENDED
Official Plat
OF
THE
ADDITIONAL TOWNSITE
TO THE TOWN OF
GREENVILLE
PLUMAS CO CALIFORNIA

LOCATED ON THE NW 1/4 OF THE SW 1/4 OF SEC 2 T26N, R9E, M.D.M.
 Surveyed for J.O. Moncur Judge of the Superior Court of Plumas County, California
 April 1910 By B.F. Barbee
 Scale 100 Feet = One Inch Licensed Land Surveyor

I, J.O. Moncur Judge of the Superior Court of Plumas County, California, do hereby certify that I acquired title to the lands described in the accompanying amended plat, said lands being an additional townsite to the town of Greenville, in said County, in trust for the use and benefit of the inhabitants of said additional townsite. I further certify that said amended plat is made and filed for the purpose of correcting certain errors appearing on the original official plat of said additional townsite filed in the office of the Recorder of said Plumas County, May 2, 1910. Said amended plat is hereby approved and declared the official plat of said additional townsite and all references made in said original plat to said original additional townsite hereafter secured and delivered by me hereby said and declared to refer to said amended plat as fully as if the same had in said deeds been so expressly stated and provided. Witness my hand this 6th day of May 1913.

STATE OF CALIFORNIA } ss
 County of Plumas }
 On this 6th day of May 1913 before me personally appeared J.O. Moncur known to me to be the person described in and whose name is subscribed to the foregoing certificate and acknowledged to me that he executed the same as such Judge.

Notary Public in and for
 Plumas County, California.
 The highways and streets as delineated on said amended plat are hereby accepted.
 By order of the Board of Supervisors of said County, May 6, 1913.
 Chairman
 David Ramelli
 Jof Treleven
 Reporter
 Chas. W. Gendel

STATE OF CALIFORNIA } ss.
 County of Plumas }
 I, B.F. Barbee of said county do hereby certify that I am a duly licensed land surveyor of the State of California and the person who made the survey and foregoing plat of the additional townsite to the town of Greenville, in said County, that said plat fully and correctly designates and shows all blocks and lots, streets, roads, lanes and alleys within said additional townsite.

Subscribed and sworn to before me this 6th day of May 1913.
 Notary Public, Plumas County, California.
 Filed in the office of the Recorder of said Plumas County
 May 6 1913
 Cow 10 Cough Recorder.