



LOCATION MAP  
SCALE 1" = 5280'

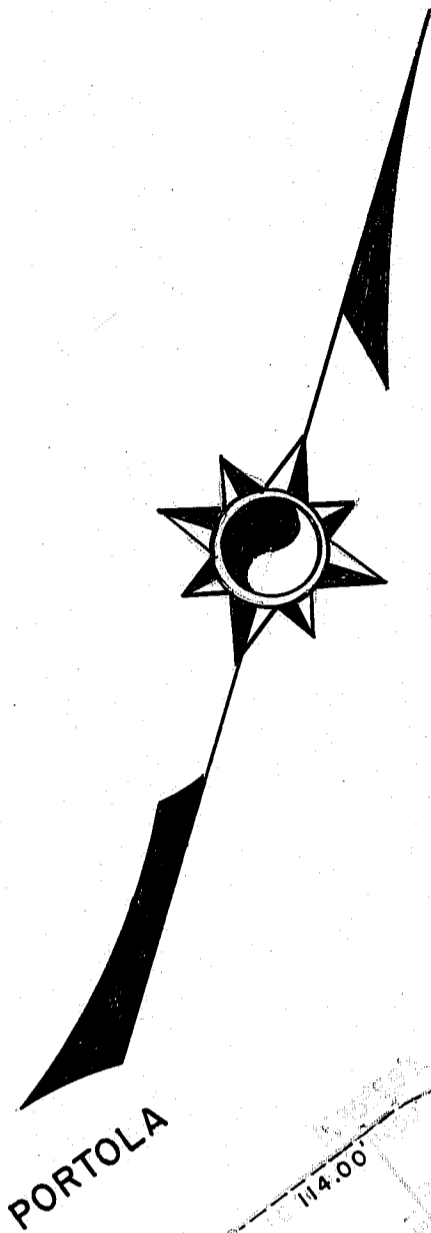

**NOTES**

3/4" IRON PIPE MONUMENT ARE LOCATED AT ALL LOT CORNERS

THE BASIS OF BEARINGS IS THE RANGE LINE BETWEEN SEC. 36 T.23N., R.13E., AND SEC. 30 T.23N., R.14E., GIVEN AS N 0° 24' W

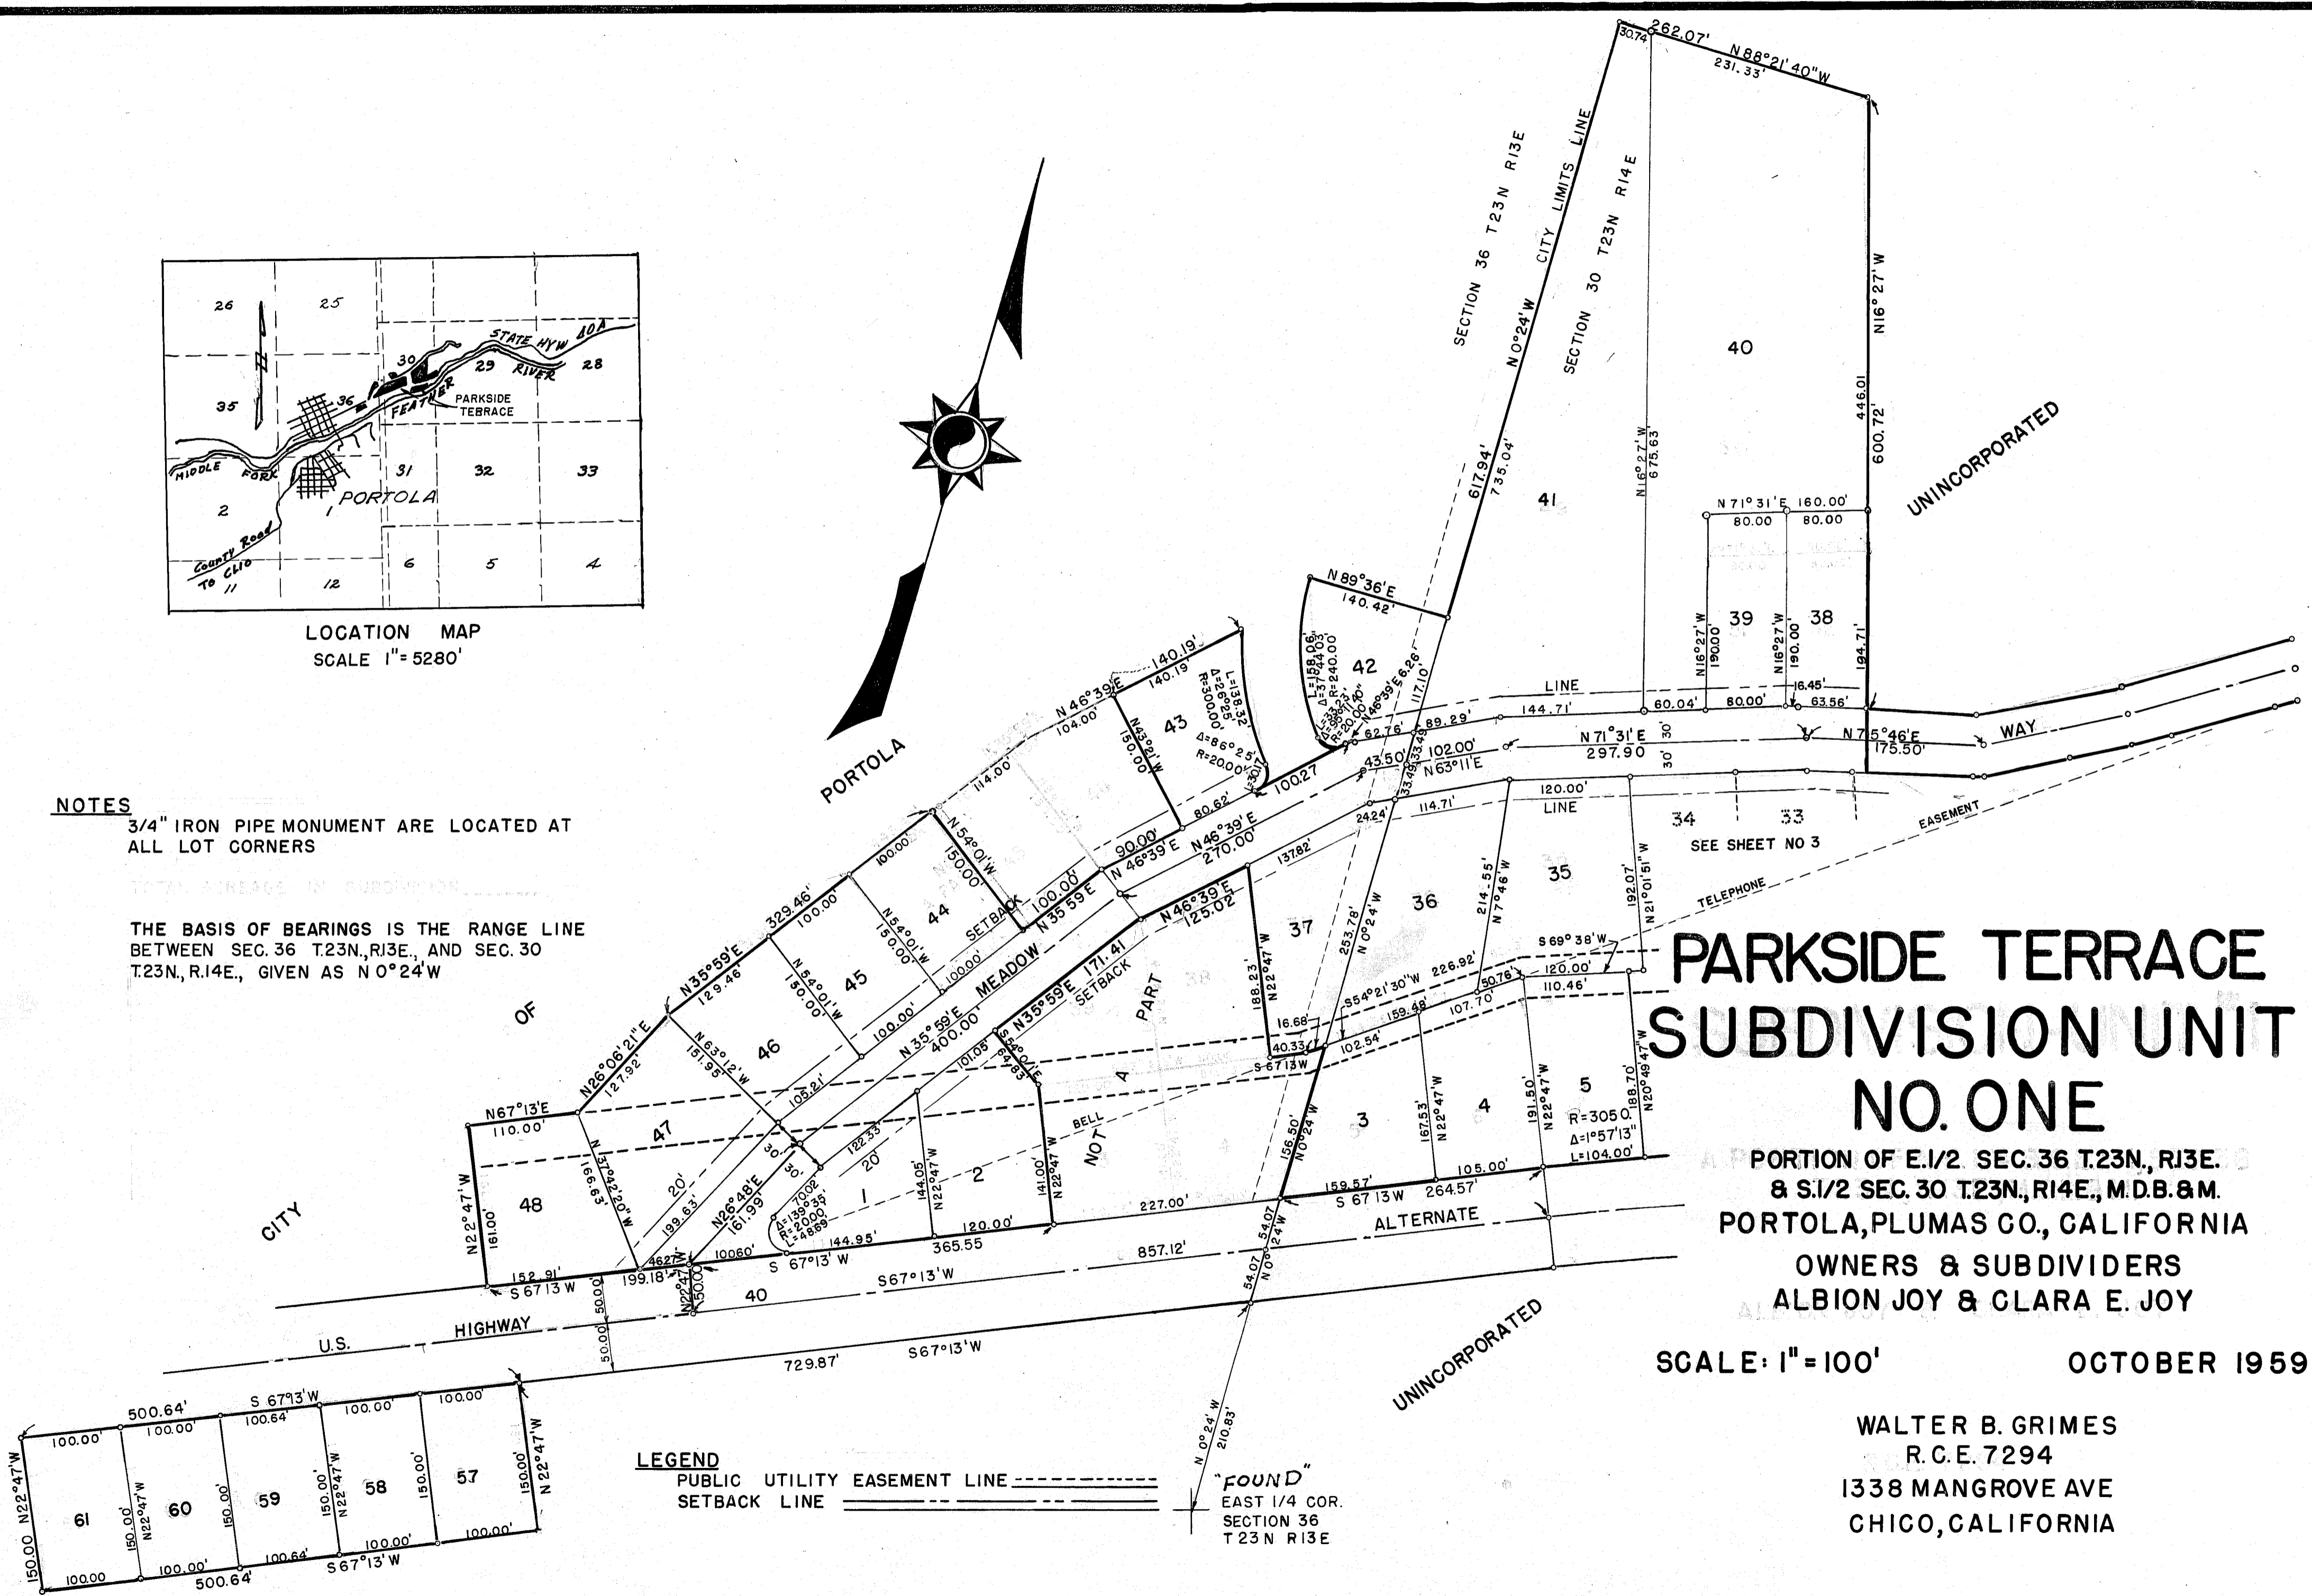

# PARKSIDE TERRACE SUBDIVISION UNIT NO. ONE

PORTION OF E. 1/2 SEC. 36 T.23N., R.13E.  
& S. 1/2 SEC. 30 T.23N., R.14E., M.D.B. & M.  
PORTOLA, PLUMAS CO., CALIFORNIA

OWNERS & SUBDIVIDERS  
ALBION JOY & CLARA E. JOY

SCALE: 1" = 100'

OCTOBER 1959

WALTER B. GRIMES  
R.C.E. 7294  
1338 MANGROVE AVE  
CHICO, CALIFORNIA

**LEGEND**  
PUBLIC UTILITY EASEMENT LINE - - - - -  
SETBACK LINE = = = = =

"FOUND"  
EAST 1/4 COR.  
SECTION 36  
T 23N R 13E

2M32  
62