
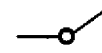
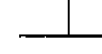
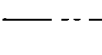

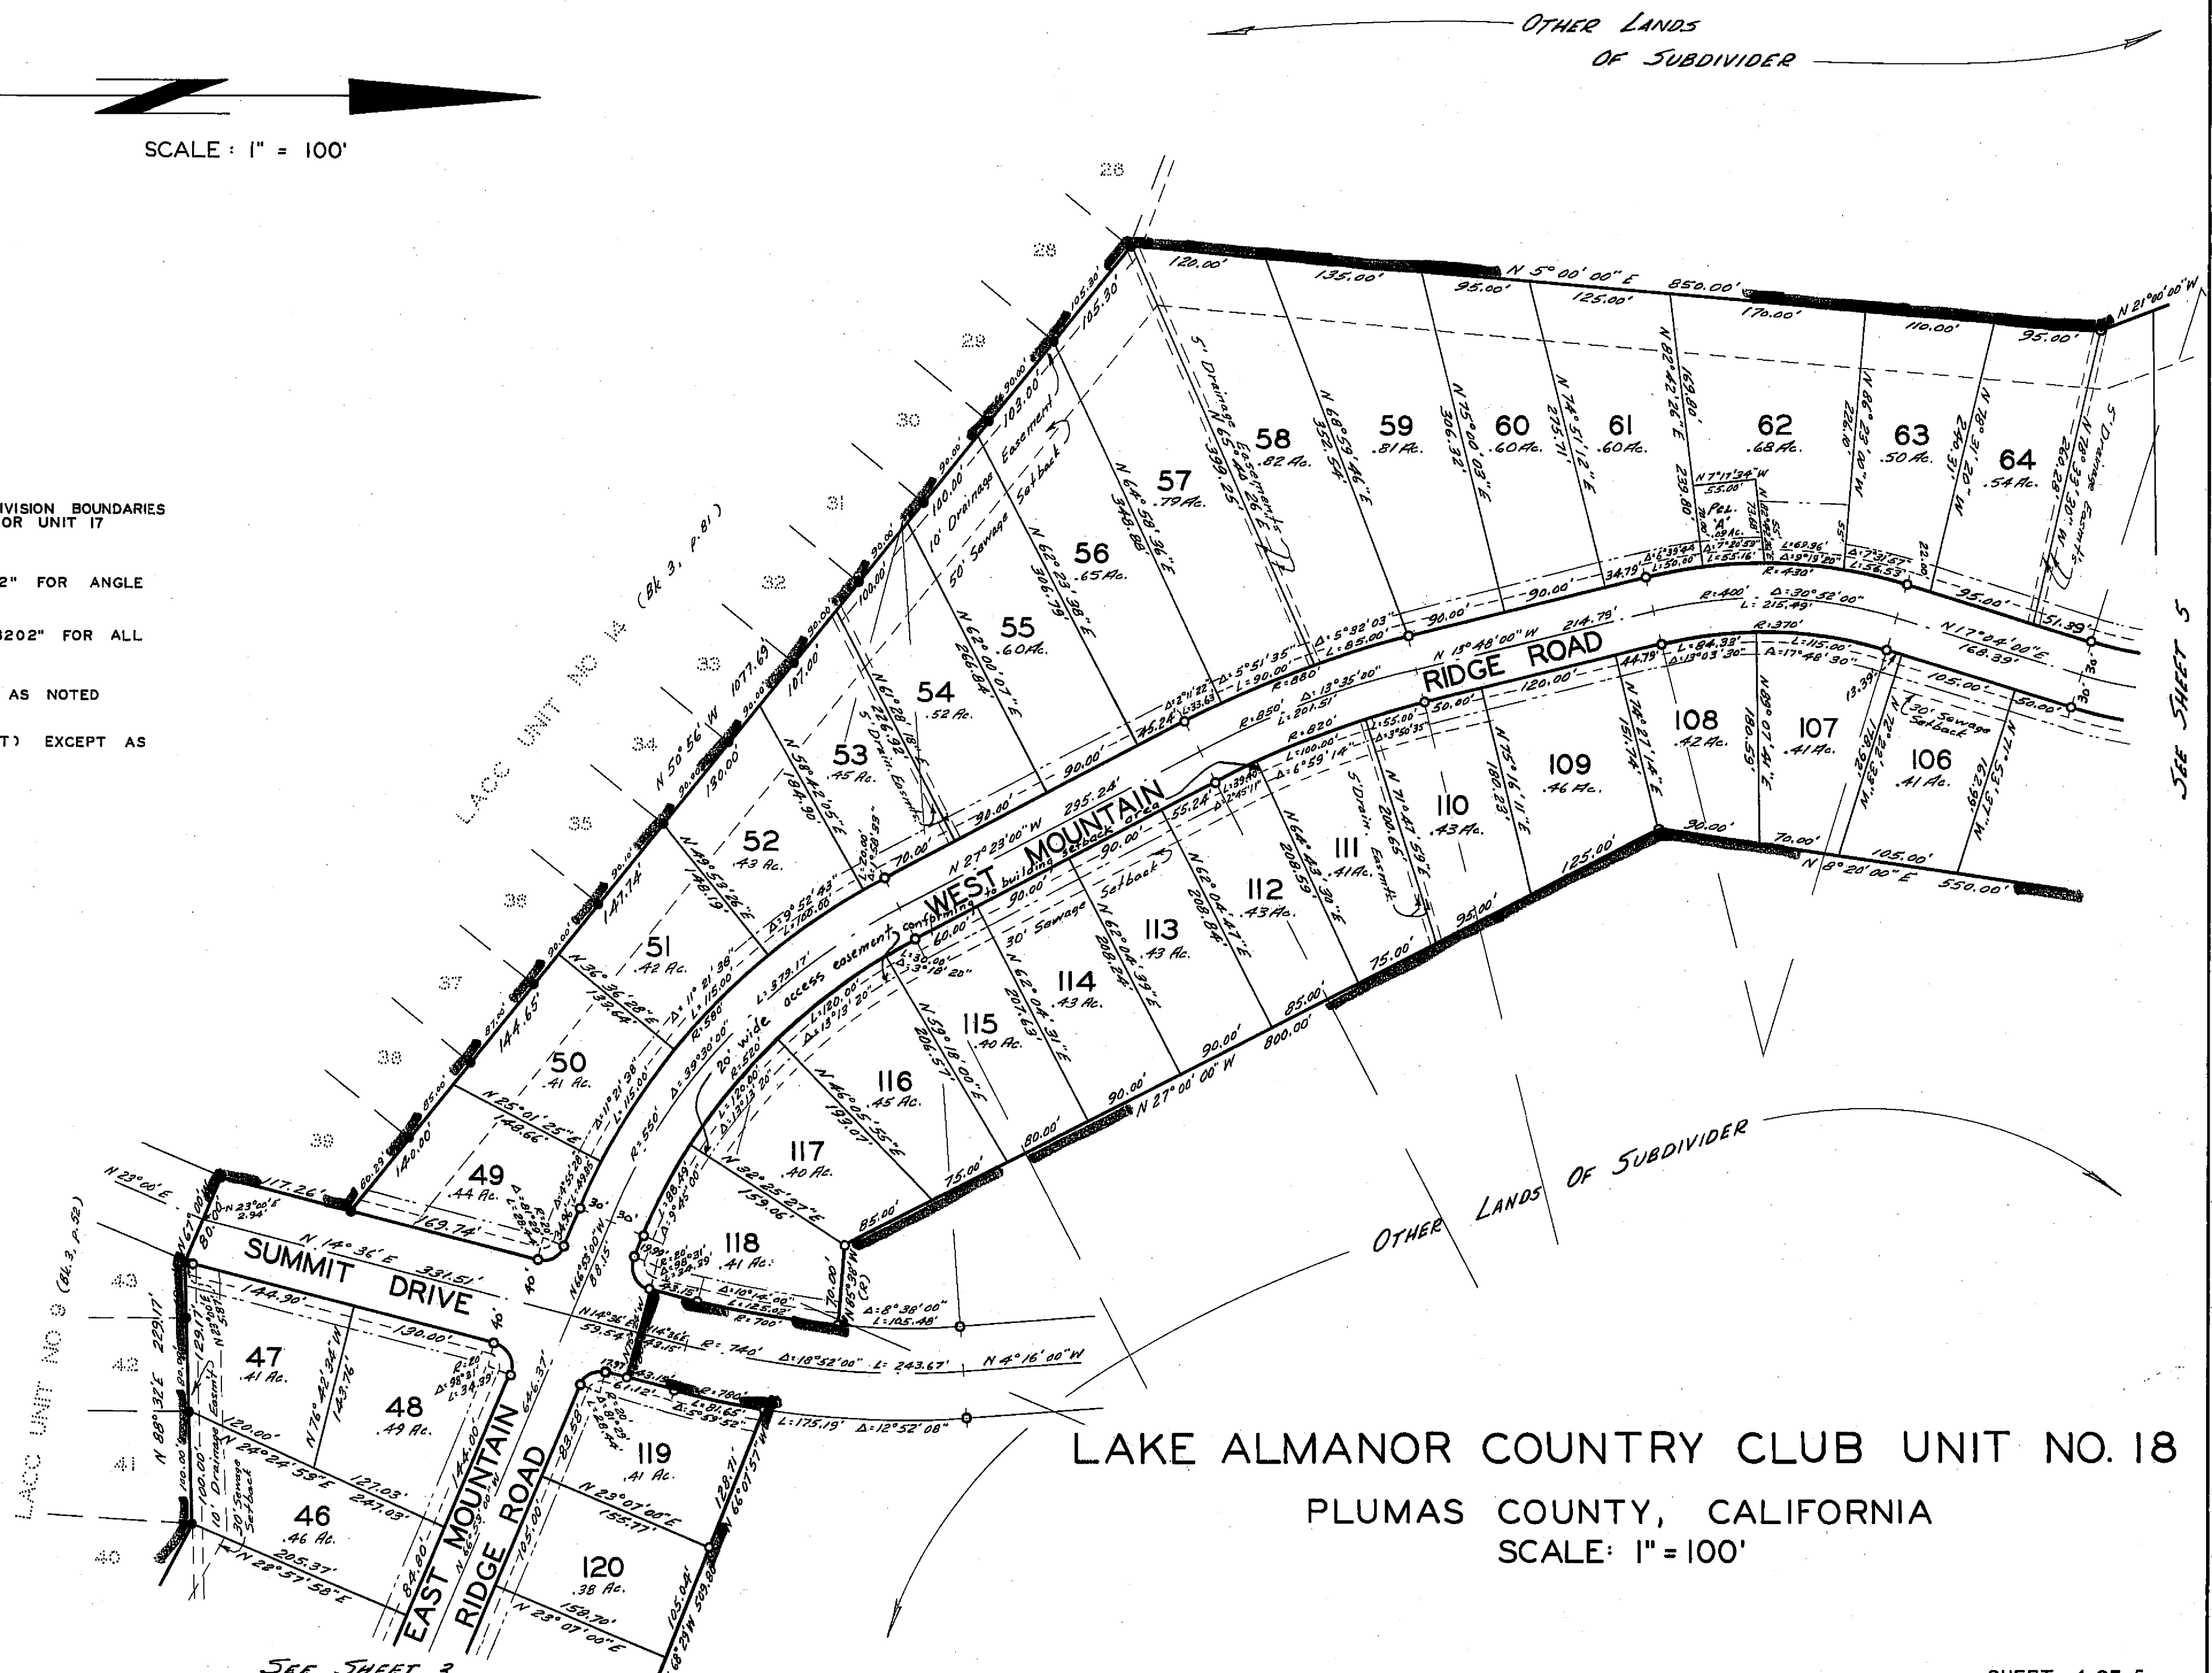


SCALE: 1" = 100'

LEGEND

-  FOUND IRON PIPE MONUMENT ON SUBDIVISION BOUNDARIES OF L.A.C.C. UNIT 9, UNIT 12, UNIT 14, OR UNIT 17 EXCEPT AS NOTED
-  SET 1" IRON PIPE TAGGED "L.S. 3202" FOR ANGLE AND CURVE POINTS
-  SET 3/4" IRON PIPE TAGGED "L.S. 3202" FOR ALL LOT CORNERS
-  20' BUILDING SETBACK LINES EXCEPT AS NOTED
-  10' P.U.E. (PUBLIC UTILITIES EASEMENT) EXCEPT AS NOTED



LAKE ALMANOR COUNTRY CLUB UNIT NO. 18  
 PLUMAS COUNTY, CALIFORNIA  
 SCALE: 1" = 100'

SEE SHEET 3

SEE SHEET 5

REC. IN BOOK OF MAPS AT PAGE

SHEET 4 OF 5

70-44

3M117