



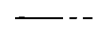



SCALE: 1" = 100'

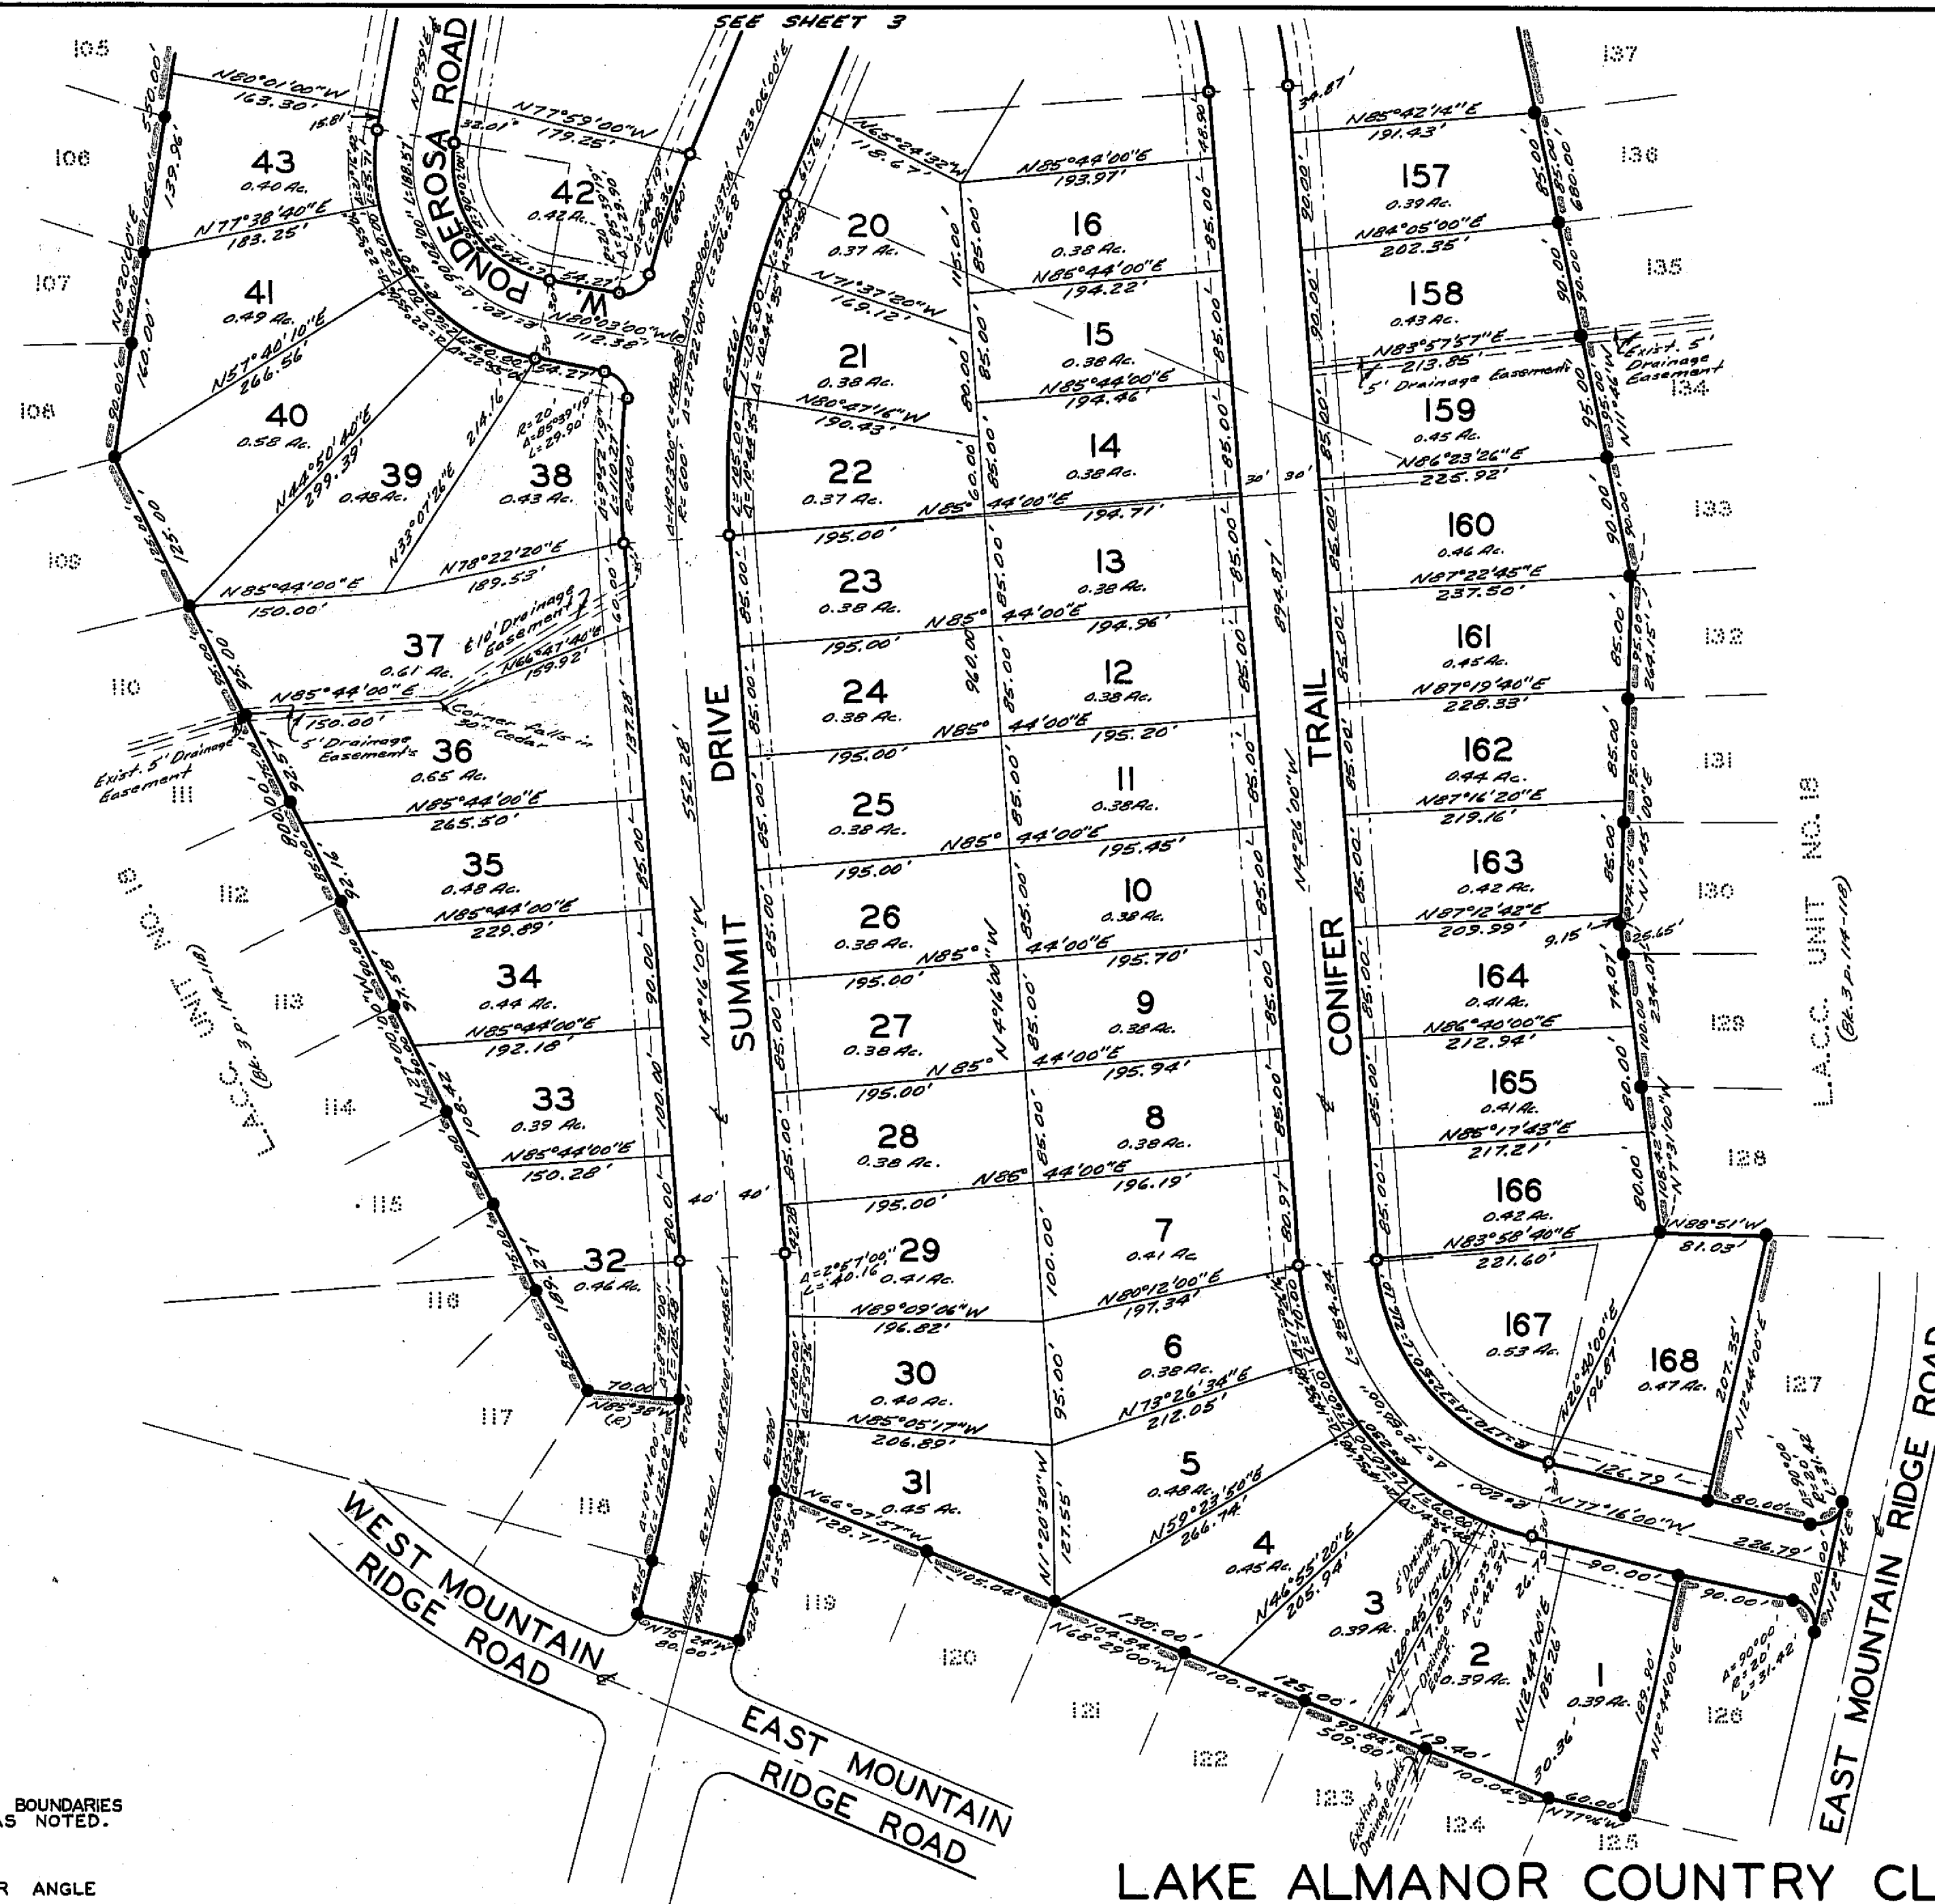

LEGEND

-  FOUND IRON PIPE MONUMENT ON SUBDIVISION BOUNDARIES OF L.A.C.C. UNIT 12 OR UNIT 18 EXCEPT AS NOTED.
-  SET 1" IRON PIPE TAGGED "L.S. 3202" FOR ANGLE AND CURVE POINTS.
-  SET 3/4" IRON PIPE TAGGED "L.S. 3202" FOR ALL LOT CORNERS.
-  20' BUILDING SETBACK LINES.
-  10' P.U.E. (PUBLIC UTILITIES EASEMENT) EXCEPT AS NOTED.

LAKE ALMANOR COUNTRY CLUB UNIT NO. 20

PLUMAS COUNTY, CALIFORNIA

SCALE: 1" = 100'

RECORDED IN BOOK 72-35 OF MAPS AT PAGE 4M35

SHEET 2 OF 4

72-35
4M35