
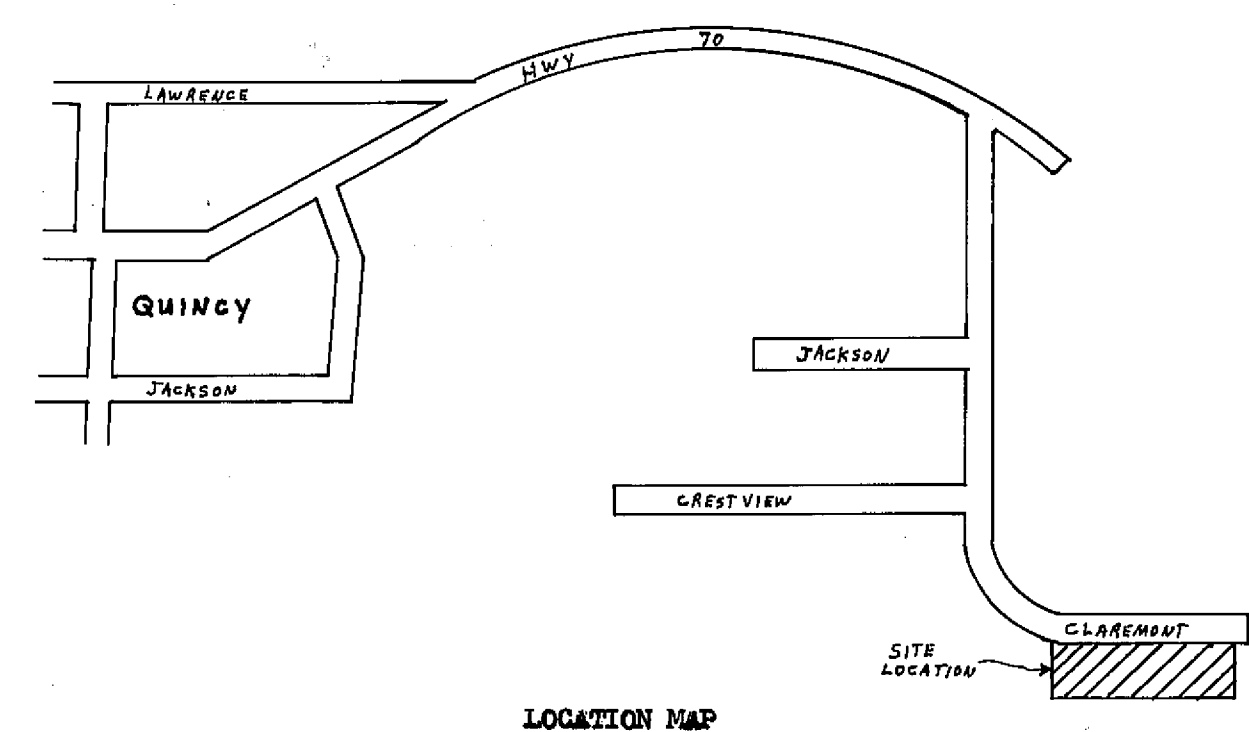


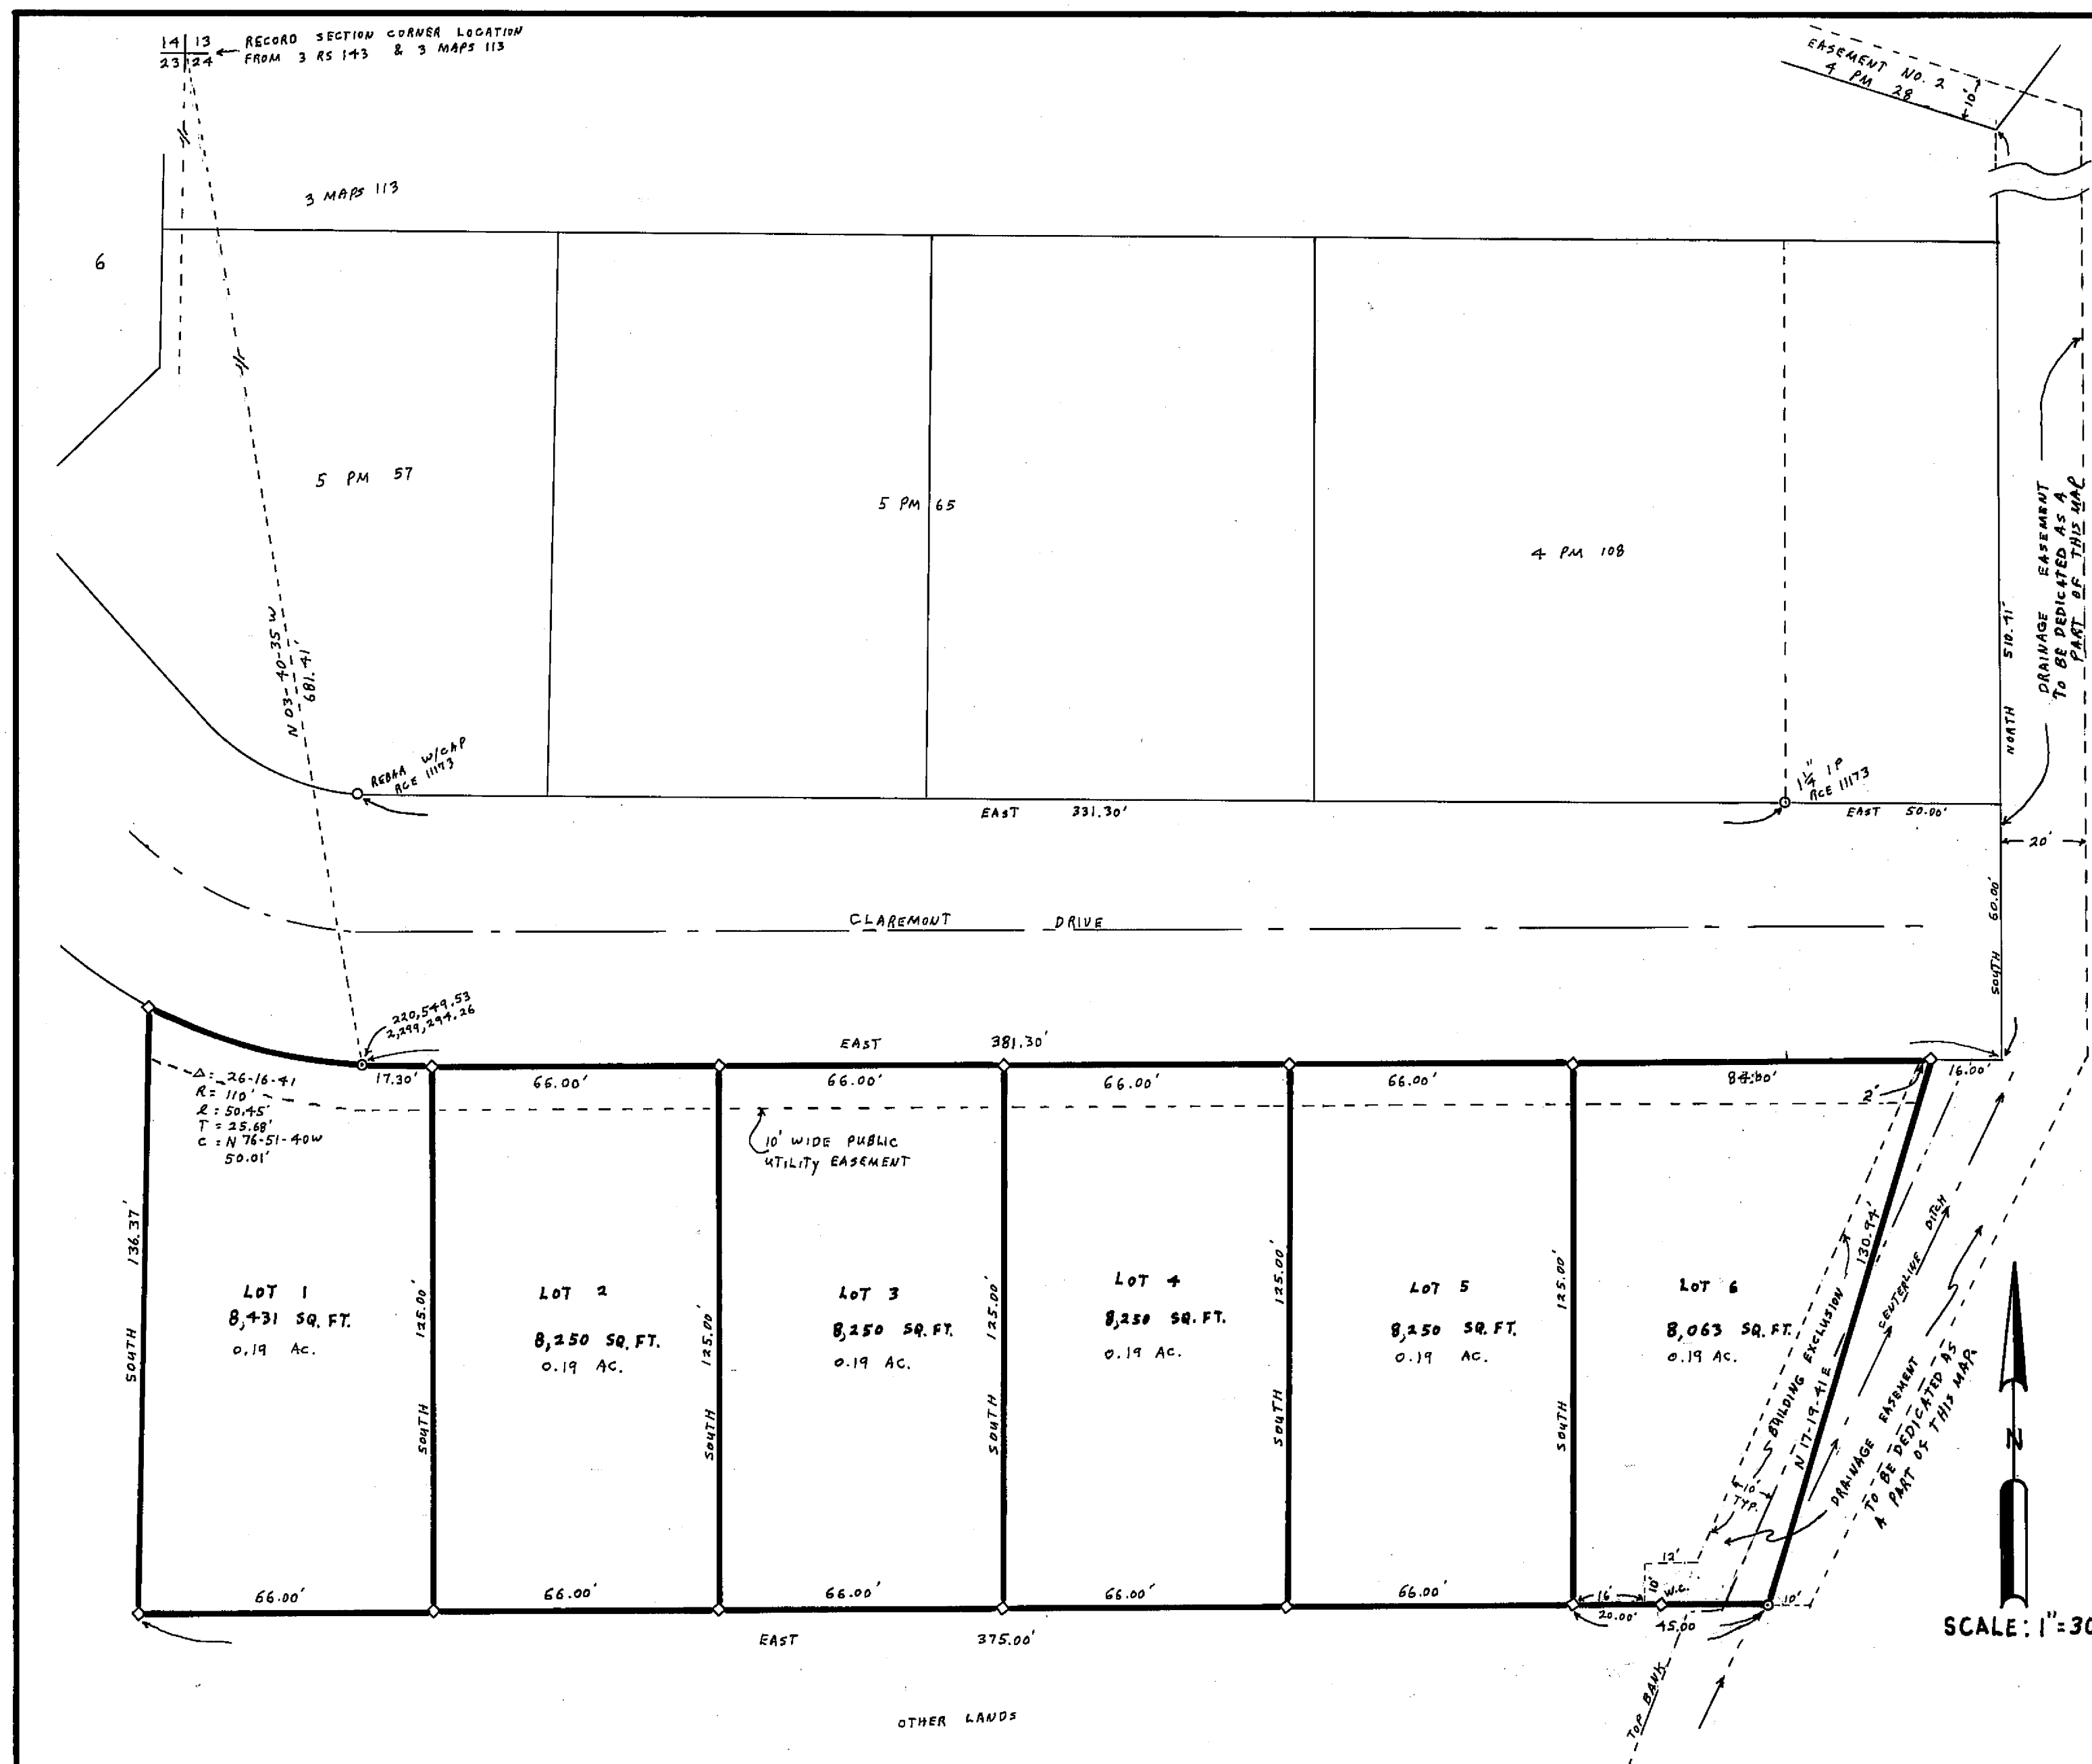

NOTES

BASIS OF BEARING IS TAKEN FROM THAT CERTAIN MAP FILED IN BOOK 3 OF MAPS AT PAGE 113, PLUMAS COUNTY RECORDS.

CALIFORNIA COORDINATES, AS SHOWN HEREON, ARE ESTABLISHED FROM BOOK 3 OF RECORD OF SURVEYS AT PAGE 143, AND THEN COMPUTED FROM RECORD BEARINGS AND DISTANCES AS GIVEN ON BOOK 3 OF MAPS AT PAGE 113. BEARINGS AND DISTANCES SHOWN ARE GROUND, ROTATE COUNTERCLOCK 1° 14' 57" FOR GRID BEARINGS, SUBTRACT .015' PER 100' FOR GRID DISTANCES.

LEGEND

FOUND MONUMENT AS DESCRIBED HEREON
SET 1/2" IP TAGGED LS 3297
COMPUTED CORNER LOCATION

○
◇
○

CLAREMONT VILLAGE
SUBDIVISION ADDITION NO. FOUR

PORTION OF SECTIONS 23 & 24, T. 24N., R. 9E., ME.

PLUMAS COUNTY, CALIFORNIA

JUNE 1976

OWNER: ERNEST G. LEONHARDT

GERALD C. HENDERSON
LICENSED LAND SURVEYOR
P. O. BOX 13
PORTOLA, CALIFORNIA

SHEET 2 OF 2 SHEETS