


RED CLOVER CREEK RANCH - UNIT 1

SCALE: 1"=100'

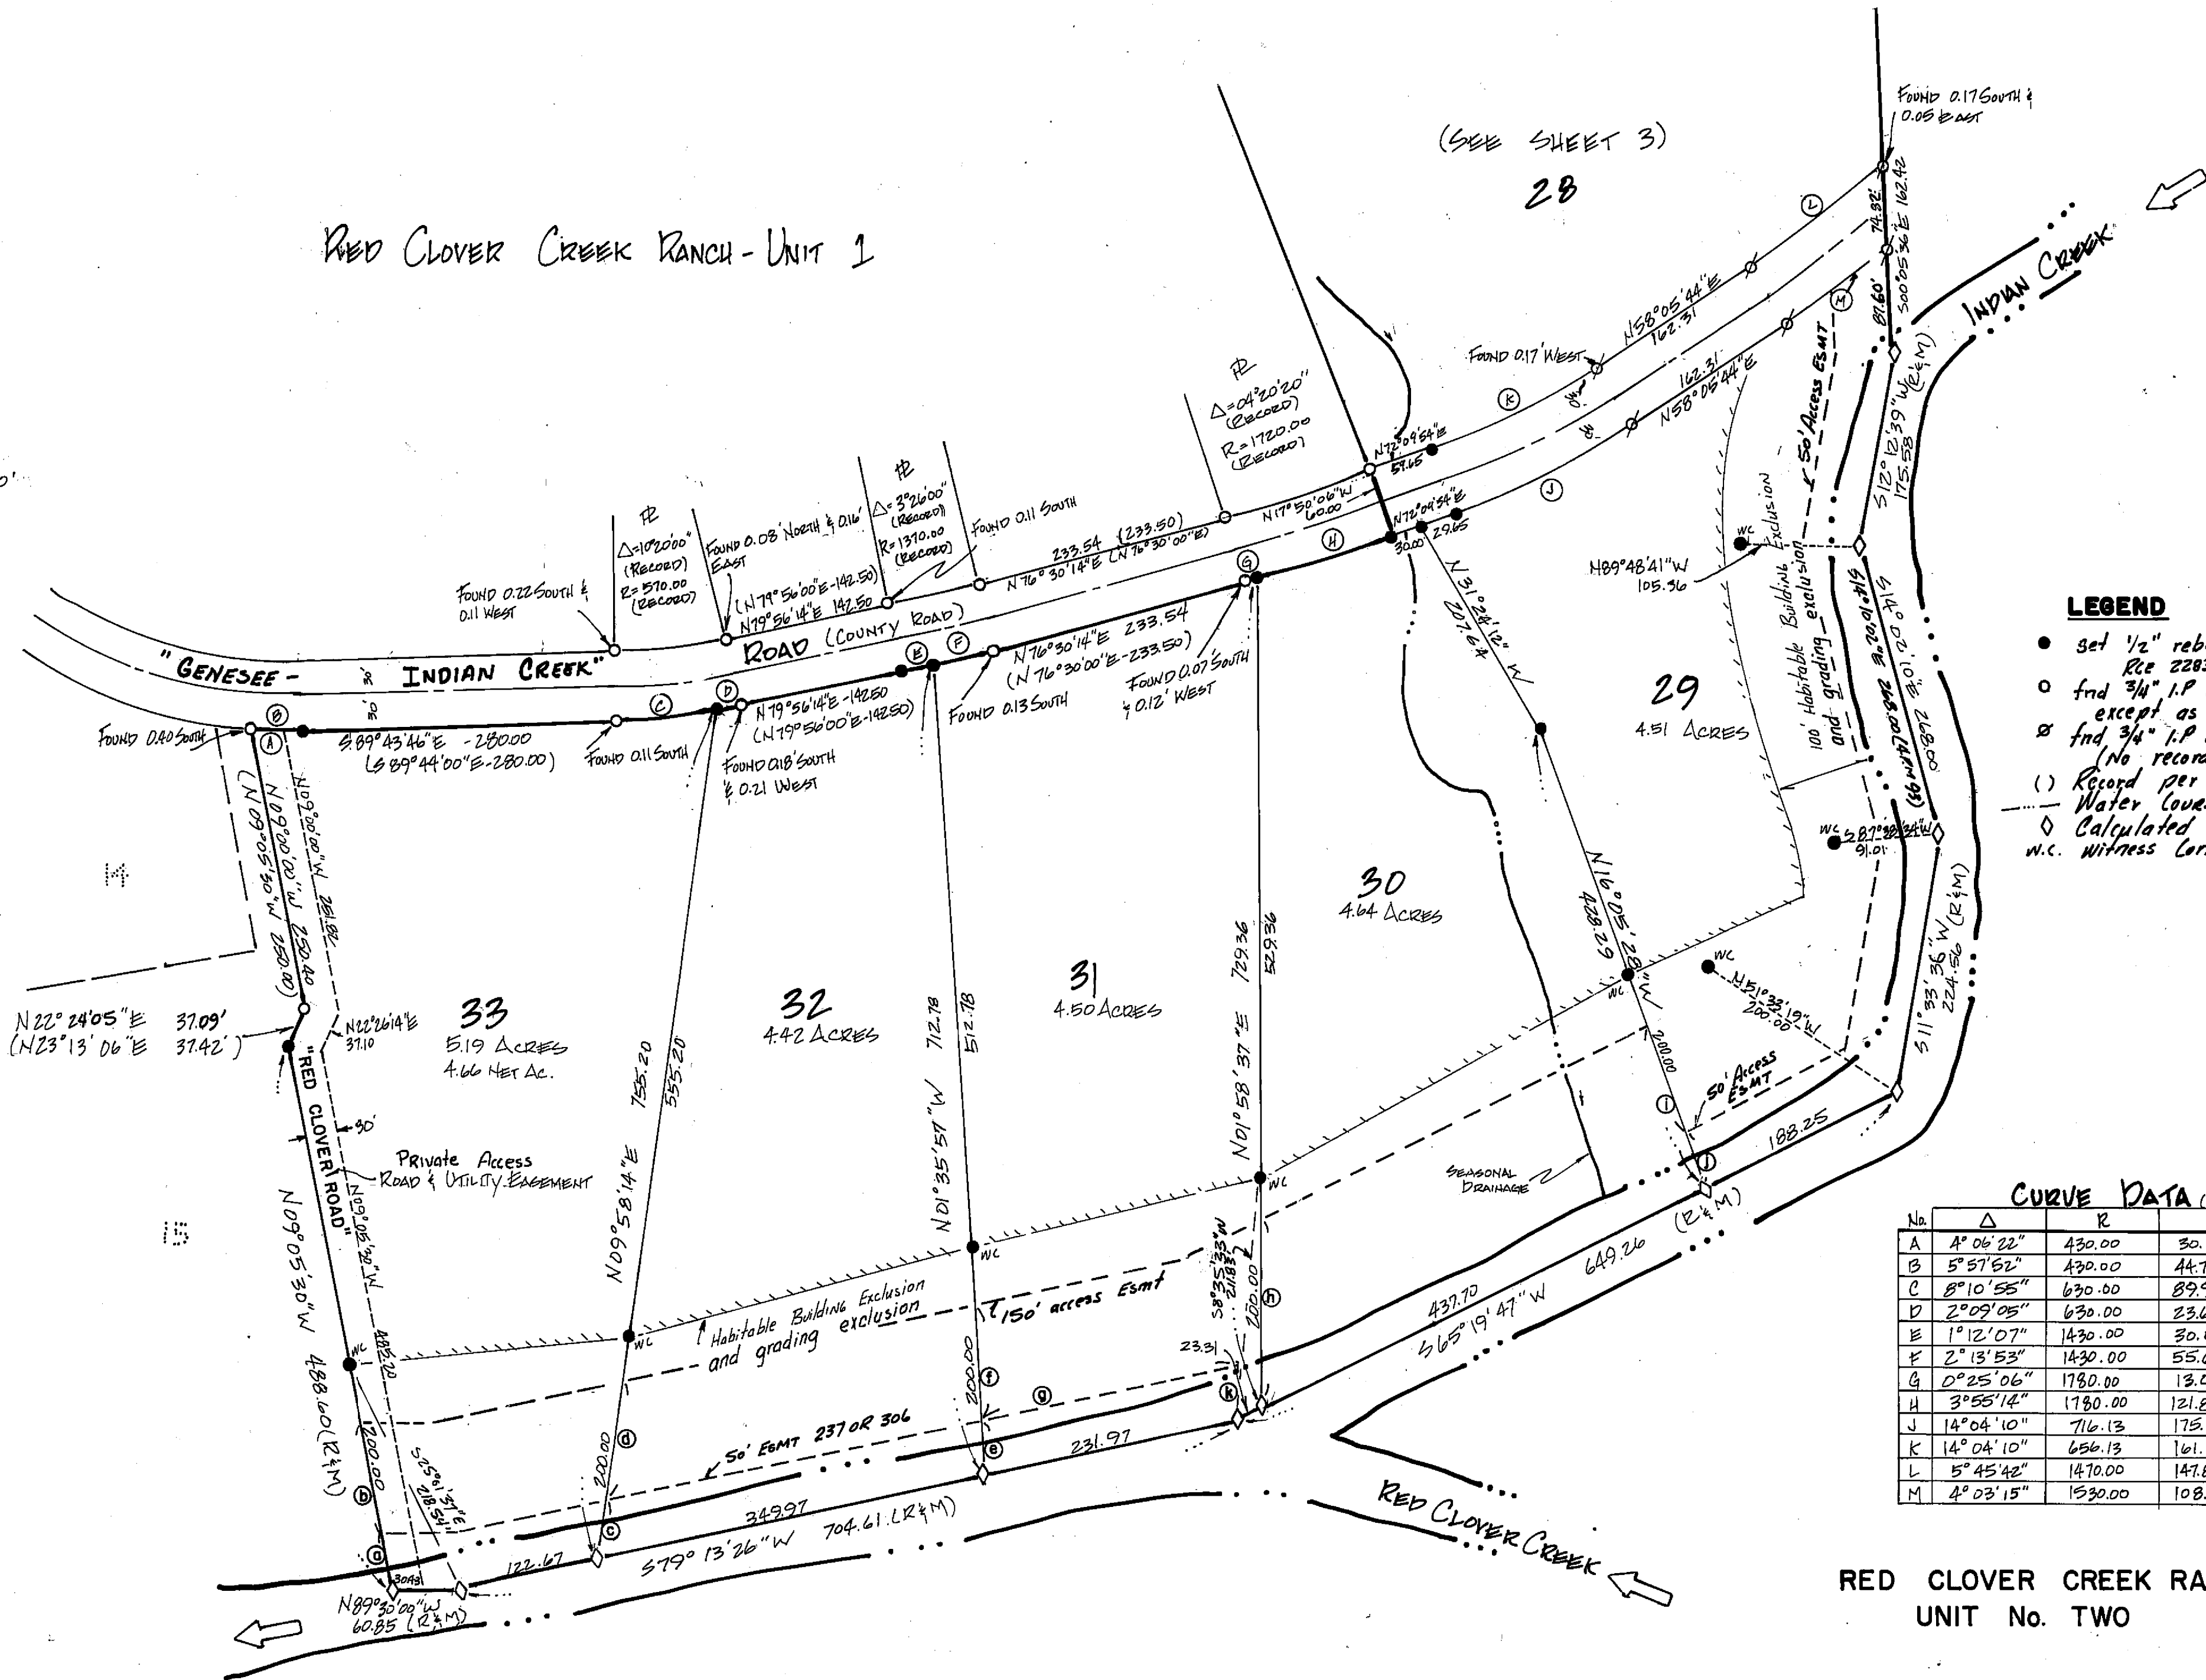

(SEE SHEET 3)
28

- LEGEND**
- set 1/2" rebar tagged R/c 22836
 - fnd 3/4" I.P w/tag R/c 1128 except as noted (4 Map 52)
 - ⊗ fnd 3/4" I.P w/tag R/c 1128 (No record)
 - () Record per 4 Maps 51, 52, 53
 - Water Course
 - ◇ Calculated Point
 - w.c. Witness Corner

EASEMENT DATA

a	50.71'	N 9°05'30"W
b	101.41'	N 9°05'30"W
c	53.47'	N 9°58'14"E
d	106.93'	N 9°58'14"E
e	50.65'	N 1°35'57"E
f	101.29'	N 1°35'57"E
g	233.61'	S 79°13'26"W
h	167.82'	N 1°58'37"E
i	158.24'	N 16°05'28"W
j	50.56'	N 16°05'28"W
k	50.90'	North

CURVE DATA (No Record)

No.	Δ	R	L
A	4° 06' 22"	430.00	30.82
B	5° 57' 52"	430.00	44.76
C	8° 10' 55"	630.00	89.97
D	2° 09' 05"	630.00	23.66
E	1° 12' 07"	1430.00	30.00
F	2° 13' 53"	1430.00	55.69
G	0° 25' 06"	1780.00	13.00
H	3° 55' 14"	1780.00	121.80
J	14° 04' 10"	716.13	175.85
K	14° 04' 10"	656.13	161.12
L	5° 45' 42"	1470.00	147.82
M	4° 03' 15"	1530.00	108.26

RED CLOVER CREEK RANCH
UNIT No. TWO

SHEET 4 OF 4