

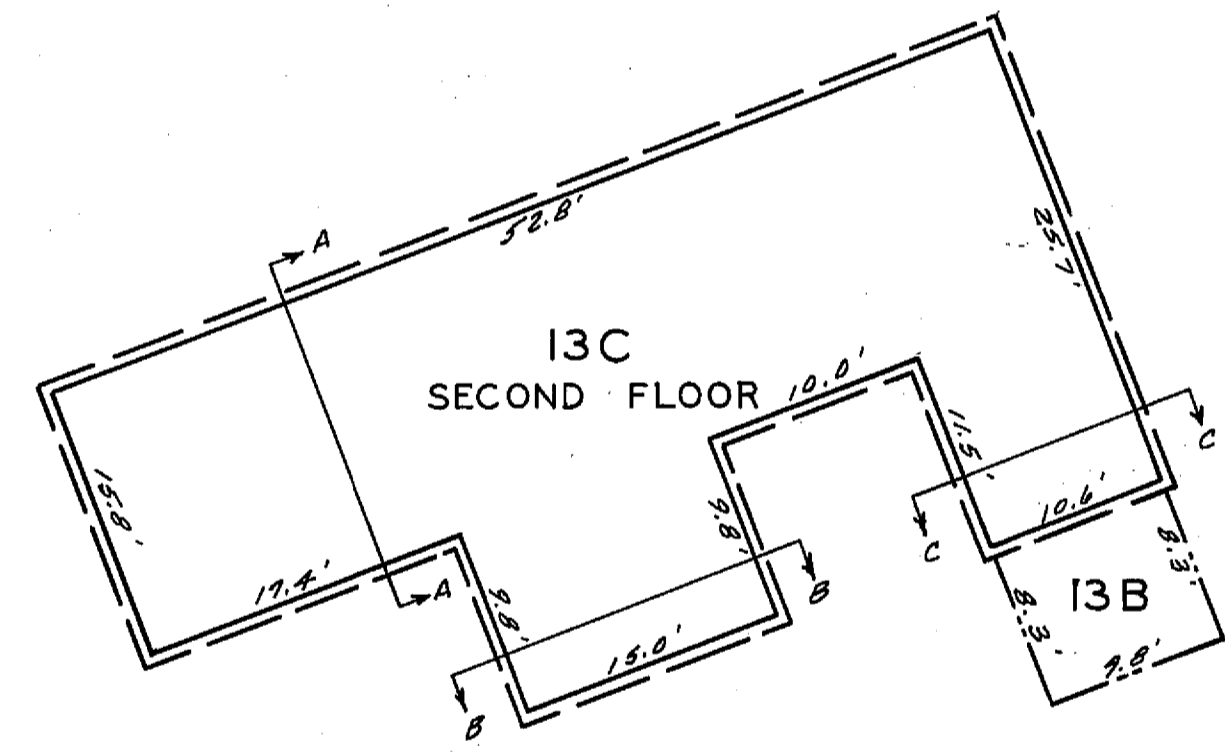


- LEGEND**
- Indicates Exterior Building Wall.
 - Indicates Boundary of Living Unit.
 - - - Indicates Restricted Common Area.
 - Found 1/2" iron pipe tagged "U.S. 4647" per R/S 6-87.
 - B Indicates Balcony (exclusive use space).
 - P Indicates Parking Space (exclusive use area).
 - A &/OR C Indicates a Living Unit.

UNITS 7A - 12A
SECOND FLOOR

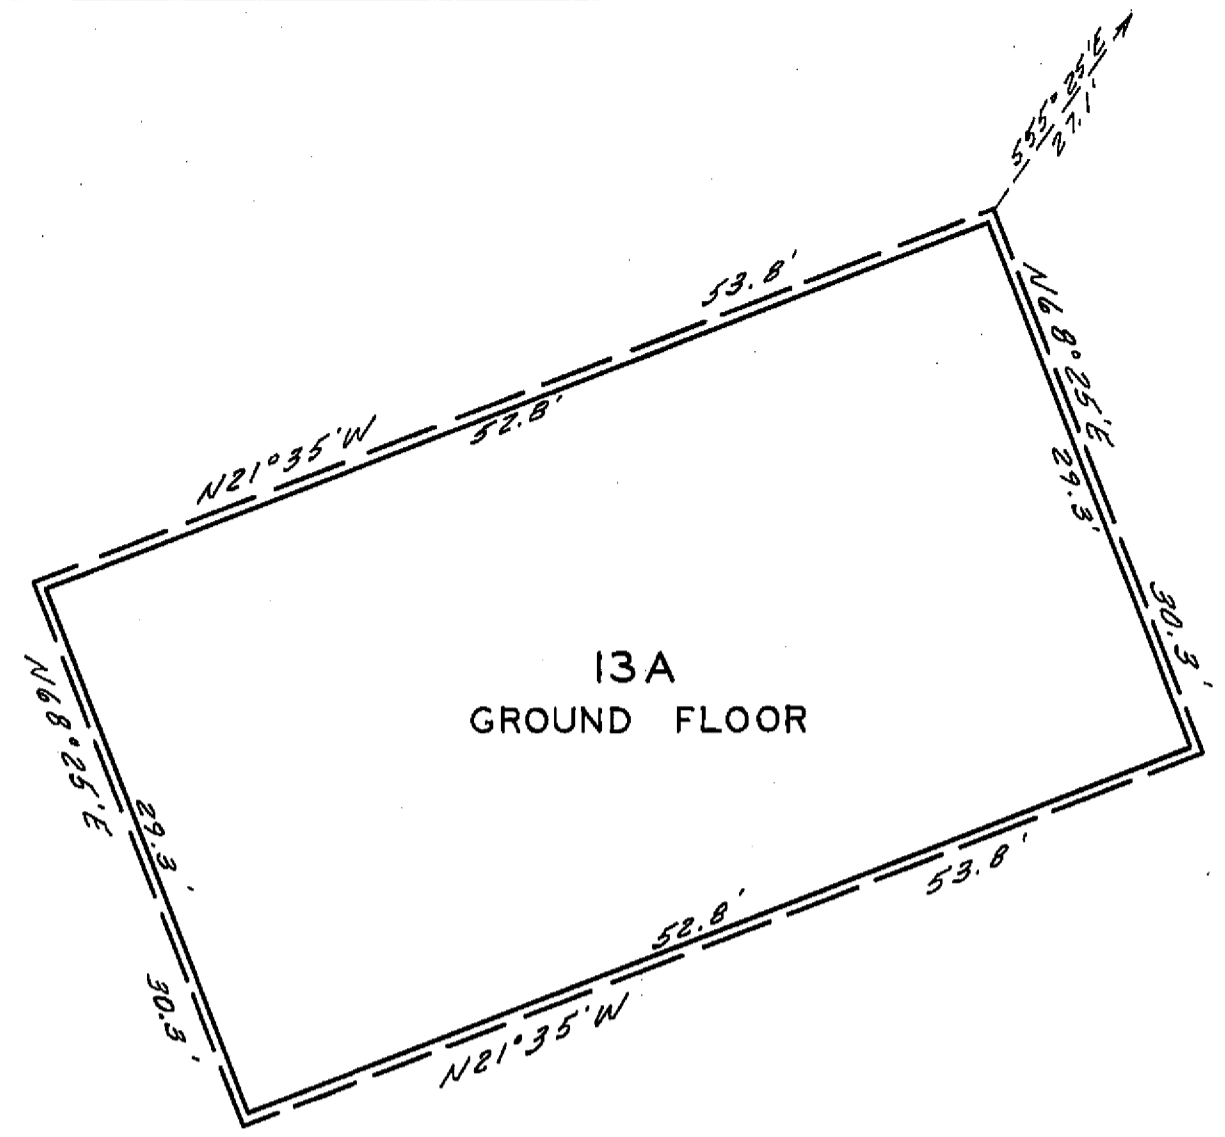

UNIT 13A

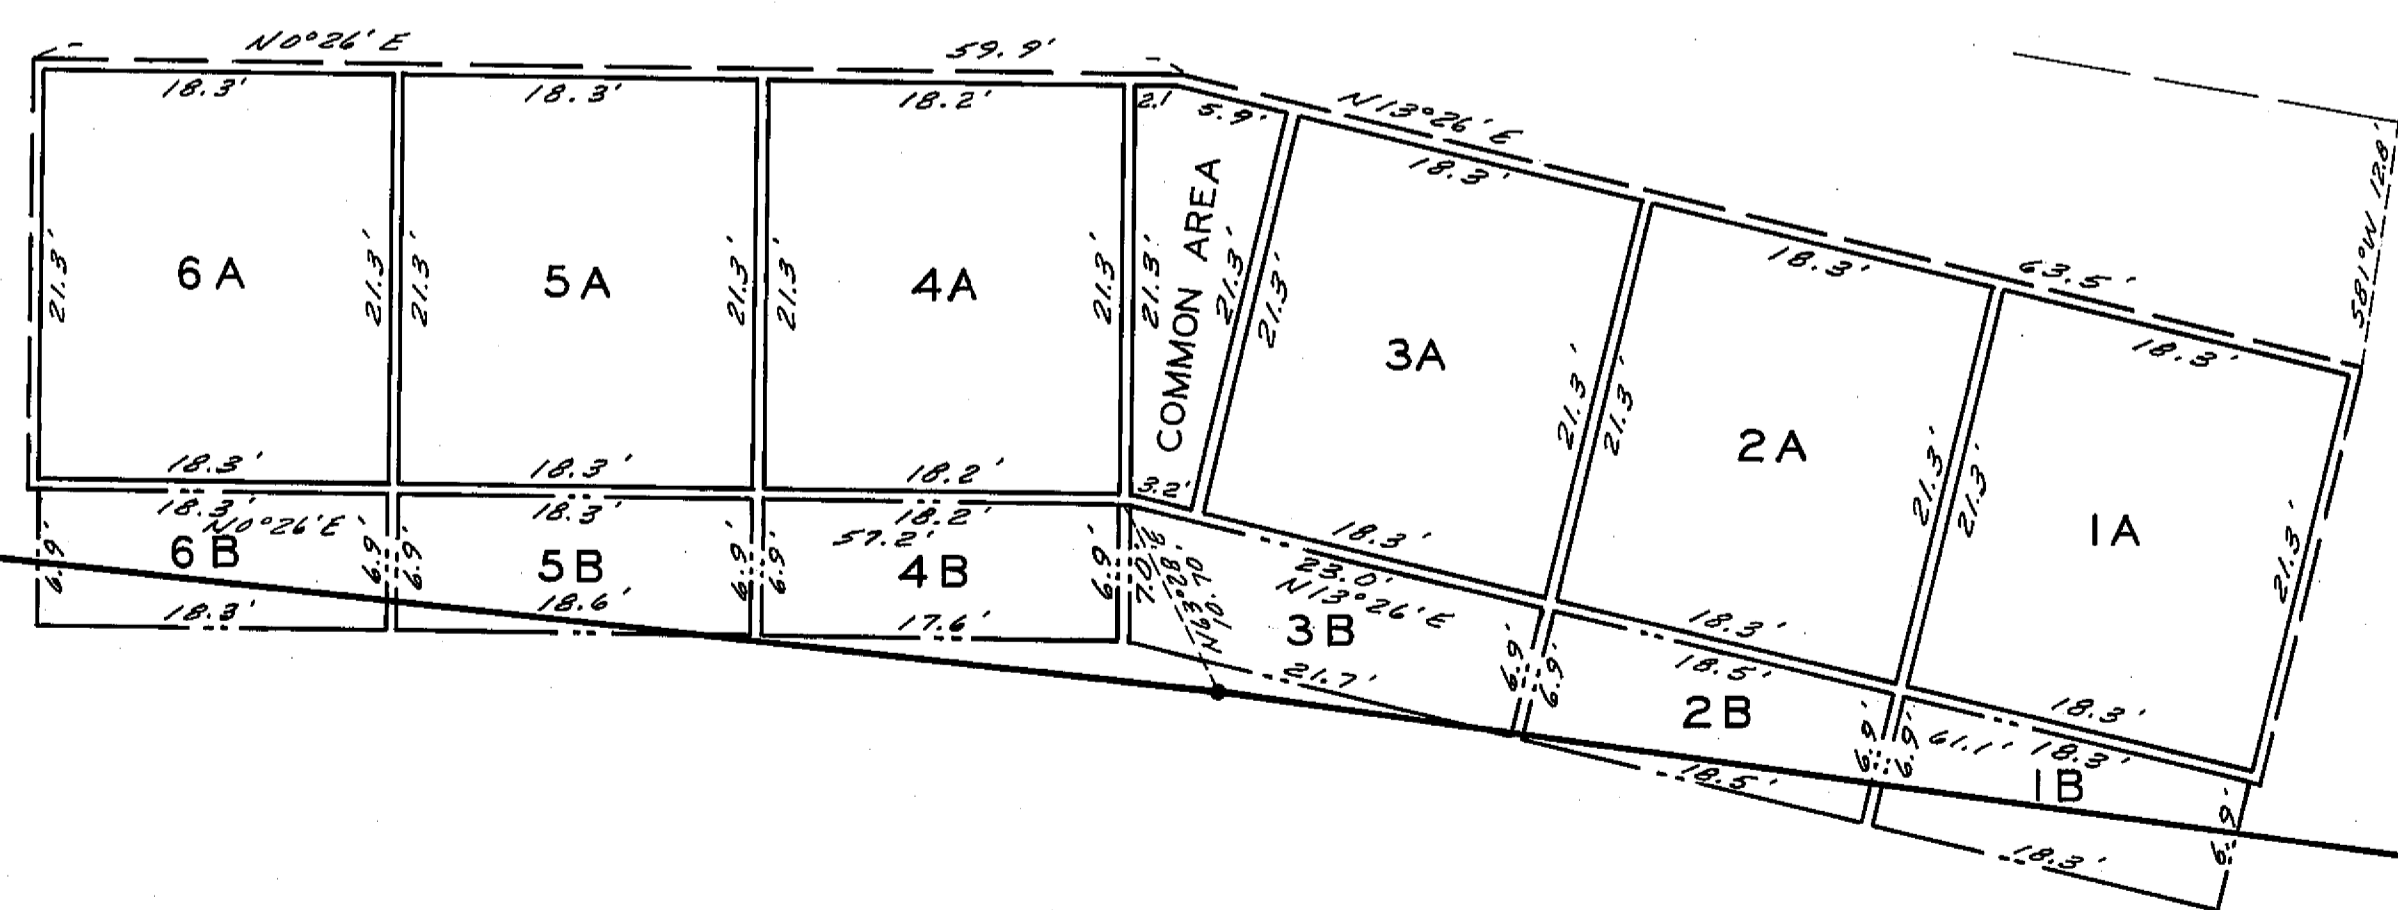

UNITS 1A - 6A
GROUND FLOOR

PARKING

CONDOMINIUM CONVERSION MAP FOR
ALMANOR LAKESIDE VILLAS
UNIT A

IN THE N.E. 1/4, SECTION 10, T.27N., R.8E., M.D.B. & M.
PLUMAS COUNTY, CALIFORNIA