




SECTION A - A

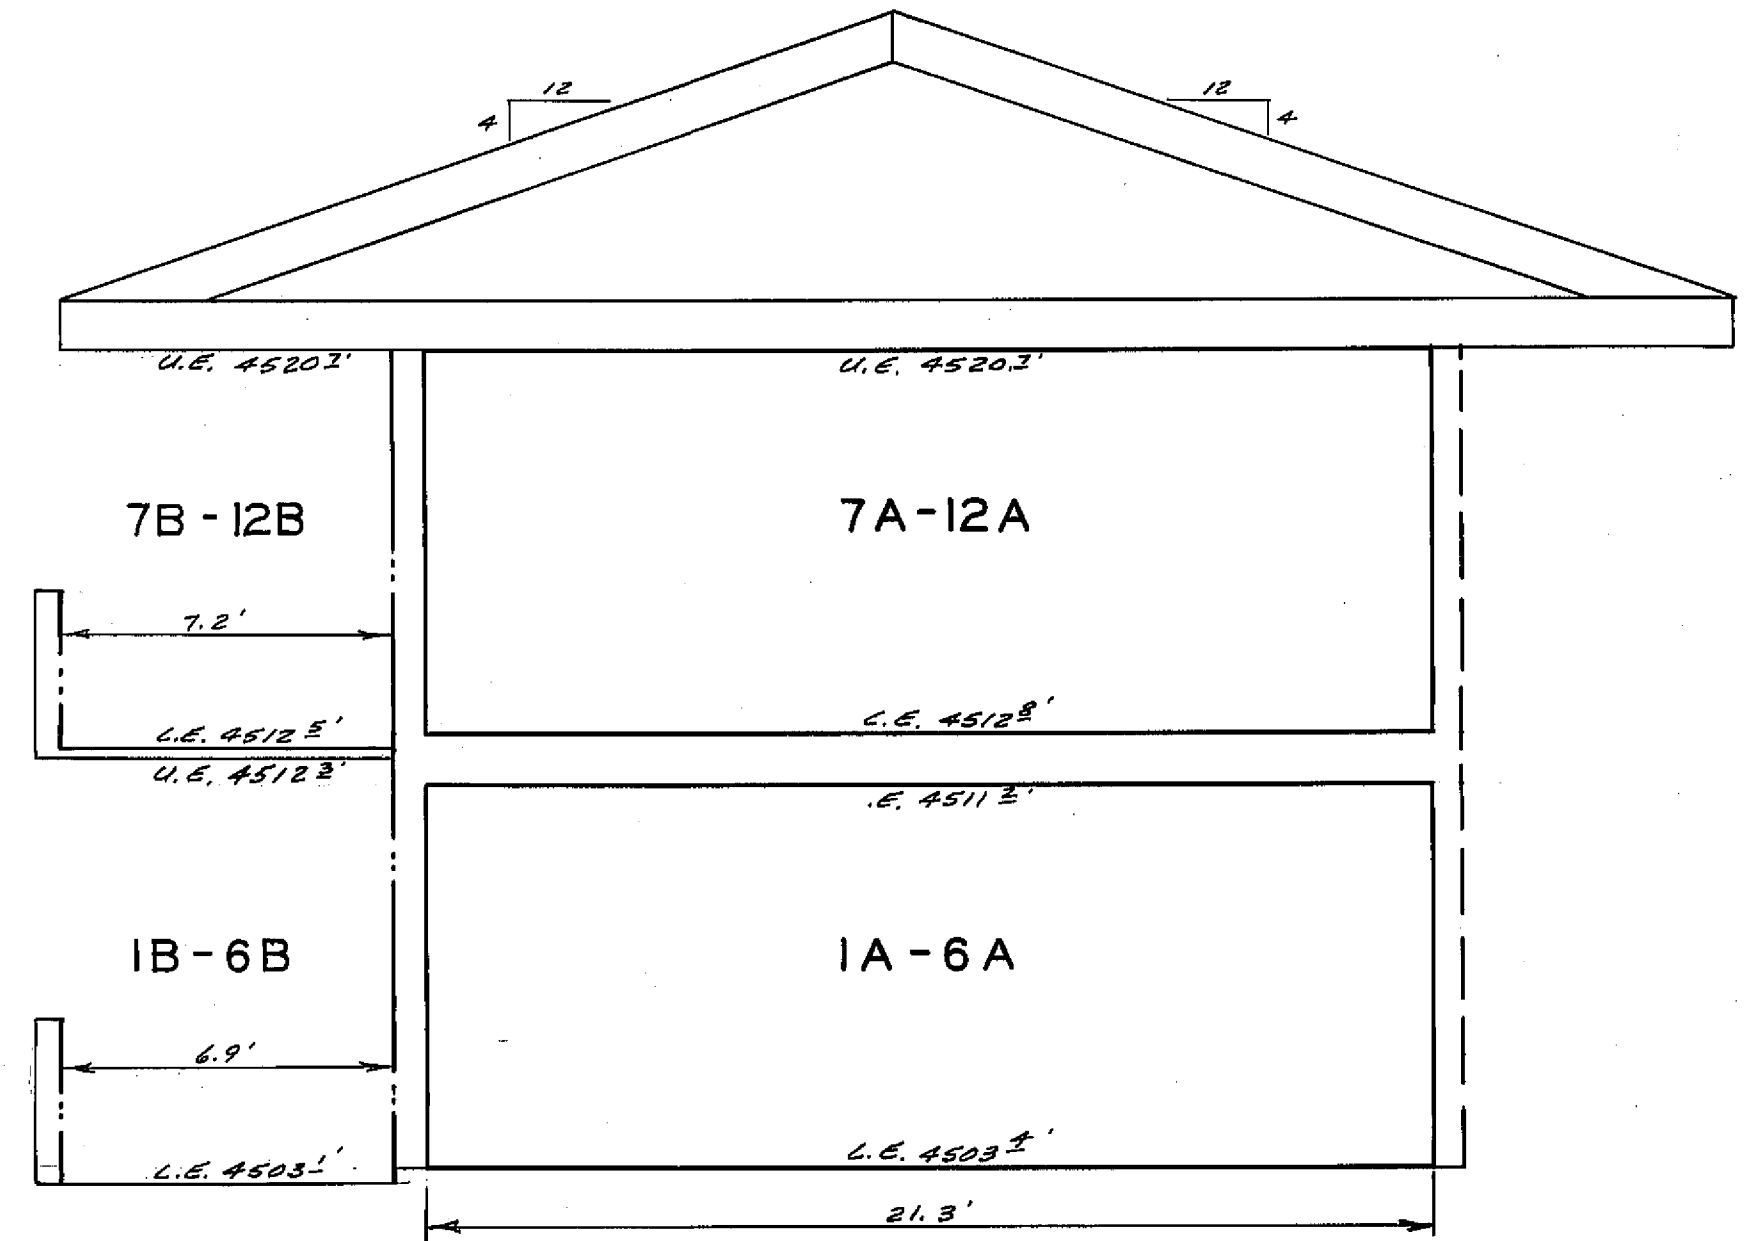

UNITS IA - 12A
SCALE : 1" = 4'

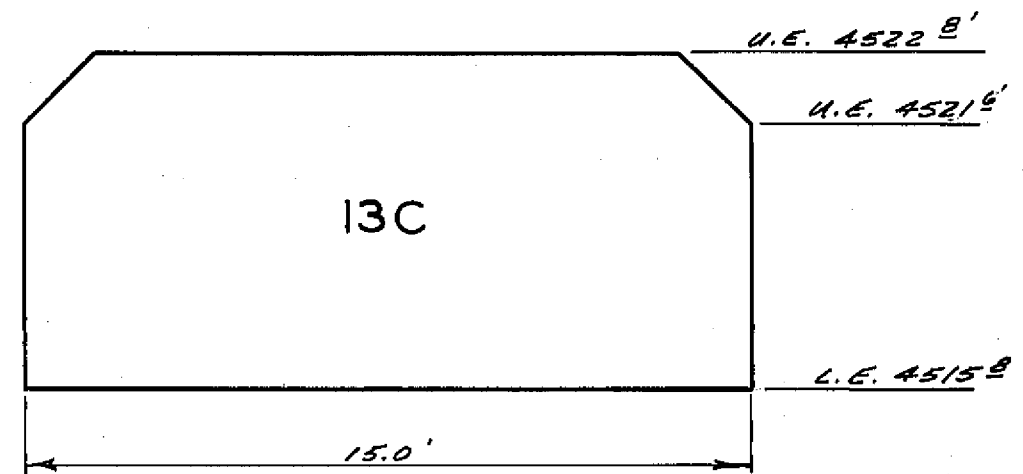

SECTION B - B

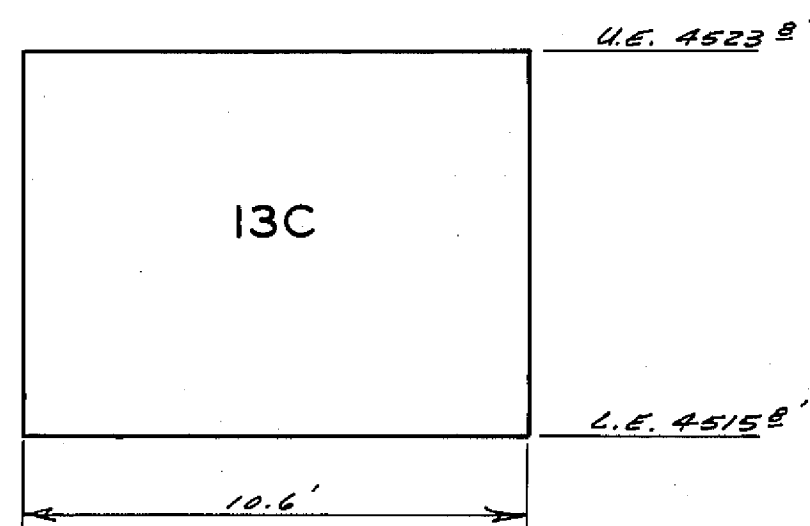

SECTION C - C

UNIT 13A,C
SCALE : 1" = 4'

Note:
Datum per P.G. & E.
at inlet tower at
Dam. See Sheet
4 for Bench Mark.

LEGEND

- Indicates Exterior Building Wall.
- Indicates Boundary of Living Unit.
- Indicates Restricted Common Area.
- B Indicates Balcony (exclusive use space)
- A &/OR C Indicates a Living Unit
- L.E. Indicates Lower Elevation.
- U.E. Indicates Upper Elevation.

CONDOMINIUM CONVERSION MAP FOR
ALMANOR LAKESIDE VILLAS
UNIT A

IN THE N.E. 1/4, SECTION 10, T.27N., R.8E., M.D.B.&M.
PLUMAS COUNTY, CALIFORNIA