


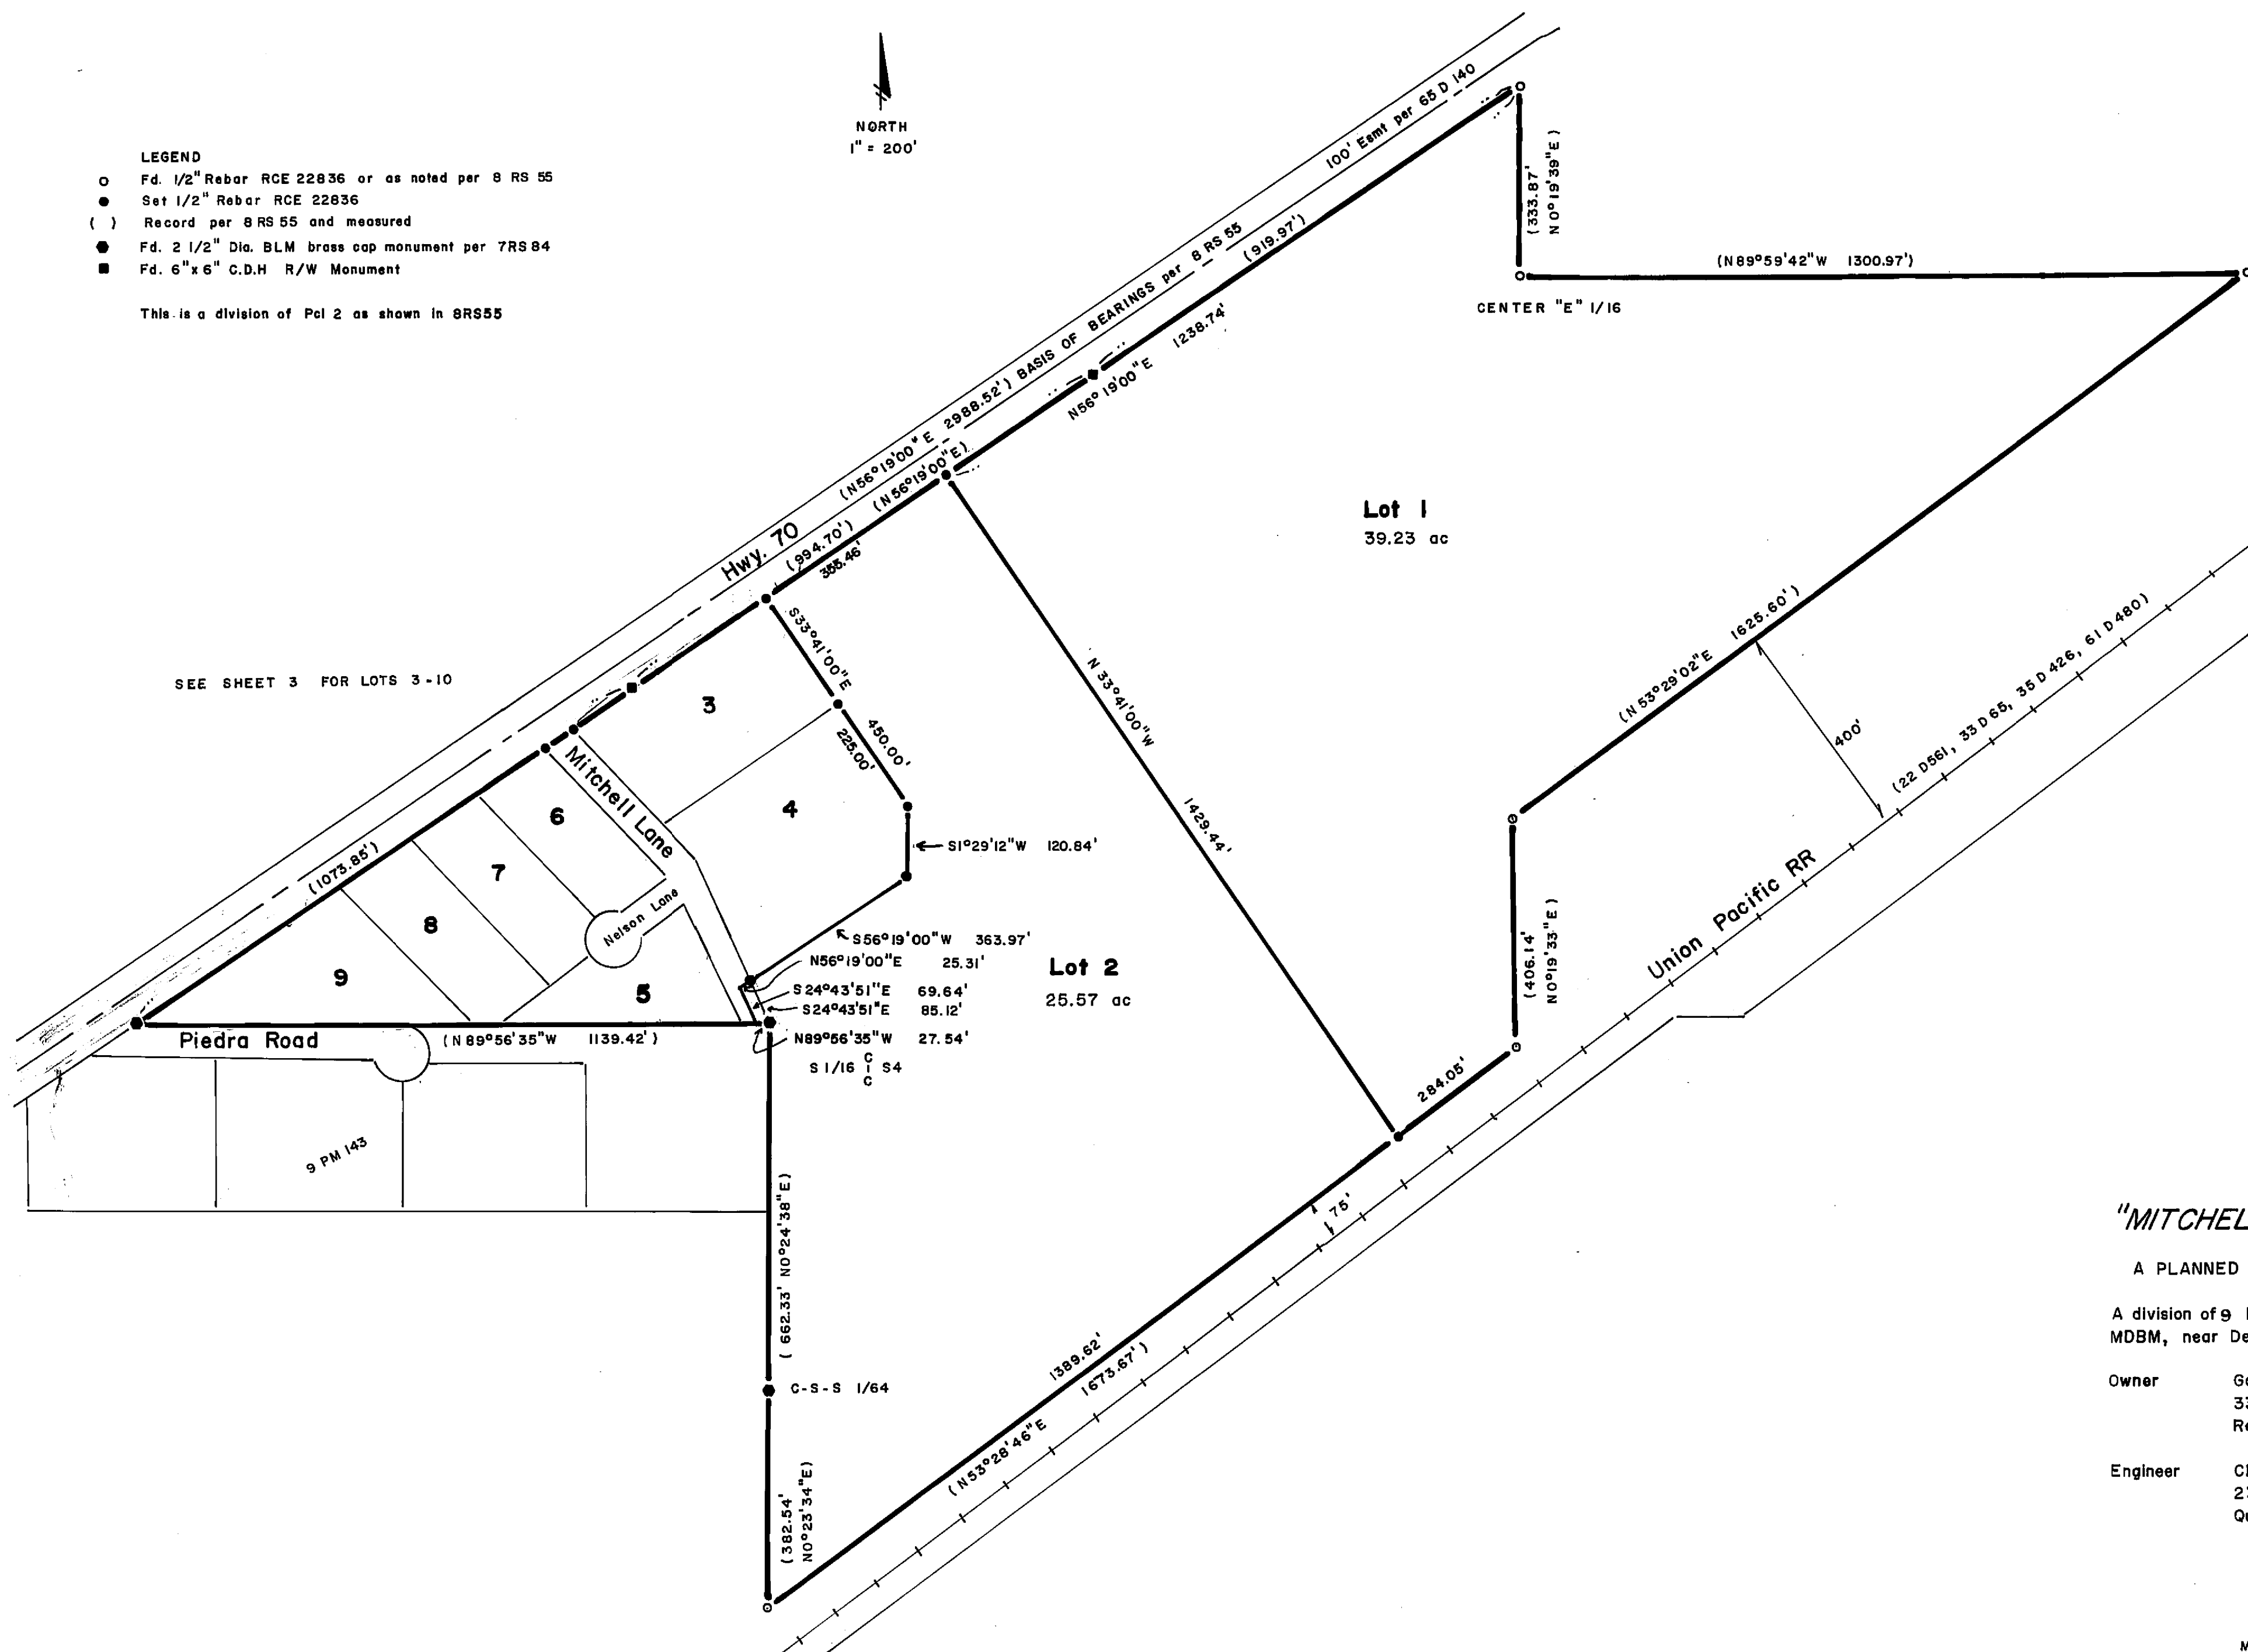

LEGEND

- Fd. 1/2" Rebar RCE 22836 or as noted per 8 RS 55
- Set 1/2" Rebar RCE 22836
- () Record per 8 RS 55 and measured
- Fd. 2 1/2" Dia. BLM brass cap monument per 7RS 84
- Fd. 6"x6" C.D.H. R/W Monument

This is a division of Pcl 2 as shown in 8RS55



"MITCHELL TRACT"

A PLANNED DEVELOPMENT

A division of 9 lots within T22N, R13E, Section 4,
MDBM, near Delleker, Plumas County, California.

Owner Galen R. Mitchell
3395 War Paint Circle
Reno, Nevada 89506 (702) 789-0207 work

Engineer Cliff Brown Engineering & Survey
2335 Ponderosa
Quincy, California 95971 283-3959