


GENERAL NOTES:

1. Building Exclusion areas include:
 - a) All areas above the 3800-ft elevation on Lots 1 and 2.
 - b) That portion of Lot 1 lying north east of Red Clover Creek.
 - c) All areas within 50-ft from-top-of-the-bank of perennial streams and irrigation ditches that are within 100-ft of the right-of-way of County Road III, Beckworth-Genesee Road.
 - d) All areas within the primary and secondary Flood Hazard areas as shown hereon.
 - e) Areas within 50' of the top bank of Red Clover Creek, and areas within 100' of the top bank of Red Clover Creek more than 600' south of the north boundary of Lot 1.
2. Leach Exclusion areas include all areas within 50' of property lines, seasonal watercourses and irrigation ditches, within easements, within 100' from wells, springs and the top bank of Red Clover Creek; and slopes over 30%.

EASEMENT DATA

COURSE	BEARING	ARC LENGTH OR DISTANCE	DELTA	Q. RADIUS		TANGENT	
				LT	Q.		
A		414.50'	405.15'	395.80'	17°51'23"	1300'	204.23'
B	S47°05'14"E	376.07'	376.07'				
C		206.15'	199.10'	192.04'	13°28'08"	846.95'	100.01'
D		192.59'	200.61'	208.64'	15°19'33"	750'	100.90'
E	S48°56'44"E	677.67'	703.83'	722.10'			
F	S48°56'44"E		282.21'				
G	N87°41'40"W	16.57'	0				
H	N30°36'43"E	308.27'	278.14'	248.01'			
I	N13°41'06"W	189.82'	204.98'	145.63'			
J	N17°56'41"W	45.97'	94.22'	67.96'			
K	N66°48'19"E	86.16'	117.00'	125.71'			
L	N80°E	52.66'	31.88'	11.10'			
M	N47°E	65.50'	88.19'	68.98'			

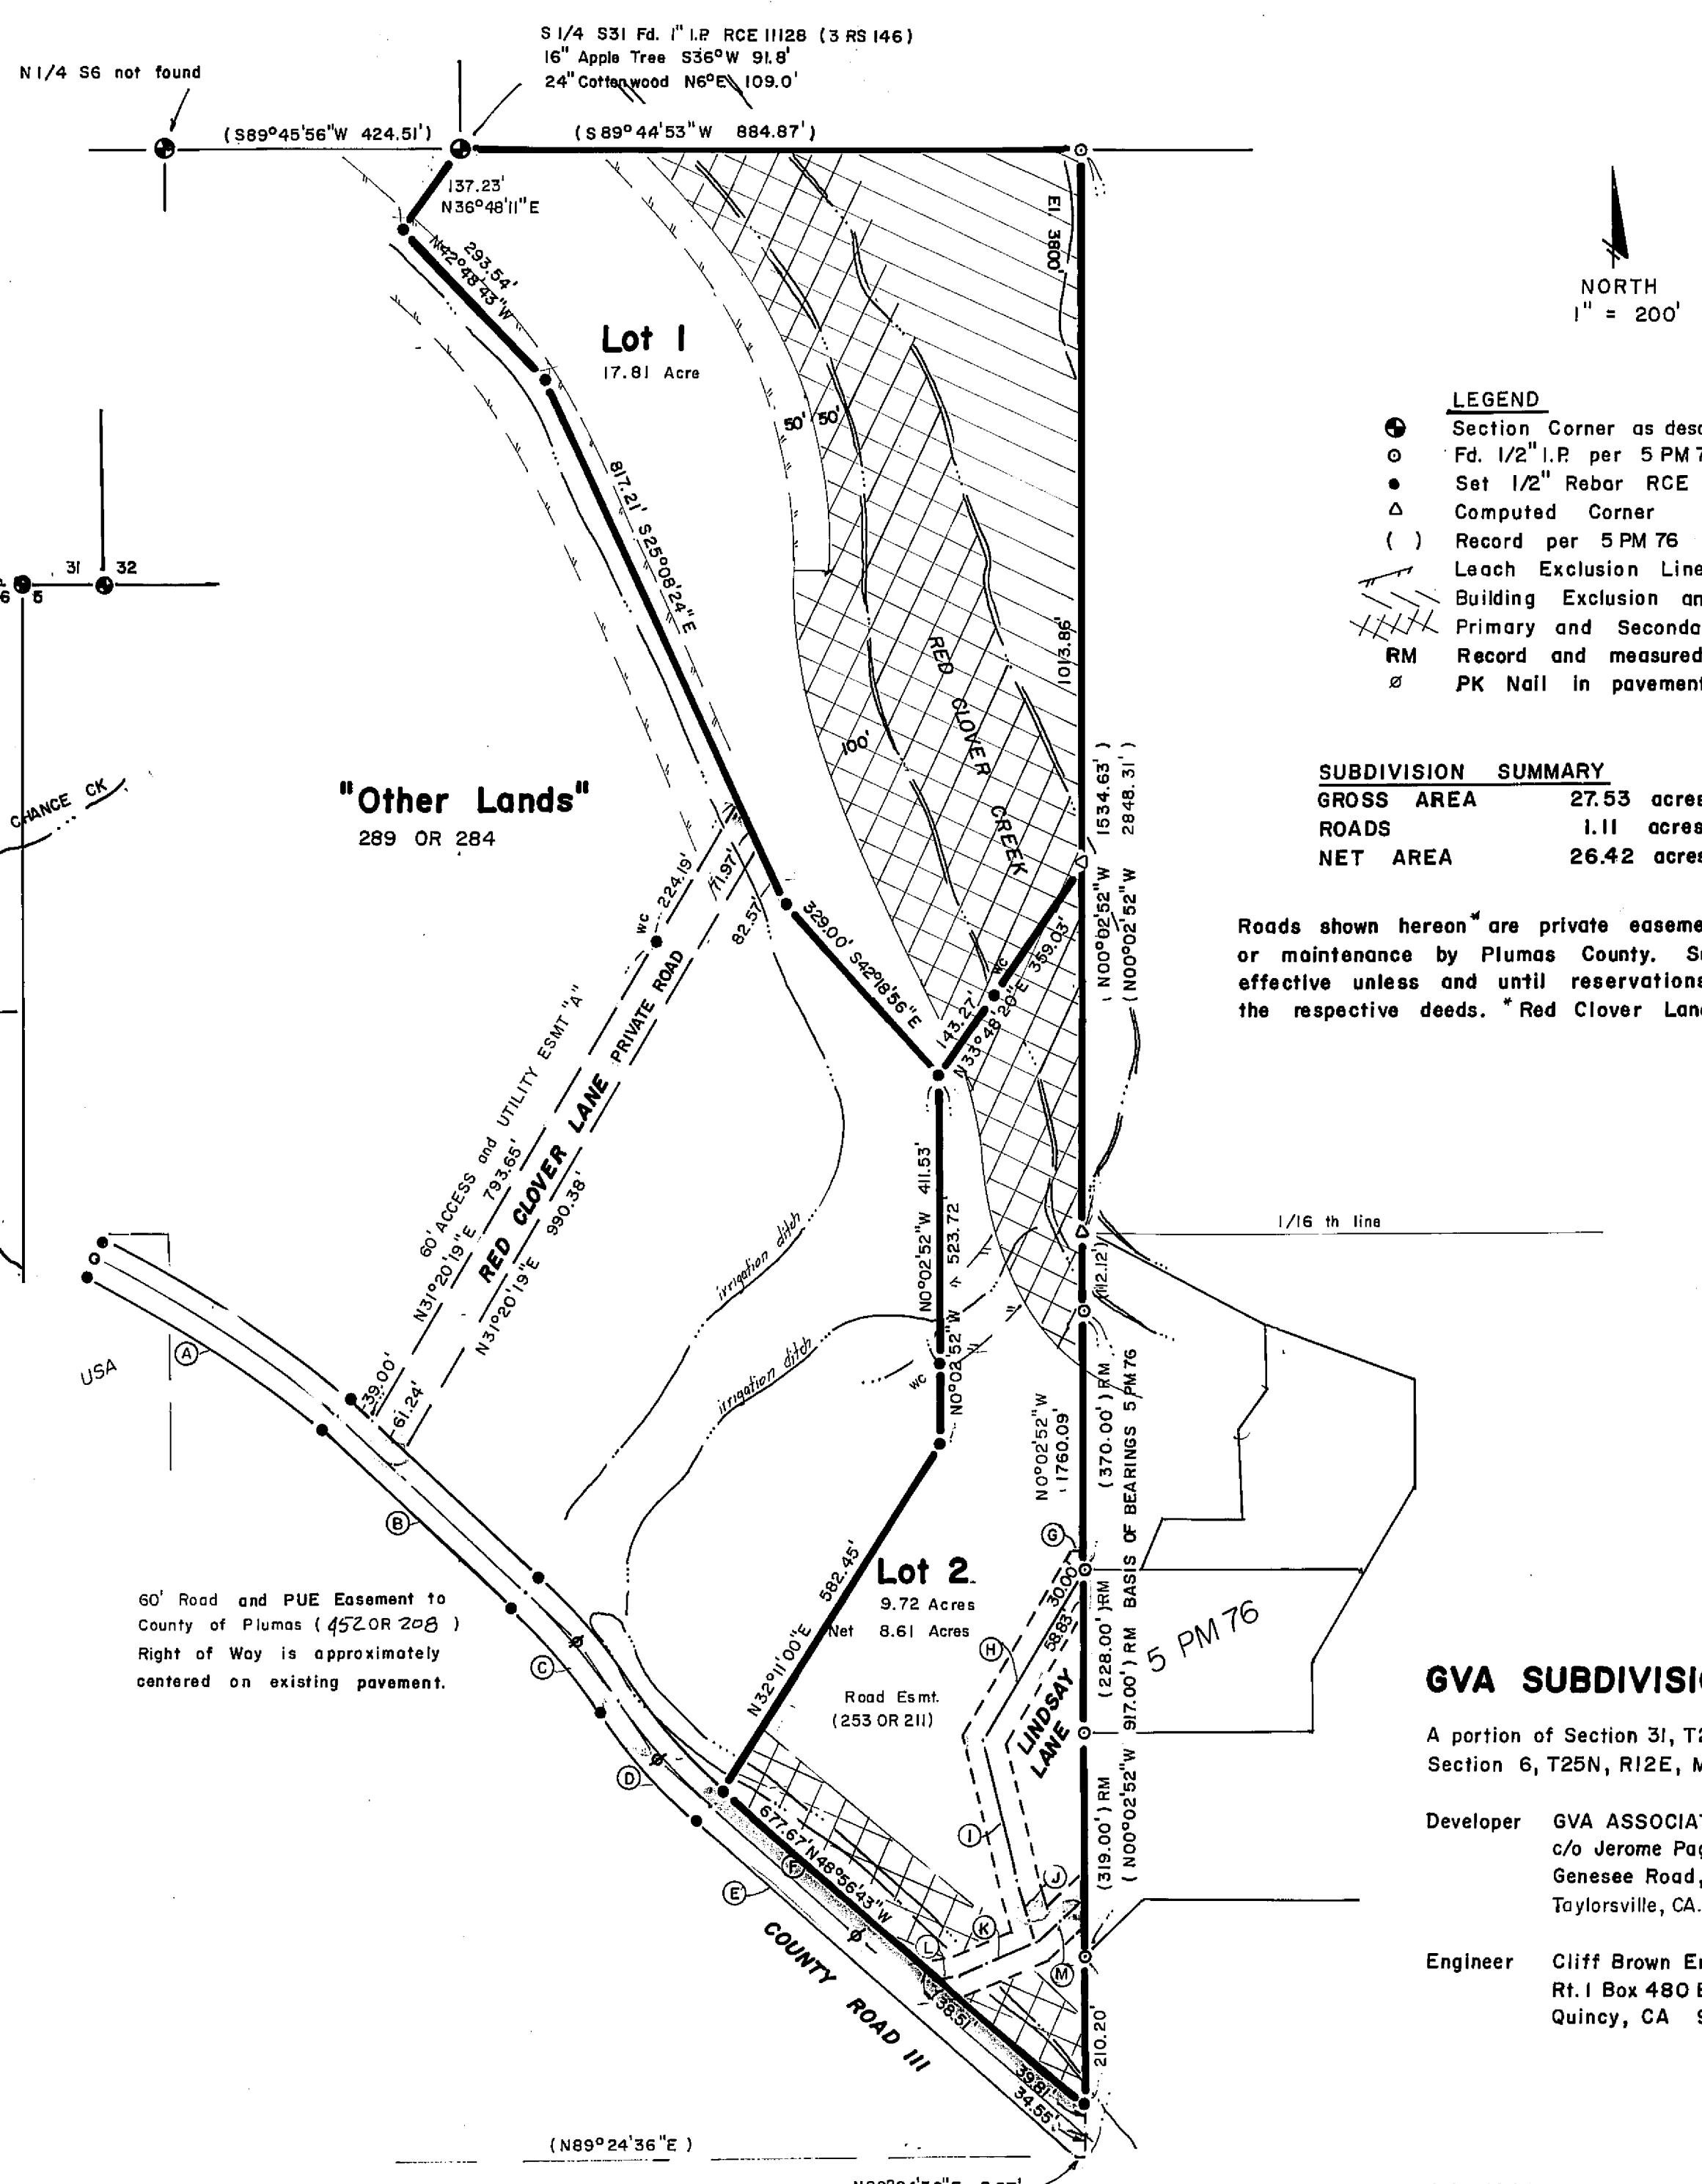

LEGEND

- Section Corner as described per 5 PM 76
- Fd. 1/2" I.P. per 5 PM 76
- Set 1/2" Rebar RCE 22836
- △ Computed Corner
- () Record per 5 PM 76
- Leach Exclusion Line
- Building Exclusion and leach exclusion line
- Primary and Secondary Flood plain
- RM Record and measured
- ∅ PK Nail in pavement set as noted

SUBDIVISION SUMMARY

GROSS AREA	27.53 acres
ROADS	1.11 acres
NET AREA	26.42 acres

Roads shown hereon* are private easements not subject to improvement or maintenance by Plumas County. Such easements will not become effective unless and until reservations and grants are included in the respective deeds. * Red Clover Lane and Lindsay Lane.

GVA SUBDIVISION

A portion of Section 31, T26N, R12E and Section 6, T25N, R12E, MDB & M

Developer GVA ASSOCIATES
c/o Jerome Page
Genesee Road, Box 66
Taylorsville, CA 95983 284-6815

Engineer Cliff Brown Engineering & Survey
Rt. 1 Box 480 B
Quincy, CA 95971 283-3959