
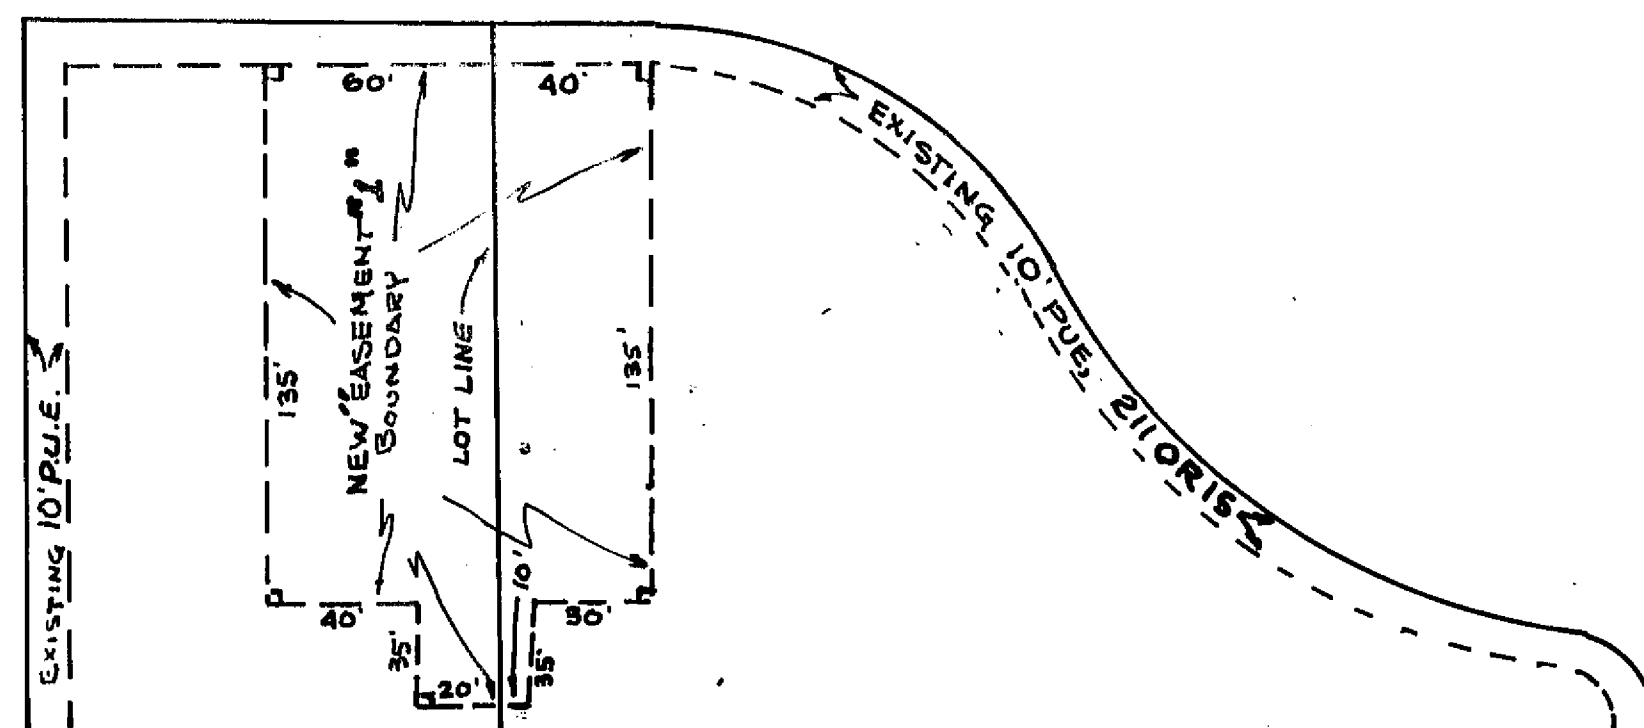
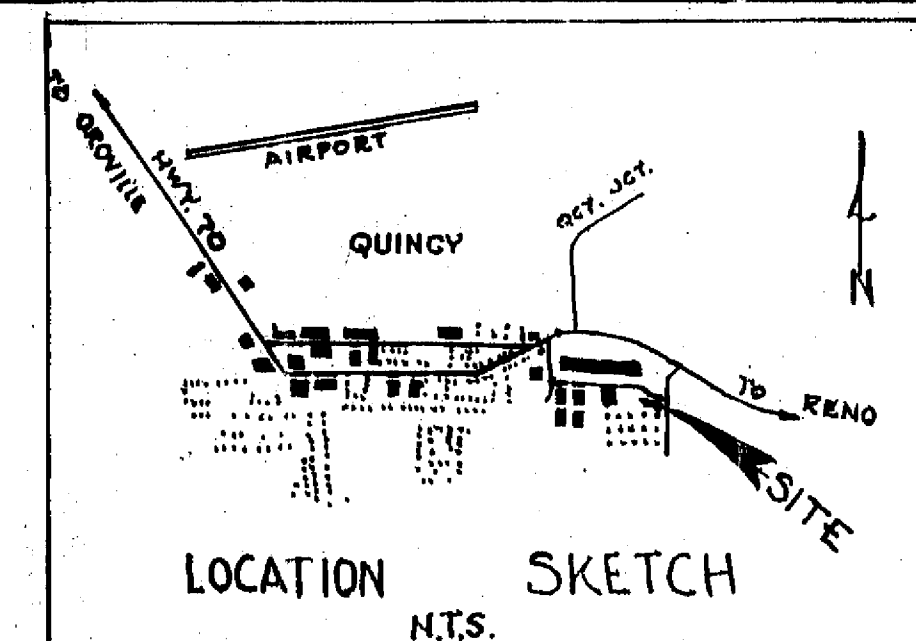


~ ADDITIONAL INFORMATION ~

1. AN ADDITIONAL INFORMATION SHEET IS ON FILE WITH THE COUNTY RECORDER IN BOOK 643 OF OFFICIAL RECORDS AT PAGE 490.

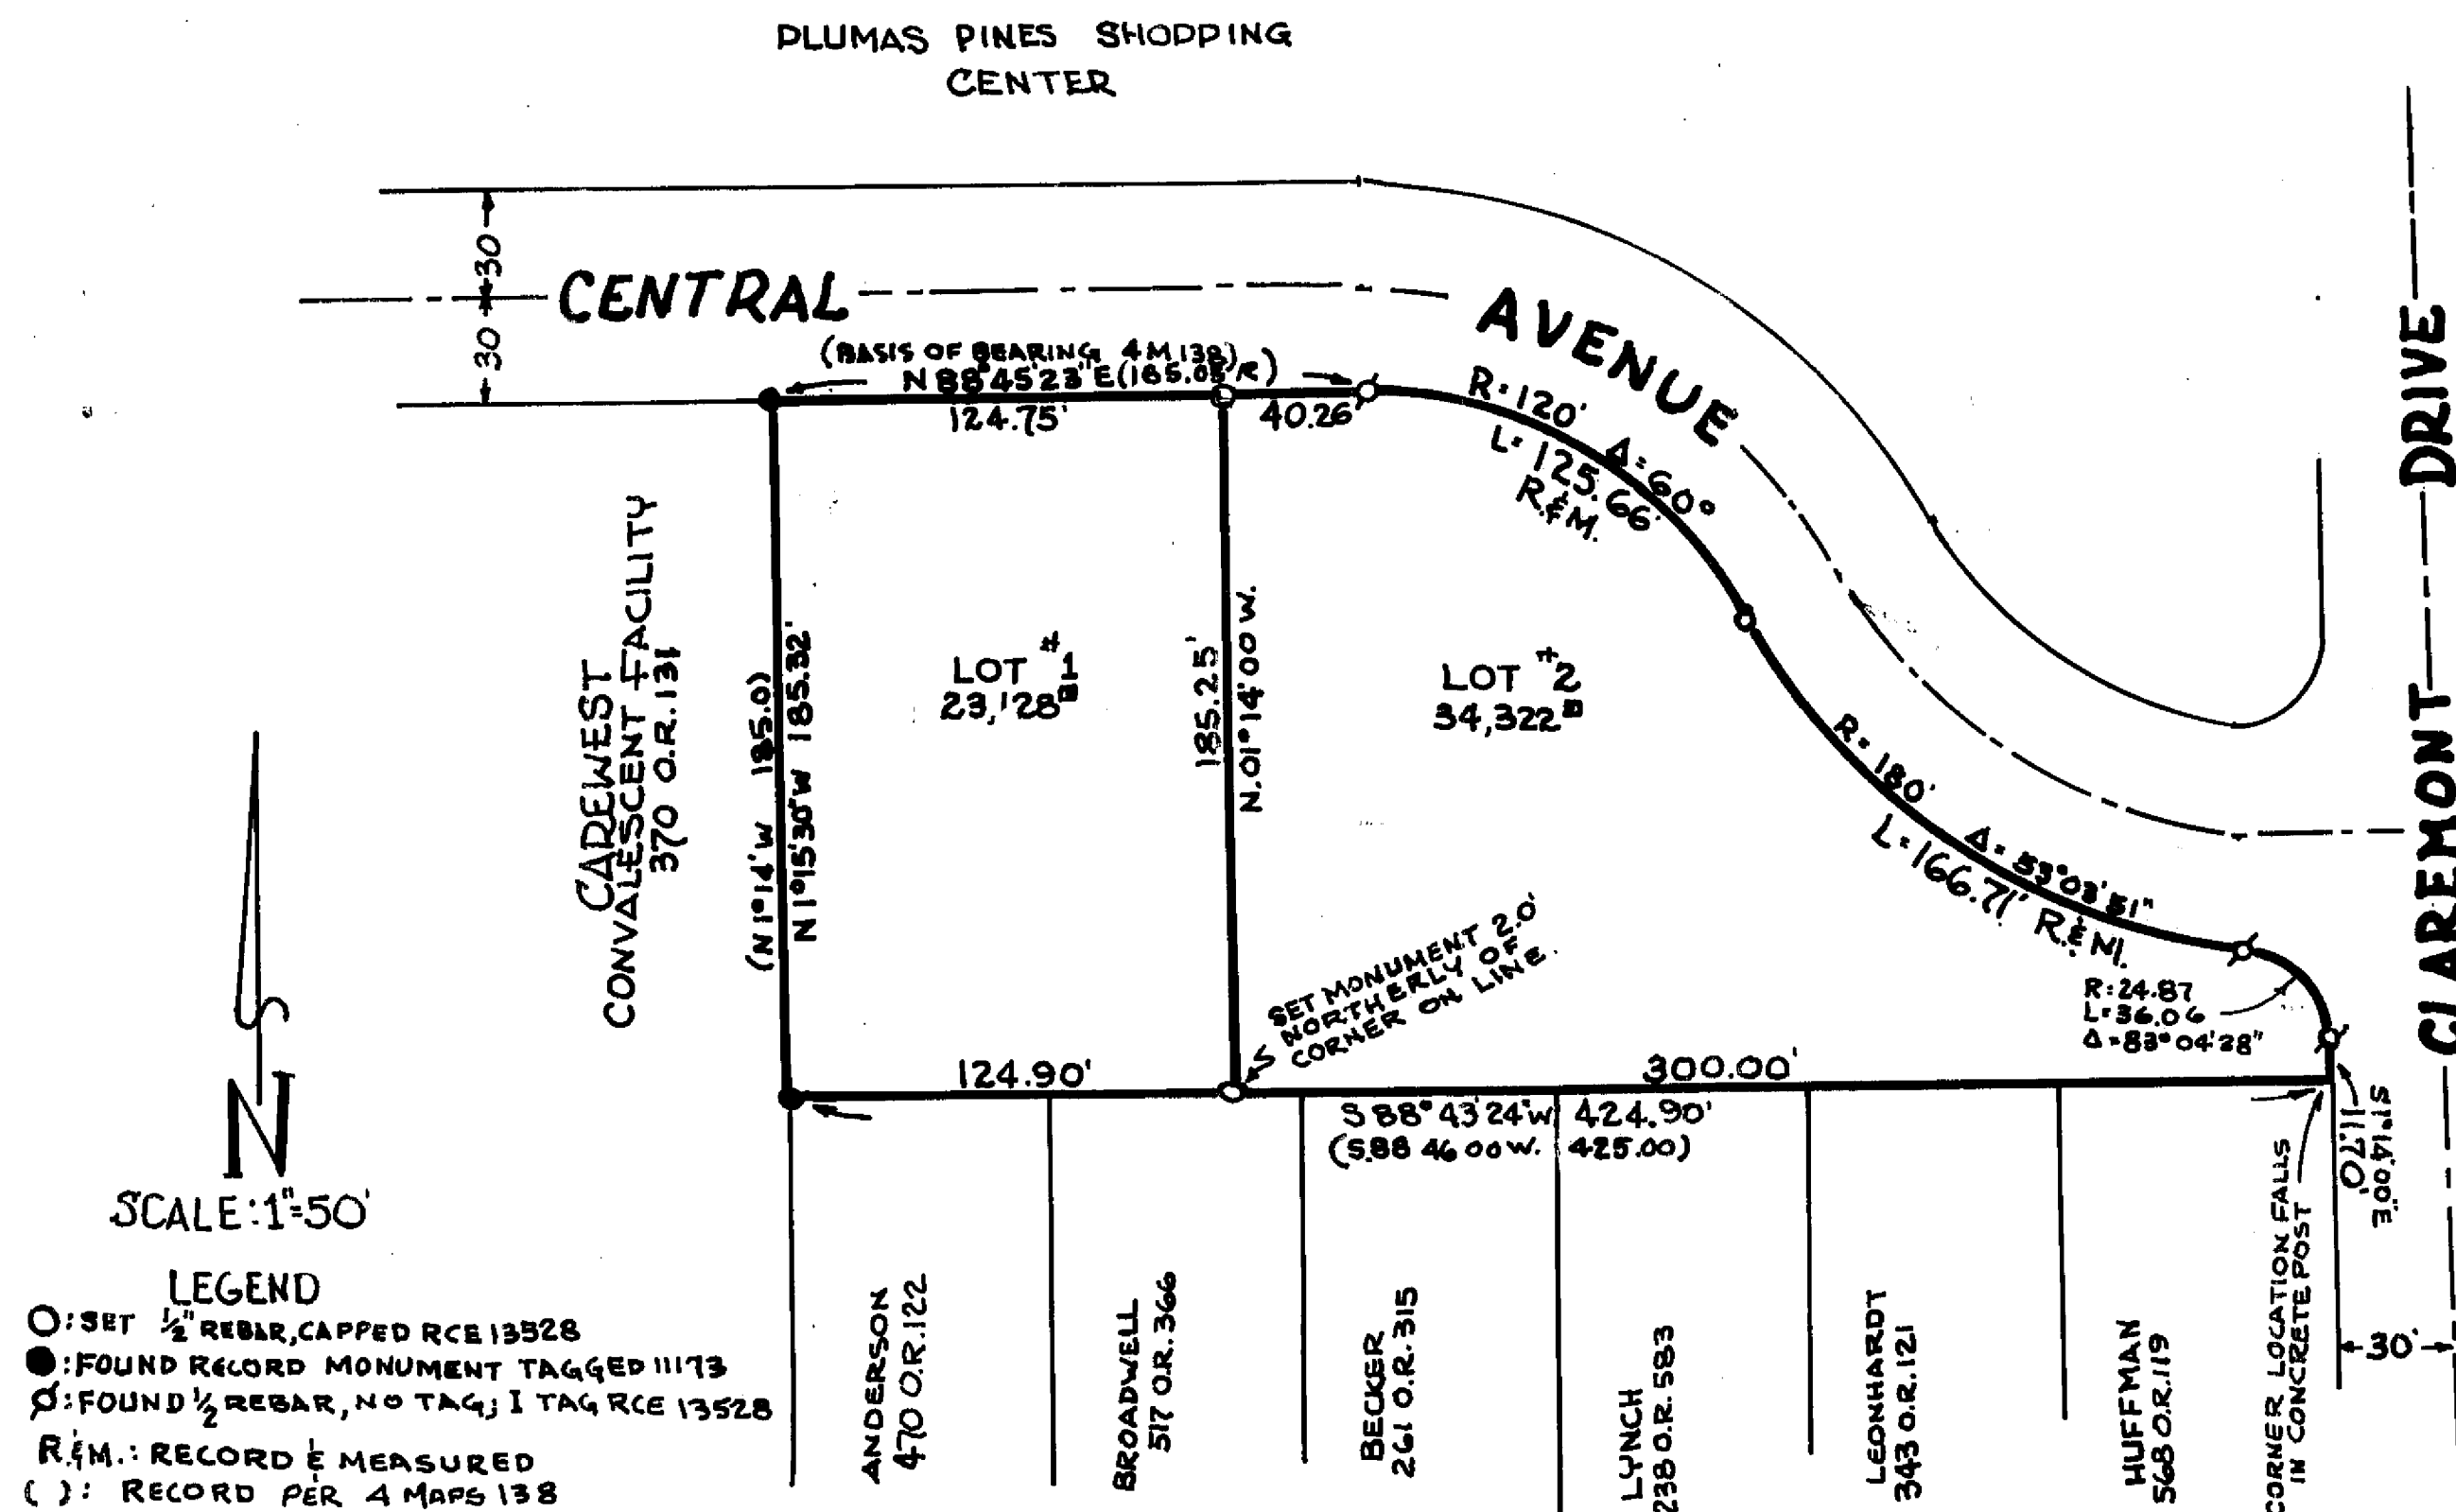

SKETCH SHOWING PUBLIC UTILITY ACCESS, & PARKING EASEMENT FOR BENEFIT OF LOTS #1 & 2, BEING FORMED WITH THIS MAP.

CLAREMONT VILLAGE SUBDIVISION
ADDITION # 8

SHOWING DIVISION OF LOT 7, 4 MAPS 138
FOR

ERNEST G. LEONHARDT &
LINDA L. LEONHARDT

WITHIN
TOWN OF QUINCY
SECTION 14, T.24 N., R.9 E., M.D.M.
PLUMAS COUNTY CALIF.
JULY 1994 SCALE: 1"=50'

L.J. BROCK, SURVEYOR
P.O. BOX 731, QUINCY

SHEET 2 of 2