

LEGEND

- Found Point as described
- Found Plastic Cap LS 2843 per 8 M 41
- SET 5/8" rebar with Aluminum Cap LS 2843
- SET 5/8" rebar with Plastic Cap LS 2843
- Nothing Found or Set


----- 10' Snowstorage, Landscape & P.U.E. easement

----- Road & P.U.E. easement

(R1) RECORD per 10 RS 83

(R2) RECORD per 8 M 41

P.U.E. Public Utility Easement for Underground Utilities

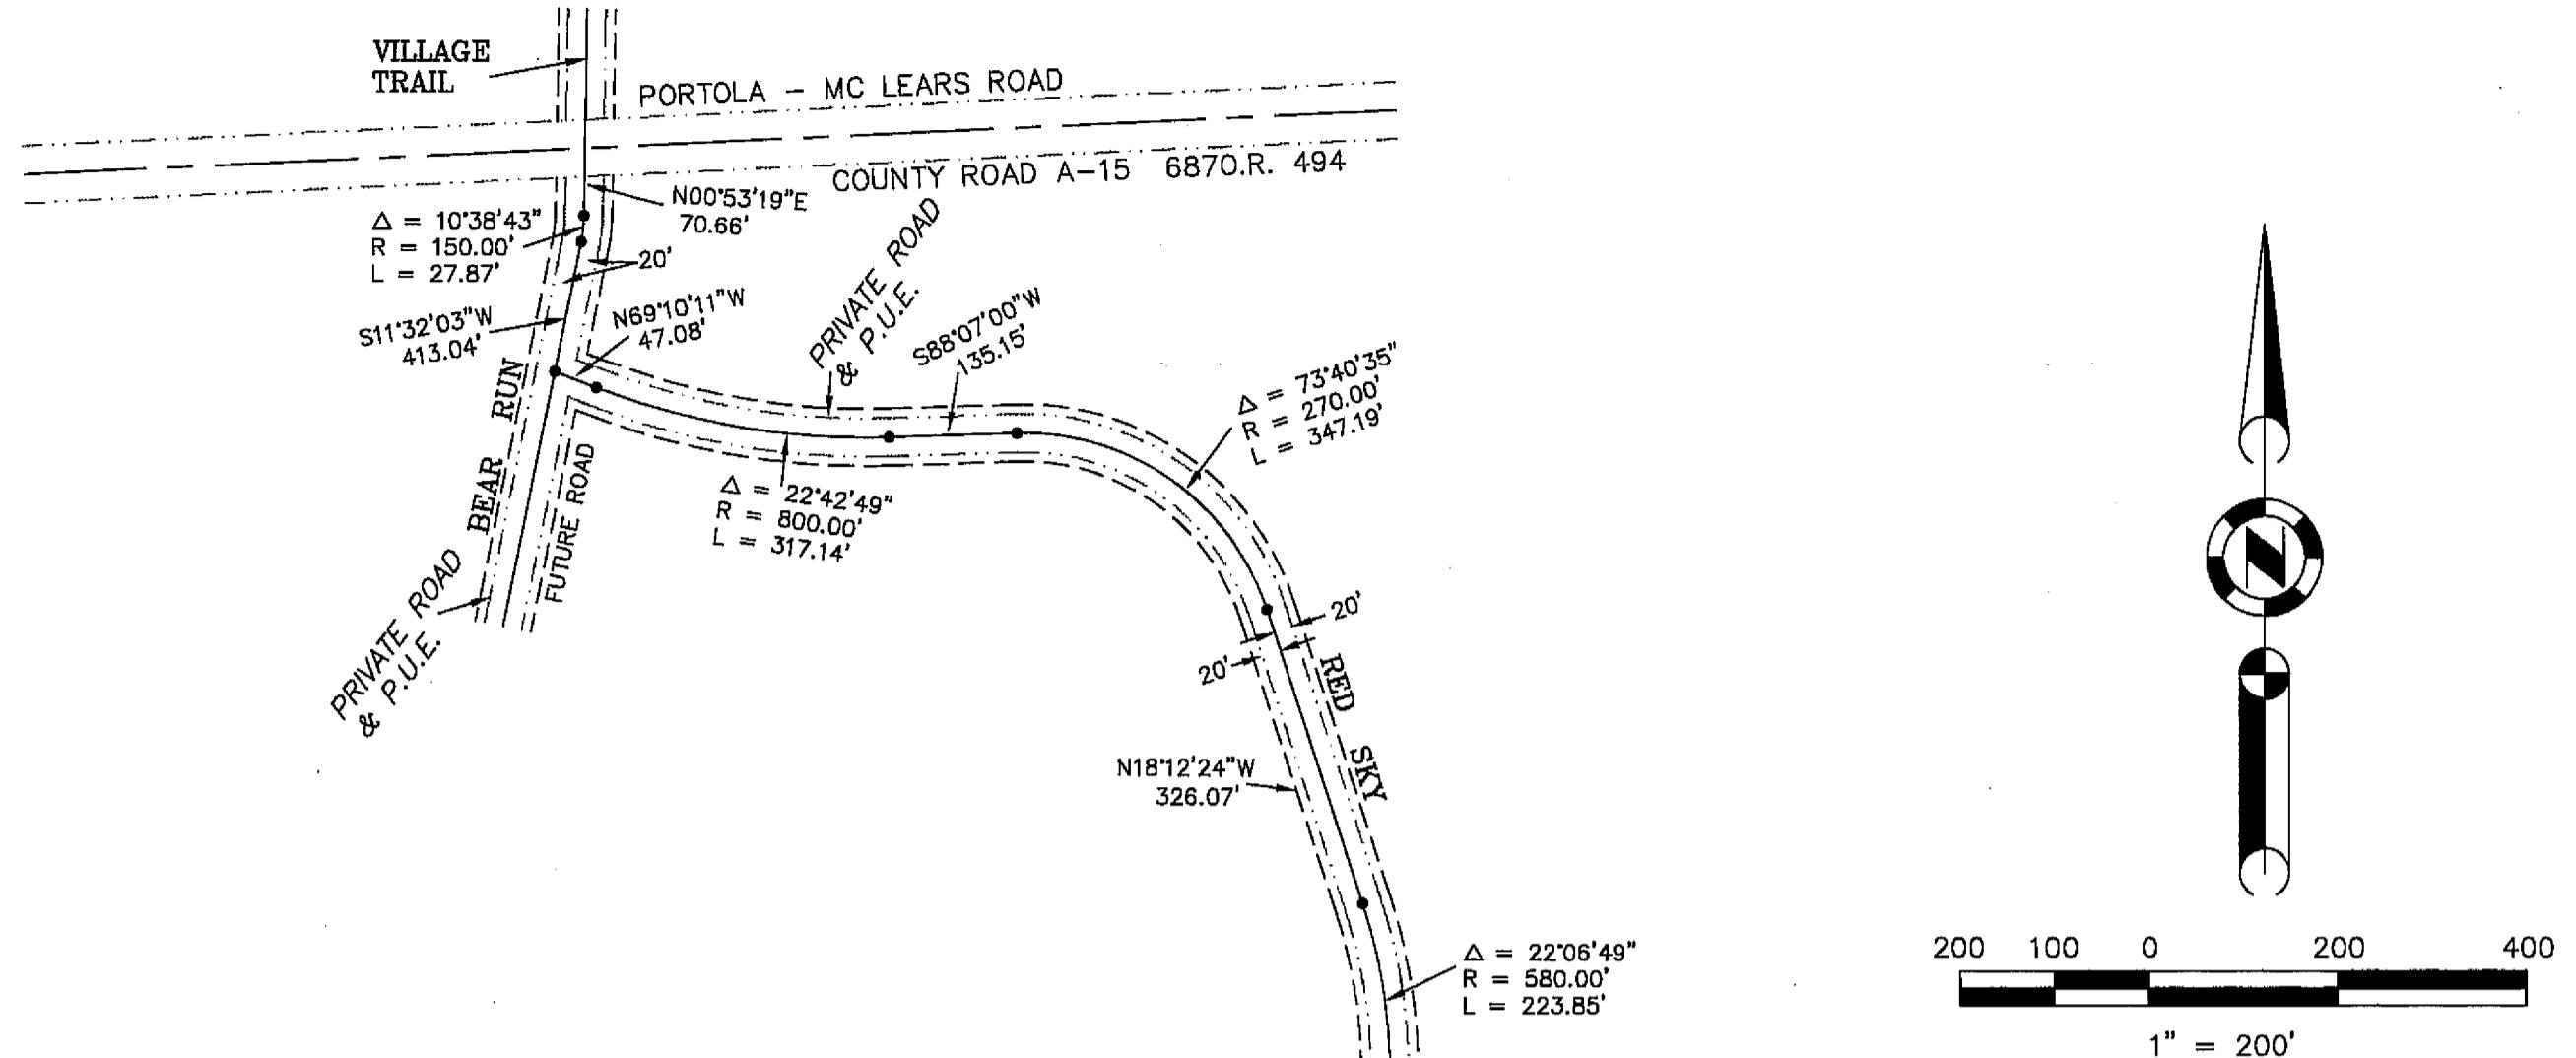

Lot 140

PRIVATE ROAD & P.U.E.

SEE SHEET 2

Lot 141

Lot 154

Lot 155

Lot 156

Lot 157

Lot 158

SEE SHEET 3

97086U74



GOLD MOUNTAIN
UNIT 7 "DREAM MAKER"
a Planned Development
for
Gold Mountain Ranch, Inc.

Hamby Surveying, Inc.


Portola, CA 96122

(530) 832-5571

Hamby Surveying Inc.
P.O. Box 1209
Portola, CA 96122
(530) 832-5571