


LEGEND

- CALCULATED POINT, NO MONUMENT FOUND OR SET
- SET 5/8" REBAR WITH PLASTIC CAP MARKED R.C.E. 29113
- FOUND MONUMENT AS NOTED
- FOUND 5/8" REBAR & CAP MARKED R.C.E. 29113 PER R-4-R-5

SCALE: 1" = 100'

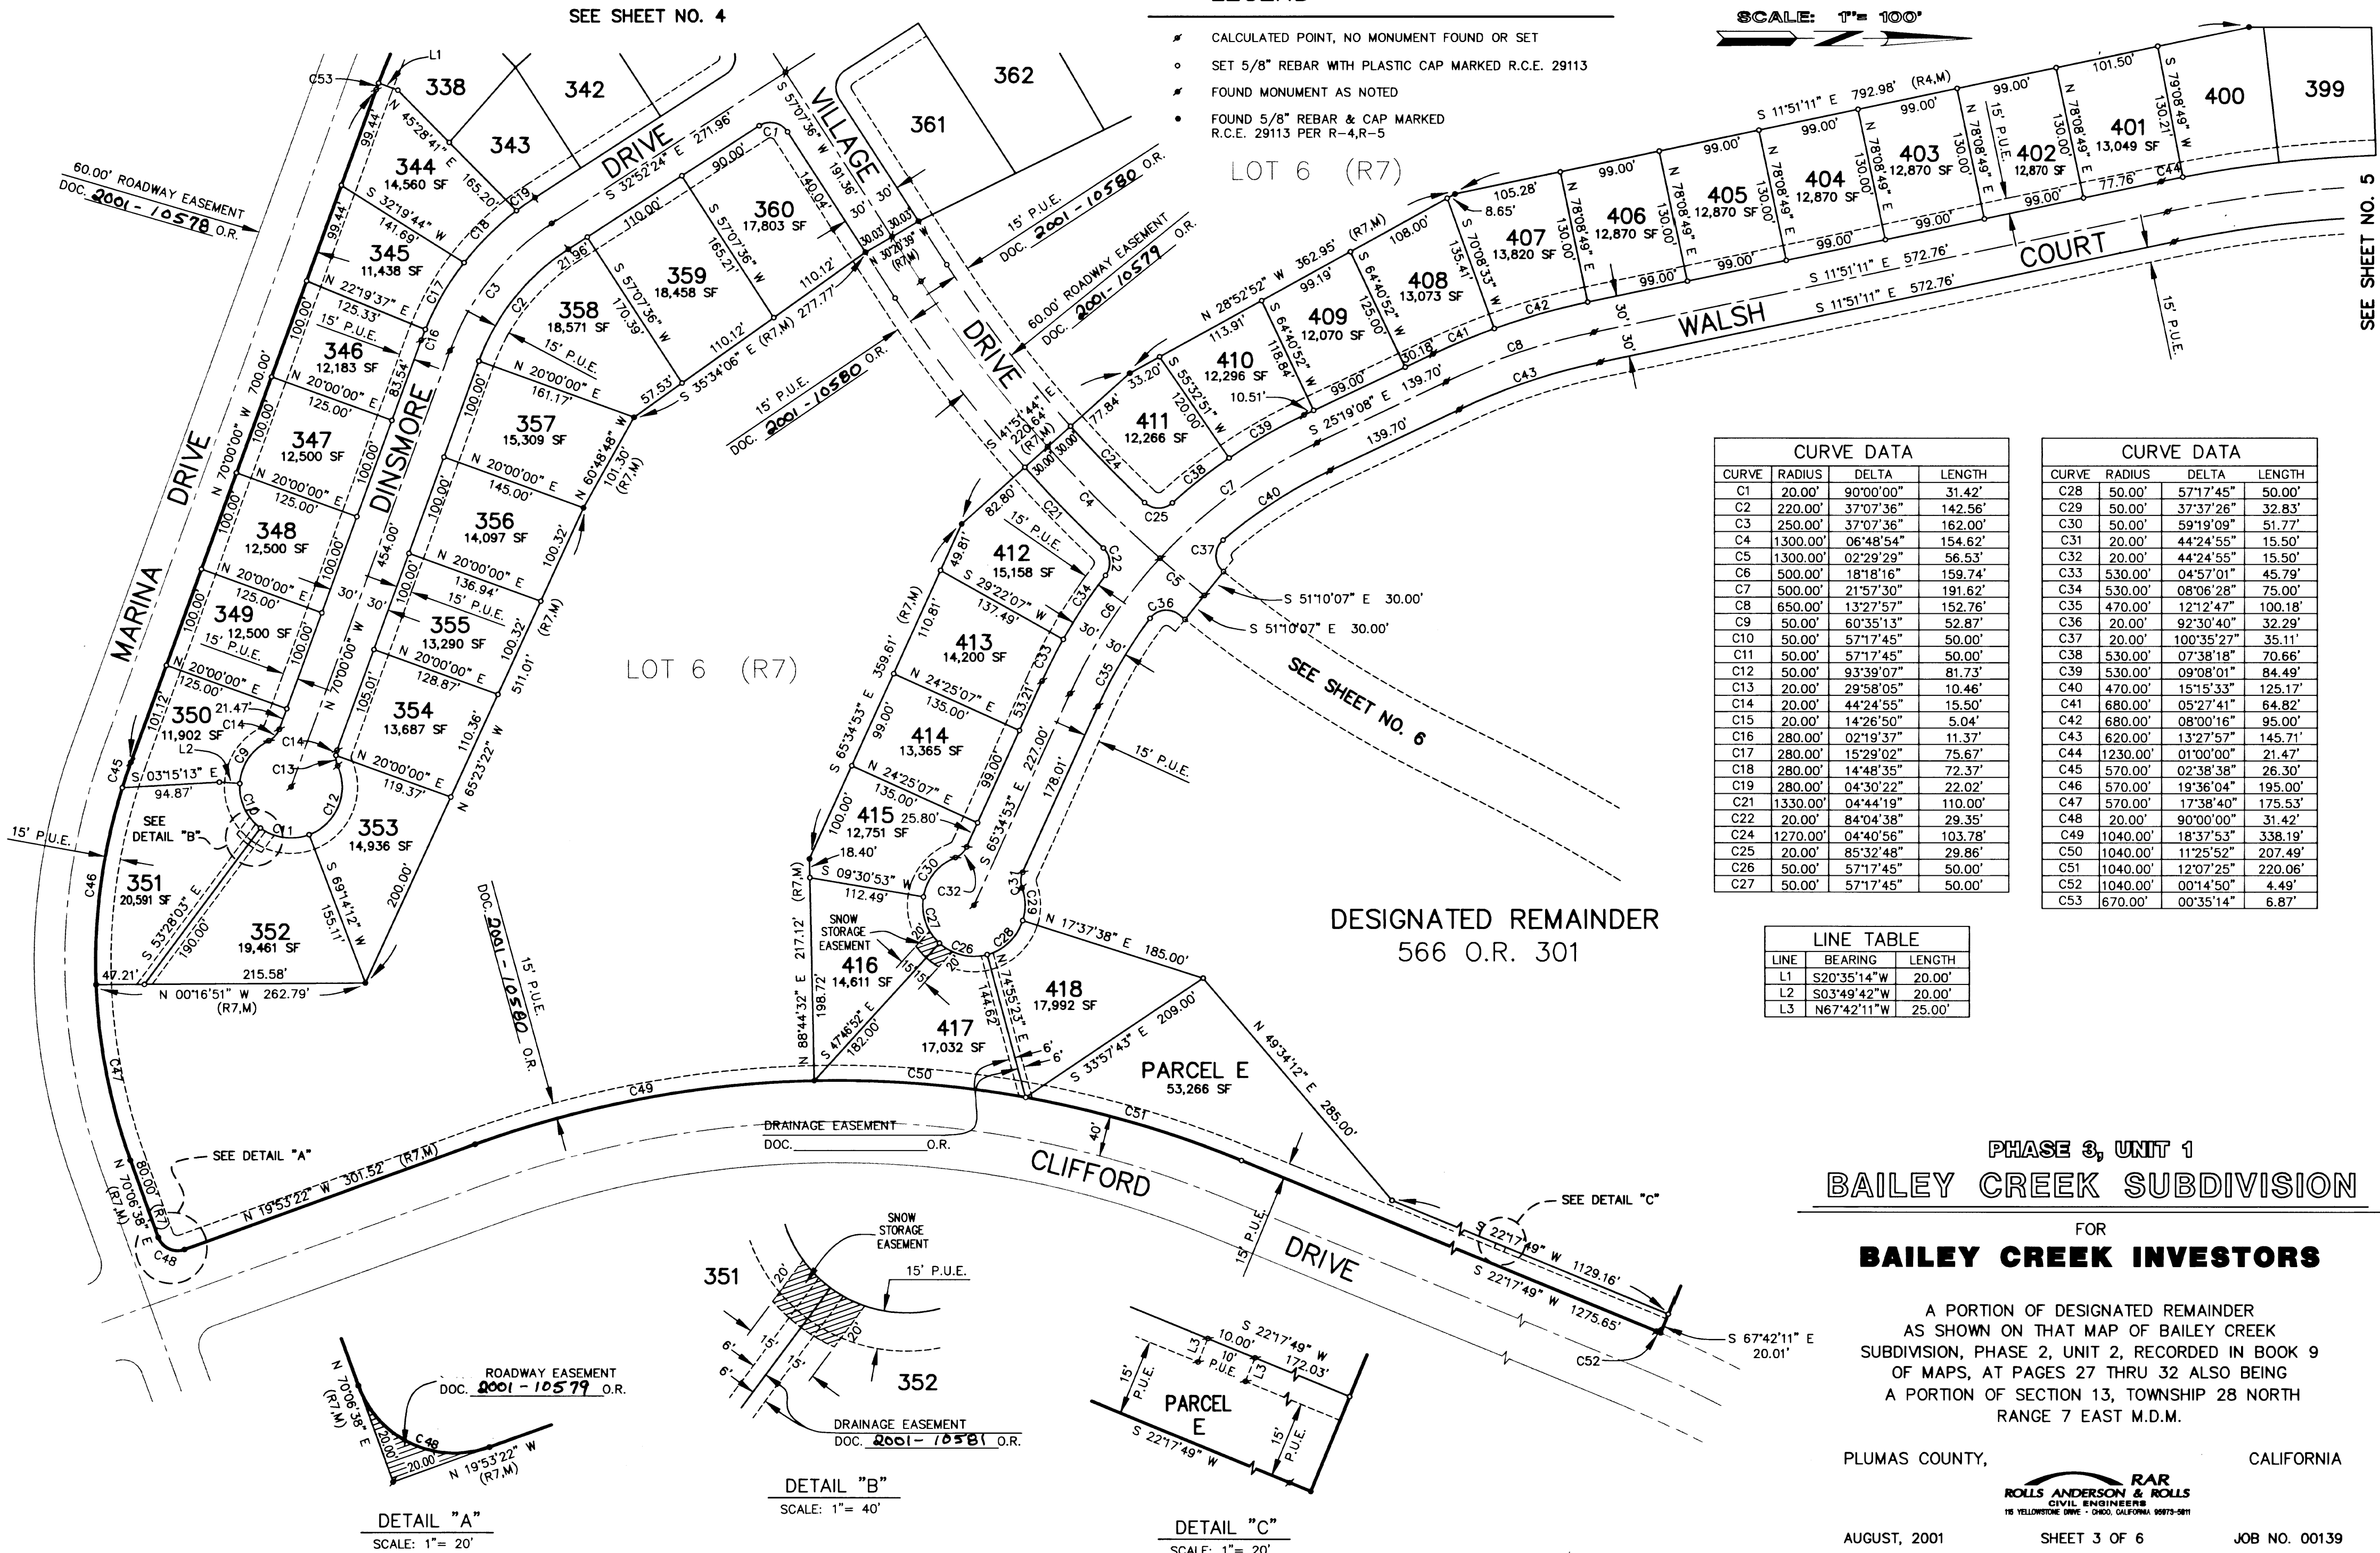

CURVE DATA




CURVE	RADIUS	DELTA	LENGTH
C1	20.00'	90°00'00"	31.42'
C2	220.00'	37°07'36"	142.56'
C3	250.00'	37°07'36"	162.00'
C4	1300.00'	06°48'54"	154.62'
C5	1300.00'	02°29'29"	56.53'
C6	500.00'	18°18'16"	159.74'
C7	500.00'	21°57'30"	191.62'
C8	650.00'	13°27'57"	152.76'
C9	50.00'	60°35'13"	52.87'
C10	50.00'	57°17'45"	50.00'
C11	50.00'	57°17'45"	50.00'
C12	50.00'	93°39'07"	81.73'
C13	20.00'	29°58'05"	10.46'
C14	20.00'	44°24'55"	15.50'
C15	20.00'	14°26'50"	5.04'
C16	280.00'	02°19'37"	11.37'
C17	280.00'	15°29'02"	75.67'
C18	280.00'	14°48'35"	72.37'
C19	280.00'	04°30'22"	22.02'
C21	1330.00'	04°44'19"	110.00'
C22	20.00'	84°04'38"	29.35'
C24	1270.00'	04°40'56"	103.78'
C25	20.00'	85°32'48"	29.86'
C26	50.00'	57°17'45"	50.00'
C27	50.00'	57°17'45"	50.00'

CURVE DATA

CURVE	RADIUS	DELTA	LENGTH
C28	50.00'	57°17'45"	50.00'
C29	50.00'	37°37'26"	32.83'
C30	50.00'	59°19'09"	51.77'
C31	20.00'	44°24'55"	15.50'
C32	20.00'	44°24'55"	15.50'
C33	530.00'	04°57'01"	45.79'
C34	530.00'	08°06'28"	75.00'
C35	470.00'	12°12'47"	100.18'
C36	20.00'	92°30'40"	32.29'
C37	20.00'	100°35'27"	35.11'
C38	530.00'	07°38'18"	70.66'
C39	530.00'	09°08'01"	84.49'
C40	470.00'	15°15'33"	125.17'
C41	680.00'	05°27'41"	64.82'
C42	680.00'	08°00'16"	95.00'
C43	620.00'	13°27'57"	145.71'
C44	1230.00'	01°00'00"	21.47'
C45	570.00'	02°38'38"	26.30'
C46	570.00'	19°36'04"	195.00'
C47	570.00'	17°38'40"	175.53'
C48	20.00'	90°00'00"	31.42'
C49	1040.00'	18°37'53"	338.19'
C50	1040.00'	11°25'52"	207.49'
C51	1040.00'	12°07'25"	220.06'
C52	1040.00'	00°14'50"	4.49'
C53	670.00'	00°35'14"	6.87'

LINE TABLE

LINE	BEARING	LENGTH
L1	S20°35'14"W	20.00'
L2	S03°49'42"W	20.00'
L3	N67°42'11"W	25.00'

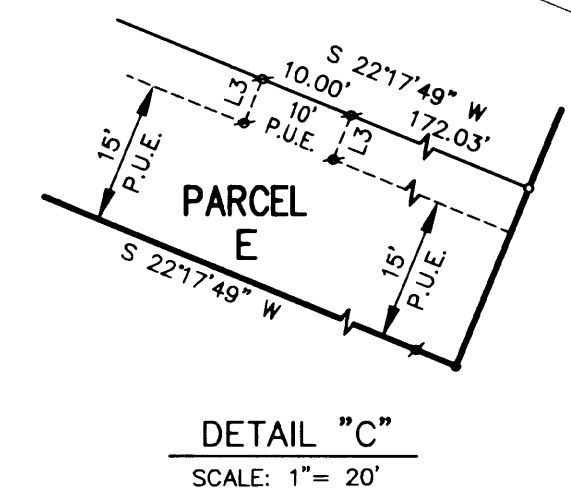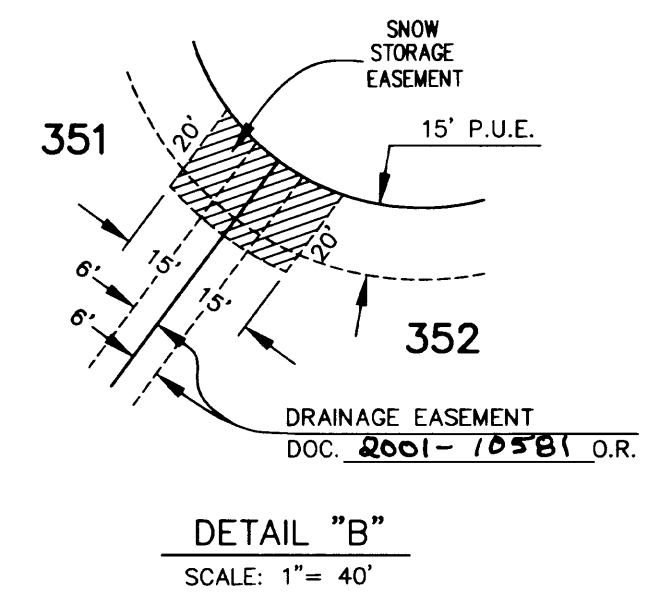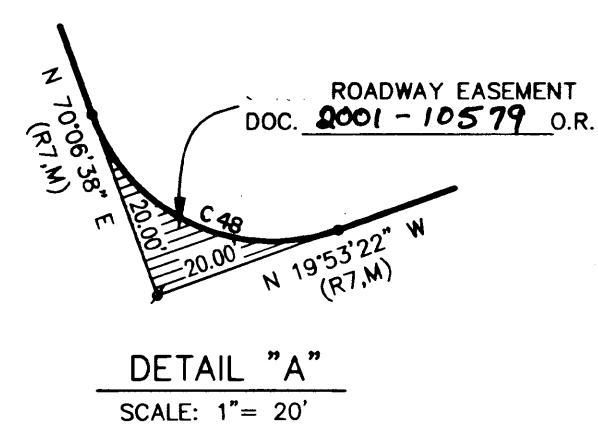

PHASE 3, UNIT 1  
BAILEY CREEK SUBDIVISION

FOR  
**BAILEY CREEK INVESTORS**

A PORTION OF DESIGNATED REMAINDER AS SHOWN ON THAT MAP OF BAILEY CREEK SUBDIVISION, PHASE 2, UNIT 2, RECORDED IN BOOK 9 OF MAPS, AT PAGES 27 THRU 32 ALSO BEING A PORTION OF SECTION 13, TOWNSHIP 28 NORTH RANGE 7 EAST M.D.M.

PLUMAS COUNTY, CALIFORNIA  
 RAR ROLLS ANDERSON & ROLLS CIVIL ENGINEERS  
 15 YELLOWSTONE DRIVE • CHICO, CALIFORNIA 95973-5811  
 AUGUST, 2001 SHEET 3 OF 6 JOB NO. 00139