


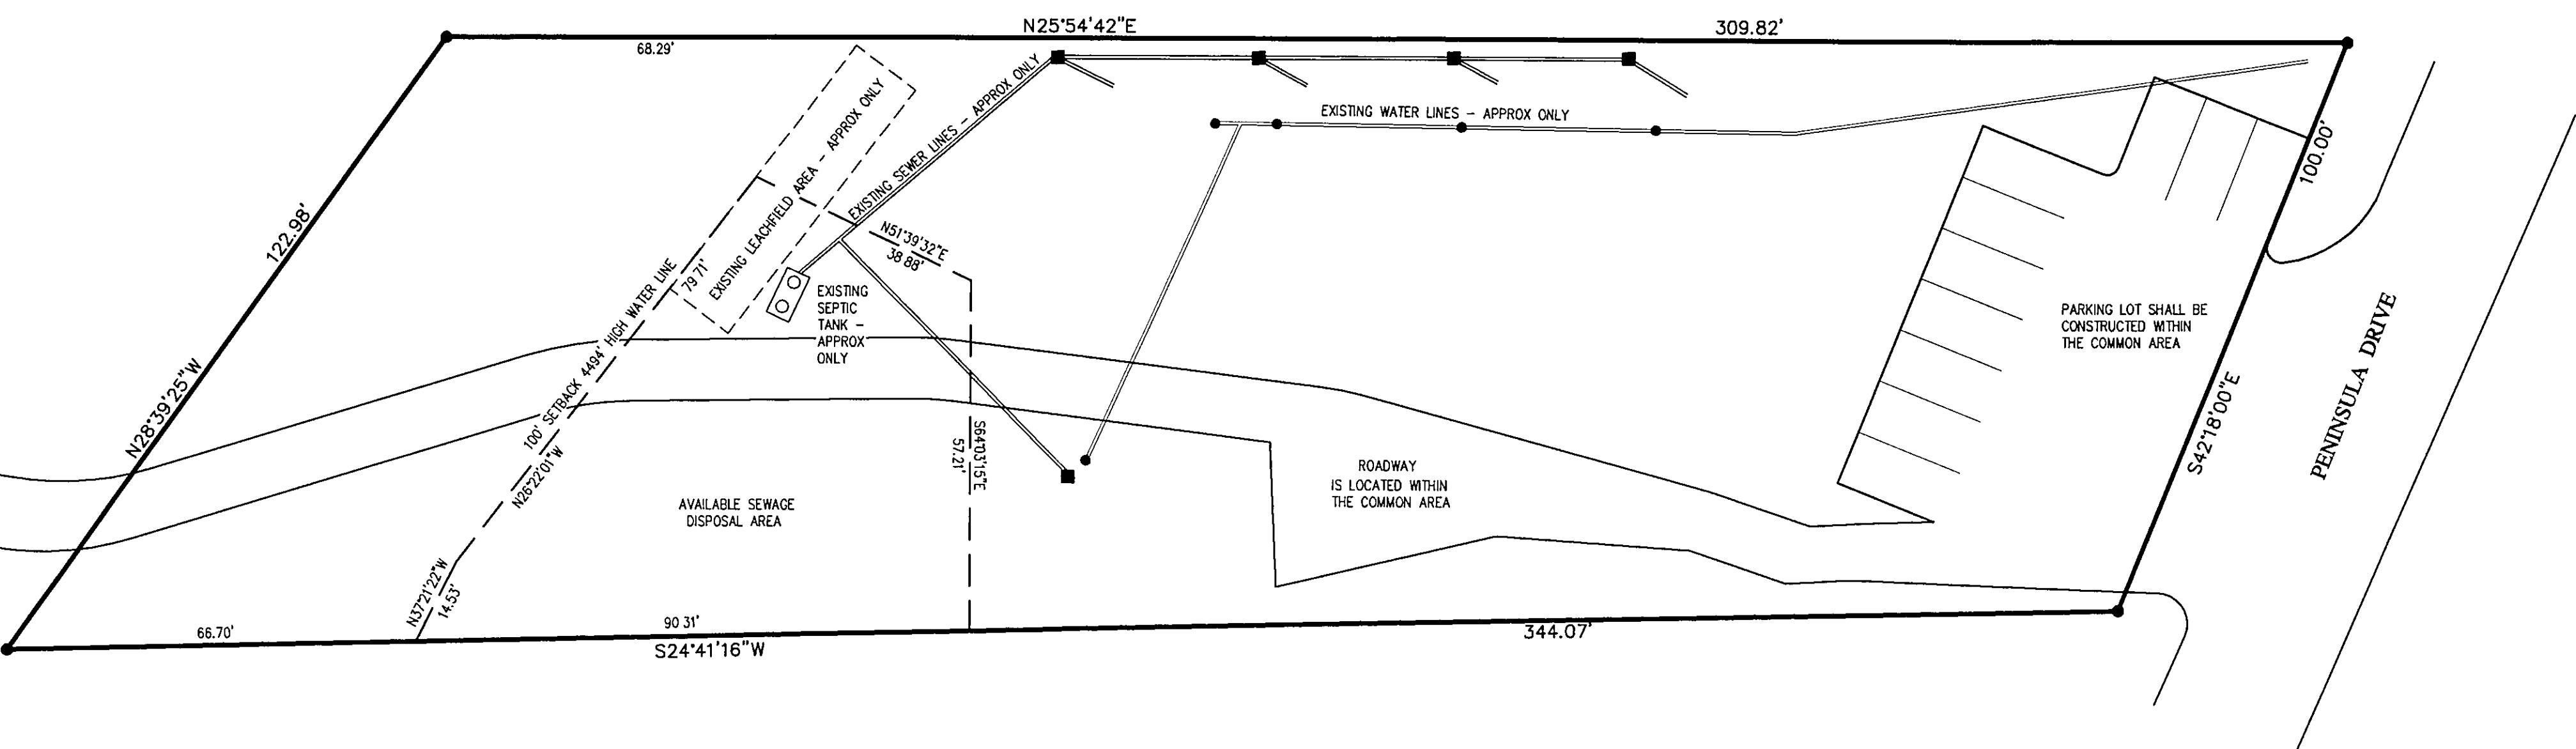

SCALE: 1" = 20'



NOTES:

THIS INFORMATION IS FOR INFORMATIONAL PURPOSES, DESCRIBING CONDITIONS AS OF THE DATE OF FILING, AND IS NOT INTENDED TO AFFECT RECORD TITLE INTEREST.

ADDITIONAL INFORMATION SHEET

BRUNSON CONDOS

SUBDIVISION MAP & CONDOMINIUM PLAN
FOR BRUNSON INVESTMENTS

LOT 8 BLK 5, LAKE ALMANOR PENINSULA UNIT NO. 2
PLUMAS COUNTY, CALIFORNIA

SECTION 19, T.28N, R8E, MDM

SCALE: 1" = 20'

NST Engineering, Inc.
1495 Riverside Drive
Susanville, CA 96130
(530) 257-5173