


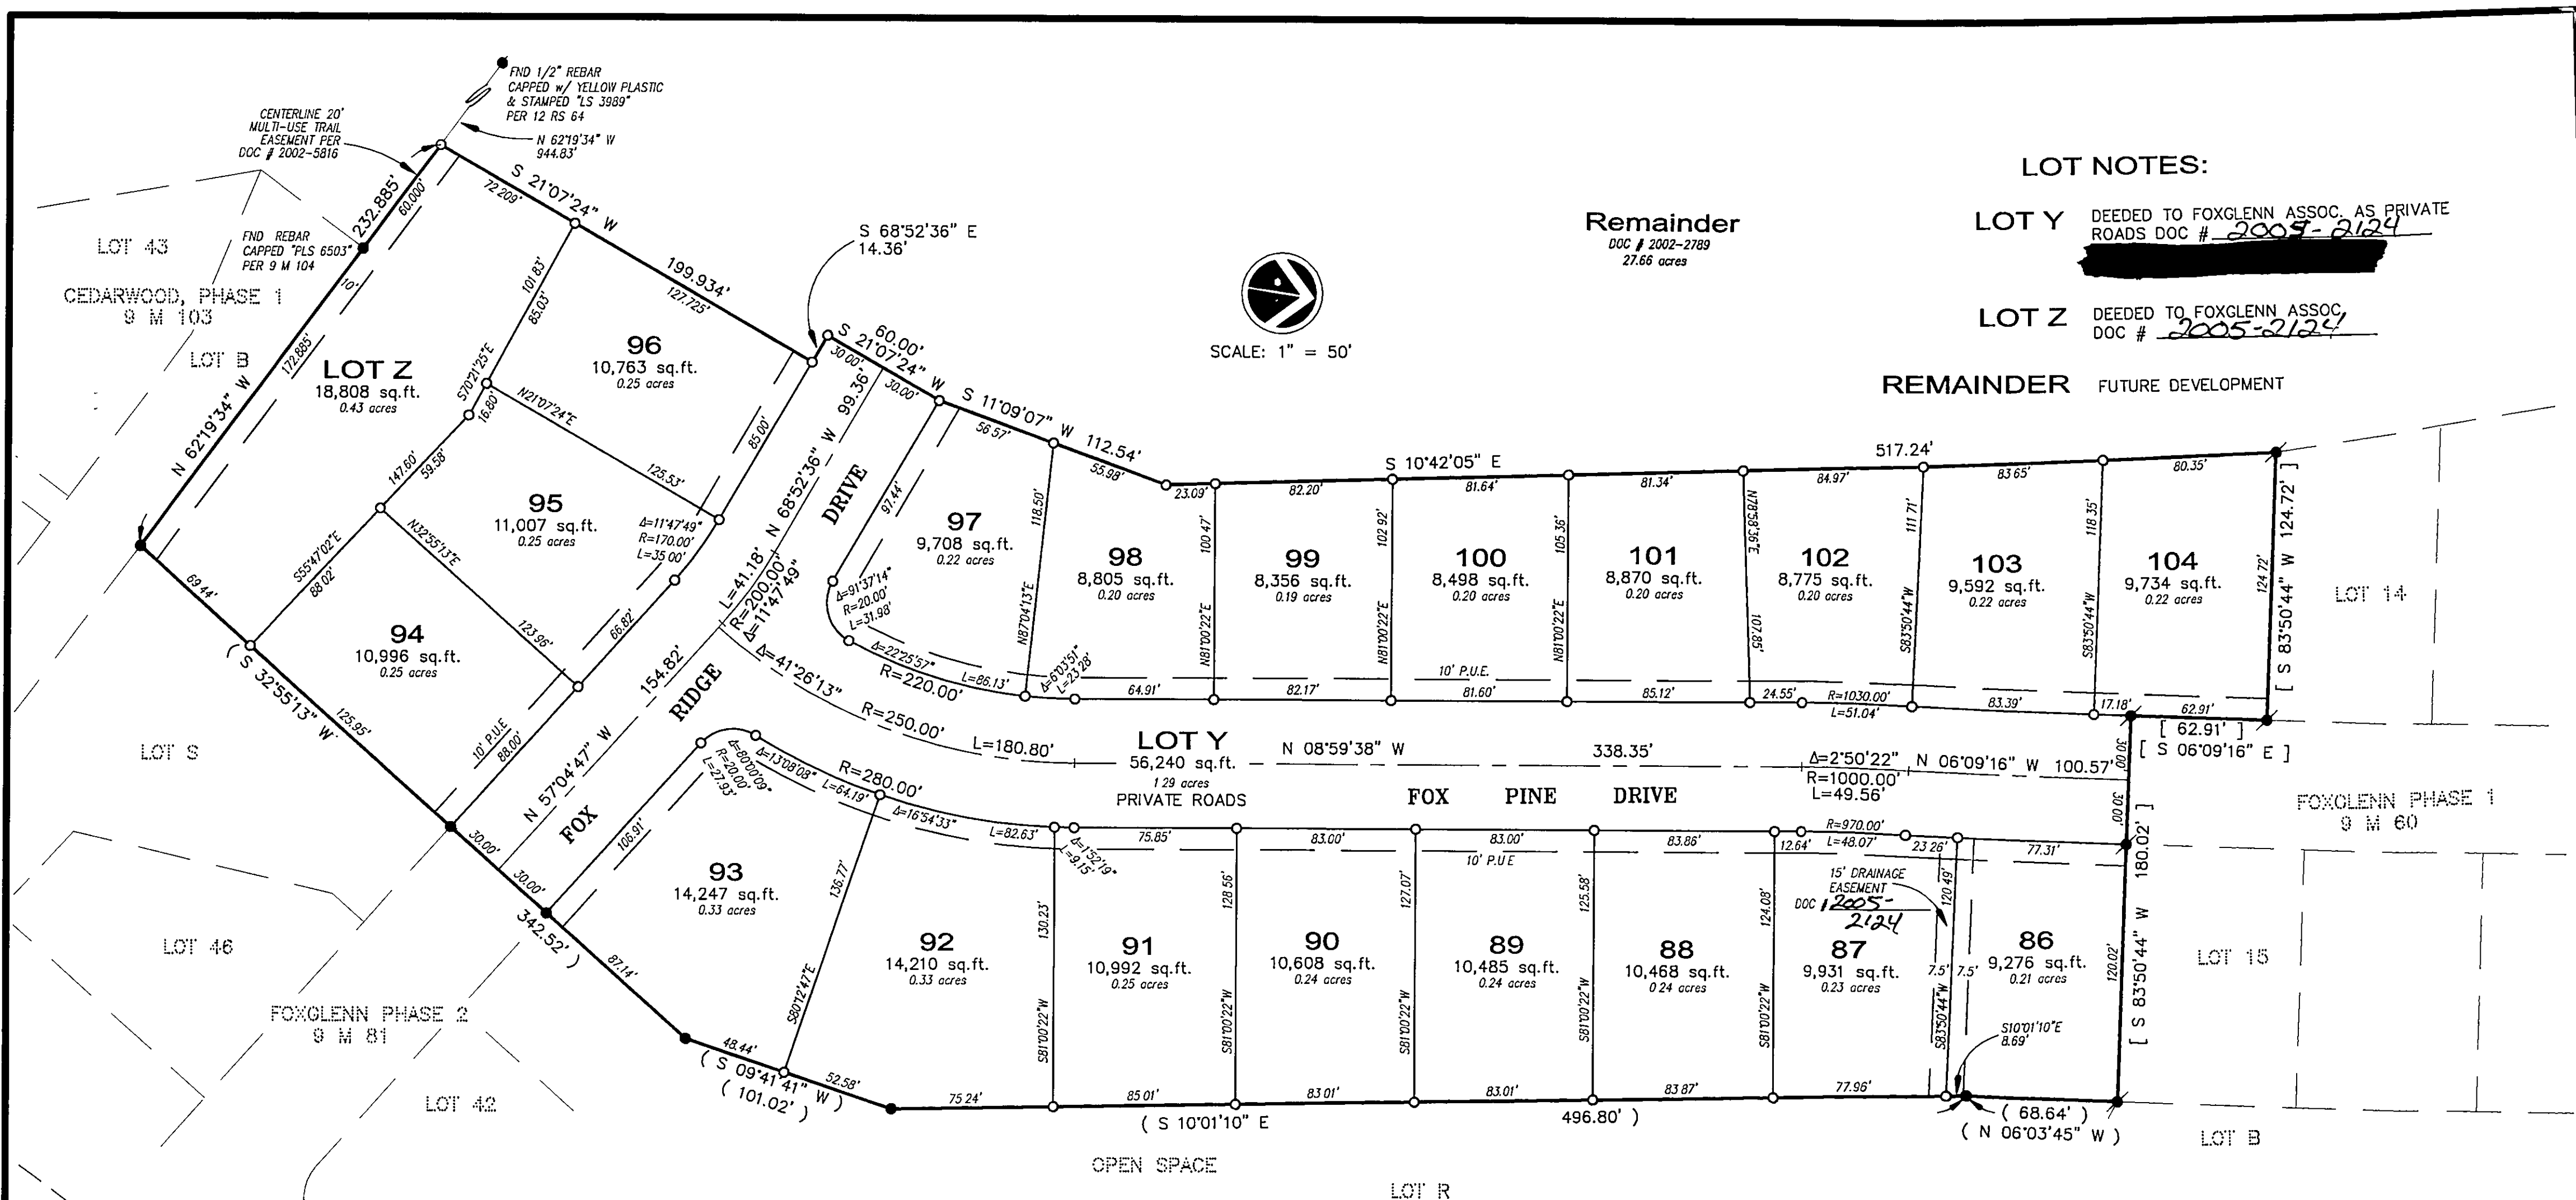

LOT NOTES:

LOT Y DEEDED TO FOXGLENN ASSOC. AS PRIVATE
ROADS DOC # 2005-2124

LOT Z DEEDED TO FOXGLENN ASSOC.
DOC # 2005-2124

REMAINDER FUTURE DEVELOPMENT

BASIS OF BEARINGS

THE BASIS OF BEARINGS FOR THIS PROJECT IS THE WEST LINE OF
LOT R, AS SHOWN ON 9 M 81, BEING S.10°01'10"E.

LEGEND


- FOUND 1/2" REBAR CAP STAMPED "LS 3989"
PER 9 M 81, EXCEPT AS NOTED
- FOUND 1/2" REBAR CAP STAMPED "LS 3989"
PER 9 M 60
- [] RECORD & MEASURED DATA PER 9 M 60
- () RECORD & MEASURED DATA PER 9 M 81
- SET 1/2" REBAR CAPPED w/ YELLOW PLASTIC & STAMPED "LS 4647"

SUBDIVISION MAP
OF

FOXGLENN, PHASE 4
A PORTION OF FOXWOOD

FOR FOXWOOD-ALMANOR, LLC
IN SECTION 18, T28N, R8E MDB&M
PLUMAS COUNTY, CALIFORNIA

SCALE: 1" = 50'

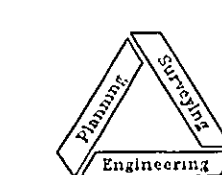

NST Engineering, Inc.
1495 Riverside Drive
Susanville, CA 96130
(530) 257-5173