


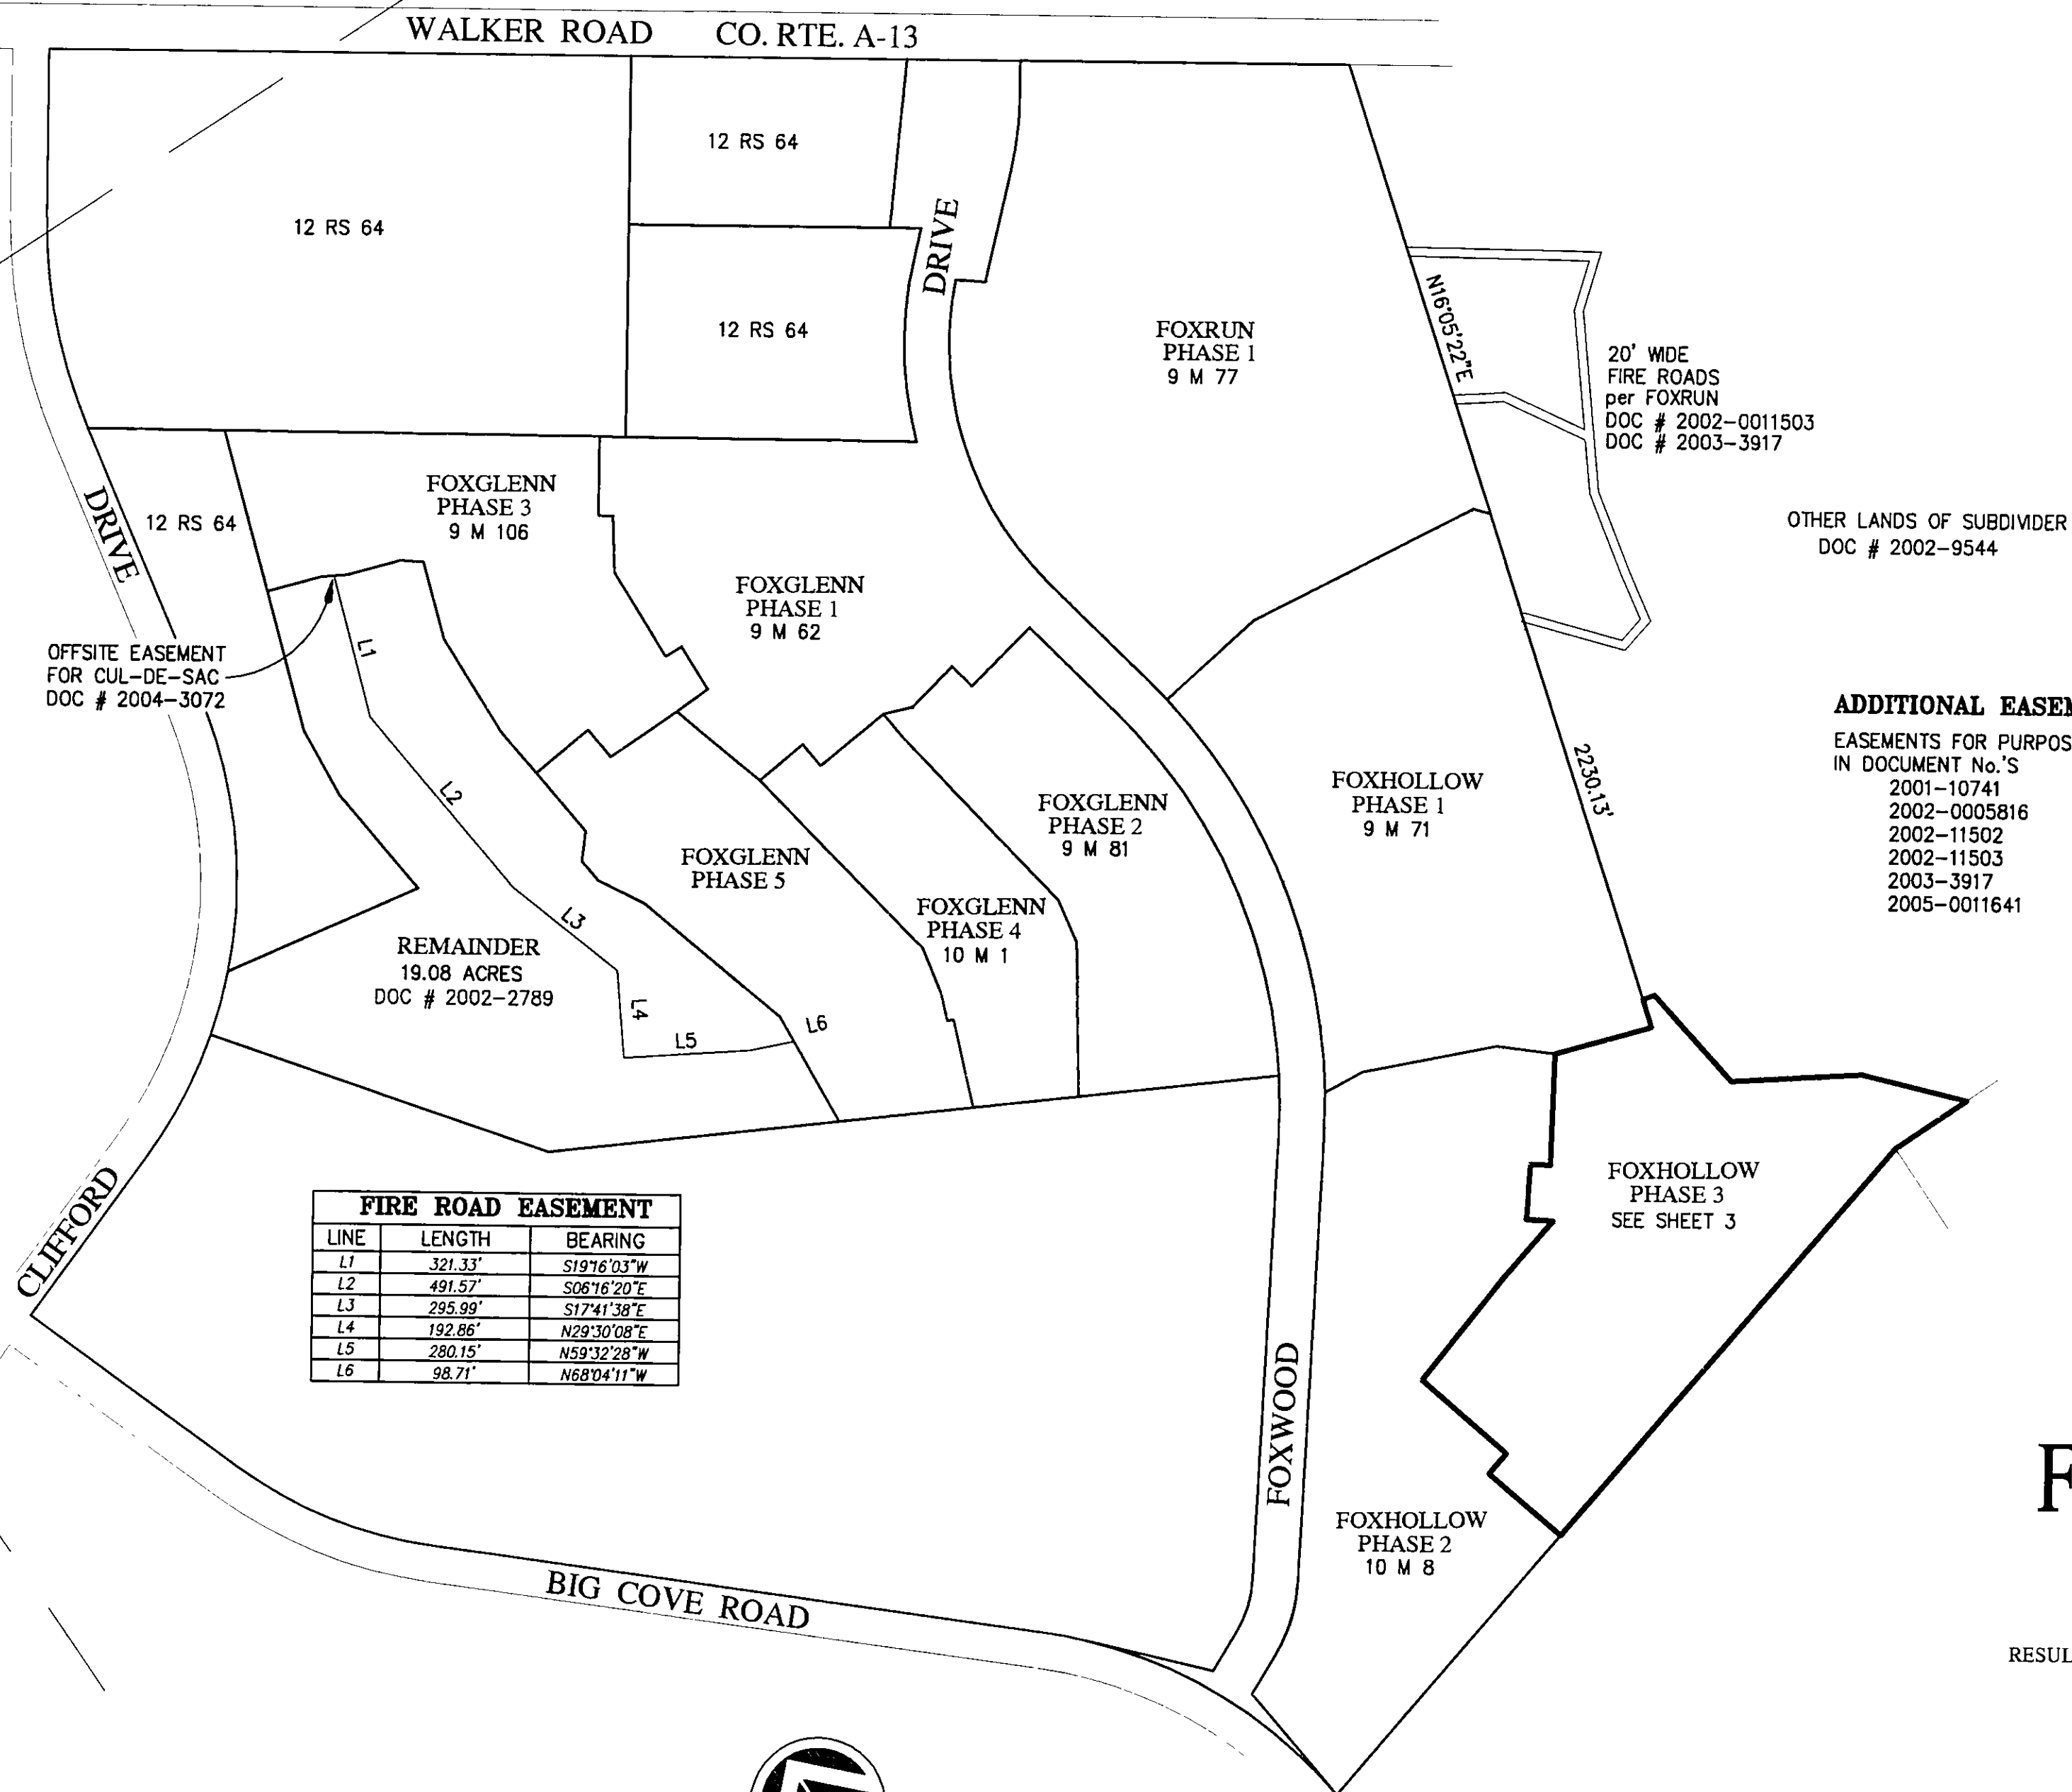

ADDITIONAL EASEMENTS OF RECORD

EASEMENTS FOR PURPOSES SHOWN AS SET FORTH
IN DOCUMENT No.'S


2001-10741
2002-0005816
2002-11502
2002-11503
2003-3917
2005-0011641

SUBDIVISION MAP OF FOXHOLLOW, PHASE 3 A PORTION OF FOXWOOD

A PORTION OF PARCELS 4 & 5 OF 11 PM 48
AND A PORTION OF
RESULTANT PARCEL 7 OF LOT LINE ADJUSTMENT DOCUMENT # 2002-0002789
FOR FOXWOOD-ALMANOR, LLC

IN SECTION 18, T28N, R8E MDB&M
PLUMAS COUNTY, CALIFORNIA

SCALE: 1" = 300'

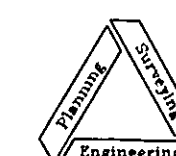

NST Engineering, Inc.
1495 Riverside Drive
Susanville, CA 96130
(530) 257-5173