


LAWRENCE

STREET

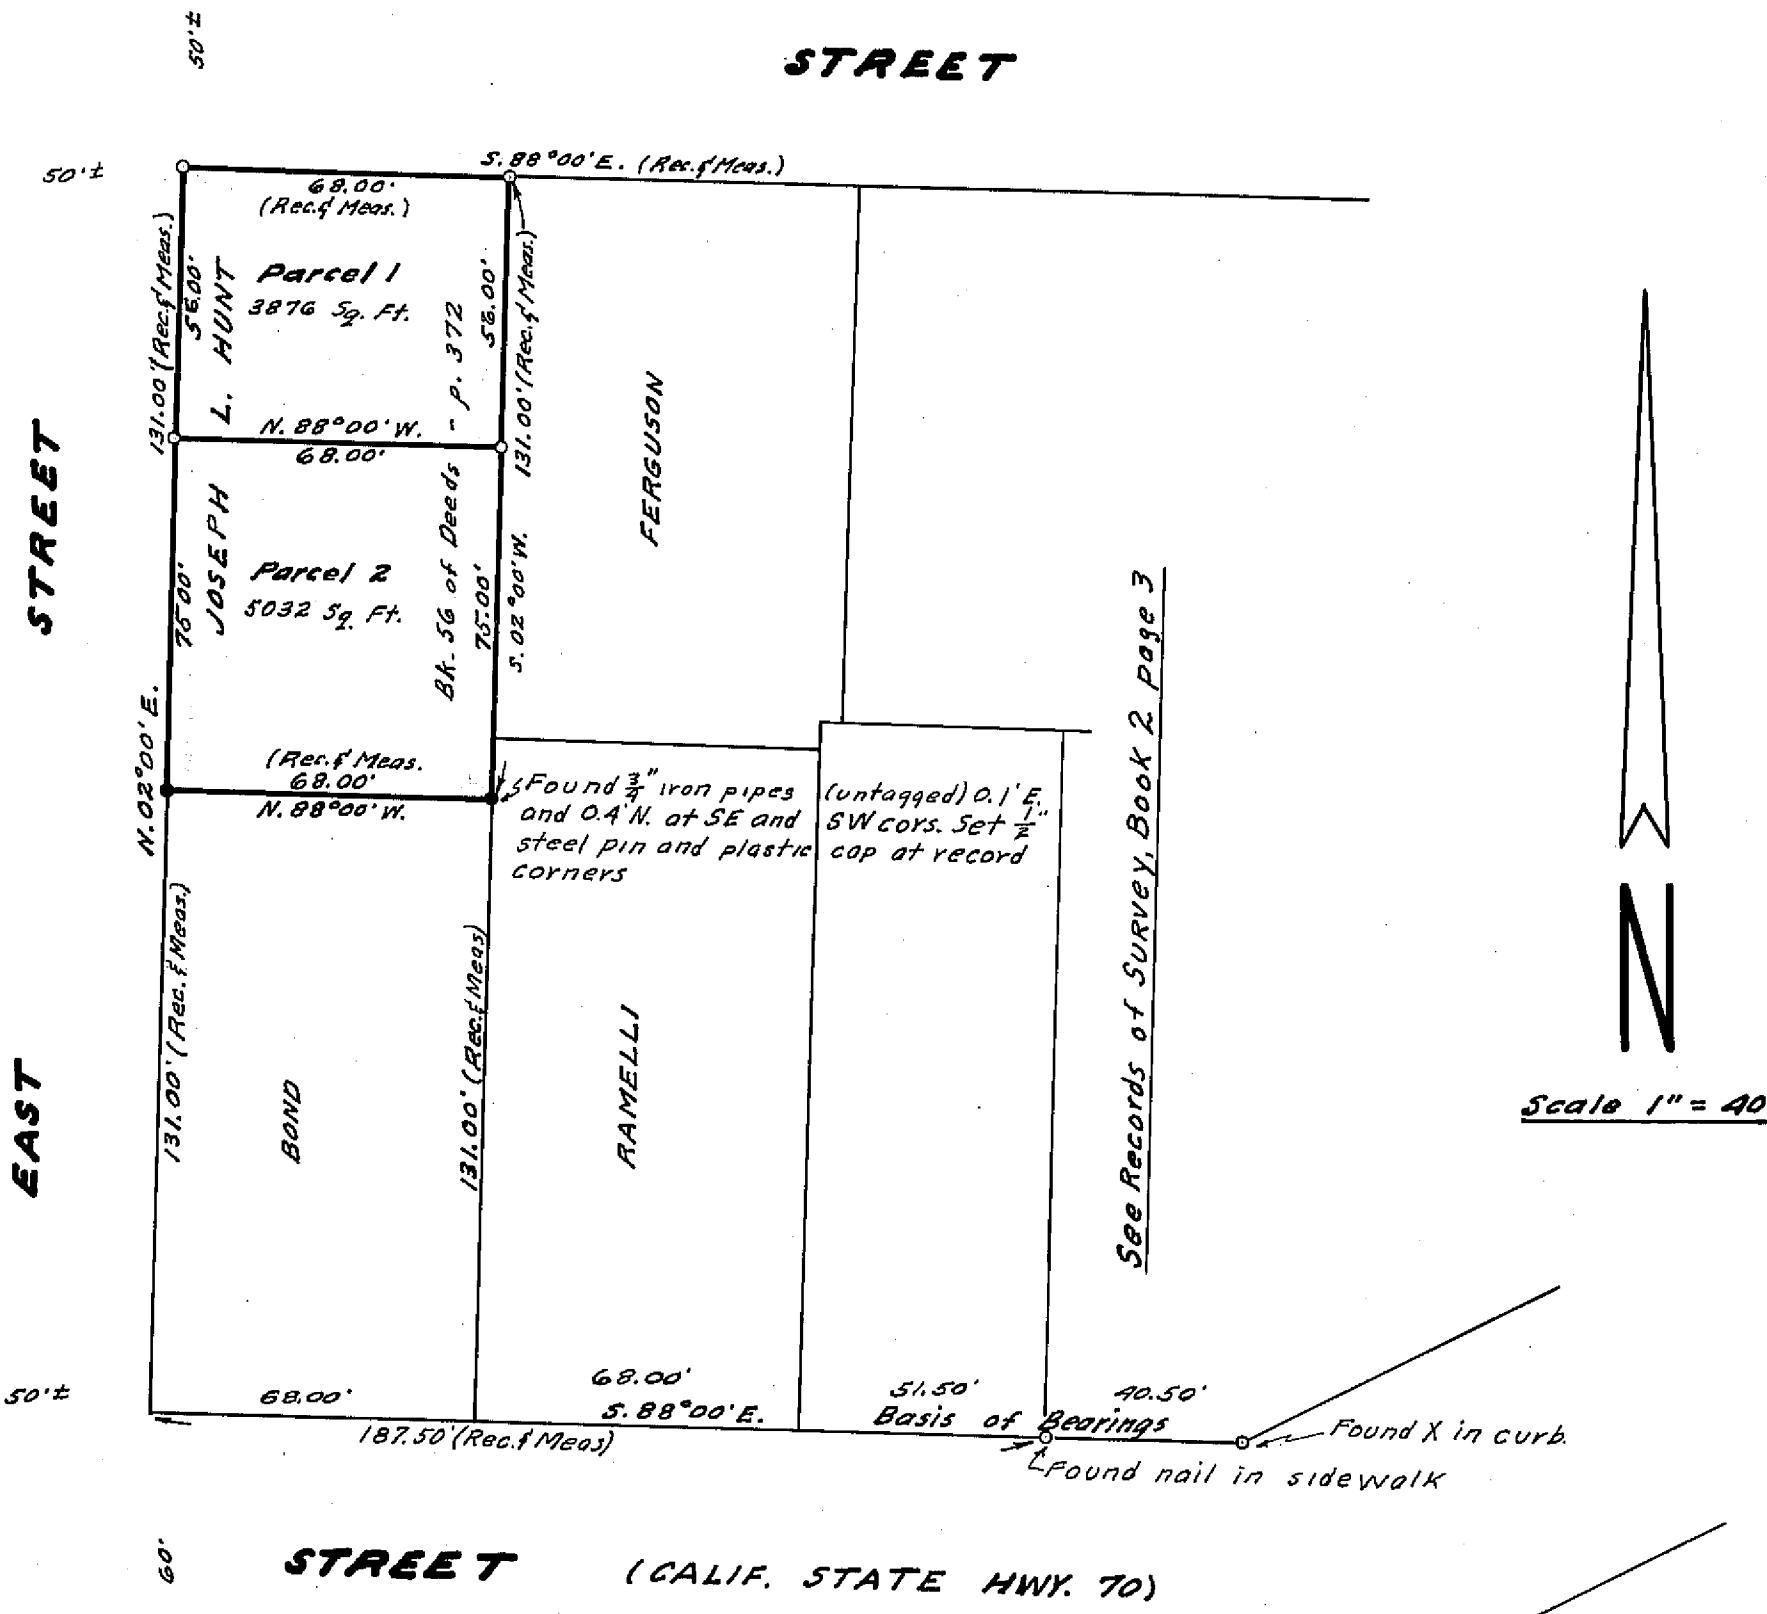

LEGEND

- Found 3/4" Iron Pipe (See Note)
- Set 1/2" Steel Pin with plastic cap stamped "R.C.E. 11173", except as noted
- O.R. Official Records, records of Plumas Co., Calif.
- Rec. Record (from deed, filed map, etc.)
- Meas. Measured
- R.C.E. Registered Civil Engineer

NOTES

- Tentative Parcel Map approved by Plumas County Planning Commission November 24, 1969.
- Basis of Bearings - North line of Main Street S. 88° 00' E. as on Map of Quincy Townsite, Bk. A of Maps, page 36 and on various deeds in the vicinity.
- PROVISION MUST BE MADE IN CONVEYANCES FOR PARCELS HEREON LIMITING USE TO RESIDENTIAL, PENDING ZONING, TO CONFORM TO COUNTY ORDINANCE

SURVEYOR'S CERTIFICATE

This map was prepared by me or under my direction (and is based upon a field survey) in conformance with the requirements of the Subdivision Map Act at the request of J. L. Hunt, December 2, 1969. I hereby certify that it conforms to the approved tentative map and the conditions of approval thereof; that all provisions of applicable state law and local ordinances have been complied with.

*John C. Simpson*  
John C. Simpson  
R.C.E. 11173

RECORDER'S CERTIFICATE

Filed this 19<sup>th</sup> day of DEC, 1969, at 3:45 P.M. in Book 2 of Parcel Maps at Page 106 at the request of John C. Simpson.

*Ida Hogan Gronvold*  
Ida Hogan Gronvold  
Plumas County Recorder

COUNTY SURVEYOR'S CERTIFICATE

This map has been examined this 19<sup>th</sup> day of DECEMBER, 1969, for conformance with the requirements of Section 11575 of the Subdivision Map Act.

*Danell P. Payne*  
Danell P. Payne  
Plumas County Surveyor



JOHN C. SIMPSON, P.E.  
CIVIL ENGINEER  
QUINCY, CALIFORNIA

Fee \$5.00  
File No. 3066

PARCEL MAP

OF  
SUBDIVISION OF TWO PARCELS  
WITHIN SW 1/4 SE 1/4, SEC. 14, T. 24 N., R. 9 E. (MDM)  
TOWN OF QUINCY - PLUMAS COUNTY - CALIFORNIA  
FOR  
JOSEPH L. HUNT  
RECORD OWNER

2 PM 106