



SCALE: 1" = 40'

Basis of Bearings
is the record map
filed in Book 4 of
Parcel Maps, p. 61

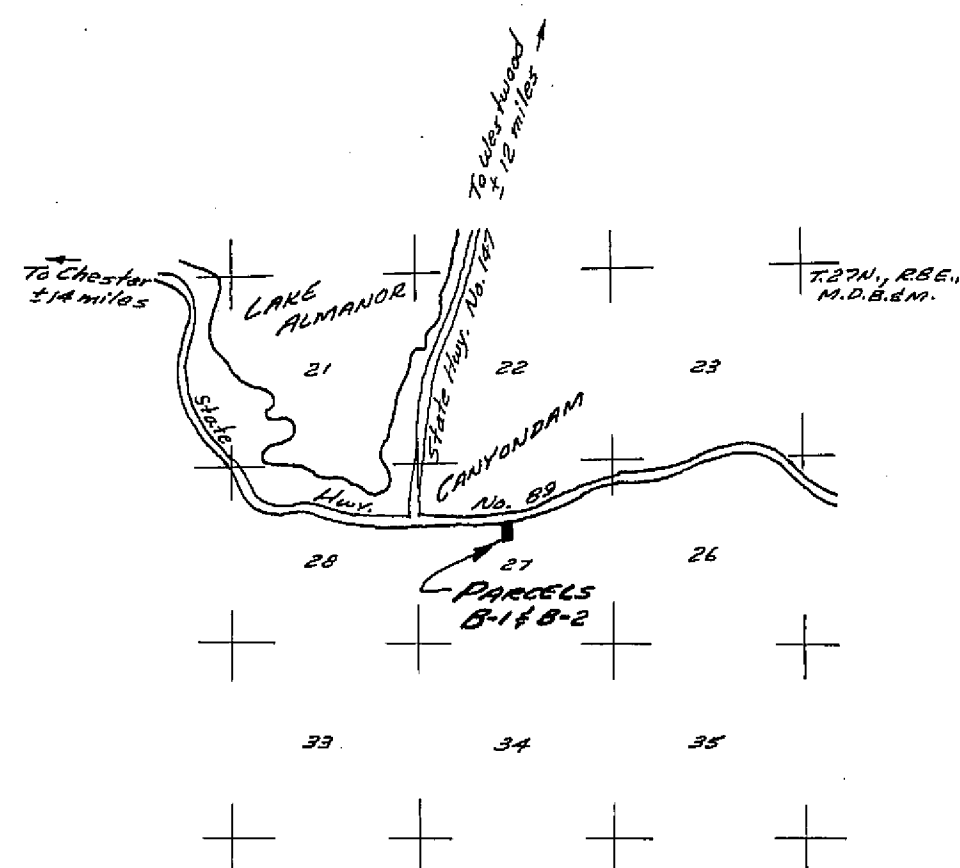

VICINITY MAP
Scale: 1" = 1 Mile

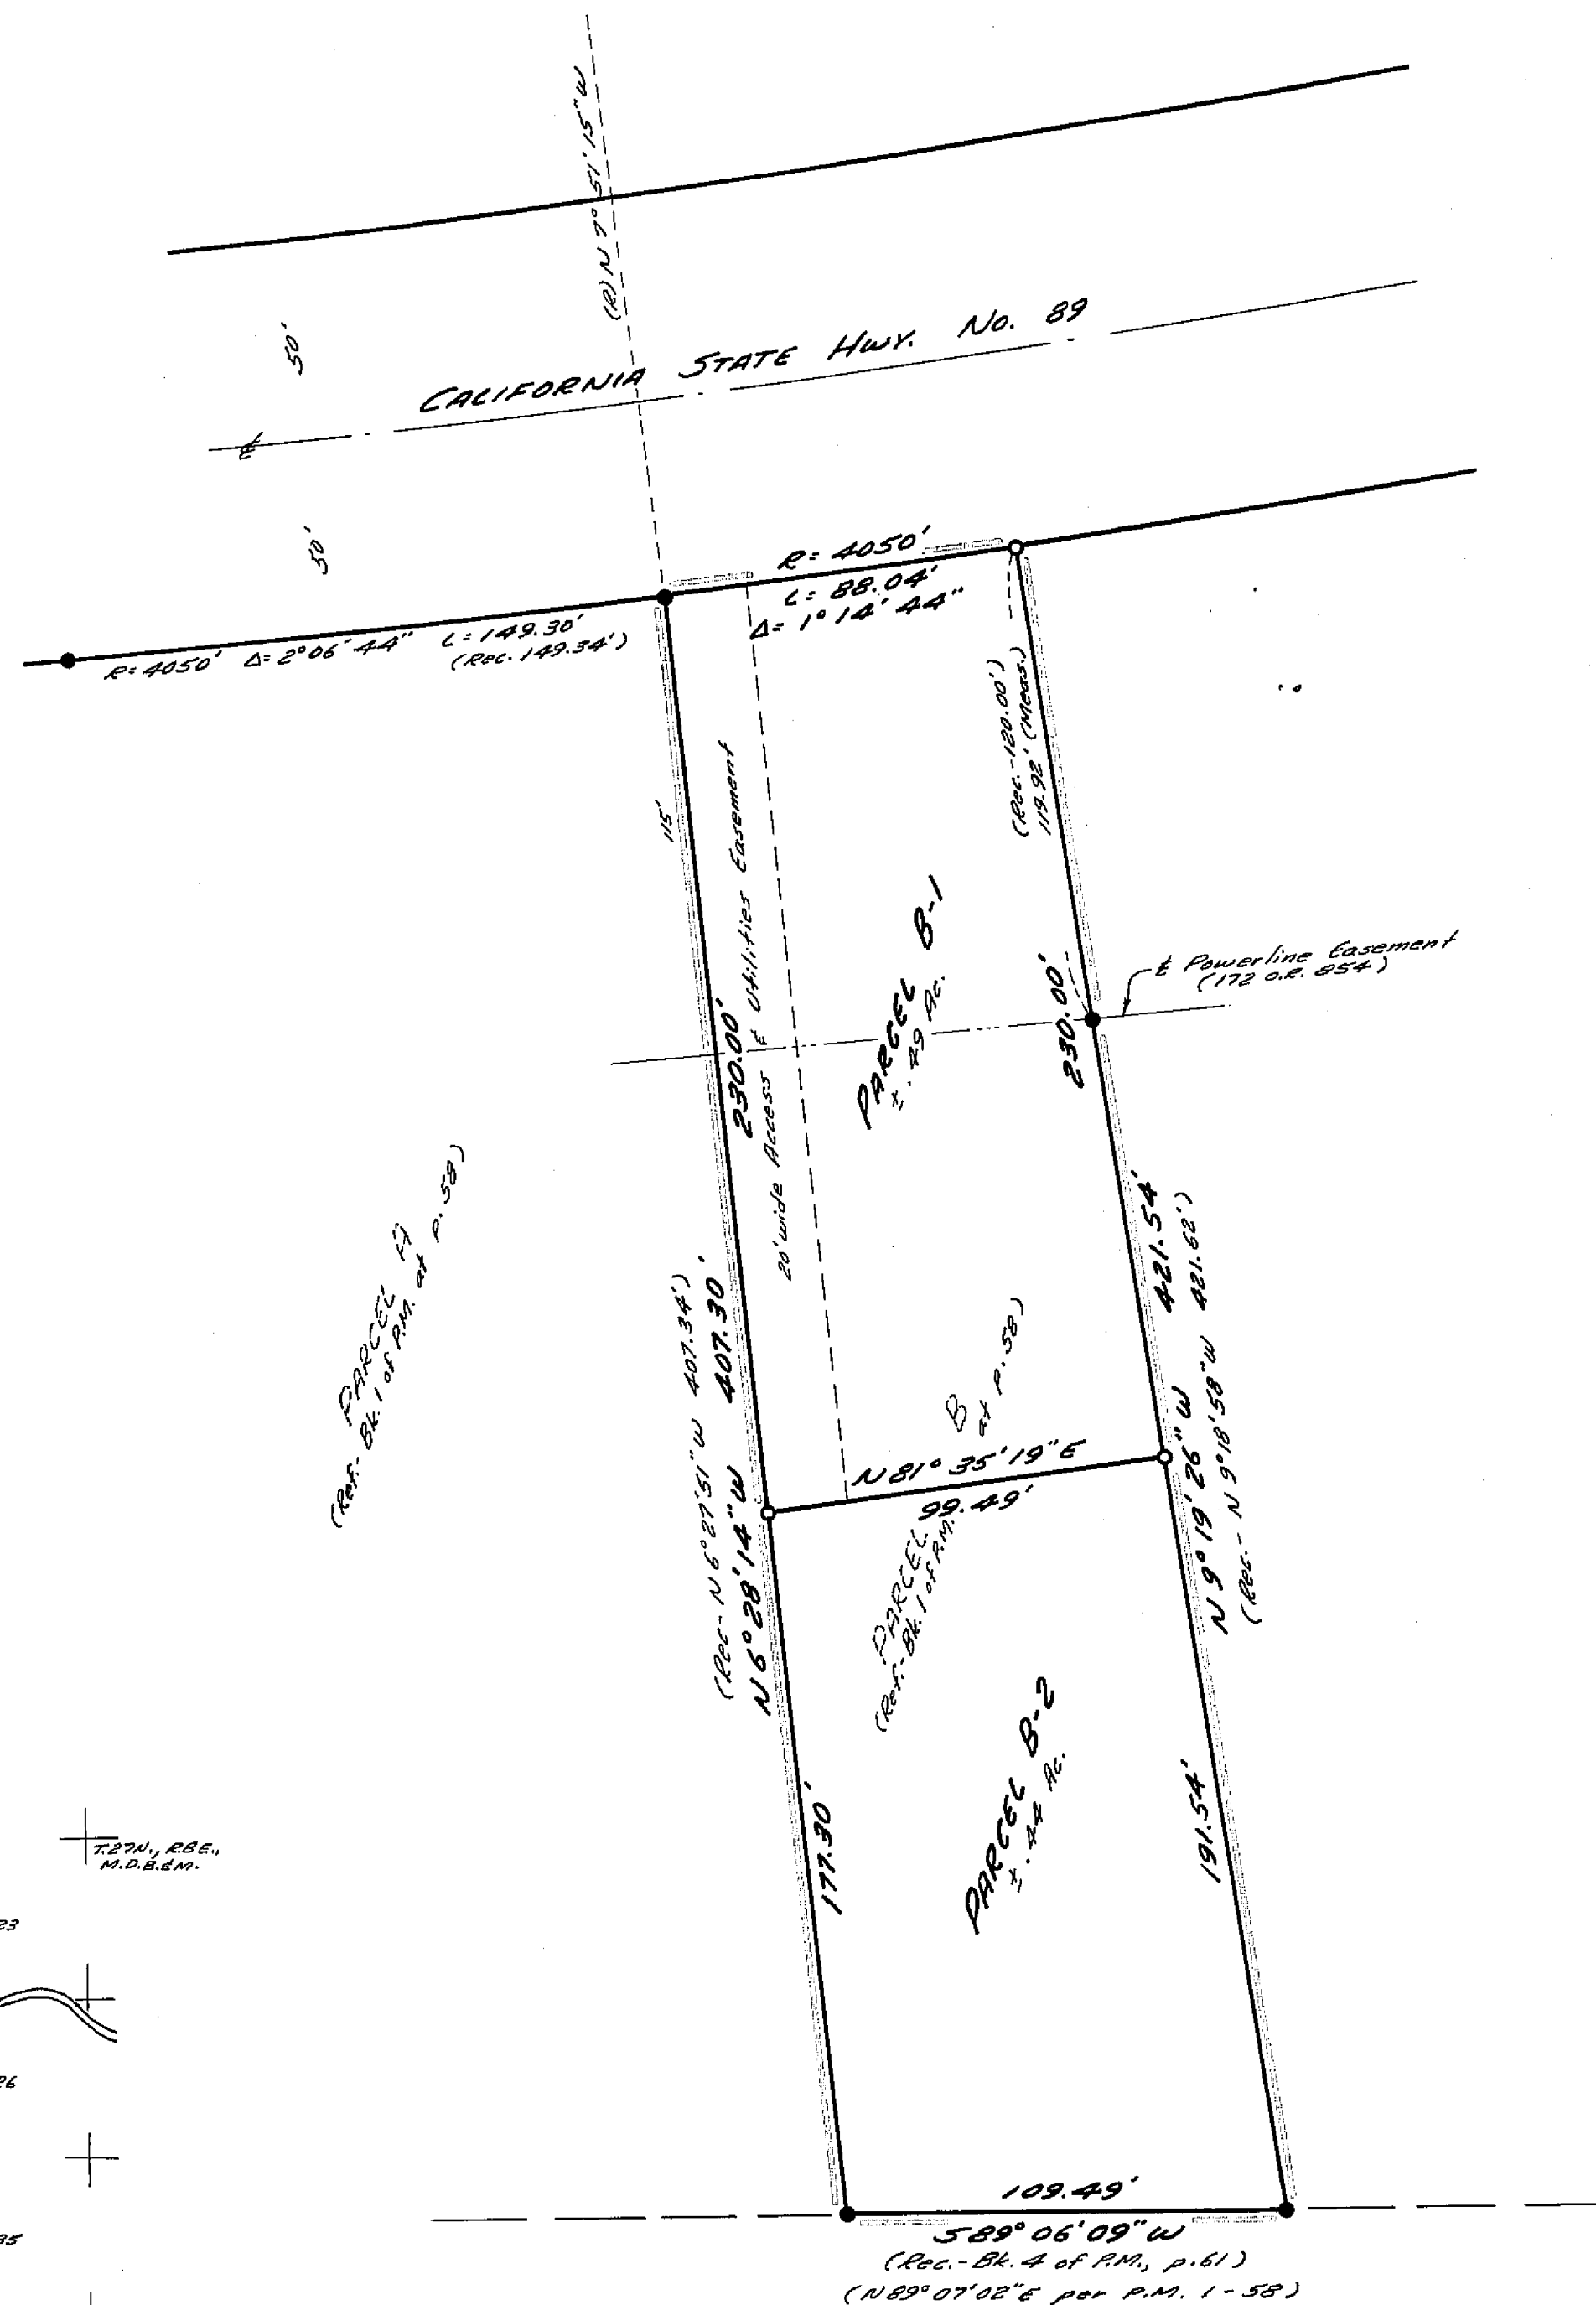

CERTIFICATES:

This map was prepared by me or under my direction, and was compiled from a field survey in conformance with the requirements of the Subdivision Map Act at the request of Arthur Franz & Donald Member in Dec. 1972. I hereby certify that it conforms to the approved tentative map and the conditions of approval thereof; that all provisions of applicable state laws and local ordinances have been complied with.

Paul E. Simpson
Paul E. Simpson, Licensed Land Surveyor No. 3202
STATE OF CALIFORNIA

This map has been examined this 6th day of June, 1974 for conformance with the requirements of Section 15725 of the Subdivision Map Act.

Larry A. Fites
Larry A. Fites, Plumas County Engineer, R.C.E. 13225

Filed for record this 6th day of June, 1974 at 2:25 P.M. in Book 4 of Parcel Maps at page 86 at the request of Paul E. Simpson.

Fee: 5.00 File No. 5755

Dorothy Near Marley
Dorothy Near Marley, Plumas County Recorder

I, the undersigned County Tax Collector of the County of Plumas, State of California, do hereby certify that there are no tax liens against Parcels B-1 & B-2 as shown hereon, or unpaid state, county, municipal or local taxes or special assessments collected as taxes, except taxes or assessments not yet payable. Taxes or assessments which are a lien but not yet payable, are estimated to be in the amount of \$162.00.

Douglas J. Redstrake
Douglas J. Redstrake, Plumas County Tax Collector

LEGEND:

- Found I.P.'s (No tags) per P.M. 1-58 & P.M. 4-61
- Set 3/4" I.P. tagged L.S. 3202

PARCEL MAP FOR
ARTHUR FRANZ AND DONALD MEMBER
PORTION OF THE SE 1/4, NW 1/4, SEC. 27, T.27N, R.8E, M.D.B. & M,
PLUMAS COUNTY, CALIFORNIA

SCALE: 1" = 40'

PAUL E. SIMPSON, & ASSOCIATES, ENGINEERS & SURVEYORS
SUSANVILLE, CALIFORNIA