


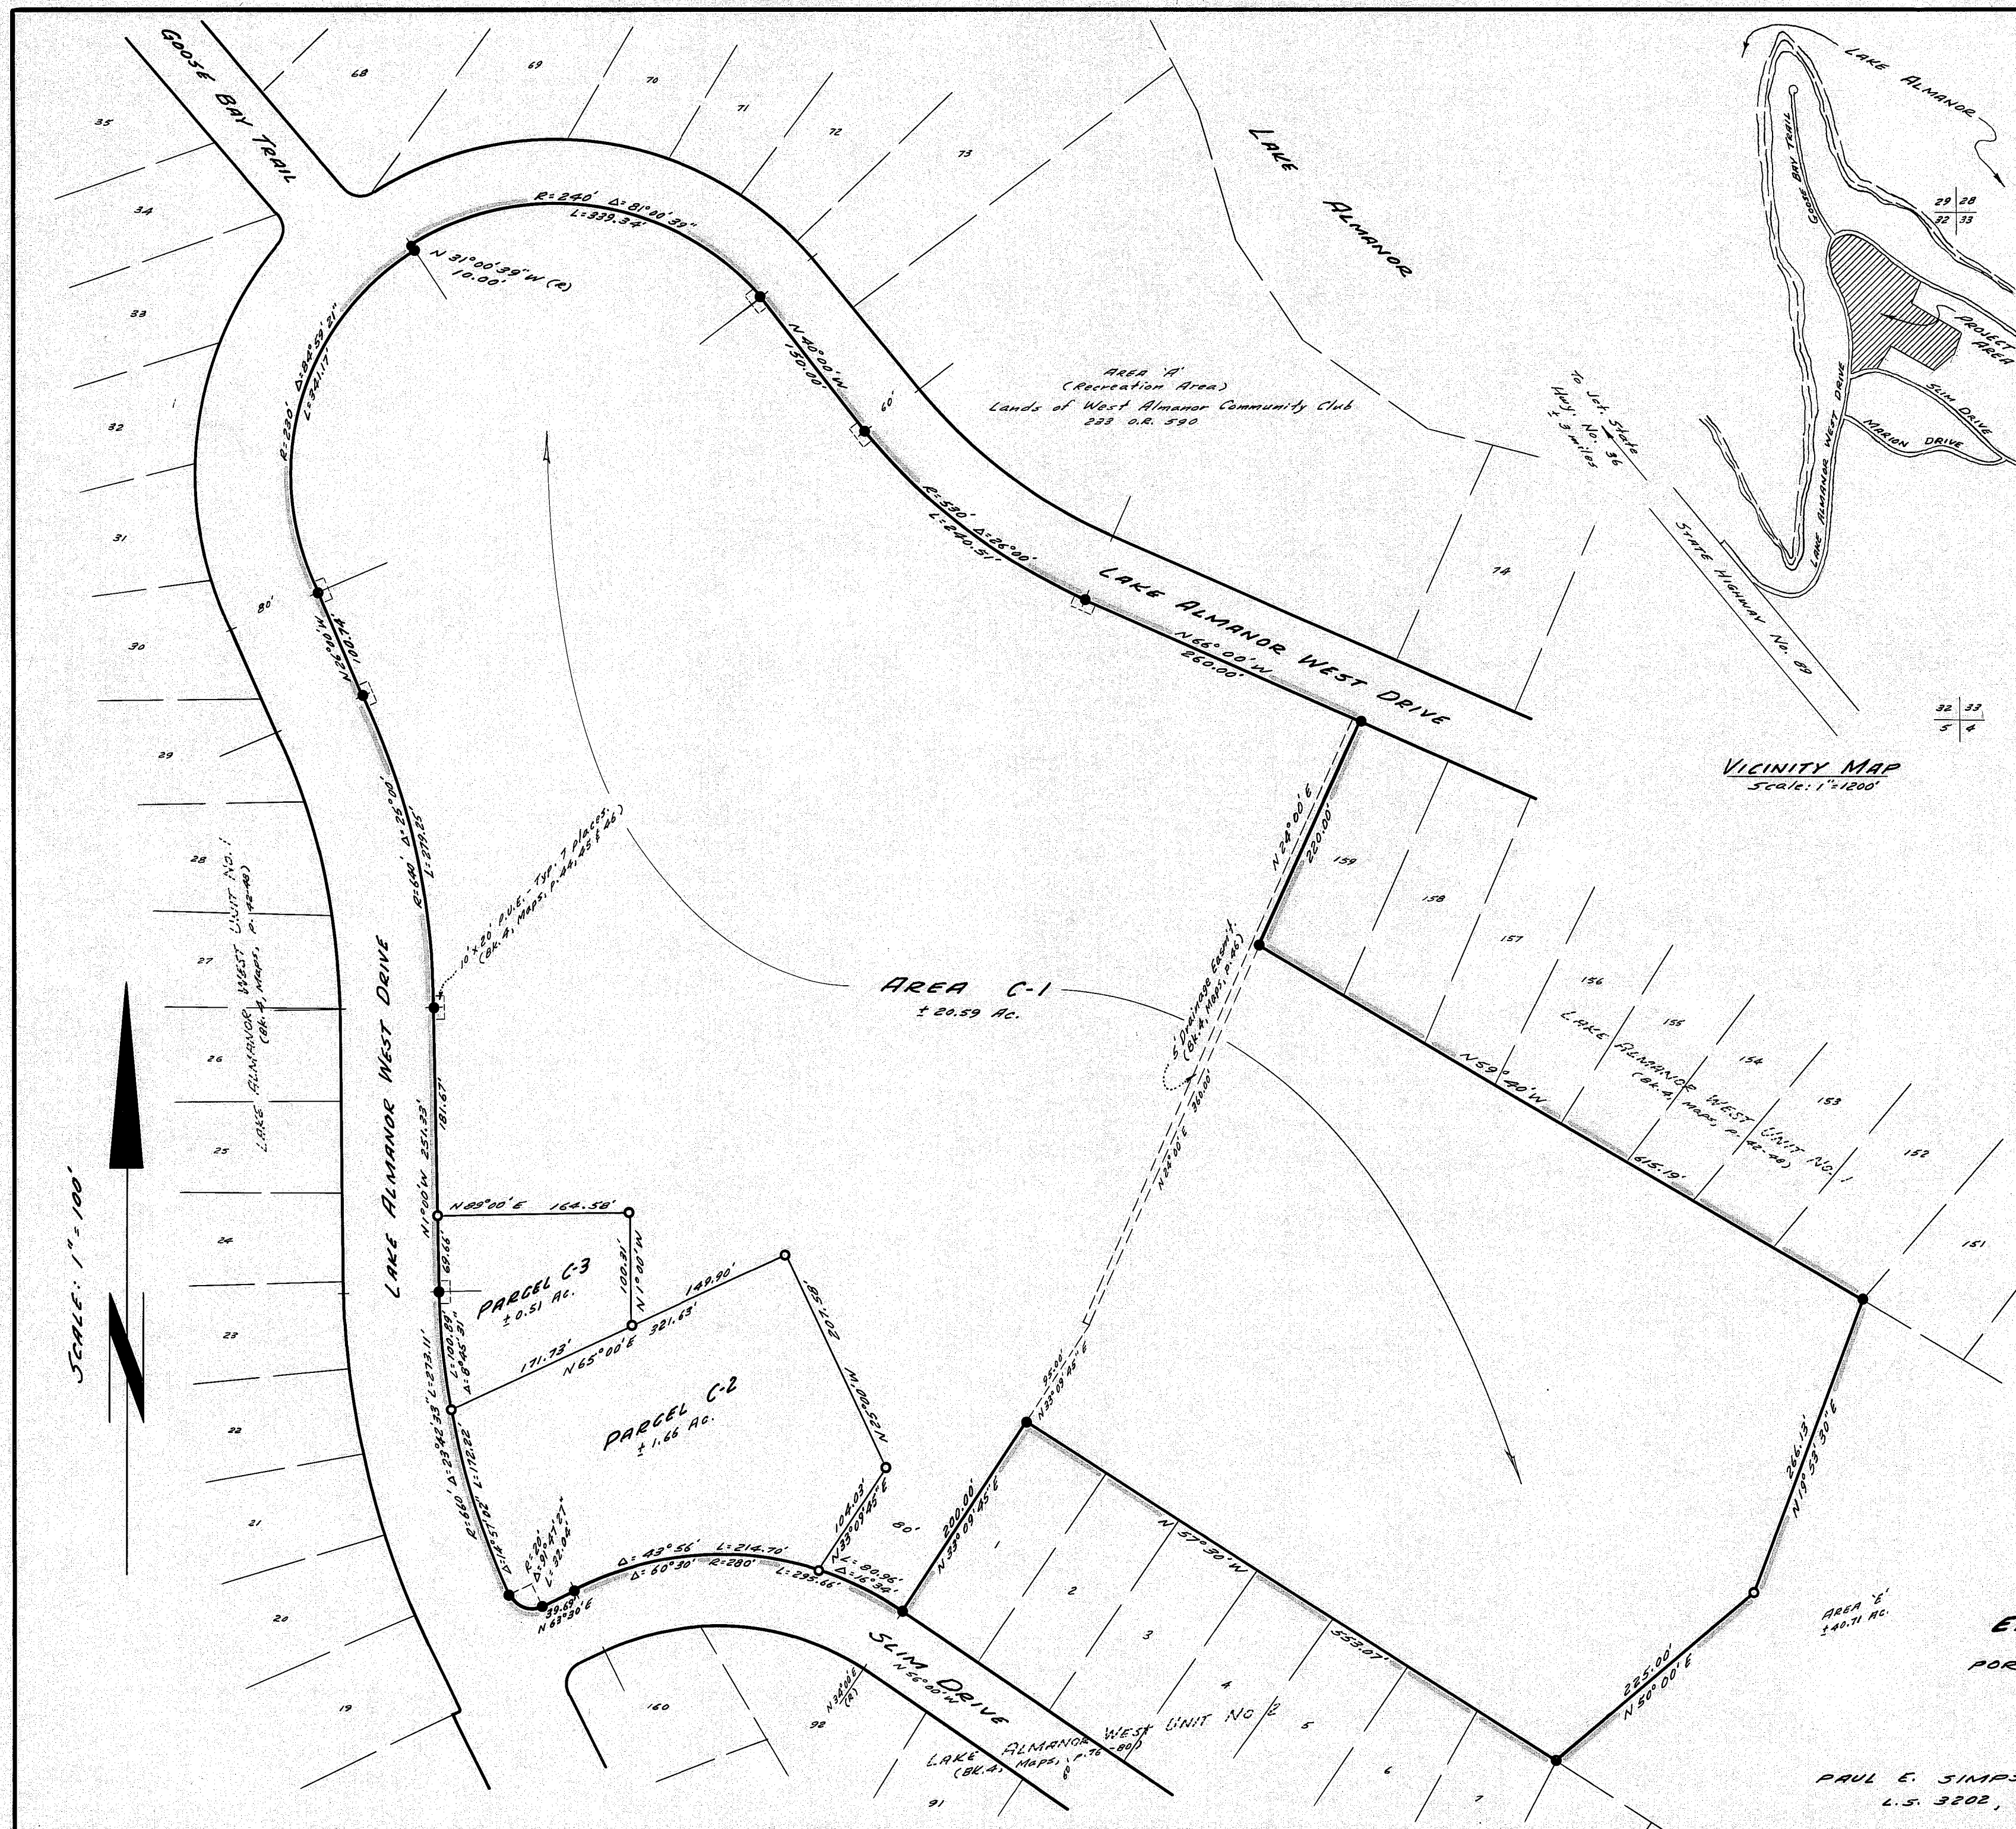

SURVEYOR'S CERTIFICATE:

This map was prepared under my direction and is based upon a field survey in conformance with the requirements of the Subdivision Map Act at the request of Edward C. Clifford, Trustee on Mar. 1978. I hereby state that the parcel map procedures of the local agency have been complied with and that this parcel map conforms to the approved tentative map and the conditions of approval thereof which were required to be fulfilled prior to the filing of the parcel map.

Paul E. Simpson
Paul E. Simpson, Licensed Land Surveyor No. 3202

COUNTY ENGINEER'S CERTIFICATE:

This map conforms with the requirements of the Subdivision Map Act and local ordinance.

Dated: 7-11-78
Larry H. Fites
(by) Clifford R. Brown, Assistant
Larry H. Fites, County Engineer, R.C.E. 13225

RECORDER'S CERTIFICATE:

Filed this 11th day of July, 1978, at 10:25 A.M., in Book 6 of Parcel Maps at page 63, at the request of the County Engineer.

Fee: \$5.00 File No: 205
Raynelle Slater, Plumas County Recorder,

Catherine Shuman
by:
Deputy

TAX COLLECTOR'S CERTIFICATE:

I, Tax Collector of the County of Plumas, State of California, do hereby certify that there are no tax liens against the Parcels, as shown hereon, for unpaid county, municipal, or local taxes or special assessments collected as taxes, except taxes or assessments not yet payable. Taxes or assessments which are a lien but not yet payable are estimated to be in the amount of \$12,975.00

Lois Alexander
Lois Alexander, Plumas County Tax Collector

OWNERSHIP STATEMENT:

A letter of ownership is on file with the County Engineer. This letter, dated Feb. 7, 1978, was signed by Edward C. Clifford, Trustee for Lake Almanor Sales Company, and Gordon Soltau, President of West Almanor Community Club, and stated that they consent to the preparation and recording of this map, and that they are the only persons whose consent is required to pass title to said land. Dated Feb. 7, 1978.

LEGEND

- Set 3/4" I.P. tagged L.S. 3202.
- Find. 1" I.P. tagged L.S. 3202 per Bk. 4, Maps, p. 42-46 & Bk. 4, Maps, p. 76-80.

PARCEL MAP FOR
EDWARD C. CLIFFORD, TRUSTEE

PORTION OF SEC'S. 32 & 33, T.28N., R.76E., M.D.B. & M.
PLUMAS COUNTY, CALIFORNIA

SCALE: 1" = 100'

PAUL E. SIMPSON, & ASSOCIATES, ENGINEERING-PLANNING-SURVEYING
L.S. 3202, 45 50.000 ST., SUSANVILLE, CALIFORNIA