

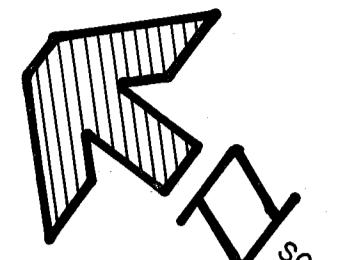


LAKE ALMANOR

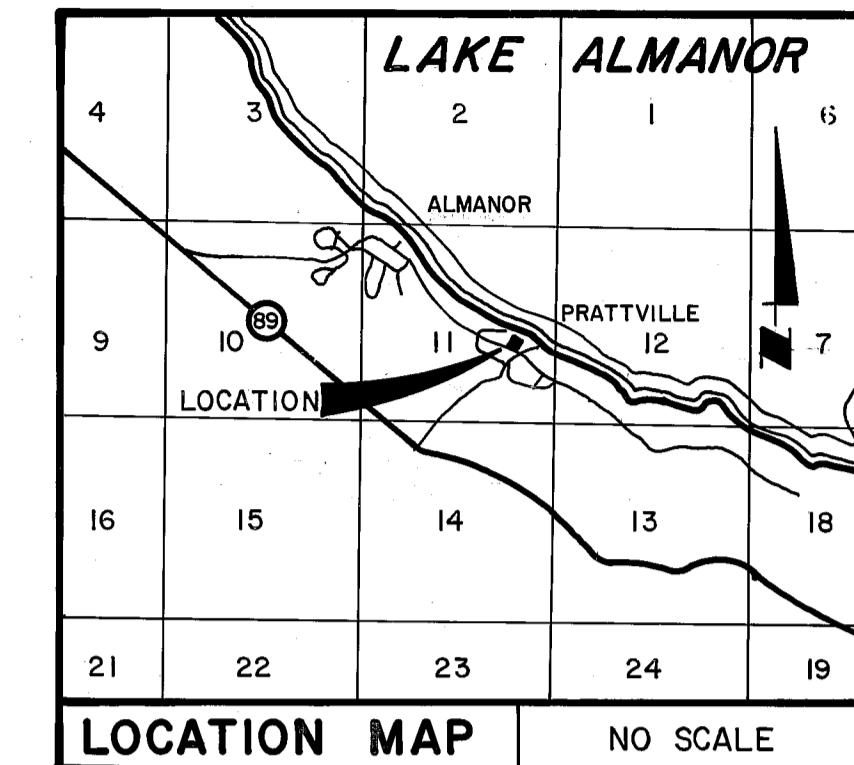

SCALE: 1"=20'

ACCEPTED AS NORTHERLY CORNER OF PARCEL 3 AS SHOWN ON 5 PM 67.

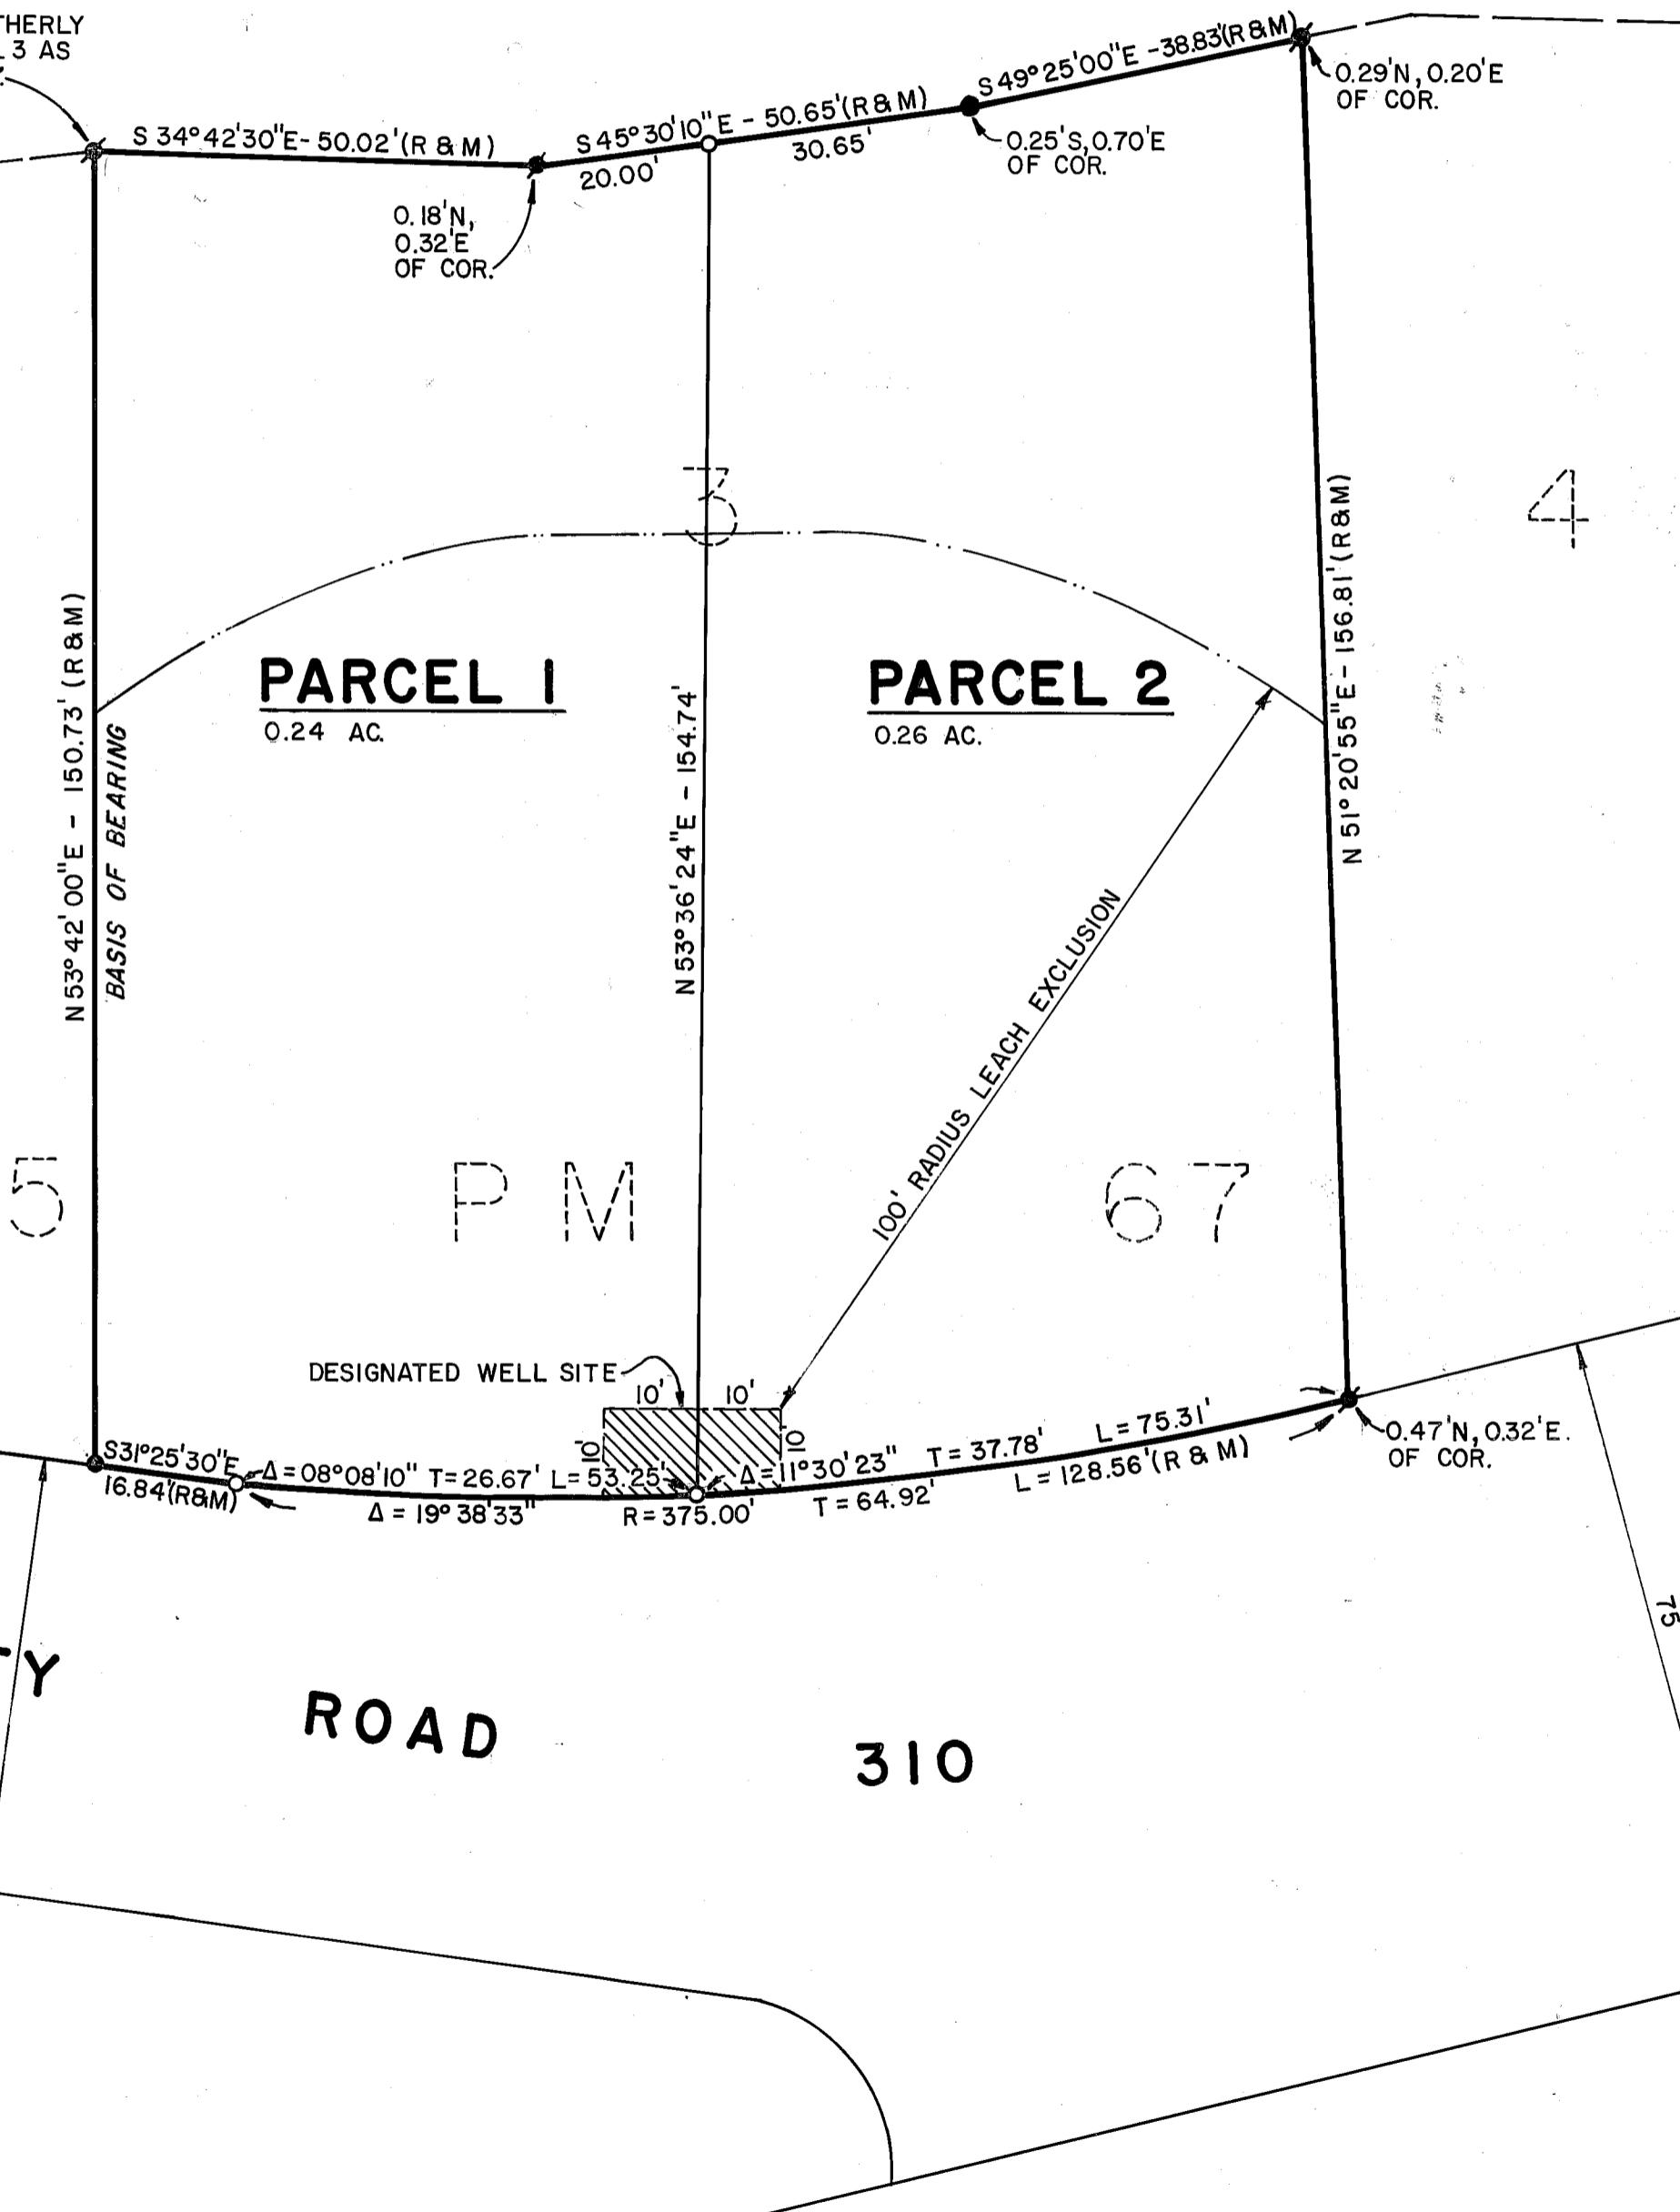

LEGEND

- FOUND 1/2" REBAR (SET ALUM. CAP-RCE 26870)
- FOUND 1/2" REBAR W/PLASTIC CAP MARKED RCE 11173 PER 5 PM 67
- SET 1/2" IRON PIPE W/BRASS TAG MARKED RCE 26870
- (R&M) RECORD & MEASURED (RECORD PER 5 PM 67)

BASIS OF BEARING

THE BASIS OF BEARING FOR THIS MAP IS THE NORTH-WESTERLY LINE OF PARCEL 3, AS SHOWN ON THAT CERTAIN PARCEL MAP FILED FOR RECORD IN THE OFFICE OF THE RECORDER, COUNTY OF PLUMAS, STATE OF CALIFORNIA, IN BOOK 5 OF PARCEL MAPS AT PAGE 67.

NOTE: CERTIFICATE OF OWNER'S CONSENT TO THE PREPARATION AND RECORDATION OF THIS MAP, DATED 8-8-79, IS ON FILE IN THE OFFICE OF THE COUNTY ENGINEER.

ENGINEER'S CERTIFICATE

THIS MAP WAS PREPARED BY ME OR UNDER MY DIRECTION AND IS BASED UPON A FIELD SURVEY IN CONFORMANCE WITH THE REQUIREMENTS OF THE SUBDIVISION MAP ACT AND LOCAL ORDINANCE AT THE REQUEST OF JOHN ALAN PLANK IN MAY 1979. I HEREBY STATE THAT THE PARCEL MAP PROCEDURES OF THE LOCAL AGENCY HAVE BEEN COMPLIED WITH AND THAT THIS PARCEL MAP CONFORMS TO THE APPROVED TENTATIVE MAP AND THE CONDITIONS OF APPROVAL THEREOF WHICH WERE REQUIRED TO BE FULFILLED PRIOR TO THE FILING OF THE PARCEL MAP.

Joseph G. Brandt
JOSEPH G. BRANDT R.C.E. 26870

COUNTY SURVEYOR'S CERTIFICATE

THIS MAP CONFORMS WITH THE REQUIREMENTS OF THE SUBDIVISION MAP ACT AND LOCAL ORDINANCE.

Lawrence J. Brock
DATED 8-22-79
LAWRENCE J. BROCK R.C.E. 13528
PLUMAS COUNTY SURVEYOR

COUNTY TAX COLLECTOR'S CERTIFICATE

I, LOIS ALEXANDER, TAX COLLECTOR OF THE COUNTY OF PLUMAS, STATE OF CALIFORNIA, DO HEREBY CERTIFY THAT THERE ARE NO TAX LIENS AGAINST THE PARCELS, AS SHOWN HEREON, FOR UNPAID COUNTY, MUNICIPAL, OR LOCAL TAXES OR SPECIAL ASSESSMENTS COLLECTED AS TAXES, EXCEPT TAXES OR ASSESSMENTS NOT YET PAYABLE. TAXES OR ASSESSMENTS WHICH ARE A LIEN BUT NOT YET PAYABLE ARE ESTIMATED TO BE IN THE AMOUNT OF \$515.00.

Lois Alexander
DATED 8/22/79
LOIS ALEXANDER
PLUMAS COUNTY TAX COLLECTOR

COUNTY RECORDER'S CERTIFICATE

FILED THIS 22nd DAY OF August, 1979, AT 3:55 P.M.
IN BOOK 7 OF PARCEL MAPS AT PAGE 9, AT THE REQUEST
OF THE COUNTY ENGINEER.

RAYNELLE SLATEN
COUNTY RECORDER

FEES \$5.00
FILE NO. 1717

BY *Mildred Cottier*
DEPUTY

PARCEL MAP

OF
A SUBDIVISION OF TWO PARCELS

WITHIN
THE SE 1/4 OF SEC. II, T27N, R7E MDM

PLUMAS COUNTY, CALIFORNIA

FOR

JOHN ALAN PLANK

brandt & associates
CIVIL ENGINEERS~SURVEYORS

75 COURT STREET
QUINCY, CALIFORNIA 95971

P.O. BOX 749
916-283-4444

W.O. No. 790102

DATE: AUGUST, 1979
SHEET 1 OF 1