

Surveyor's Certificate

This map was prepared by me or under my direction and is based upon a field survey in conformance with the requirements of the Subdivision Map Act and local ordinances at the request of Robert Carmody on April 22, 1981. I hereby state that the parcel map procedures of the local agency have been complied with and that this parcel map conforms to the approved tentative map and the conditions of approval thereof which were required to be fulfilled prior to the filing of the parcel map.

John W. Hamby LS 2843

County Surveyor's Certificate

This map conforms with the requirements of the Subdivision Map Act and local ordinances.

Dated: Jan. 4, 1982

Lawrence J. Brock RCE 13528 Plumas County Surveyor

County Tax Collector's Certificate

I, Barbara J. Cokor, Tax Collector of the County of Plumas, State of California, do hereby certify that there are no tax liens against the parcels as shown hereon for unpaid county, municipal or local taxes or special assessments collected as taxes except taxes or assessments not yet payable. Taxes or assessments which are a lien but not yet payable are estimated to be in the amount of NONE

Dated: 1-4-82

Barbara J. Cokor Barbara J. Cokor Plumas County Tax Collector

County Recorder's Certificate

Filed this 4th day of January, 1982, at 1:22 P.M. in Book 8 of Parcel Maps at Page 59 at the request of the County Engineer. Fee \$ 5.00

File No. 5133

Ila Diggs County Recorder


by Isabelle Andrews Deputy

Parcel Map

Robert F. Carmody, Trustee for Giant Quicksilver Corporation Money Purchase Pension Plan and Profit Sharing Plan The SW 1/4 of the N.E. 1/4 of Section 17, T. 25 N., R. 16 E., M.D. B & M. Plumas County, California

By: Hamby Surveying, Inc, LS 2843 P.O. Box 842, Ph.(916) 832 5571 Portola, California, 96122


Sept., 1981 Sheet 1 of 1

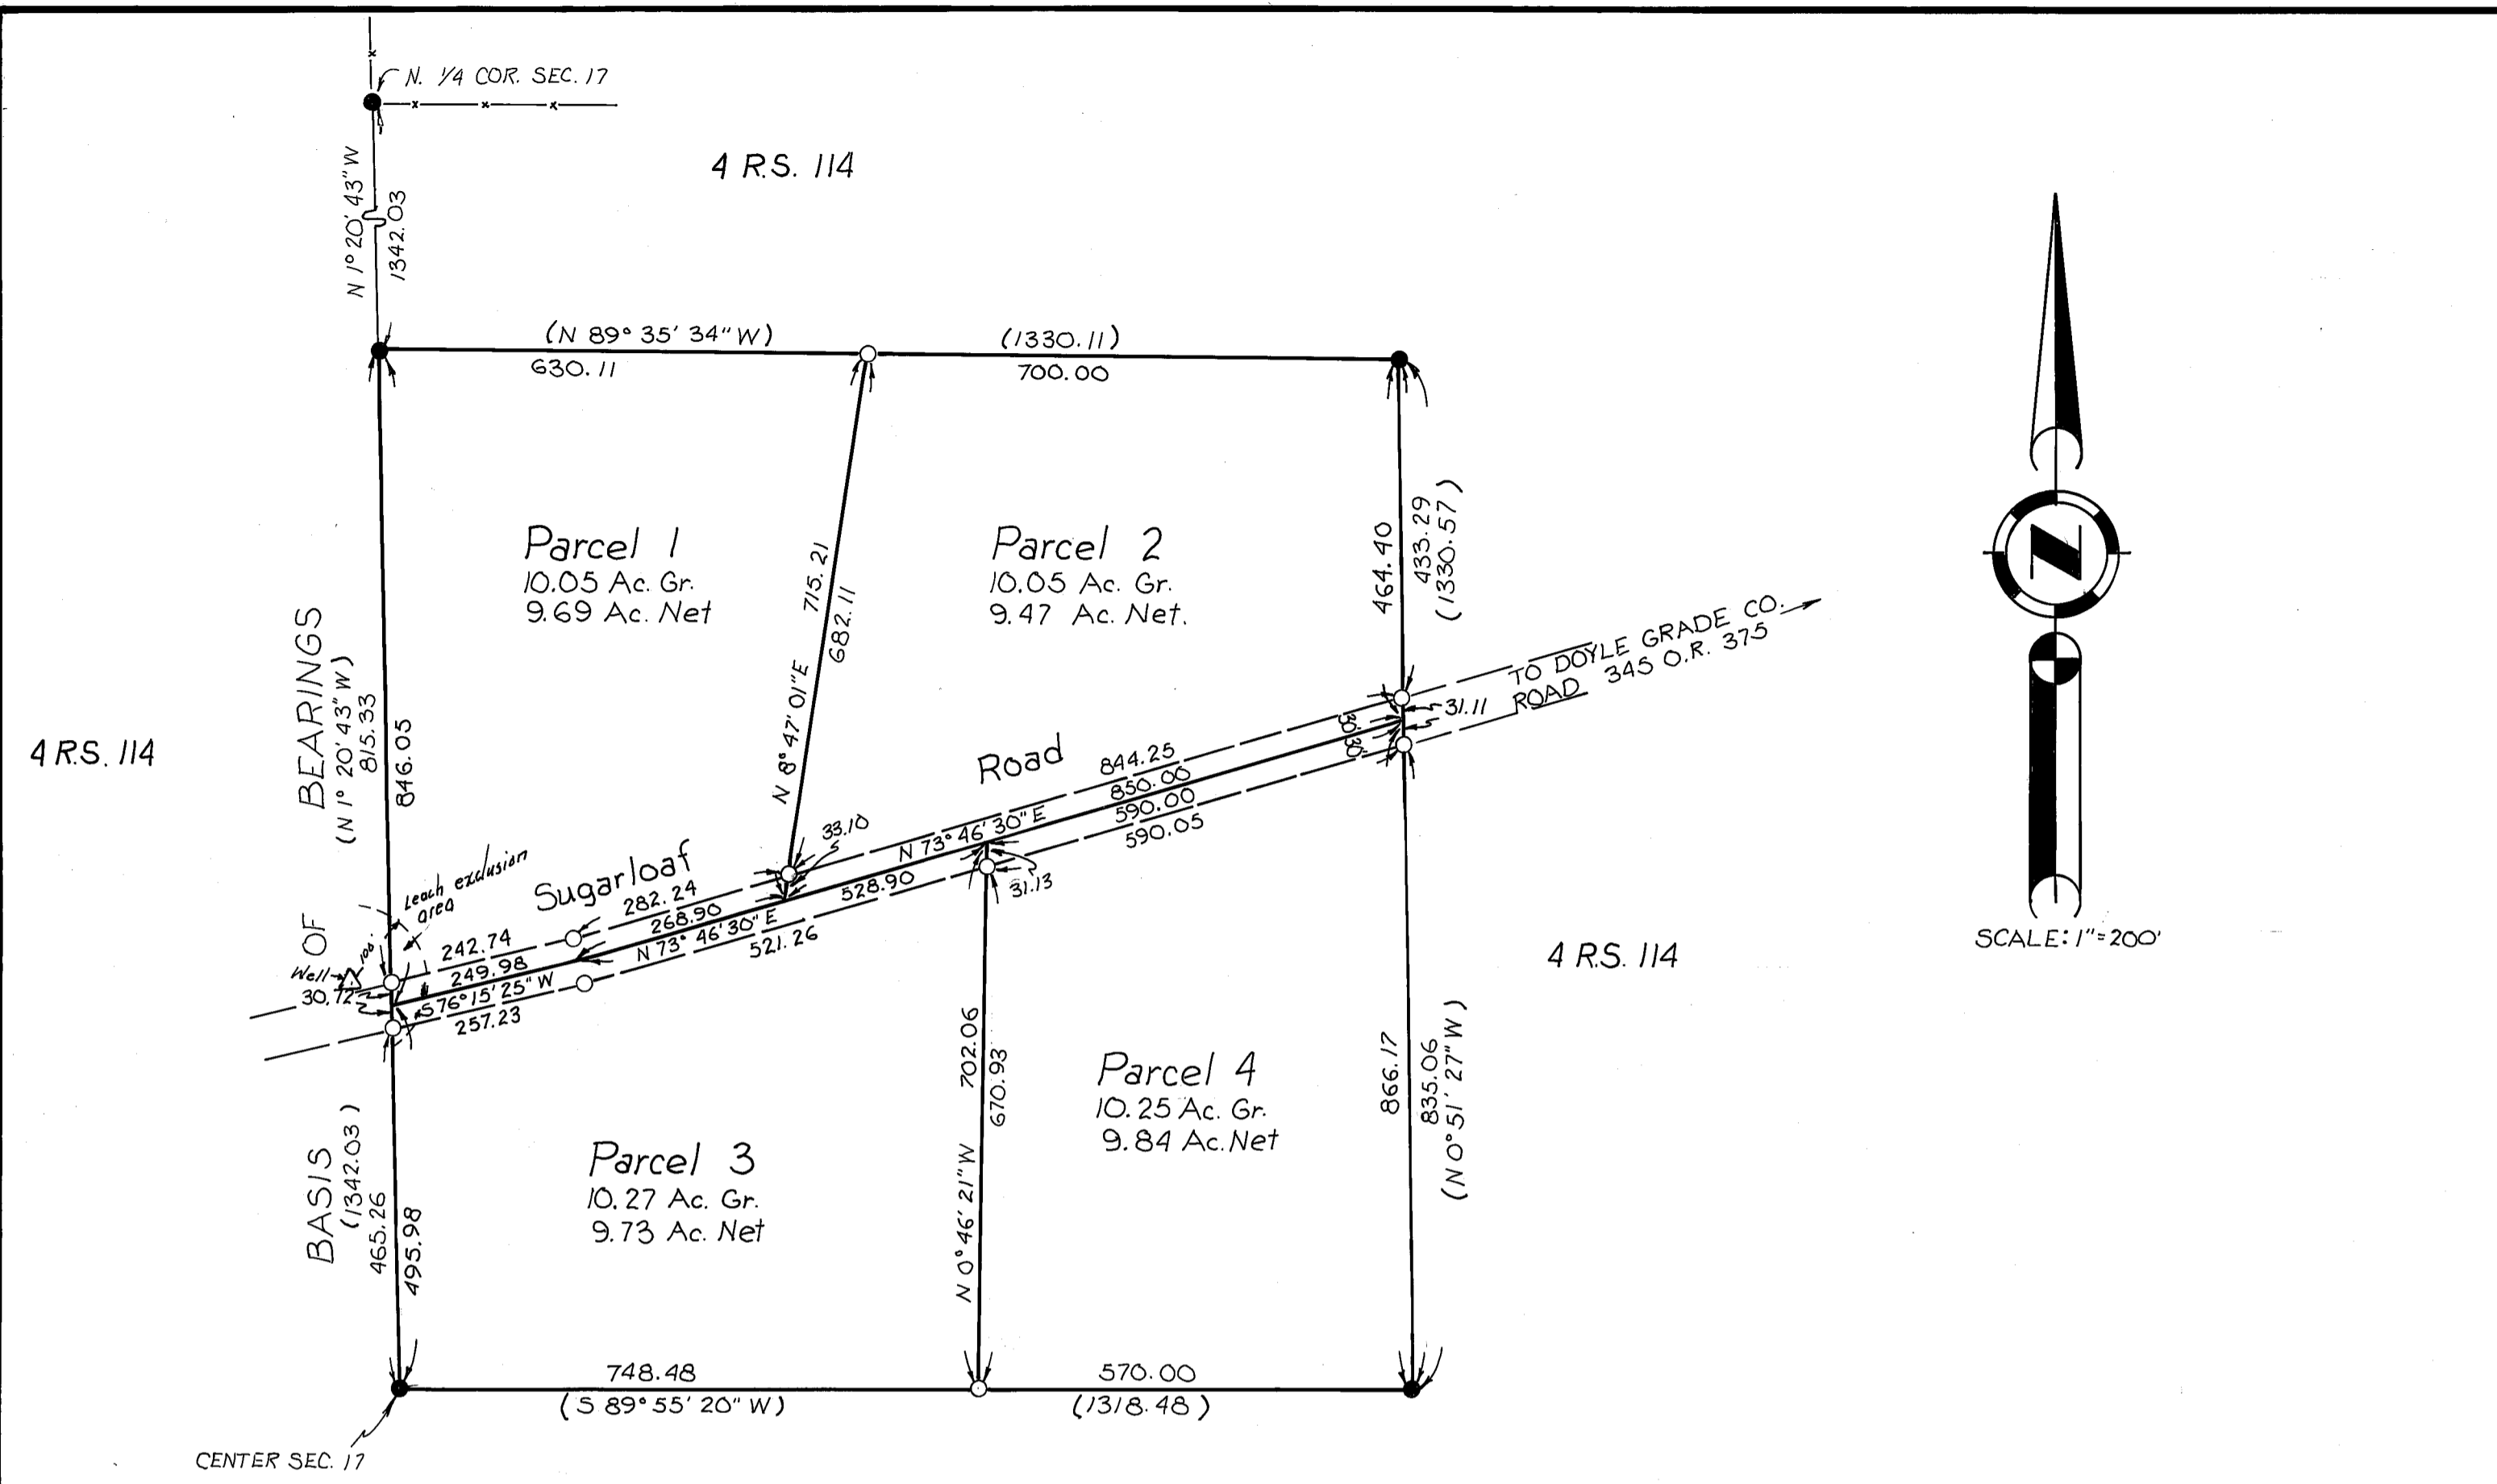

U.S.A.

The BASIS OF BEARINGS is the West line of the N.E. 1/4 of Section 17, shown as N 1° 20' 43" W on 4 R.S. 114.

No authorized structural fire protection is provided to the parcels shown hereon.

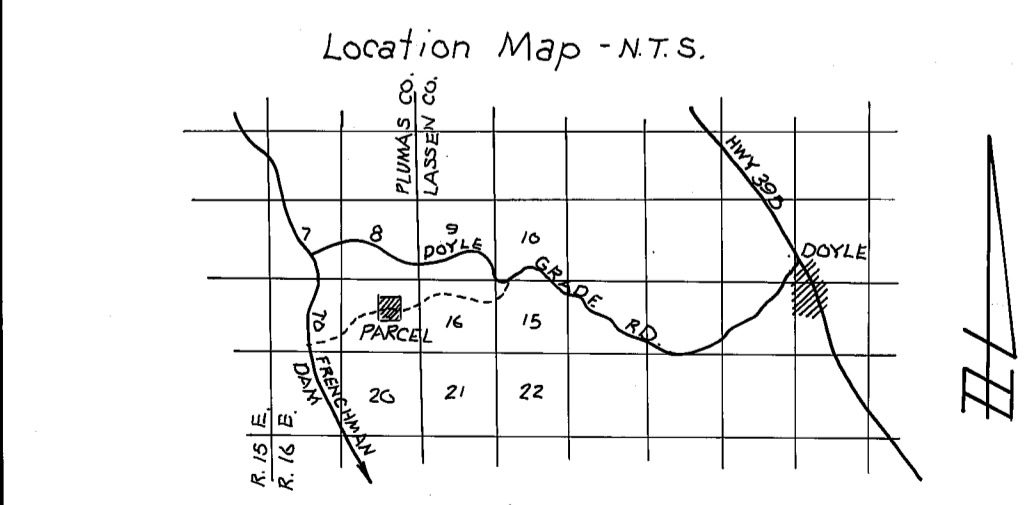

Notes:

Certificate of owner's consent to preparation and recording of this map is on file in the County Recorder's Office in 343 O.R. 146

Leach exclusion areas are all areas within 50' of property lines, within easements, within 50' of watercourses and all areas over 30% slope, and within 100' of wells.

Roads shown hereon are private easements. Such easements will not become fully effective unless and until reservations and grants are included in the respective deeds. Said private roads are not subject to County improvements or maintenance. It will be required that such roads be improved to County Standards at no cost to the County before such roads may be accepted into the County Road System.

Legend:

- = Found rebar with aluminum cap, LS 2843
○ = Set rebar & alum. cap, LS 2843
--- = Fence
( ) Indicates Record and measured data