

ENGINEER'S CERTIFICATE

THIS MAP WAS PREPARED BY ME OR UNDER MY DIRECTION AND IS BASED UPON A FIELD SURVEY IN CONFORMANCE WITH THE REQUIREMENTS OF THE SUBDIVISION MAP ACT AND LOCAL ORDINANCE AT THE REQUEST OF JOHN AND GLORIA SABINE. I HEREBY STATE THAT THE PARCEL MAP PROCEDURES OF THE LOCAL AGENCY HAVE BEEN COMPLIED WITH AND THAT THIS PARCEL MAP CONFORMS TO THE APPROVED TENTATIVE MAP AND THE CONDITIONS OF APPROVAL THEREOF WHICH WERE REQUIRED TO BE FULFILLED PRIOR TO THE FILING OF THE PARCEL MAP.

Joseph G. Brandt
JOSEPH G. BRANDT R.C.E. 26870

COUNTY SURVEYOR'S CERTIFICATE

THIS MAP CONFORMS WITH THE REQUIREMENTS OF THE SUBDIVISION MAP ACT AND LOCAL ORDINANCE.

Lawrence J. Brock
DATED 11-16-82 PLUMAS COUNTY SURVEYOR
LAWRENCE J. BROCK RCE 13528

COUNTY TAX COLLECTOR'S CERTIFICATE

I, BARBARA J. COKOR, TAX COLLECTOR OF THE COUNTY OF PLUMAS, STATE OF CALIFORNIA, DO HEREBY CERTIFY THAT THERE ARE NO TAX LIENS AGAINST THE PARCELS, AS SHOWN HEREON, FOR UNPAID COUNTY, MUNICIPAL, OR LOCAL TAXES OR SPECIAL ASSESSMENTS COLLECTED AS TAXES, EXCEPT TAXES OR ASSESSMENTS NOT YET PAYABLE. TAXES OR ASSESSMENTS WHICH ARE A LIEN BUT NOT YET PAYABLE ARE ESTIMATED TO BE IN THE AMOUNT OF \$ NONE.

DATED 11-23-82
Barbara J. Cokor
BARBARA J. COKOR PLUMAS COUNTY TAX COLLECTOR

COUNTY RECORDER'S CERTIFICATE



FILED THIS 23 DAY OF November, 1982, AT 3:06 P.M.
IN BOOK 8 OF PARCEL MAPS AT PAGE 85, AT THE REQUEST OF THE COUNTY ENGINEER.

COUNTY RECORDER
ILA DIGGS
BY *Mark*
DEPUTY

PARCEL MAP
OF

A SUBDIVISION OF TWO PARCELS
WITHIN
SE 1/4 OF SEC. 16, T26N, R10E, M.D.M.
PLUMAS COUNTY, CALIFORNIA
FOR
JOHN AND GLORIA SABINE

brandt & associates
CIVIL ENGINEERS~SURVEYORS

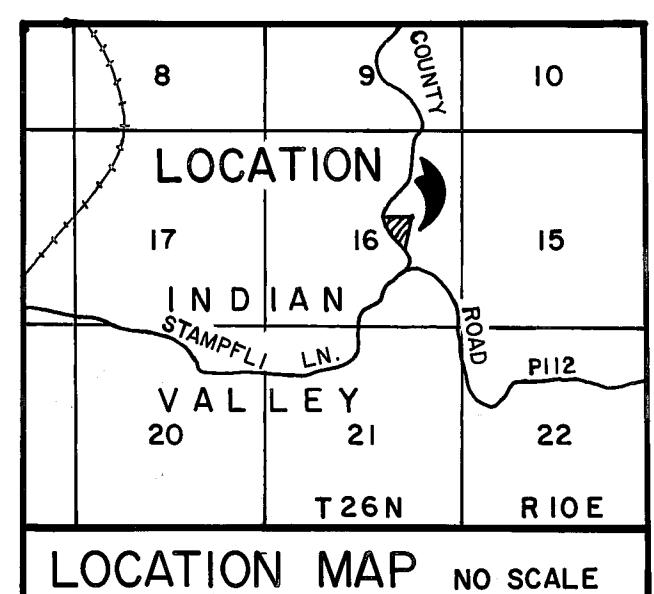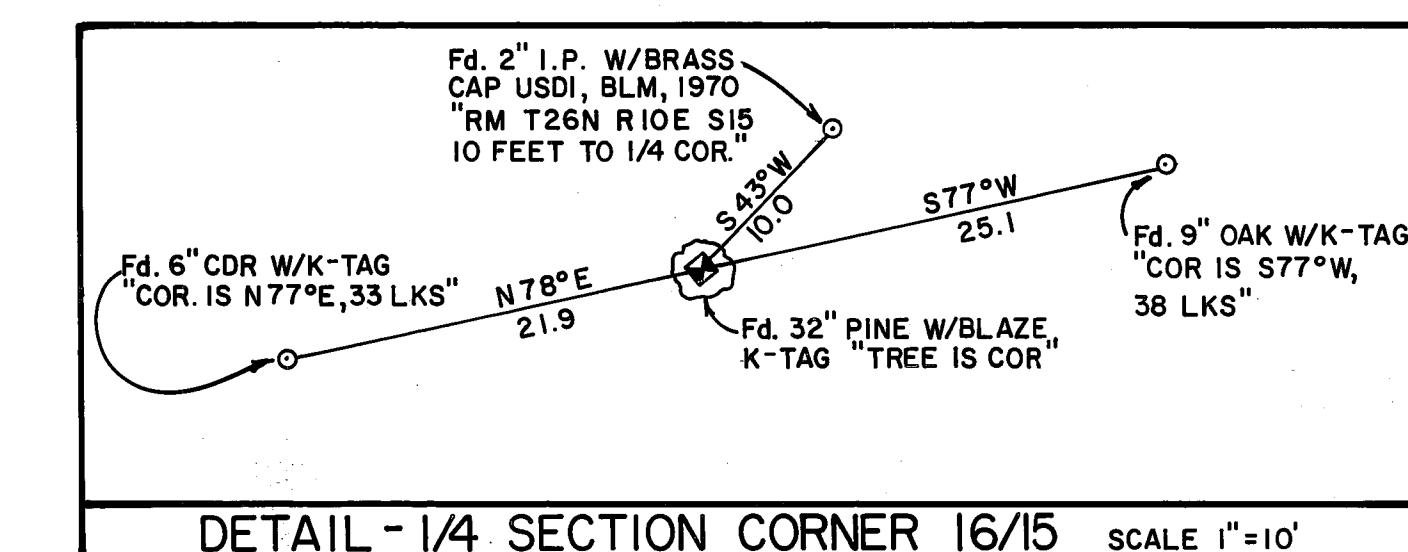

75 COURT STREET
QUINCY, CALIFORNIA 95971

P.O. BOX 749
916-283-1111

W.O. No. 811102

DATE: JUNE, 1982
SHEET 1 OF 1

