


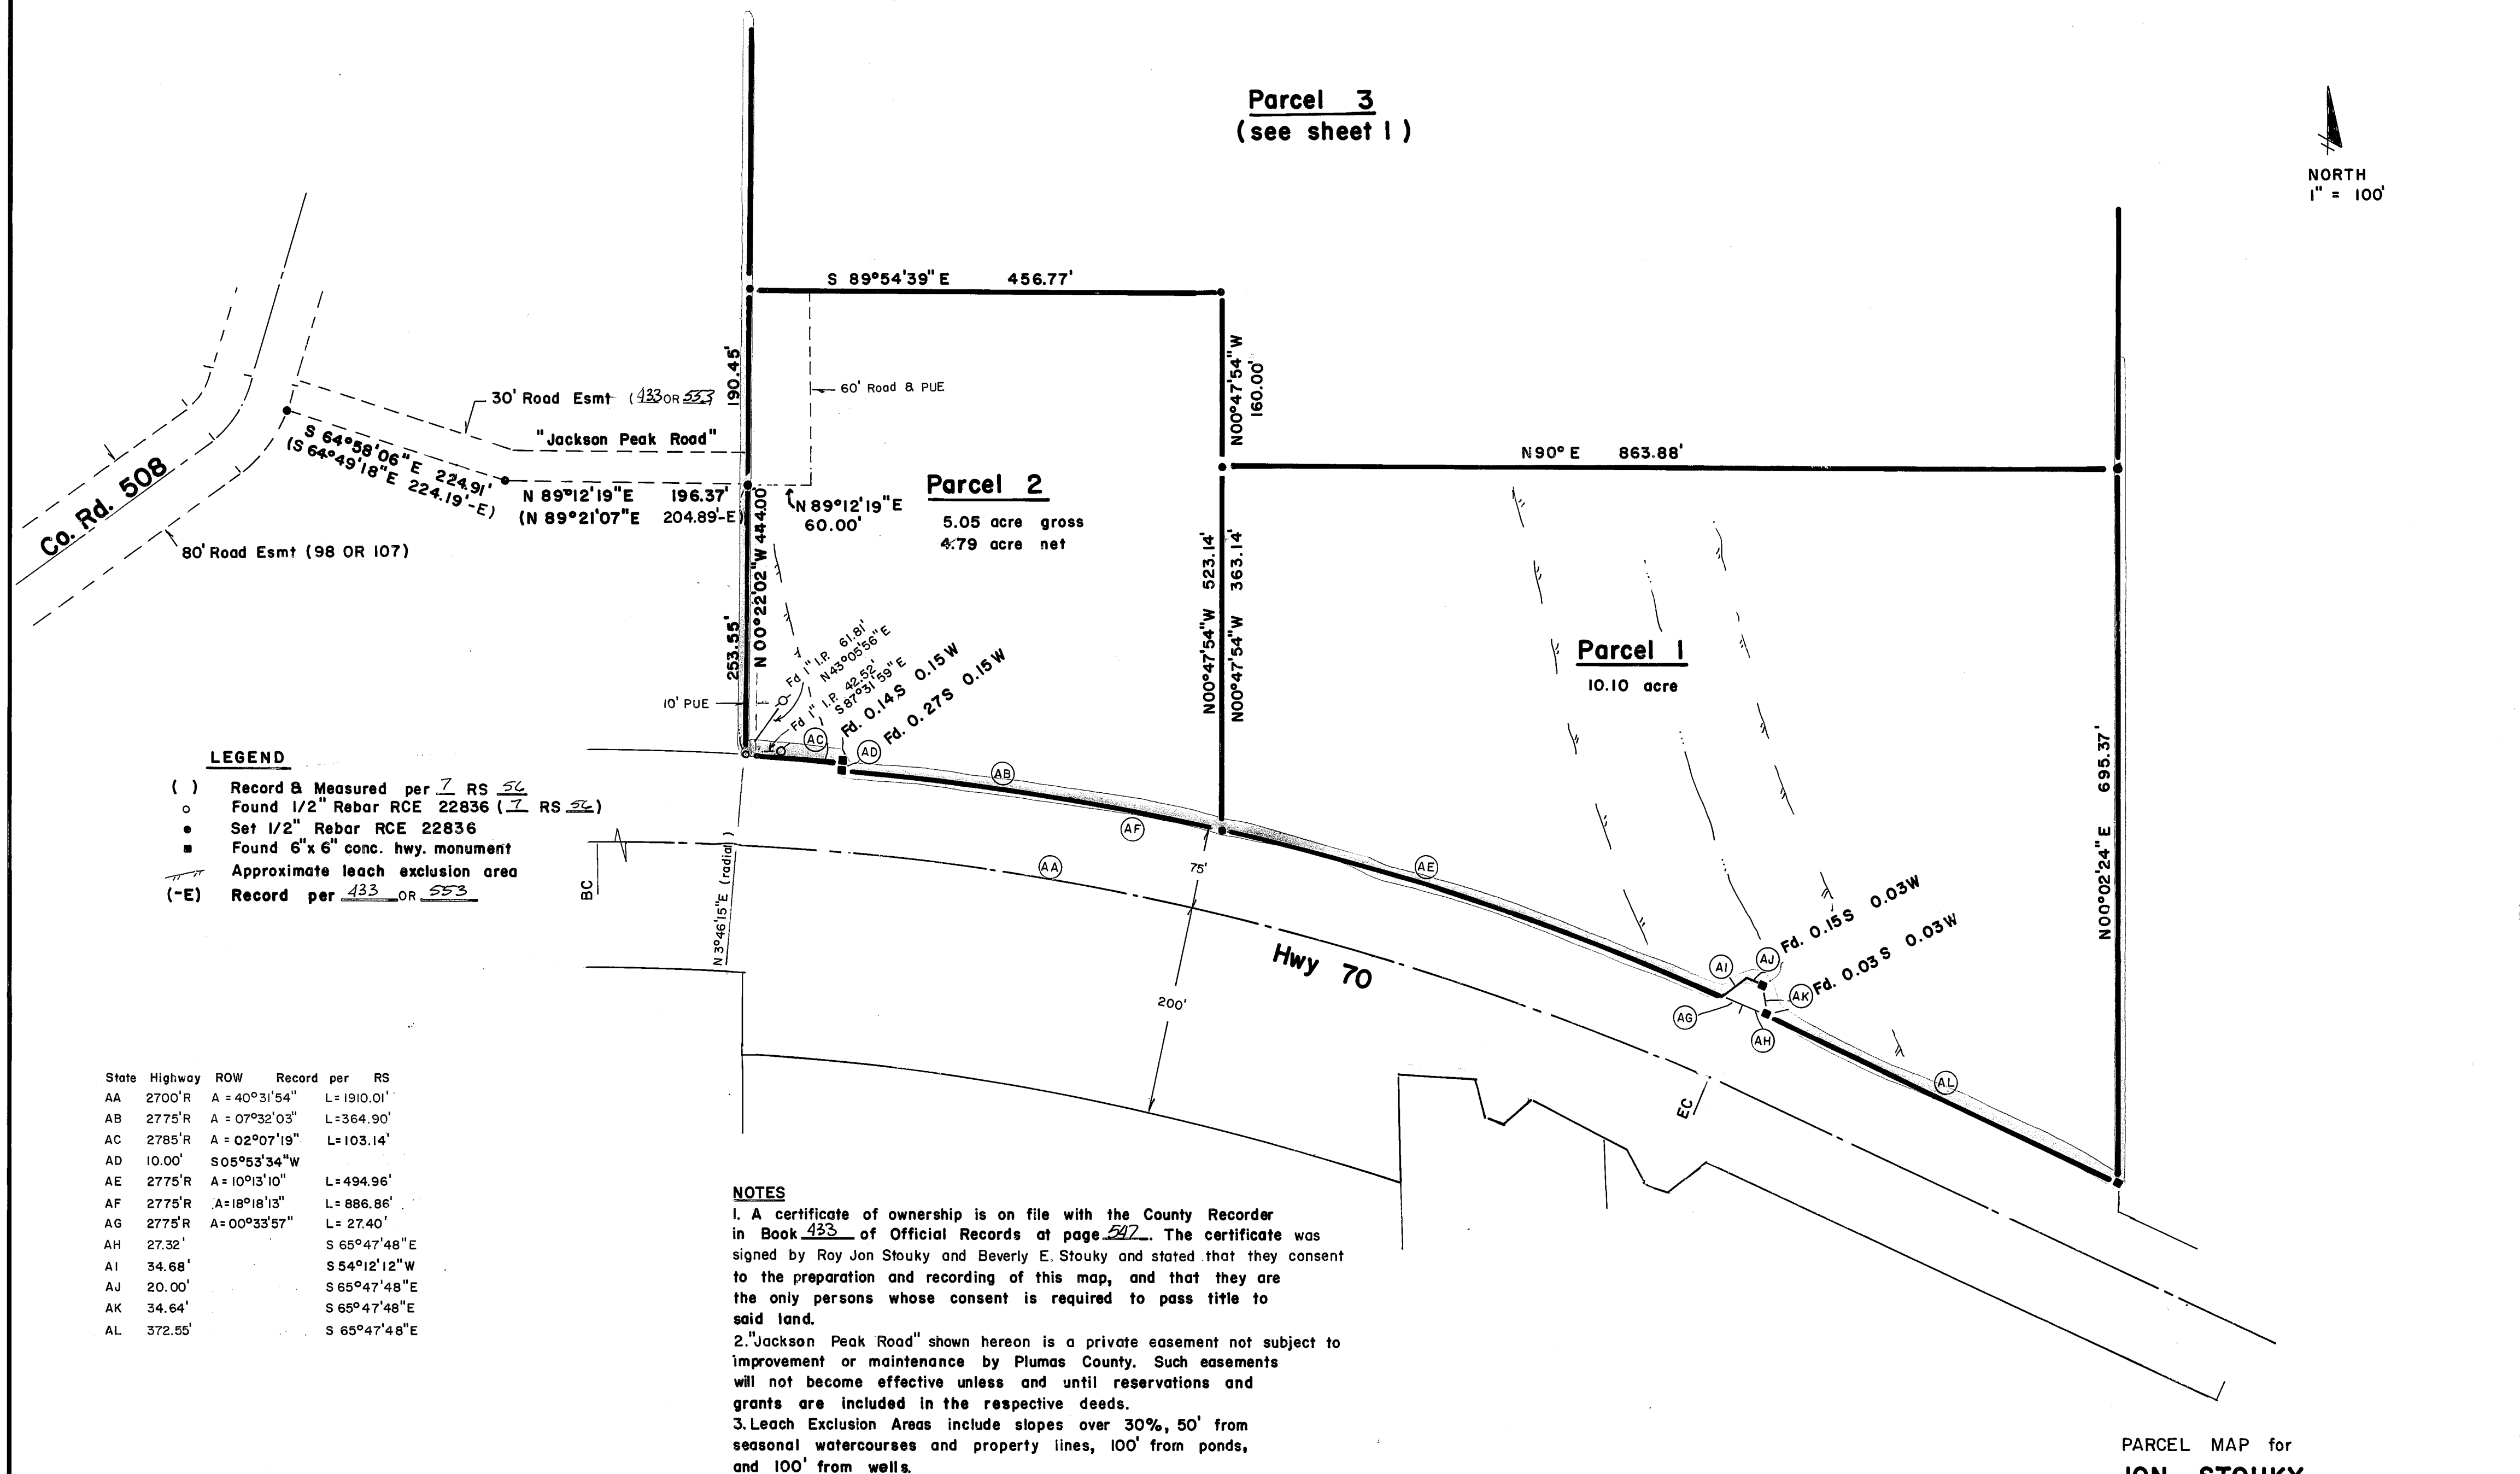

| State | Highway | ROW | Record        | per          | RS |
|-------|---------|-----|---------------|--------------|----|
| AA    | 2700'   | R   | A = 40°31'54" | L = 1910.01' |    |
| AB    | 2775'   | R   | A = 07°32'03" | L = 364.90'  |    |
| AC    | 2785'   | R   | A = 02°07'19" | L = 103.14'  |    |
| AD    | 10.00'  |     | S 05°53'34"W  |              |    |
| AE    | 2775'   | R   | A = 10°13'10" | L = 494.96'  |    |
| AF    | 2775'   | R   | A = 18°18'13" | L = 886.86'  |    |
| AG    | 2775'   | R   | A = 00°33'57" | L = 27.40'   |    |
| AH    | 27.32'  |     | S 65°47'48"E  |              |    |
| AI    | 34.68'  |     | S 54°12'12"W  |              |    |
| AJ    | 20.00'  |     | S 65°47'48"E  |              |    |
| AK    | 34.64'  |     | S 65°47'48"E  |              |    |
| AL    | 372.55' |     | S 65°47'48"E  |              |    |

PARCEL MAP for  
**JON STOUKY**  
portion of NE 1/4 Section 10 T23N R11E MDM  
PLUMAS COUNTY CALIF