


- LEGEND**
- SET 1/2" REBAR AND CAP P.L.S. 6061 OR NOTED
  - FOUND 3/4" IRON PIPE AND TAG L.S. 3202
  - FOUND 1/2" REBAR AND CAP R.C.E. 11173
  - FOUND 6" X 6" CONCRETE C.D.H. MONUMENT
  - + RECORD OR CALCULATED POSITION NOTHING FOUND OR SET
- (A) RECORD INFORMATION PER 10 R.S. 31  
 (B) RECORD INFORMATION PER 5 P.M. 132  
 (C) CALCULATED INFORMATION  
 (D) RECORD INFORMATION PER 66 DEEDS 120  
 (E) RECORD INFORMATION PER 66 DEEDS 180  
 (F) RECORD INFORMATION PER 66 DEEDS 324  
 (G) RECORD INFORMATION PER R/W RECORD MAP 9-63-159.16

**LINE TABLE**

L-1	N 11-49 W	55.04 (D)	N 13-54-57 W	55.04
L-2	N 67-47 W	31.94 (E)	N 67-38-28 W	31.89
L-3	N 23-14 W	31.73 (F)	N 23-20-41 W	31.68
L-4	N 52-13-45 E	55.73	R/W RT.	N 67-38-28 W 31.99
L-5	N 05-46-22 W	70.82	R/W RT.	N 23-20-41 W 31.68
L-6	N 05-46-22 W	89.86		
L-7	N 09-18-49 E	52.53		
L-8	S 87-38-40 E	24.04		
L-9	N 37-46-15 W	49.59		
L-10	N 37-46-15 W	35.45		
L-11	S 89-50-08 W	30.45		
L-12	S 89-50-08 W	30.37		
L-13	S 37-46-45 E	49.59		
L-14	S 37-46-15 E	35.45		

**CURVE TABLE**

C-1	R-3437.75	DELTA-00-30-00	L-30.00 (D)	R-3527.27	DELTA-00-29-30	L-30.27
C-2	R-1718.87	DELTA-01-00-00	L-30.00 (D)	R-1760.59	DELTA-00-59-06	L-30.27
C-3	R-1145.92	DELTA-01-30-00	L-30.00 (D)	R-1176.81	DELTA-01-28-26	L-30.27
C-4	R-859.44	DELTA-02-00-00	L-30.00 (D)	R-880.03	DELTA-01-58-14	L-30.27
C-5	R-763.94	DELTA-15-56-00	L-212.44 (D)	R-879.54	DELTA-14-01-14	L-215.23
C-6	R-859.44	DELTA-02-00-00	L-30.00 (D)	R-886.36	DELTA-01-57-24	L-30.27
C-7	R-1145.92	DELTA-01-30-00	L-30.00 (D)	R-1171.35	DELTA-01-28-50	L-30.27
C-8	R-1718.87	DELTA-01-00-00	L-30.00 (D)	R-1763.59	DELTA-00-59-00	L-30.27
C-9	R-3437.75	DELTA-00-30-00	L-30.00 (D)	R-3523.90	DELTA-00-29-32	L-30.27
C-10	R-3437.75	DELTA-00-30-00	L-30.00 (D)	R-3438.35	DELTA-00-30-00	L-30.00
C-11	R-1718.87	DELTA-01-00-00	L-30.00 (D)	R-1718.30	DELTA-01-00-02	L-30.00
C-12	R-1145.92	DELTA-01-30-00	L-30.00 (D)	R-1146.94	DELTA-01-29-56	L-30.00
C-13	R-859.44	DELTA-02-00-00	L-30.00 (D)	R-858.61	DELTA-02-00-08	L-30.00
C-14	R-763.94	DELTA-20-02-00	L-267.11 (E)	R-767.93	DELTA-19-56-09	L-267.20
C-15	R-859.44	DELTA-02-00-00	L-30.00 (E)	R-858.77	DELTA-02-00-06	L-30.00
C-16	R-1145.92	DELTA-01-30-00	L-30.00 (E)	R-1147.23	DELTA-01-29-54	L-30.00
C-17	R-1718.87	DELTA-01-00-00	L-30.00 (E)	R-1717.34	DELTA-01-00-04	L-30.00
C-18	R-3437.75	DELTA-00-30-00	L-30.00 (E)	R-3441.57	DELTA-00-29-58	L-30.00
C-19	R-2291.83	DELTA-00-30-00	L-20.00 (E)	R-2296.75	DELTA-00-29-52	L-19.96
C-20	R-1145.92	DELTA-01-00-00	L-20.00 (E)	R-1149.50	DELTA-00-59-41	L-19.96
C-21	R-763.94	DELTA-01-30-00	L-20.00 (E)	R-764.68	DELTA-01-29-43	L-19.96
C-22	R-572.96	DELTA-02-00-00	L-20.00 (E)	R-572.78	DELTA-01-59-46	L-19.96
C-23	R-458.37	DELTA-02-30-00	L-20.00 (E)	R-459.49	DELTA-02-29-18	L-19.95
C-24	R-381.97	DELTA-29-33-00	L-197.00 (E)	R-383.25	DELTA-29-24-25	L-196.70
C-25	R-458.37	DELTA-02-30-00	L-20.00 (F)	R-459.50	DELTA-02-29-18	L-19.95
C-26	R-572.96	DELTA-02-00-00	L-20.00 (F)	R-572.80	DELTA-01-59-46	L-19.96
C-27	R-763.94	DELTA-01-30-00	L-20.00 (F)	R-766.23	DELTA-01-29-32	L-19.96
C-28	R-1145.92	DELTA-01-00-00	L-20.00 (F)	R-1145.98	DELTA-00-59-52	L-19.96
C-29	R-2291.83	DELTA-00-30-00	L-20.00 (F)	R-2296.76	DELTA-00-29-52	L-19.96
C-30	R-2864.79	DELTA-00-30-00	L-25.00 (F)	R-2864.79	DELTA-00-30-00	L-25.00
C-31	R-1432.39	DELTA-01-00-00	L-25.00 (F)			
C-32	R-954.93	DELTA-01-30-00	L-25.00 (F)			
C-33	R-716.20	DELTA-02-00-00	L-25.00 (F)			
C-34	R-572.96	DELTA-02-30-00	L-25.00 (F)			
C-35	R-2964.79	DELTA-00-09-29	L-8.17			
C-36	R-2964.79	DELTA-00-20-31	L-17.70			
C-37	R-979.54	DELTA-01-30-37	L-25.82			
C-38	R-979.54	DELTA-12-30-38	L-213.88			
C-39	R-70.00	DELTA-39-14-05	L-47.93			
C-40	R-70.00	DELTA-18-46-02	L-22.93			
C-41	R-100.00	DELTA-31-43-21	L-55.37			
C-42	R-300.00	DELTA-18-21-17	L-96.11			
C-43	R-270.00	DELTA-18-21-17	L-86.49	CENTERLINE		
	R-330.00	DELTA-18-21-17	L-105.72	R/W LEFT		
	R-225.00	DELTA-28-34-13	L-112.20	CENTERLINE		
	R-195.00	DELTA-28-34-13	L-97.24	R/W RIGHT		
	R-255.00	DELTA-28-34-13	L-127.15	R/W LEFT		
C-44	R-50.00	DELTA-180-00-00	L-157.08			
C-45	R-50.00	DELTA-91-55-35	L-80.22			
C-46	R-270.00	DELTA-16-01-47	L-75.54			
C-47	R-270.00	DELTA-02-19-30	L-10.96			
C-48	R-330.00	DELTA-04-14-07	L-24.39			
C-49	R-330.00	DELTA-14-07-09	L-81.32			

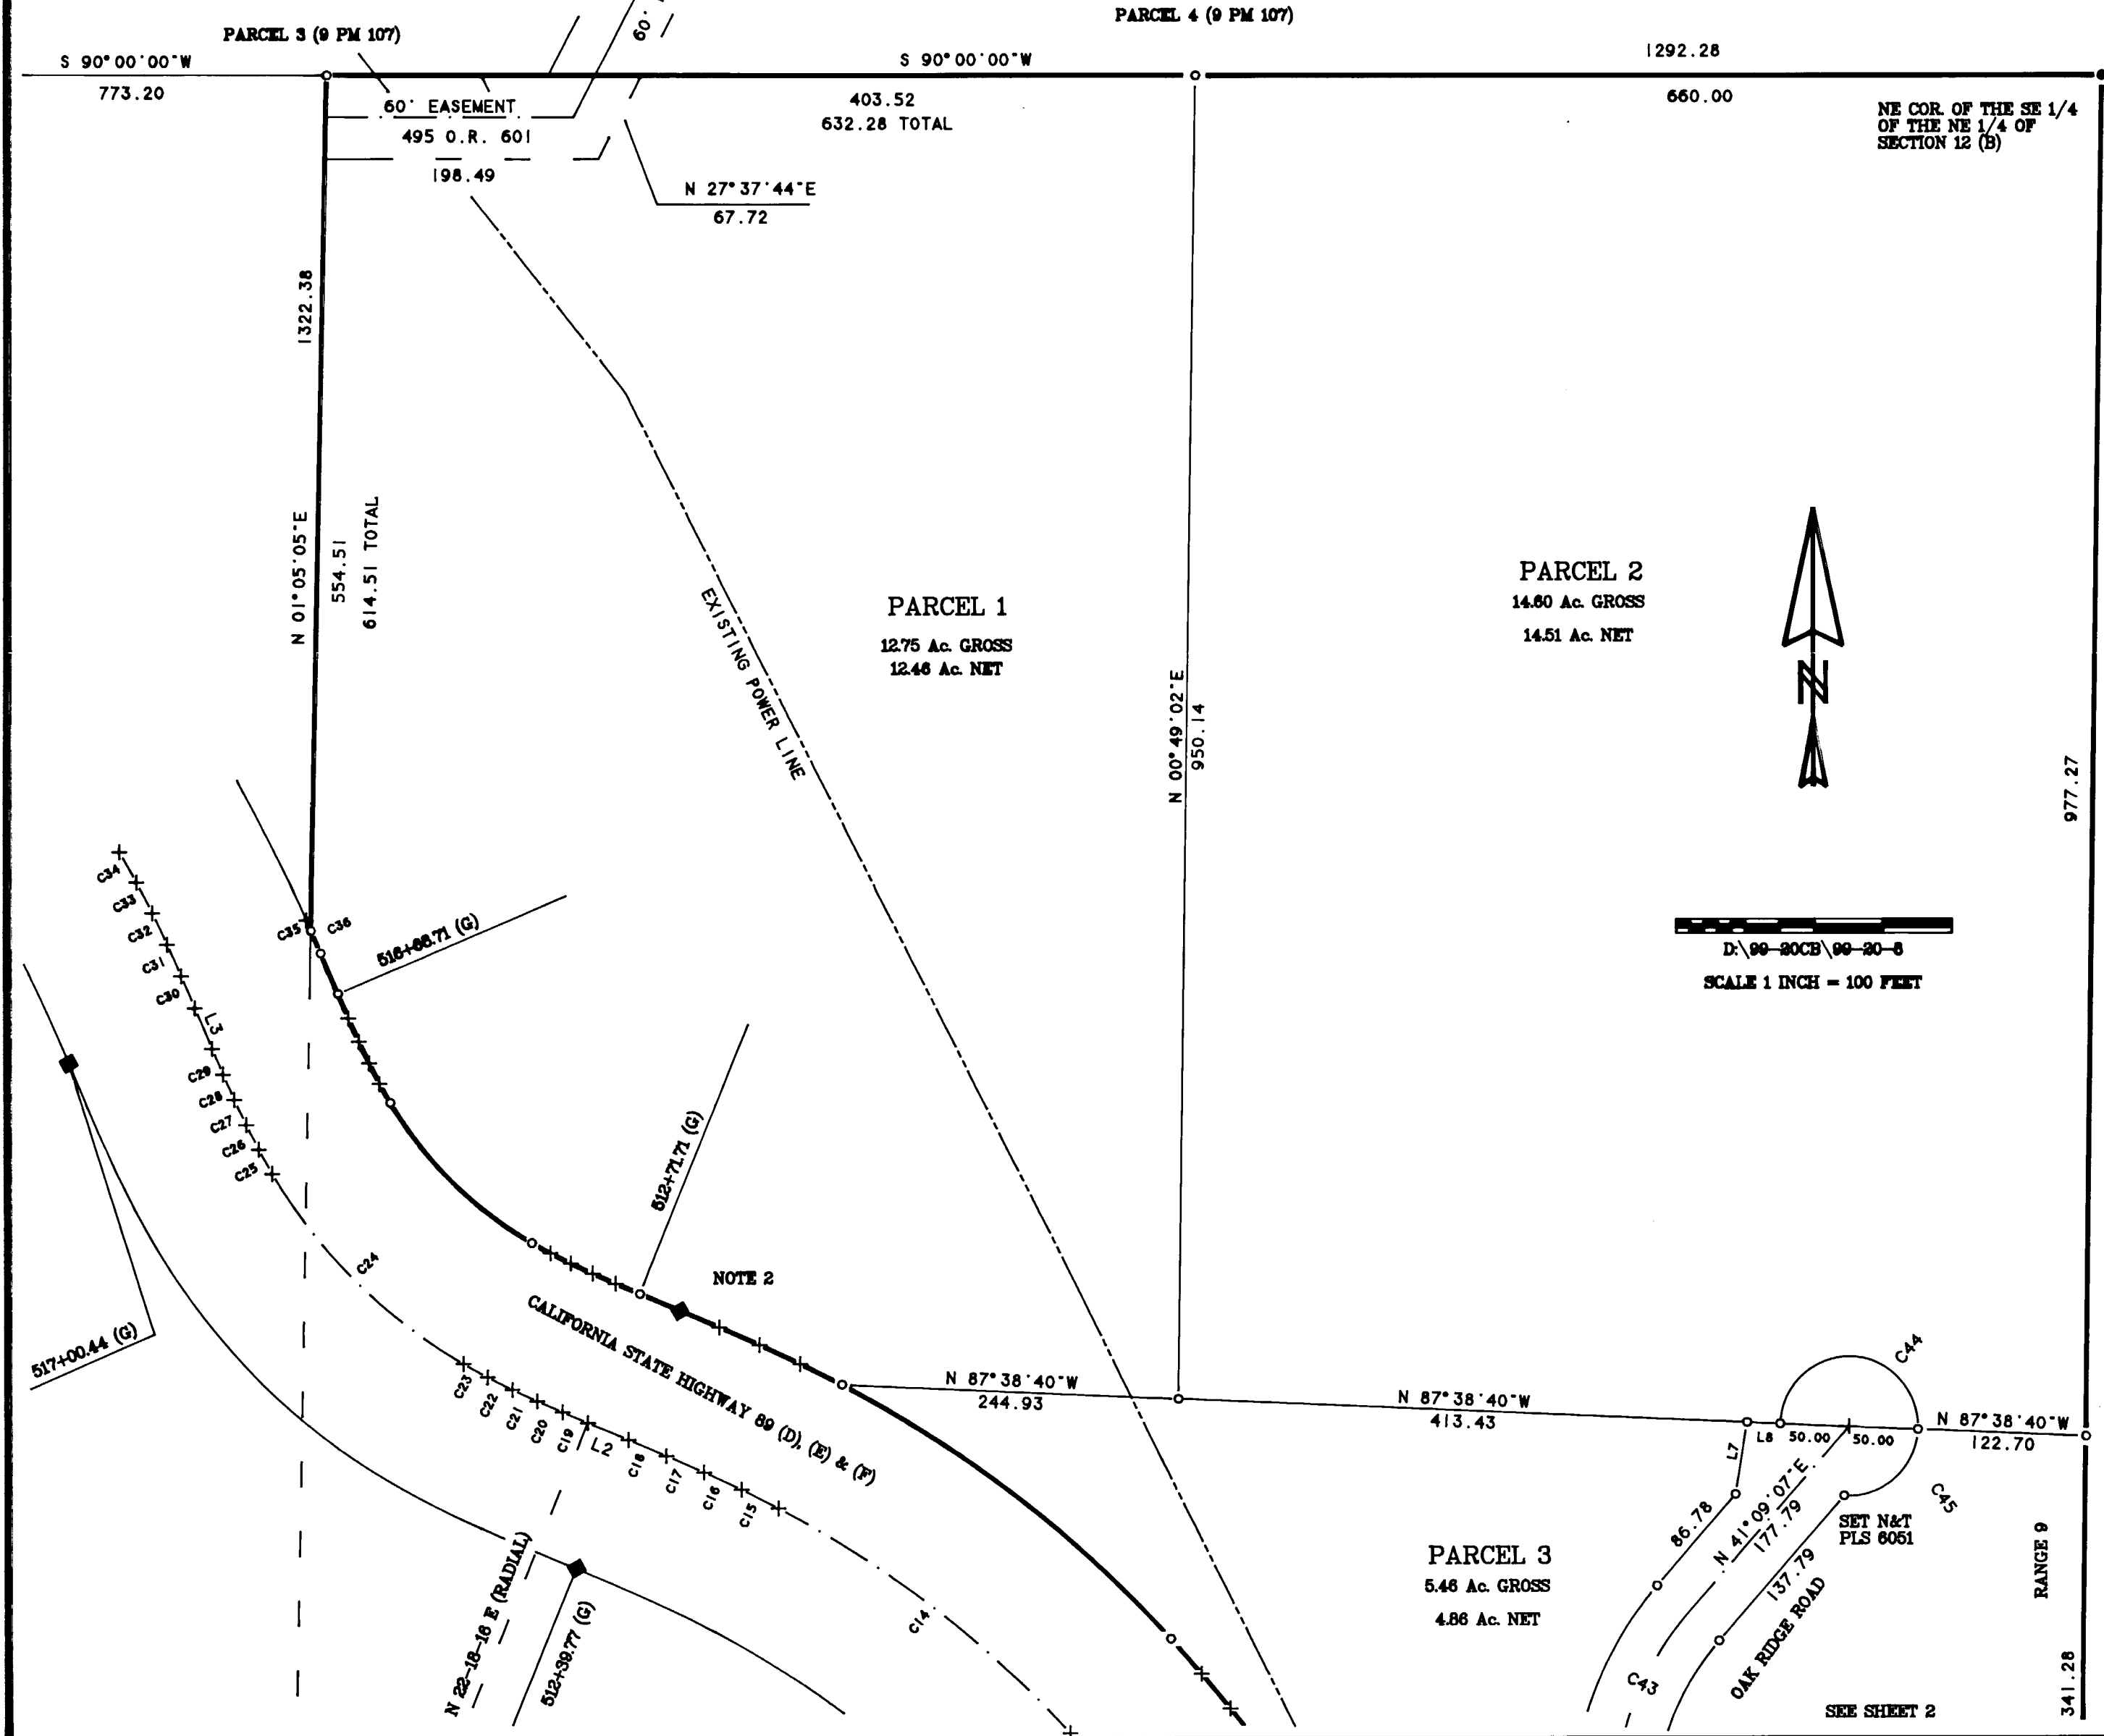

- NOTES**
1. FOUND 6X6 CONCRETE CDH MONUMENT DISTURBED S 16-39-09 W 0.77 FEET
  2. FOUND 6X6 CONCRETE CDH MONUMENT S 39-53-00 W 0.38 FEET

**PARCEL MAP FOR THE KINGDON FAMILY TRUST**

A DIVISION OF THE RESULTING PARCEL KINGDON, RECORDED IN BOOK 681 OF OFFICIAL RECORDS, PAGE 653 WITHIN THE NORTHEAST 1/4 OF SECTION 12, TOWNSHIP 28N, RANGE 9E, MOUNT Diablo MERIDIAN

PLUMAS COUNTY CALIFORNIA  
 OCTOBER, 1999 SCALE 1 INCH = 100 FEET

Tibbodeaux Surveying  
 P.O. Box 1980 566 Ridge St.  
 Portola, CA 96122  
 (530) 832-6772

D:\99-20CB\99-20-8

SHEET 3 OF 4