


SCALE : 1" = 100'

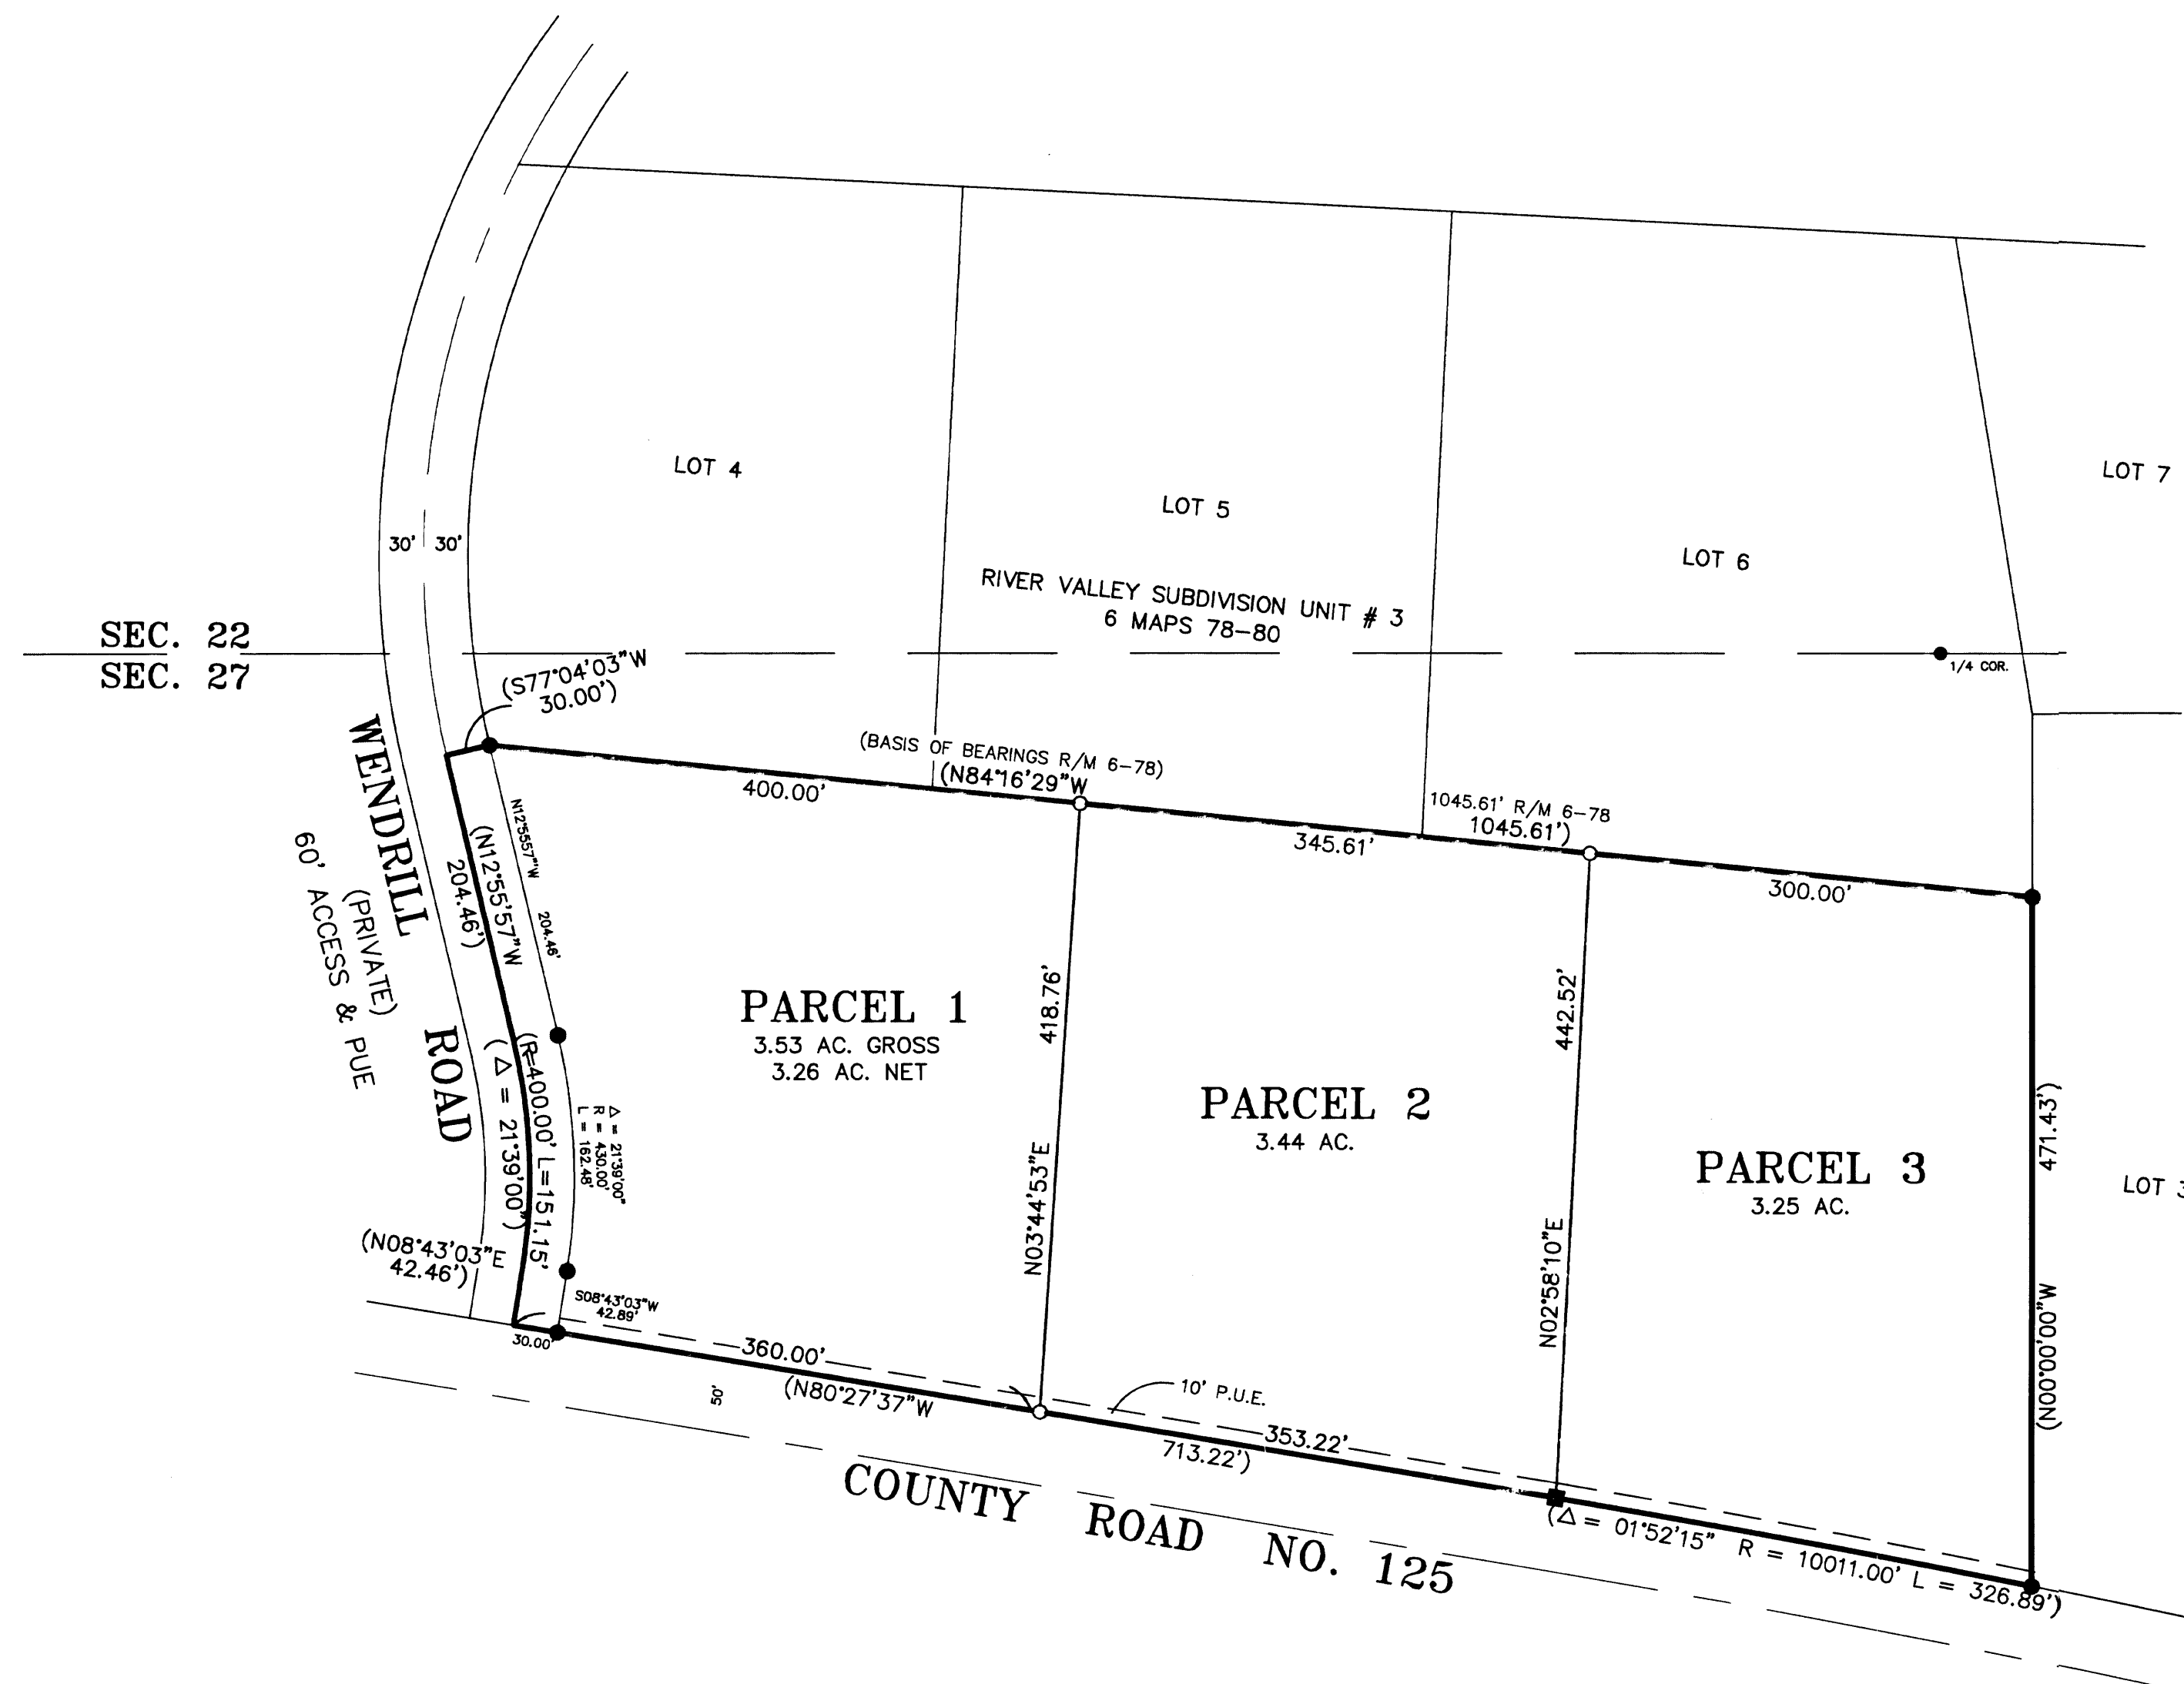


LEGEND

- FOUND 1/2" REBAR W/CAP STAMPED LS 2843 PER R/M 5-32.
- FOUND 6X6 COUNTY HIGHWAY MONUMENT.
- SET 1/2" REBAR CAPPED LS 3989.
- () MEASURED AND RECORD INFORMATION PER R/M 5-32.

PARCEL MAP FOR KENNETH O. PEARSON, TRUSTEE KENNETH O. PEARSON, REVOCABLE TRUST

A DIVISION OF LOT 2, RIVER VALLEY SUBDIVISION
IN SECTION 27, T.23 N., R.14 E., M.D.B. & M.
PLUMAS COUNTY, CALIFORNIA

SCALE : 1" = 100'

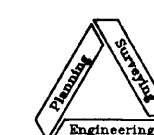

NST Engineering, Inc.

1495 Riverside Drive
Susanville, CA 96130
(530) 257-5173

2000-19 P/M

SHEET 2 OF 3

11 PM 84