


RECORD OF SURVEY

PORTION OF SECTION 35
T.27 N. R. 9 E. M.D.M.

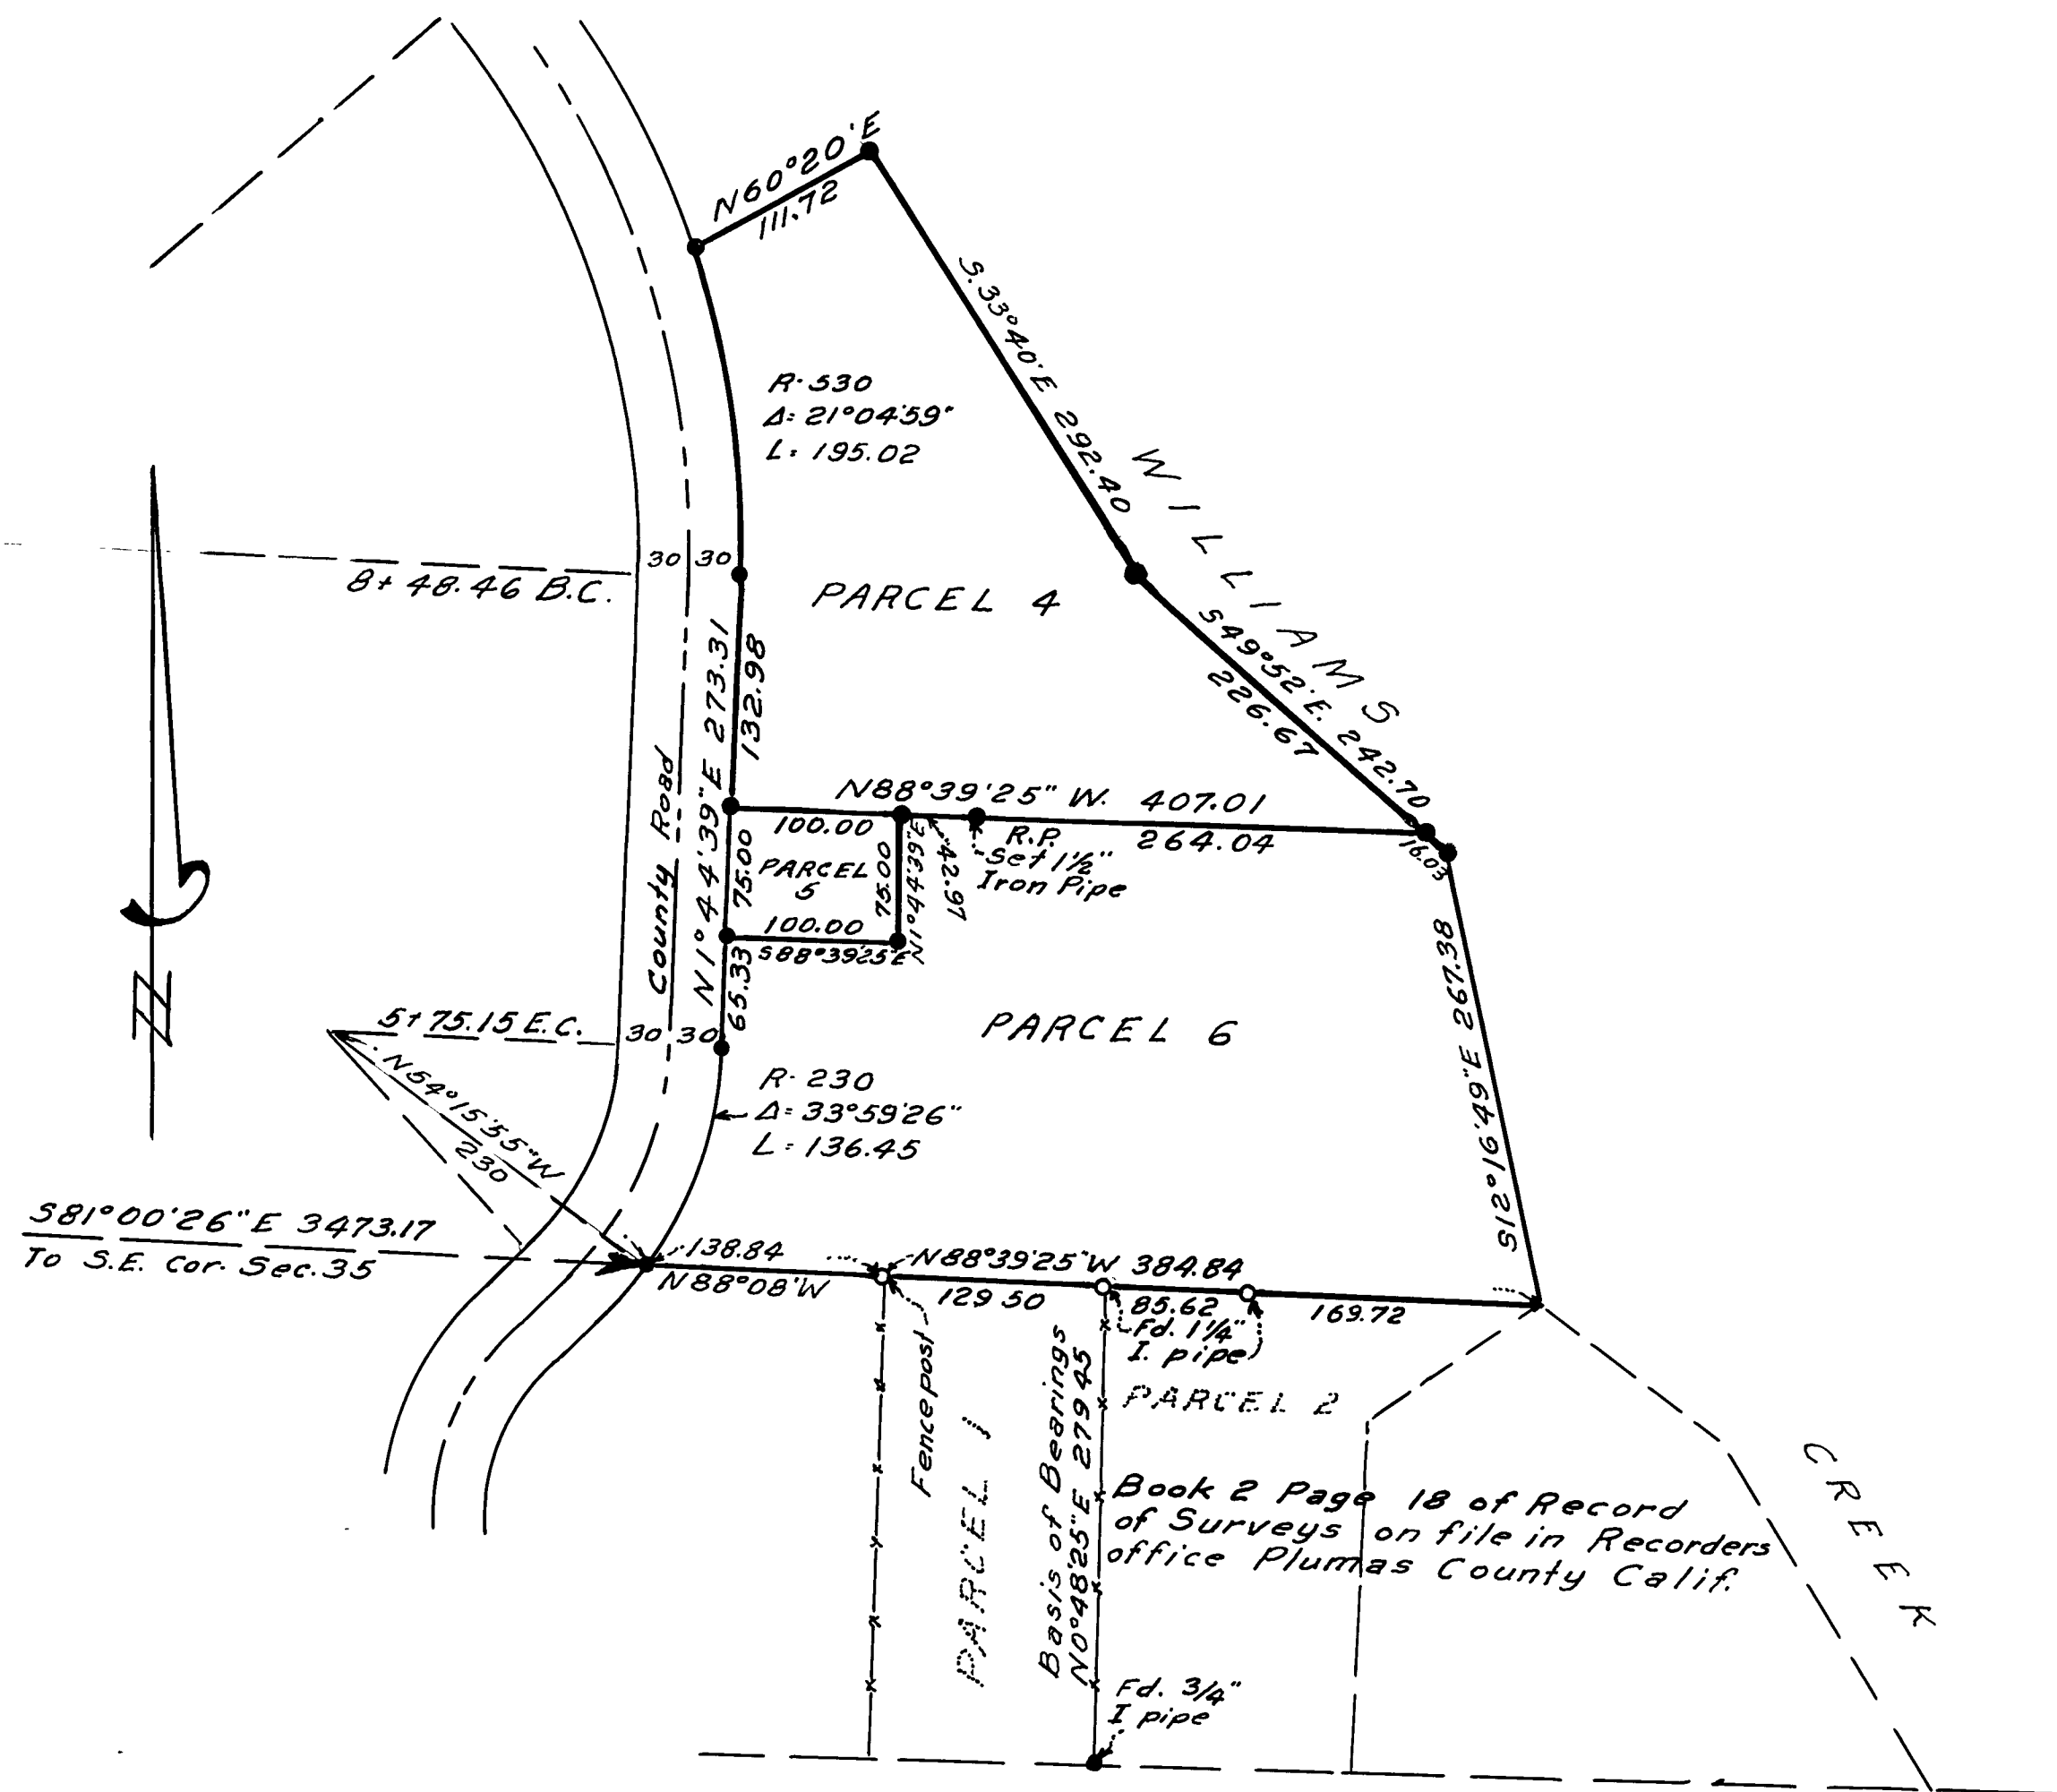

SURVEYOR'S CERTIFICATE

This map correctly represents a survey made by me in conformance with the requirements of the Land Surveyor's Act at the request of Burton Gifford and Verner Weinreich, Dec. 1964

Marcus J. McBeen sr.
Marcus J. McBeen sr.
L.S. No. 2702

COUNTY SURVEYOR'S CERTIFICATE

This map has been examined for conformance with the requirements of the Land Surveyor's Act this 9th day of February 1965

James L. Panagan
COUNTY SURVEYOR

3853

RECORDER'S CERTIFICATE

Filed for record this 15th day of Feb 1965 at 3:55 P.m. in Book 3 of Record of Surveys at page 17 at the request of Marcus J. McBeen sr.

500
J. H. Gronwald
COUNTY RECORDER

LEGEND:
● = 3/4" Iron pipe set unless otherwise noted
Scale 1" = 100'