
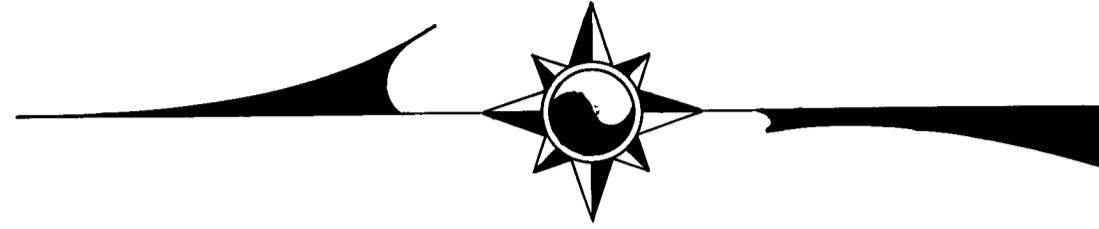


38

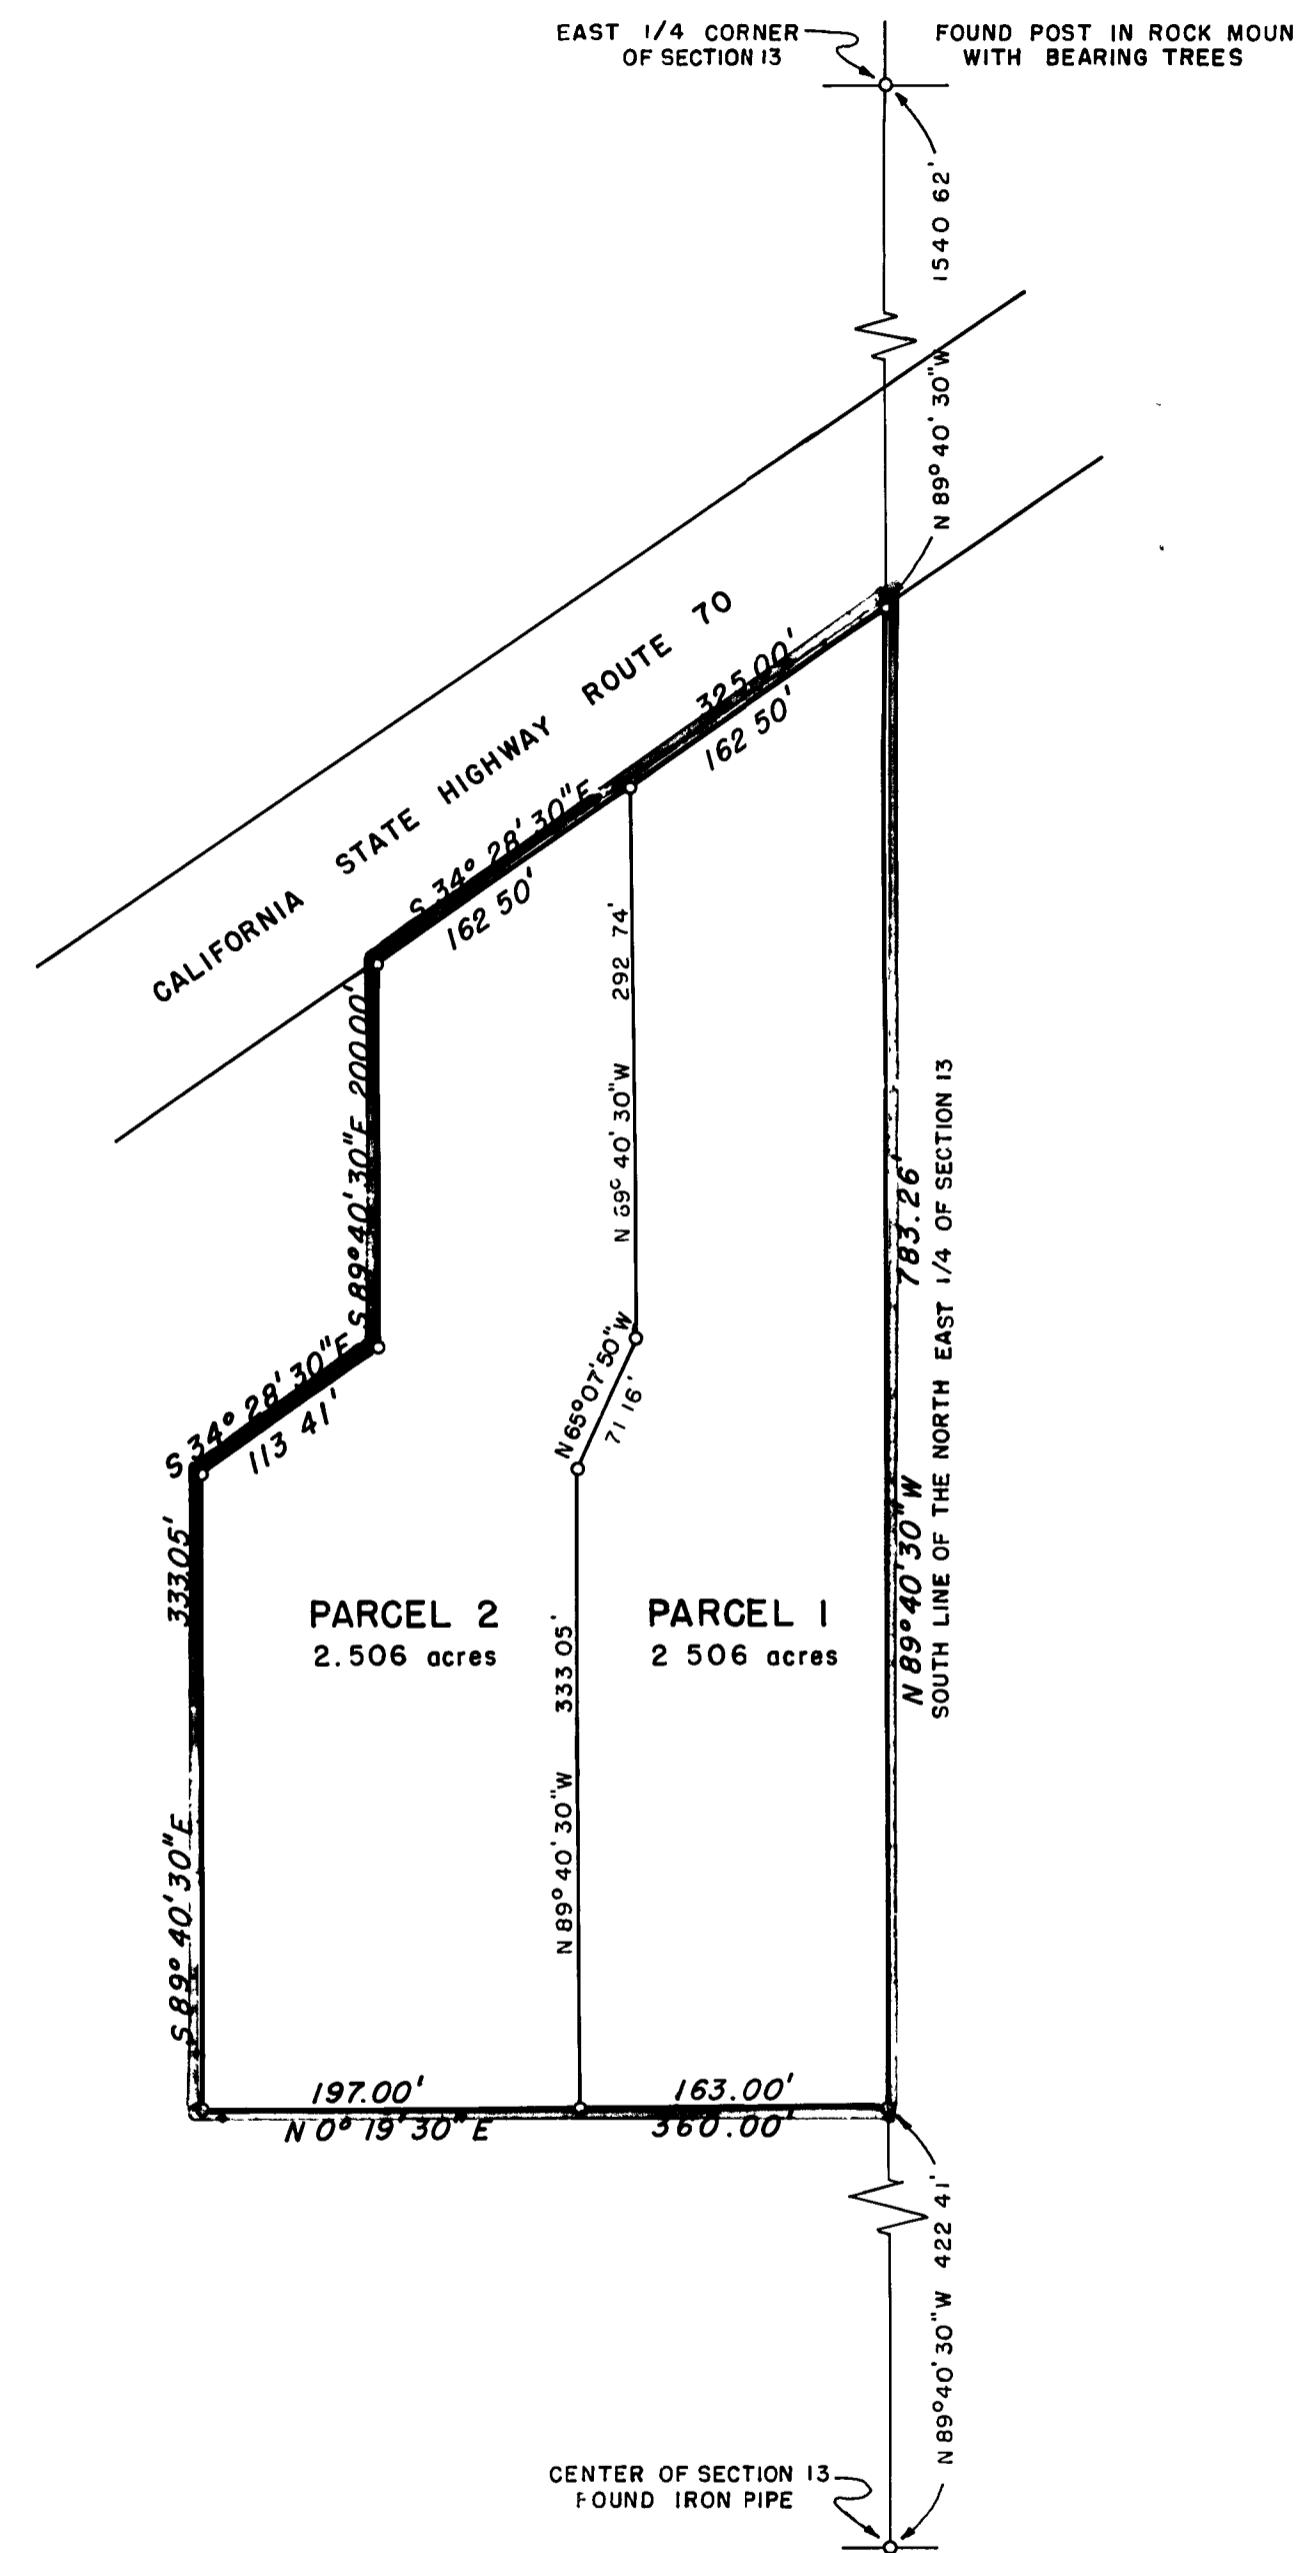

CERTIFICATE OF SURVEYOR

This map correctly represents a survey made by me or under my direction in conformance with the requirements of the Land Surveyors Act at the request of Hugo Zunino in June, 1965. This record of survey is not a subdivision as defined in Section 11535, Article 3, Chapter 2 of the Business and Professions Code.

Edward P. Norris
EDWARD P. NORRIS L S 284

CERTIFICATE OF COUNTY SURVEYOR

This map has been examined for conformance with the requirements of the Land Surveyors Act this 30th day of August 1965.

James F. Flanagan
JAMES F FLANAGAN
County Surveyor

CERTIFICATE OF RECORDER

Filed for record this 30th day of August 1965
at 1122AM in book 3 record of surveys at page 38
at the request of Walter B. Grimes. Recording No 118

Ida Hogan Gammie
County Recorder
By: Debra J. Gammie

NOTES

The basis of bearings is the south line of the north east quarter
Section 13

LEGEND

Set 3/4" iron pipe marked R.C.E 729

RECORD OF SURVEY MAP

A PORTION OF THE NORTHEAST 1/4 OF
SECTION 13, T. 23N., R. 11E., M. D. 8. M.
PLUMAS COUNTY CALIFORNIA

A SURVEY OF THE LANDS OF HUGO ZUNINO

SCALE 1" = 100

JUNE 1965

WALTER B. GRIMES & ASSOCIATES
LICENSED ENGINEERS & SURVEYORS
1338 MANGROVE AVENUE, CHICO, CALIFORNIA