

INDEX TO FOUND CORNERS

SERIAL NUMBERS REFER TO DESCRIPTIONS ON THIS SHEET

DESCRIPTIONS OF FOUND CORNERS AND ACCESSORIES

- | SERIAL NO. | DESCRIPTIONS |
|------------|---|
| 1. | 1/4 COR. 338" S.P. MARKED AS CORNER 352" S.P. B.T. N 73 1/2° E - 36 LKS. 356" I.C. B.T. S 56° W - 22 LKS. |
| 2. | 1/4 COR. 36" P.P. MARKED 1/4 S ON SOUTH SIDE 36" PINE B.T. N 1 1/2° E - 110 LKS. (MISSING) 22" PINE B.T. S 46° W - 130 LKS. (DOWN) |
| 3. | 1/16 COR. SEE FOOT NOTE |
| 4. | SEC. COR. FIR POST 4"x4"x54" STONE MOUND LOWER SIDE OF W.F. WINDFALL 10' BELOW LOGGING SPUR 9" PINE N 49° E - 34 LKS. (DOWN) 31" PINE S 16° W - 49 LKS. (STUMP AND HOLE S 22° W) 22" FIR N 71° W - 55 LKS. (CA W.F. STUB 30" HIGH) TRUNK OF TREE OVER CORNER 30" W.F. B.T. S 83 1/2° E - 51 LKS. (CA SNAG WITH OPEN BLAZE SCRIBING VISIBLE) |
| 5. | 1/16 COR. SEE FOOT NOTE |
| 6. | 1/16 COR. SEE FOOT NOTE |
| 7. | 1/16 COR. SEE FOOT NOTE |
| 8. | 1/4 COR. MOUND AND 6"x6"x36" POST WITH SHAFCO TAG 36" P.P. N 64° E - 33 LKS. SOME SCRIBE VISIBLE (N 80° E - 33 LKS FIELD NOTES) 6" I.C. N 62° W - 32 LKS. |
| 9. | 1/16 COR. SEE FOOT NOTE |
| 10. | ON 1/4 COR. POST AND ROCK MOUND WITH "K" TAG REFERENCE |
| 11. | 1/16 COR. SEE FOOT NOTE |
| 12. | 1/4 COR. LARGE MOUND 4"x4"x48" POST (DOWN) WITH ALUMINUM "K" TAG 50" P.P. B.T. N 20° W - 90 LKS. (CLOSED BLAZE "K" TAG AND ATTN. SIGN) 32" W.F. B.T. S - 52 LKS. (CLOSED BLAZE) A SNAG BROKEN 30' UP AND LEANING INTO ANOTHER W.F. SNAG EAST |
| 13. | SEC. COR. SMALL MOUND 4"x4" POST WITH SHAFCO "K" TAG 16" PINE S 50° E - 30 LKS. (MISSING) 20" I.C. N 75° W - 45 LKS. (BLAZE OPEN SOME SCRIBING VISIBLE) 48" W.F. B.T. S 51 1/2° W - 9 LKS. (BLAZE OPEN SII LEGIBLE) 5" PINE B.T. N 61° E - 115 LKS. |
| 14. | SEC. COR. PIPE WITH L.S. TAG #2322 IN MOUND 18" I.C. B.T. N 22° W - 15 LKS. (MISSING) 20" D.F. B.T. S 27° W - 54 LKS. 36" D.F. S 29° W - 32 LKS. |
| 15. | 1/4 COR. LARGE ROCK MOUND WITH PIPE L.S. TAG #2322 (DOWN POST WITH "K" TAG) 32" S.P. B.T. N 12 1/2° E - 71 LKS. (CLOSED BLAZE OR NOTCH APPEARS SMALL FOR SCRIBING) 12" I.C. B.T. S 42 1/2° E - 30 LKS. (CA 5' STUB WITH OPEN BLAZE SCRIBED 1/4 S B.T.) |
| 16. | 1/16 COR. SEE FOOT NOTE |

NOTE: ALL 1/16TH CORNERS CONSISTED OF POSTS AND ROCK MOUNDS WITH "K" TAG REFERENCE, EXCEPT AS OTHERWISE NOTED.

SURVEYOR'S CERTIFICATE

THIS MAP CORRECTLY REPRESENTS A SURVEY MADE BY ME OR UNDER MY DIRECTION IN CONFORMANCE WITH THE REQUIREMENTS OF THE LAND SURVEYOR'S ACT AT THE REQUEST OF THE U.S. FOREST SERVICE IN SEPT., 1967. THE ROAD CENTERLINES AND POSITIONS OF FOUND PROPERTY CORNERS WERE DETERMINED BY USING AERIAL PHOTOGRAPHY IN A PRECISION PHOTOGRAMMETRIC PLOTTING INSTRUMENT CONTROLLED IN SCALE BY PERMANENTLY MONUMENTED CONTROL OF AT LEAST THIRD ORDER ACCURACY. THE POSITIONS OF SAID ROAD CENTERLINES AND PROPERTY CORNERS WITH RESPECT TO THE MONUMENTED CONTROL, TABULATED HEREON, ARE ACCURATE WITHIN FIVE FEET. THIS RECORD OF SURVEY IS EXCLUDED FROM THE SUBDIVISION MAP ACT BY SECTION 11535, ARTICLE 3, CHAPTER 2, OF THE BUSINESS AND PROFESSION CODE.

Charles O. Greenwood, Jr.
 CHARLES O. GREENWOOD, JR.,
 CIVIL ENGINEER R.C.E. 7583

COUNTY ENGINEER'S CERTIFICATE

THIS MAP HAS BEEN EXAMINED FOR CONFORMANCE WITH THE REQUIREMENTS OF THE LAND SURVEYOR'S ACT THIS 11th DAY OF October 1968.

Darrell P. Payne RCE 8596
 Plumas County Surveyor


RECORDER'S CERTIFICATE

FILED ~~13~~ THIS 17th DAY OF October, 1968, AT 4:47 P.M. IN BOOK 3 OF RECORD OF SURVEYS AT PAGE 117 AT THE REQUEST OF U.S. FOREST SERVICE, RECORD NO. 2274

SEE 13⁰⁰

Max Raymond Greenwood
 COUNTY RECORDER

BY _____ DEPUTY

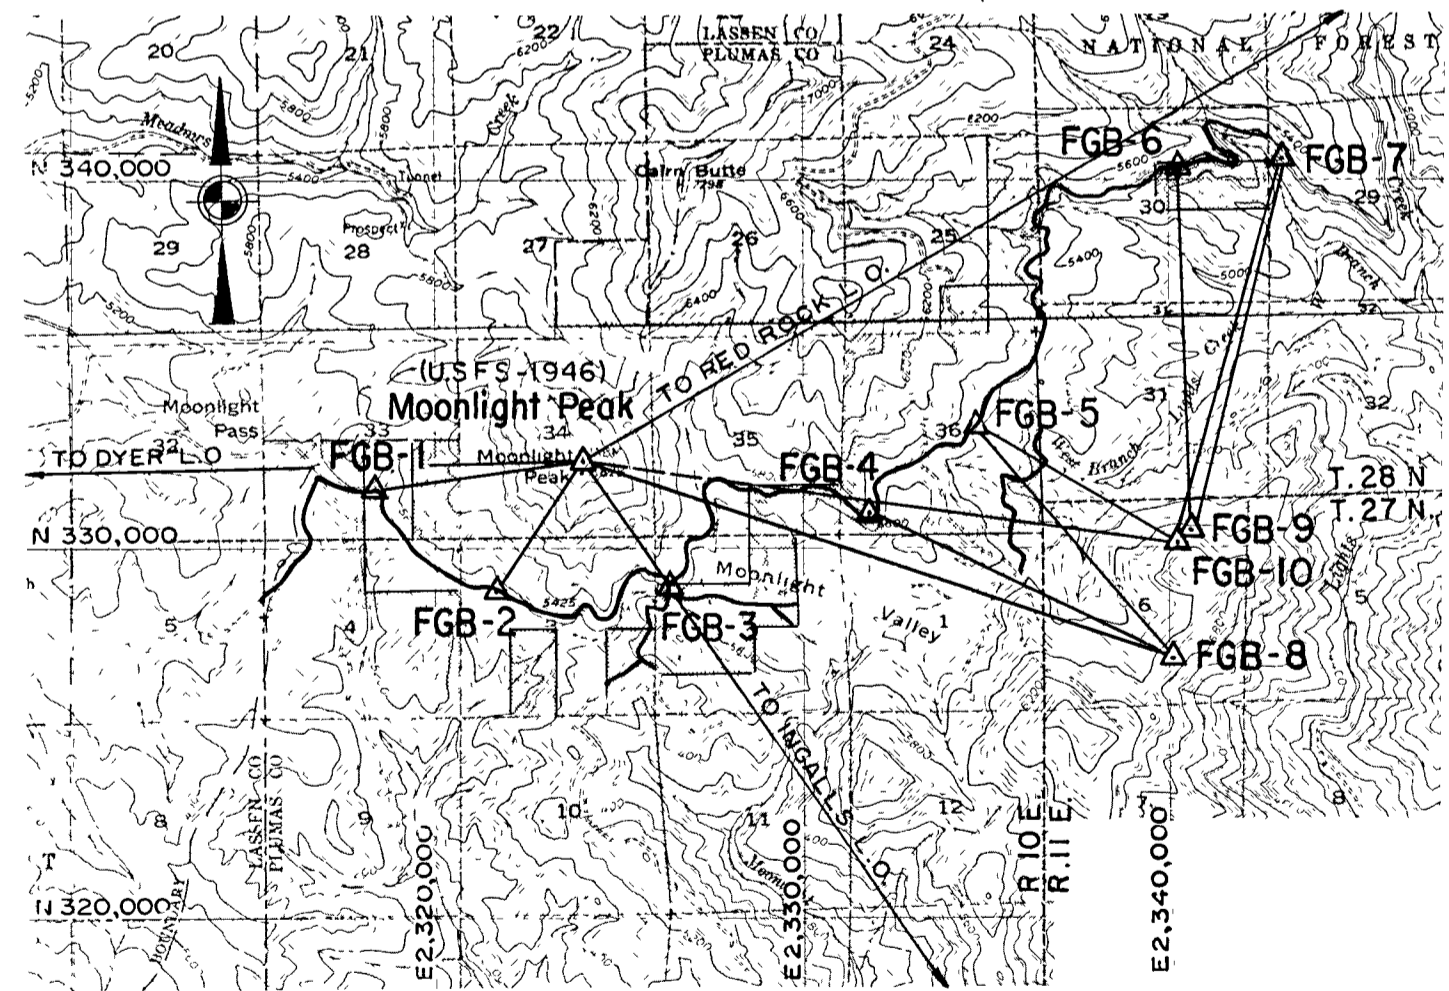

CONTROL DIAGRAM

LEGEND:
 △ SURVEY CONTROL MONUMENT WITH U.S.F.S. TABLET

THIRD ORDER POSITIONS CALIFORNIA STATE PLANE COORDINATES - ZONE 1

STATION	COORDINATES	BEARING	DISTANCE	TO STATION
MOONLIGHT PEAK	332,359.20 2,323,934.70	S 89°03'56.1" W	53,597.98'	DYER L.O.
MOONLIGHT PEAK	332,359.20 2,323,934.70	N 59°29'58.8" E	42,105.10'	RED ROCK L.O.
MOONLIGHT PEAK	332,359.20 2,323,934.70	S 34°31'08.8" E	107,513.04'	INGALLS L.O.
FGB-1	331,657.89 2,318,270.46	N 82°56'30.7" E	5707.50'	MOONLIGHT PEAK
FGB-2	328,971.46 2,321,655.33	N 33°56'01.7" E	4083.18'	MOONLIGHT PEAK
FGB-3	328,939.34 2,326,358.47	N 35°19'35.3" W	4191.68'	MOONLIGHT PEAK
FGB-4	330,890.16 2,331,806.69	S 65°03'37" E	9117.89'	FGB-8
FGB-5	333,396.56 2,334,641.10	S 40°32'47" E	8358.03'	FGB-8
FGB-6	340,324.44 2,340,145.24	S 2°36'29" E	9765.95'	FGB-9
FGB-7	340,500.16 2,343,011.18	S 13°42'10" W	10,222.51'	FGB-9
FGB-8	327,045.47 2,340,074.35	N 71°46'36" W	16,991.89'	MOONLIGHT PEAK
FGB-9	330,568.61 2,340,589.62	N 2°36'29" W	9765.95'	FGB-6
FGB-10	330,230.01 2,340,156.75	N 82°31'21" W	16,361.18'	MOONLIGHT PEAK

RECORD OF SURVEY MAP ROAD No. 28N03 FRUIT GROWERS BOULEVARD

PORTIONS OF SECTIONS 1, 2, 3 & 4, T.27N., R.10E., M.D.B & M.
 PORTIONS OF SECTIONS 25, 33, 34, 35 & 36, T.28N., R.10E., M.D.B & M.
 PORTIONS OF SECTIONS 29, 30 & 31, T.28N., R.11E., M.D.B & M.

PLUMAS COUNTY, CALIFORNIA

PREPARED AT THE REQUEST OF U.S. FOREST SERVICE

FEBRUARY, 1968

GREENWOOD & ASSOCIATES CIVIL ENGINEERS

6410 FREEPORT BLVD., SACRAMENTO, CALIFORNIA