
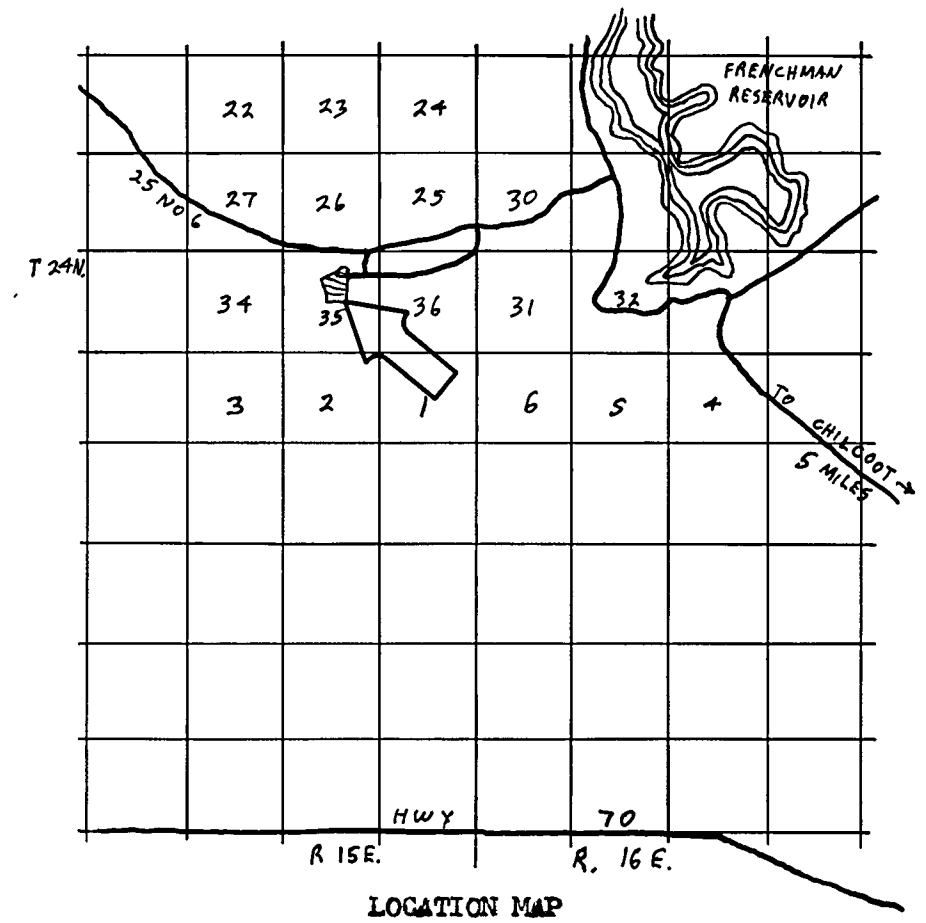
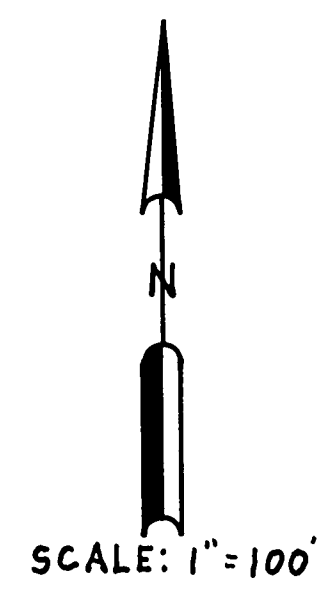


NOTE
BASIS OF BEARING IS TAKEN FROM THAT CERTAIN MAP FILED
IN BOOK 3 OF PARCEL MAPS AT PAGE 63, PLUMAS COUNTY RECORDS.

LEGEND
FOUND CORNER AS IDENTIFIED HEREON
SET 1/4" REBAR WITH CAP LS 3297
COMPUTED CORNER LOCATION

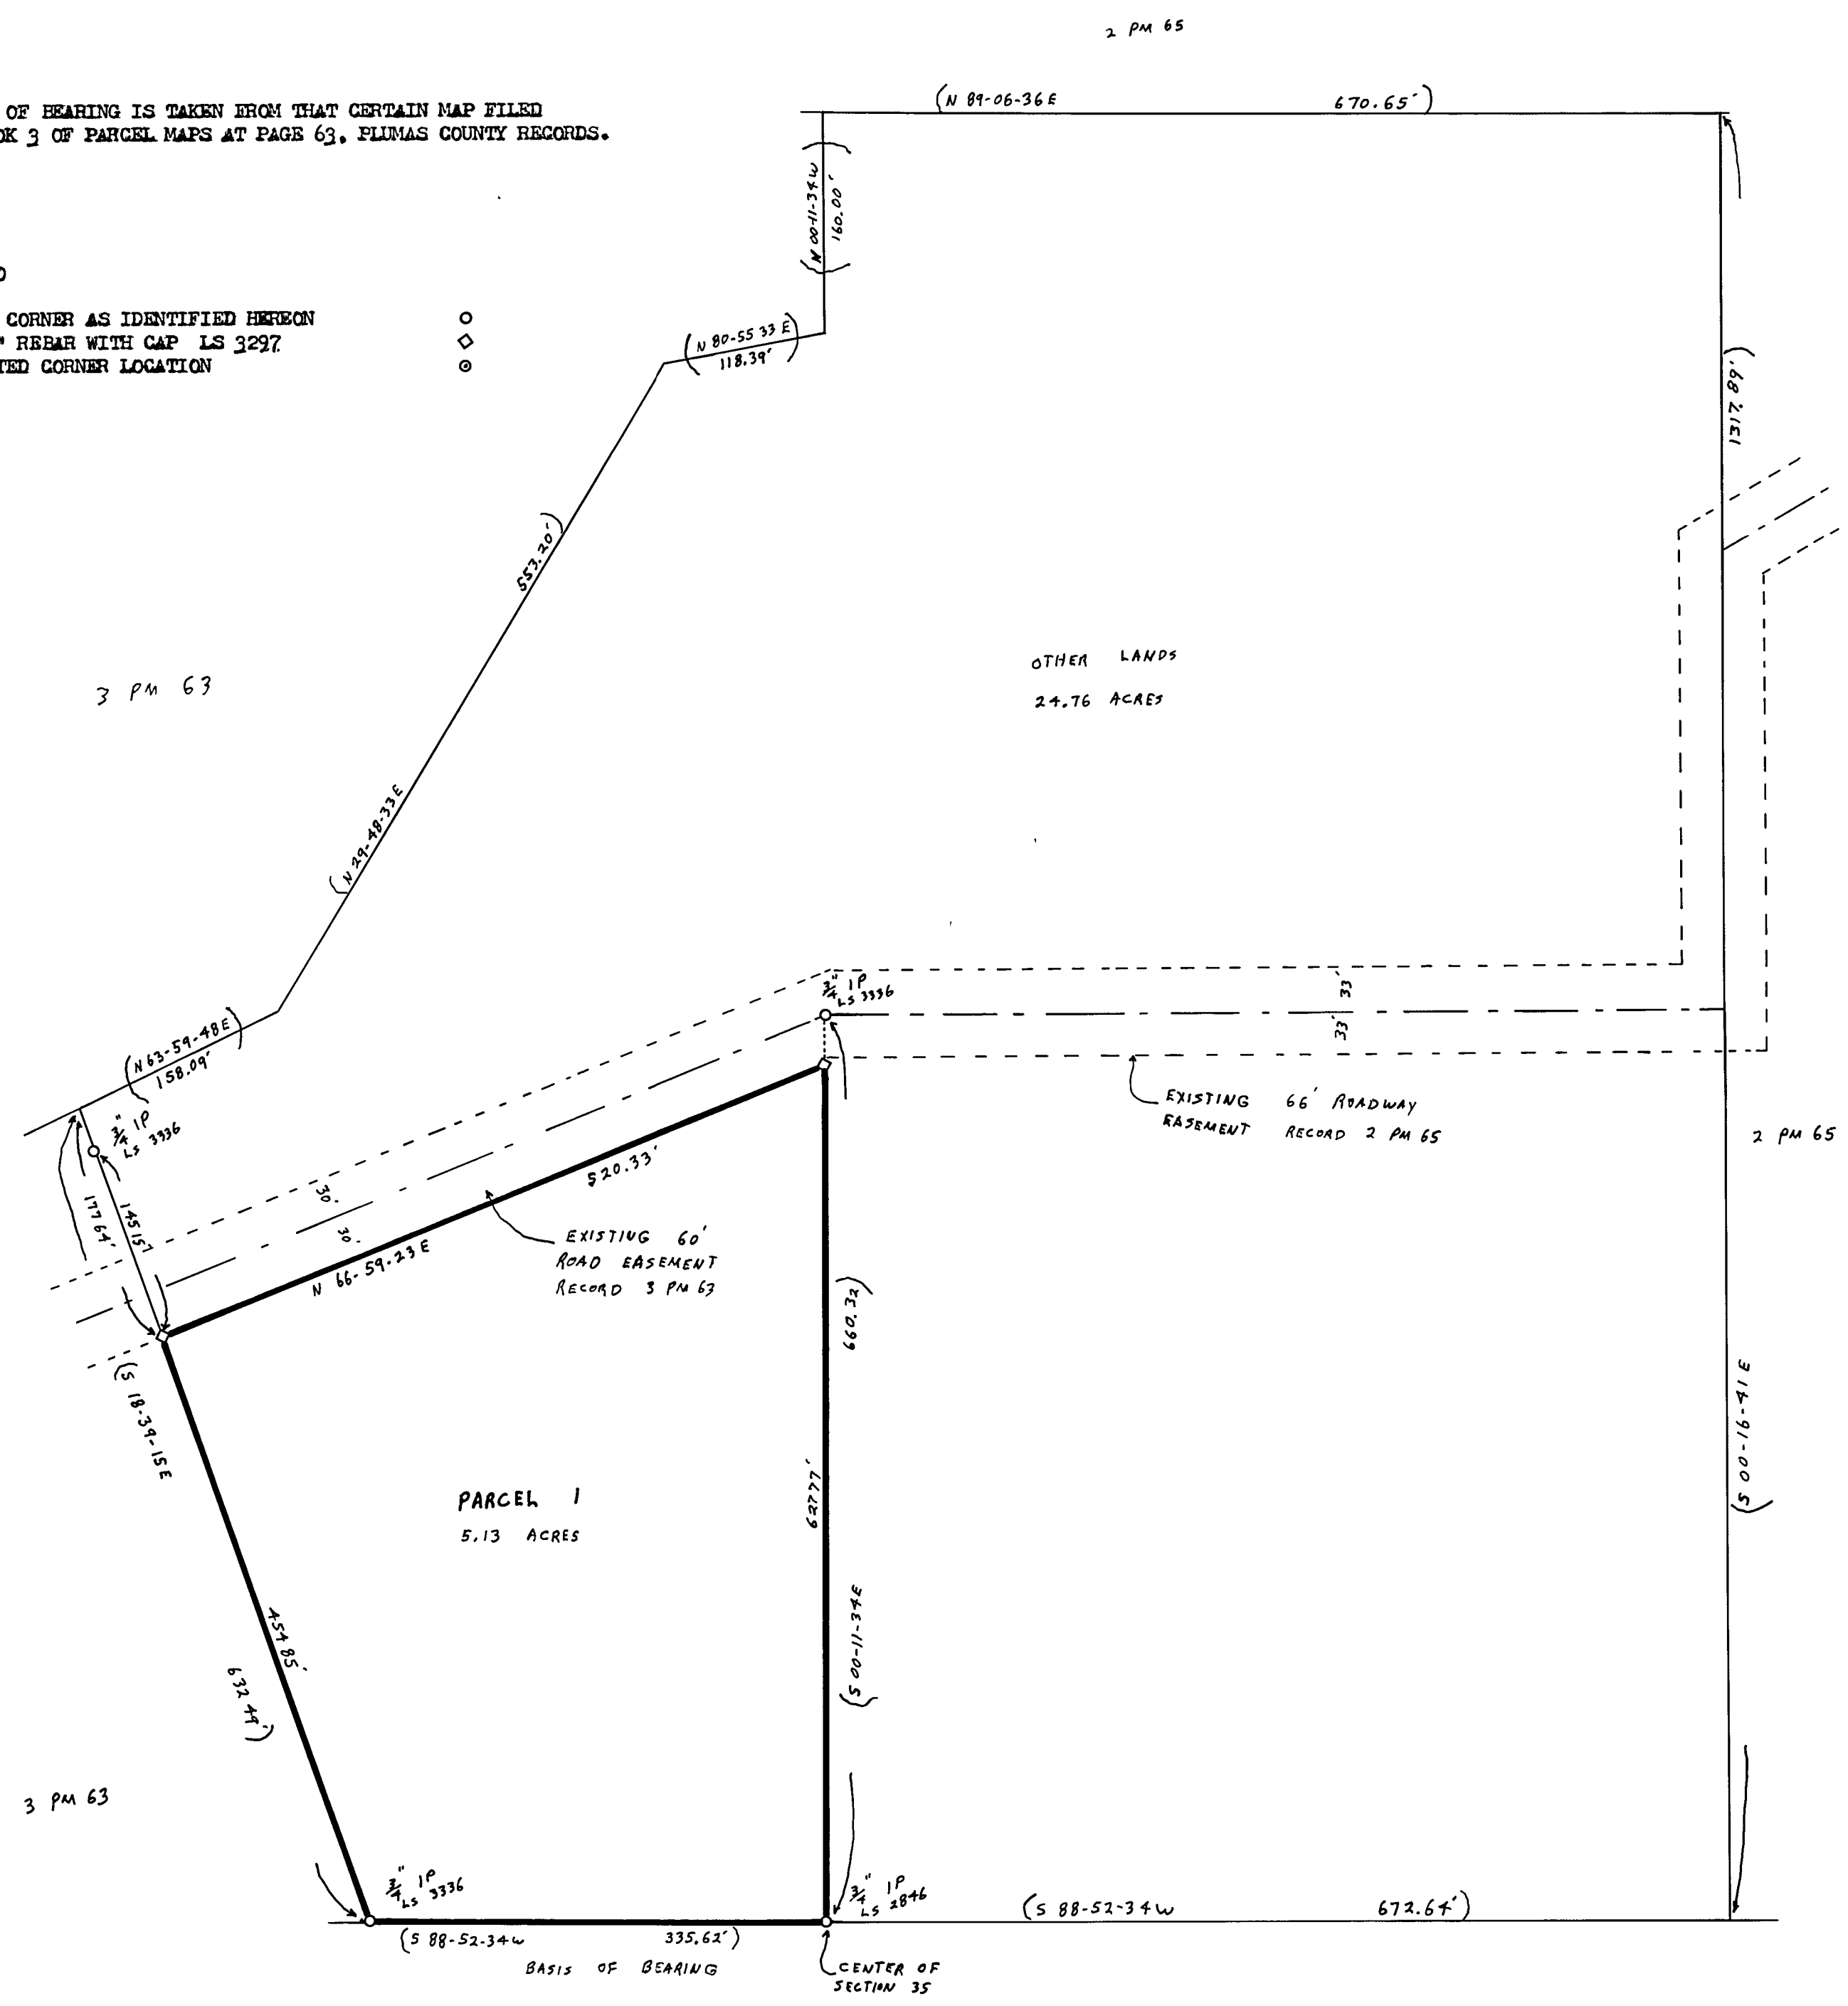

SURVEYOR'S CERTIFICATE

THIS MAP CORRECTLY REPRESENTS A SURVEY MADE BY ME OR UNDER MY DIRECTION
IN CONFORMANCE WITH THE REQUIREMENTS OF THE LAND SURVEYOR'S ACT AT THE
REQUEST OF R. LEE IN JUNE 1977. THIS RECORD OF SURVEY DOES NOT CONSTITUTE
A SUBDIVISION UNDER DIVISION 2 OF TITLE 7, OF GOVERNMENT CODE.

Gerald C. Henderson
GERALD C. HENDERSON LS 3297

COUNTY SURVEYOR'S CERTIFICATE

THIS MAP HAS BEEN EXAMINED FOR CONFORMANCE WITH THE REQUIREMENTS OF THE
LAND SURVEYOR'S ACT THIS 29th DAY OF August, 1977.

Ray A. Fife
PLUMAS COUNTY SURVEYOR

RECORDER'S CERTIFICATE

FILED THIS 30th DAY OF August, 1977, AT 10:45 AM. IN BOOK 4
OF RECORD OF SURVEYS, AT PAGE 133, AT THE REQUEST OF
GERALD C. HENDERSON.

FEE \$ 5.00

FILE NO. 2024

RAYNELLE SLATEN
COUNTY RECORDER

Michael C. Cotten
DEPUTY

RECORD OF SURVEY

FOR
RON LEE & RICHARD LEWIS JUNE 1977
PORTION OF SECTION 35, T. 24N., R. 15E., MDN
PLUMAS COUNTY, CALIFORNIA

GERALD C. HENDERSON
LICENSED LAND SURVEYOR
P. O. BOX 13
PORTOLA, CALIFORNIA