


BASIS OF BEARINGS: SOLAR OBSERVATION

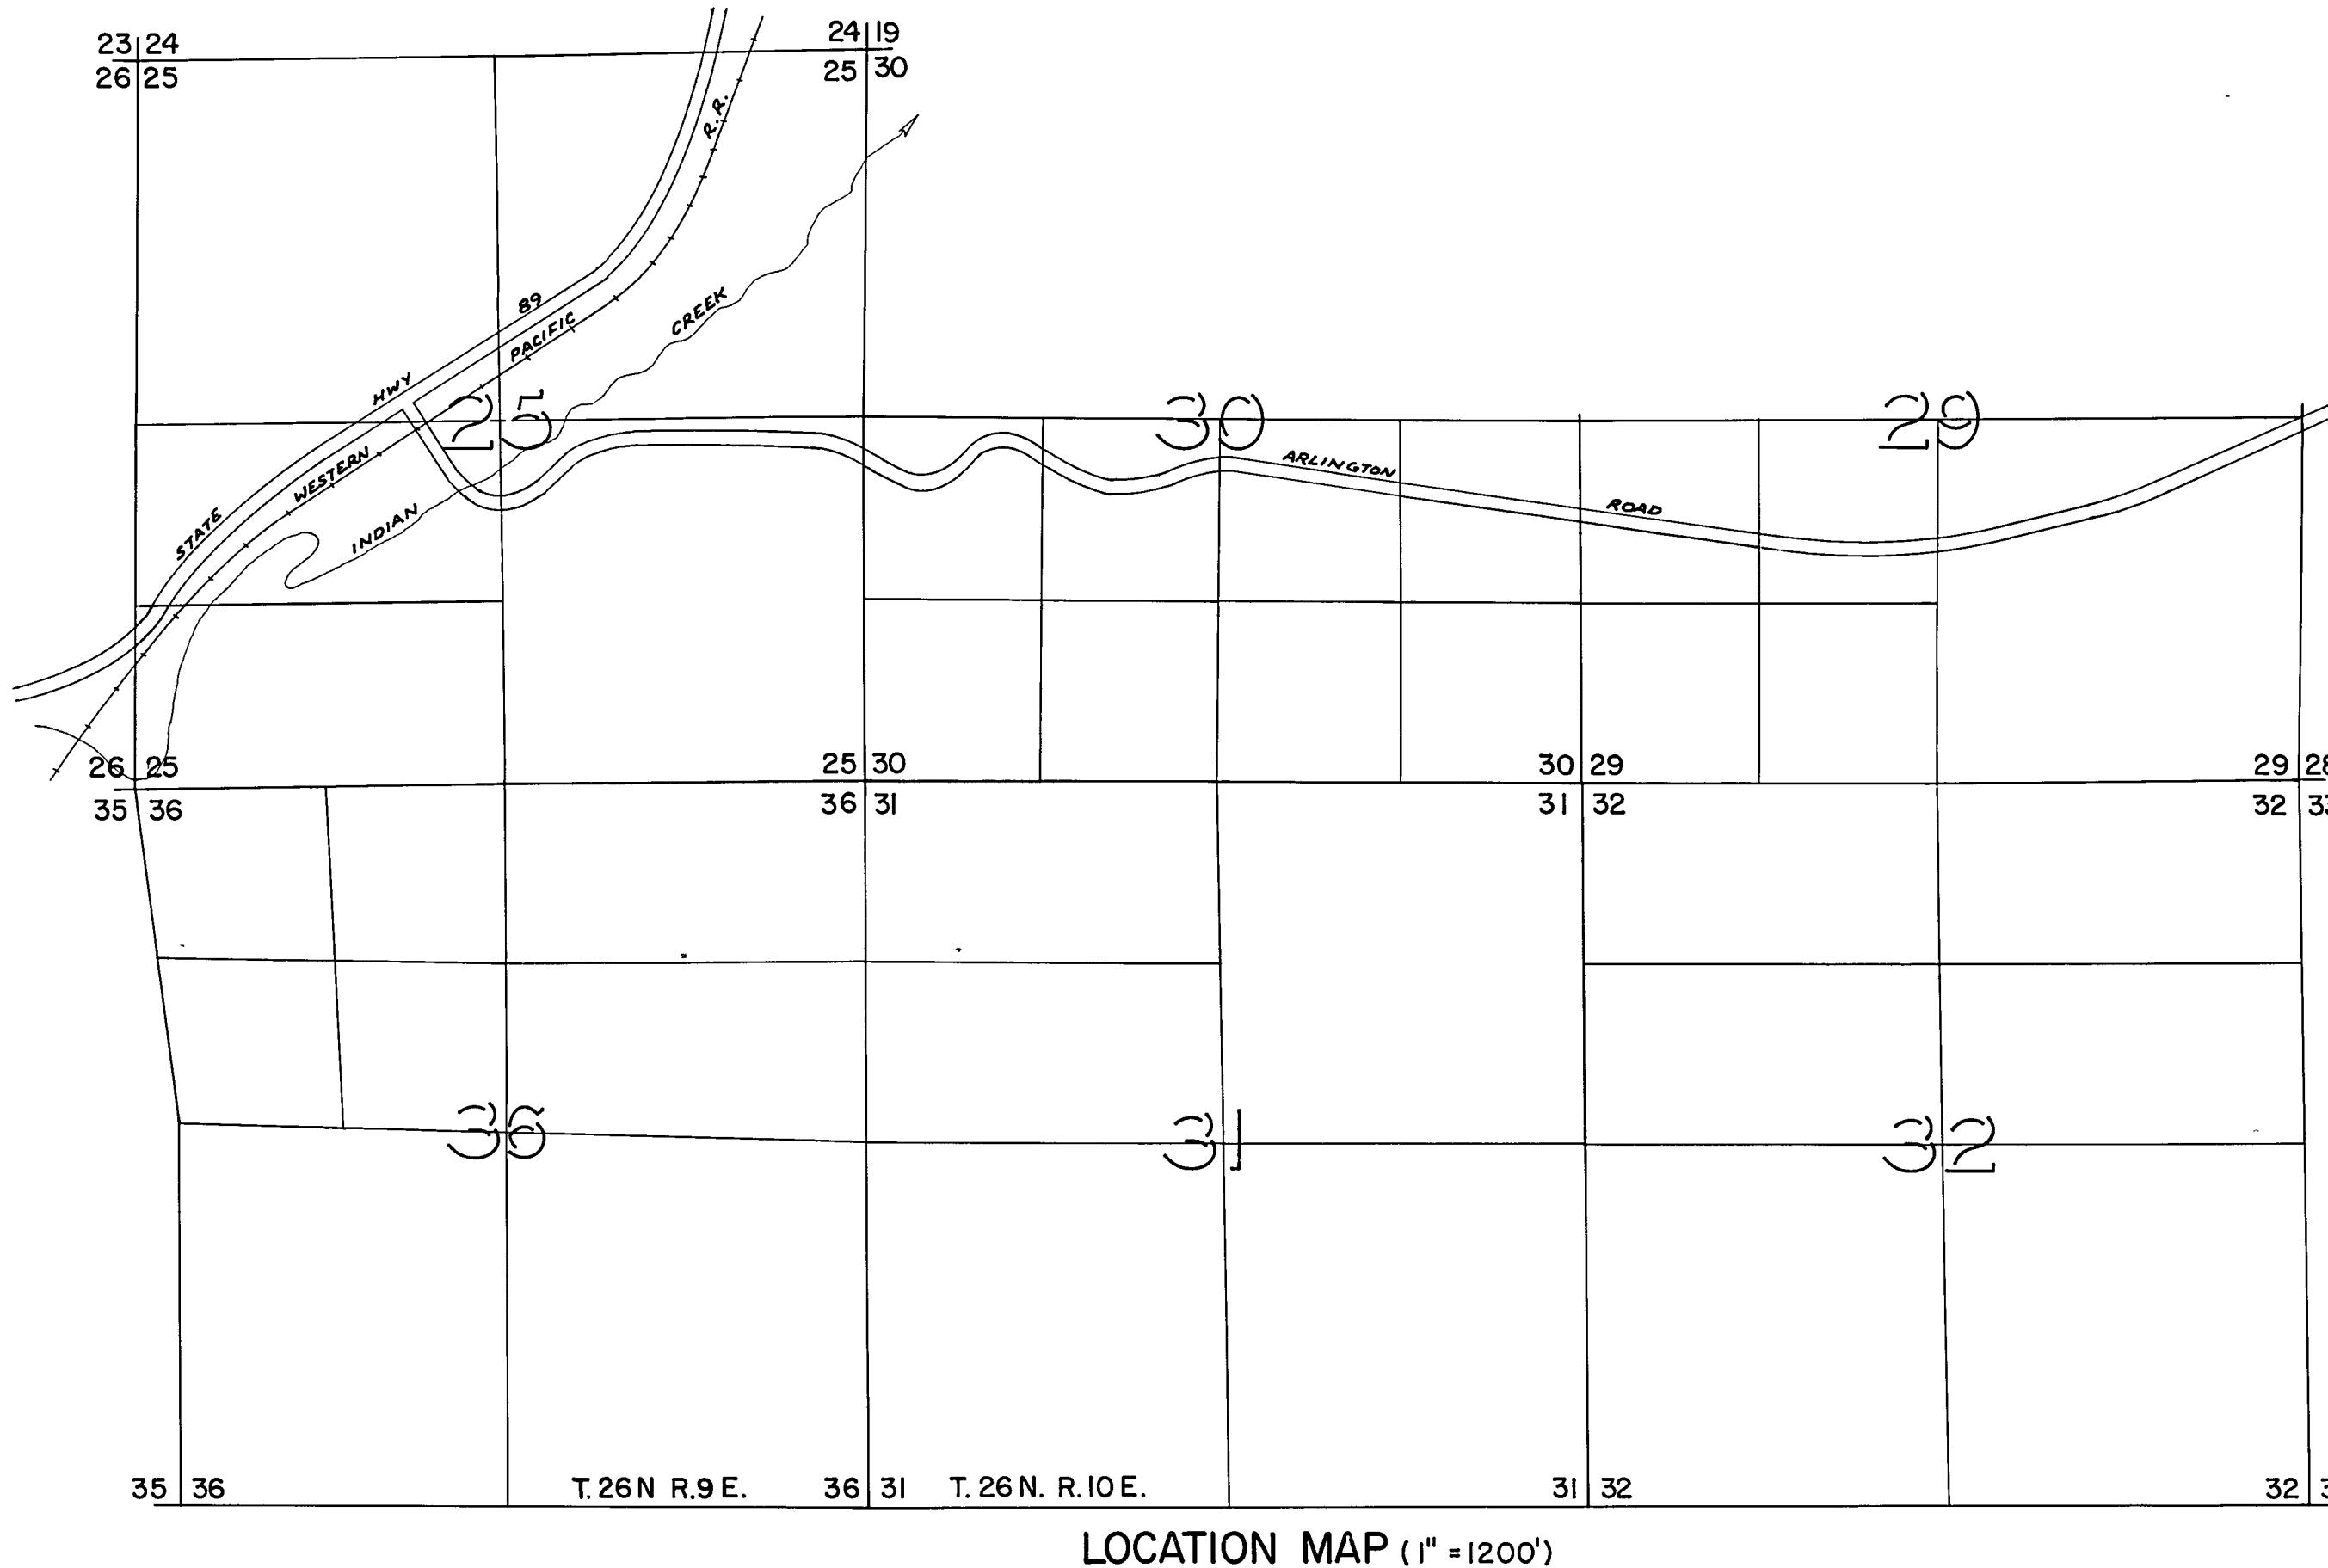

SURVEYOR'S CERTIFICATE


THIS MAP CORRECTLY REPRESENTS A SURVEY MADE BY
ME OR UNDER MY DIRECTION IN CONFORMANCE WITH THE
REQUIREMENTS OF THE LAND SURVEYOR'S ACT IN AUGUST
1974 AT THE REQUEST OF WILLIAM BEATY.

LOREN J. SARGENT *Loren J. Sargent* L.S. 2322

COUNTY SURVEYOR'S CERTIFICATE

THIS MAP HAS BEEN EXAMINED THIS 31st DAY OF October
1974, FOR CONFORMANCE WITH THE REQUIREMENTS OF THE
LAND SURVEYOR'S ACT.

COUNTY SURVEYOR: *Dan A. Fife*
DEPUTY: _____

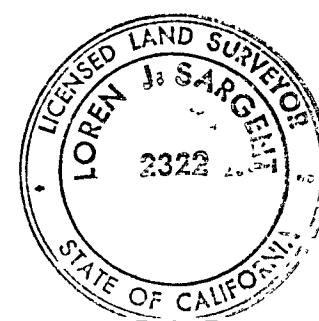

RECORDER'S CERTIFICATE

FILED THIS 31st DAY OF October 1974 AT 1:35 P.M.
IN BOOK 4 OF RECORD OF SURVEYS AT PAGE 60
AT THE REQUEST OF COUNTY ENGINEER
FEE \$11⁰⁰
COUNTY RECORDER: *Dorothy Nees Masley*

DEPUTY: _____

RECORD OF SURVEY For
Walter W. Walker et al
to mark certain lines in
Sections 25, 36 T. 26 N. R. 9 E. and
Sections 29, 30, 31, 32 T. 26 N. R. 10 E.
M.D.M. in the unincorporated territory
of PLUMAS COUNTY, CALIFORNIA.
AUG. 1974 SCALE: 1" = 1200'
LOREN J. SARGENT L.S. 2322