
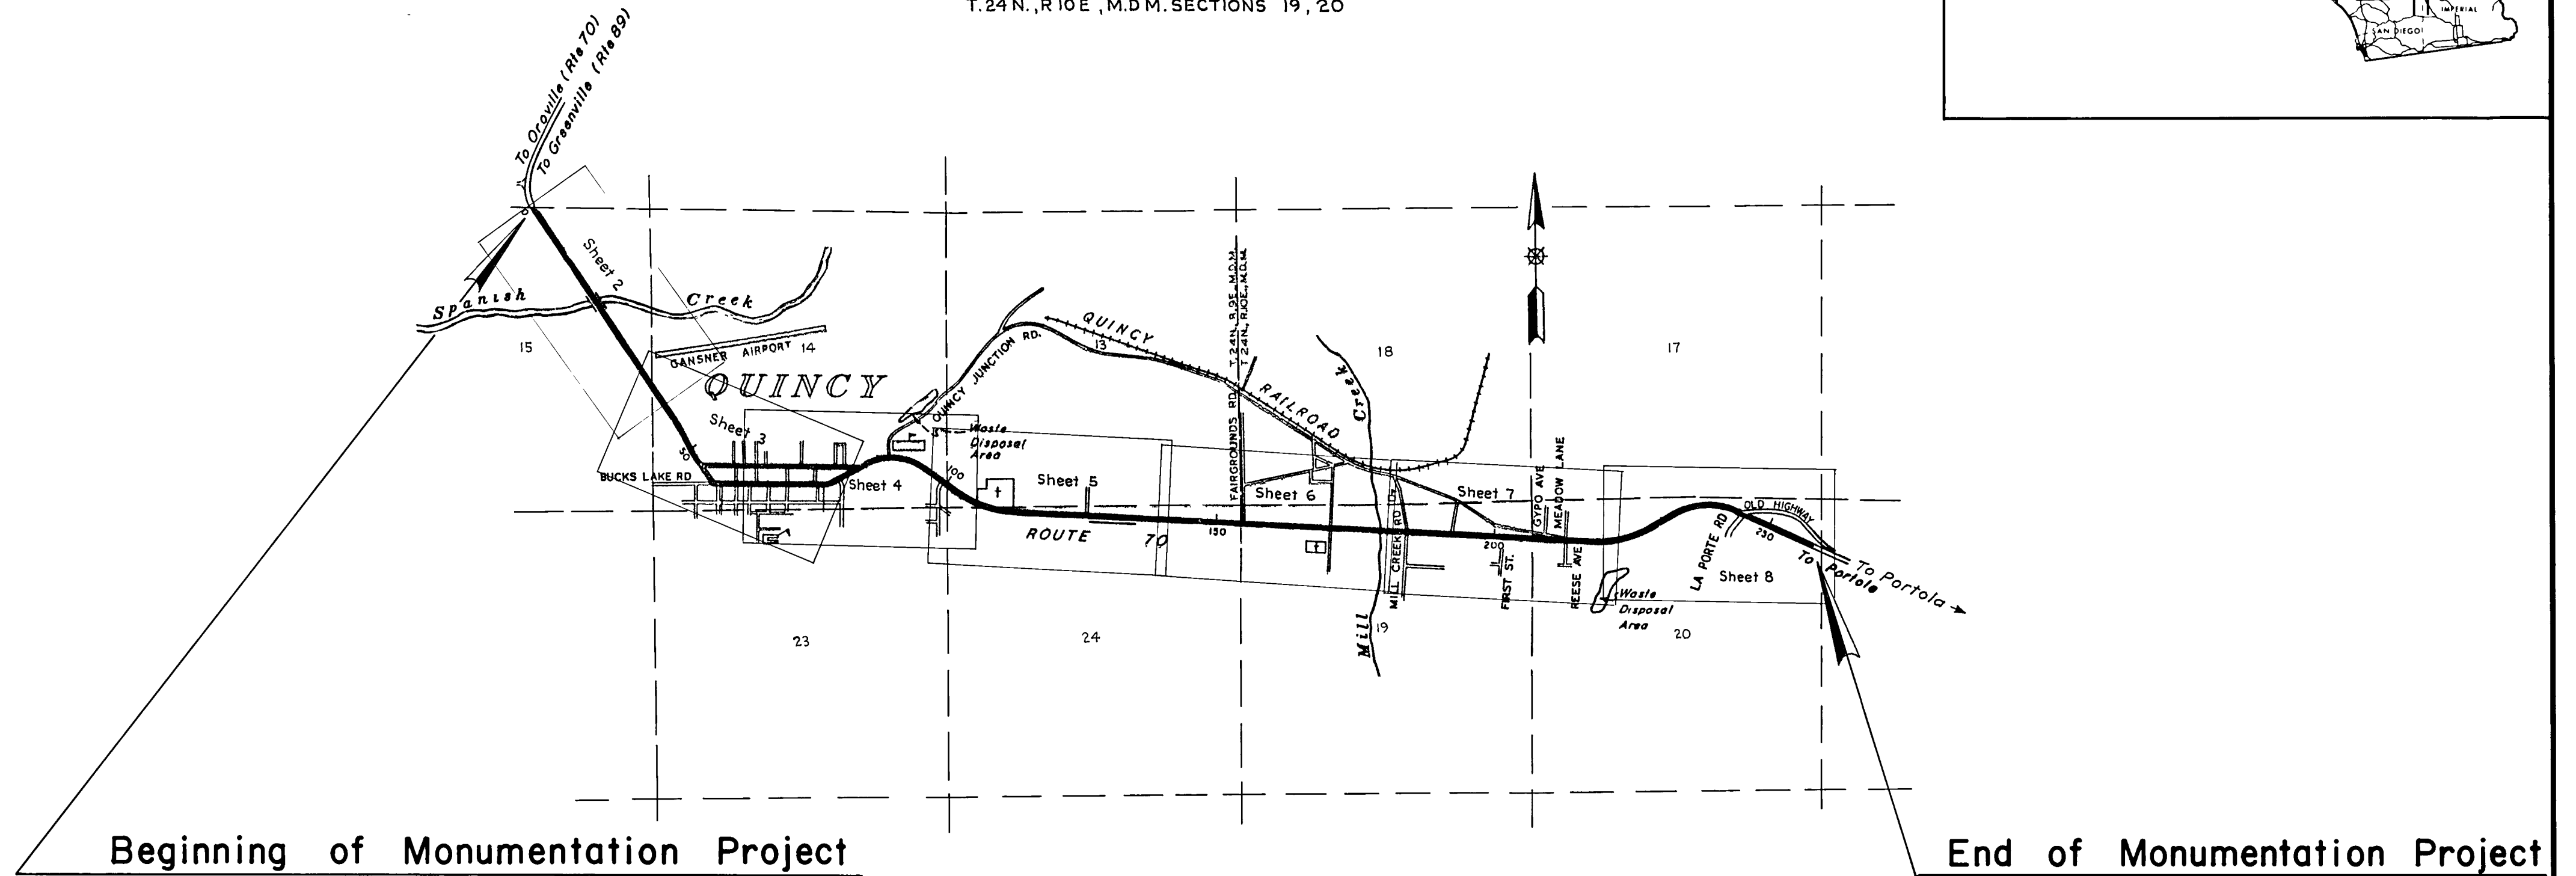


STATE OF CALIFORNIA
BUSINESS AND TRANSPORTATION AGENCY
DEPARTMENT OF TRANSPORTATION

RECORD OF SURVEY
OF MONUMENTATION

IN PLUMAS COUNTY
ON ROUTE 70

T. 24 N., R. 9 E., M.D.M. SECTIONS 15, 14, 13, 24
T. 24 N., R. 10 E., M.D.M. SECTIONS 19, 20

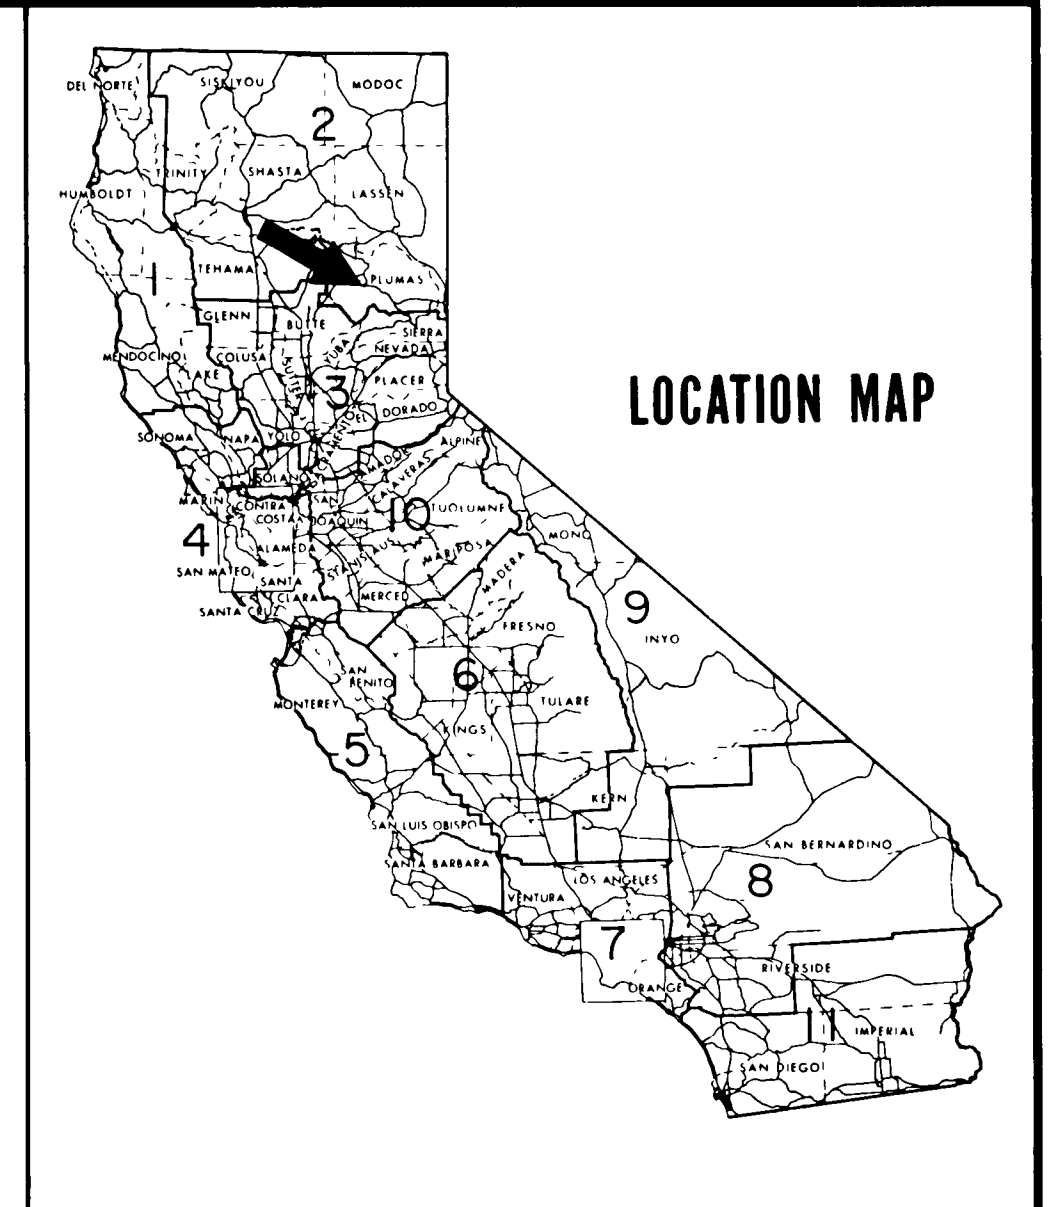

Beginning of Monumentation Project
Station "D4" 0 + 79.04 B.C.
P.M. 42.1

End of Monumentation Project
Station "D4" 261+00 P.O.T.
P.M. 47.0

SCALE IN FEET



SURVEYOR'S CERTIFICATE
THIS MAP CORRECTLY REPRESENTS A SURVEY MADE BY ME
OR UNDER MY DIRECTION IN CONFORMANCE WITH THE
REQUIREMENTS OF THE LAND SURVEYOR'S ACT AT THE
REQUEST OF DEPARTMENT OF TRANSPORTATION
IN March, 1977.

George E. Perry
GEORGE E. PERRY R.C.E. 10148
CHIEF, ENGINEERING SERVICES



COUNTY SURVEYOR'S CERTIFICATE
THIS MAP HAS BEEN EXAMINED FOR CONFORMANCE WITH THE
REQUIREMENTS OF THE LAND SURVEYOR'S ACT THIS 11th
DAY OF April, 1977.

Jan R. Fife
COUNTY SURVEYOR

RECORDER'S CERTIFICATE
FILED THIS 11th DAY OF April, 1977, AT 11:50 AM
IN BOOK 4 OF Records AT PAGE 119,
AT THE REQUEST OF CALTRANS.

Royelle Spier
COUNTY RECORDER

File:
Fee: None

BY *Midred Carter*
DEPUTY COUNTY RECORDER - SHEET 1 of 8