


SURVEYOR'S CERTIFICATE

This map correctly represents a survey made by me or under my direction and is based upon a field survey in conformance with the requirements of the Land Surveyors Act at the request of B.J. Pearson on Nov. 15, 1977.

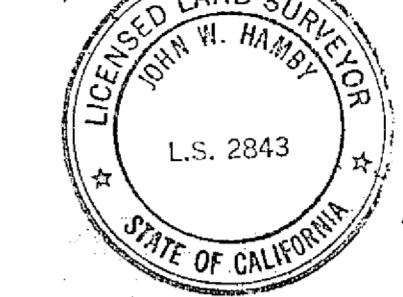

John W. Hamby LS 2843  
John W. Hamby LS 2843  
This Record of Survey does not constitute a subdivision under Div. 2 of Title 7, of Government Code.

COUNTY SURVEYOR'S CERTIFICATE

This map has been examined for conformance with the Land Surveyors Act this 16th day of February, 1978.

Ray J. T. Plumas County Surveyor

RECORDER'S CERTIFICATE

Filed this 16th day of February, 1978, at 10:00 A.M. in Book 5 of Records of Survey at Page 2, at the request of the County Engineer  
Fee \$5.00  
File No. 6302

Raynelle Staten  
Plumas County Recorder

By Deputy  
Debbie M. Doe

BASIS OF BEARING:



The center line of Joy Way shown as East on the Amended Re-Subdivision Map of a portion of the Second North Addition to Portola Townsite, recorded in Book 2 of Maps at Page 43. Plumas County Records.

LEGEND:

- = Found  $\frac{3}{4}$ " bolt unless otherwise noted
- = Set  $\frac{3}{4}$ " I.P., LS 2843
- R = Record Information
- M = Measured

Note:

This map shows a boundary line adjustment as approved by the City of Portola.

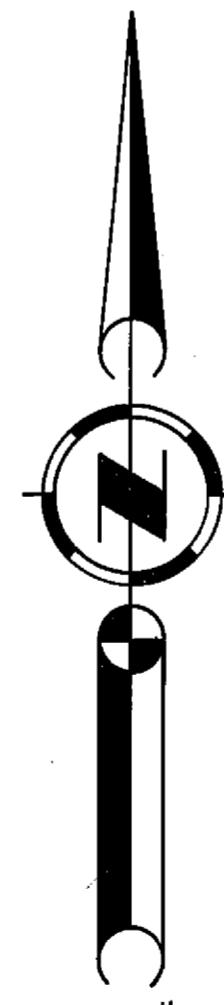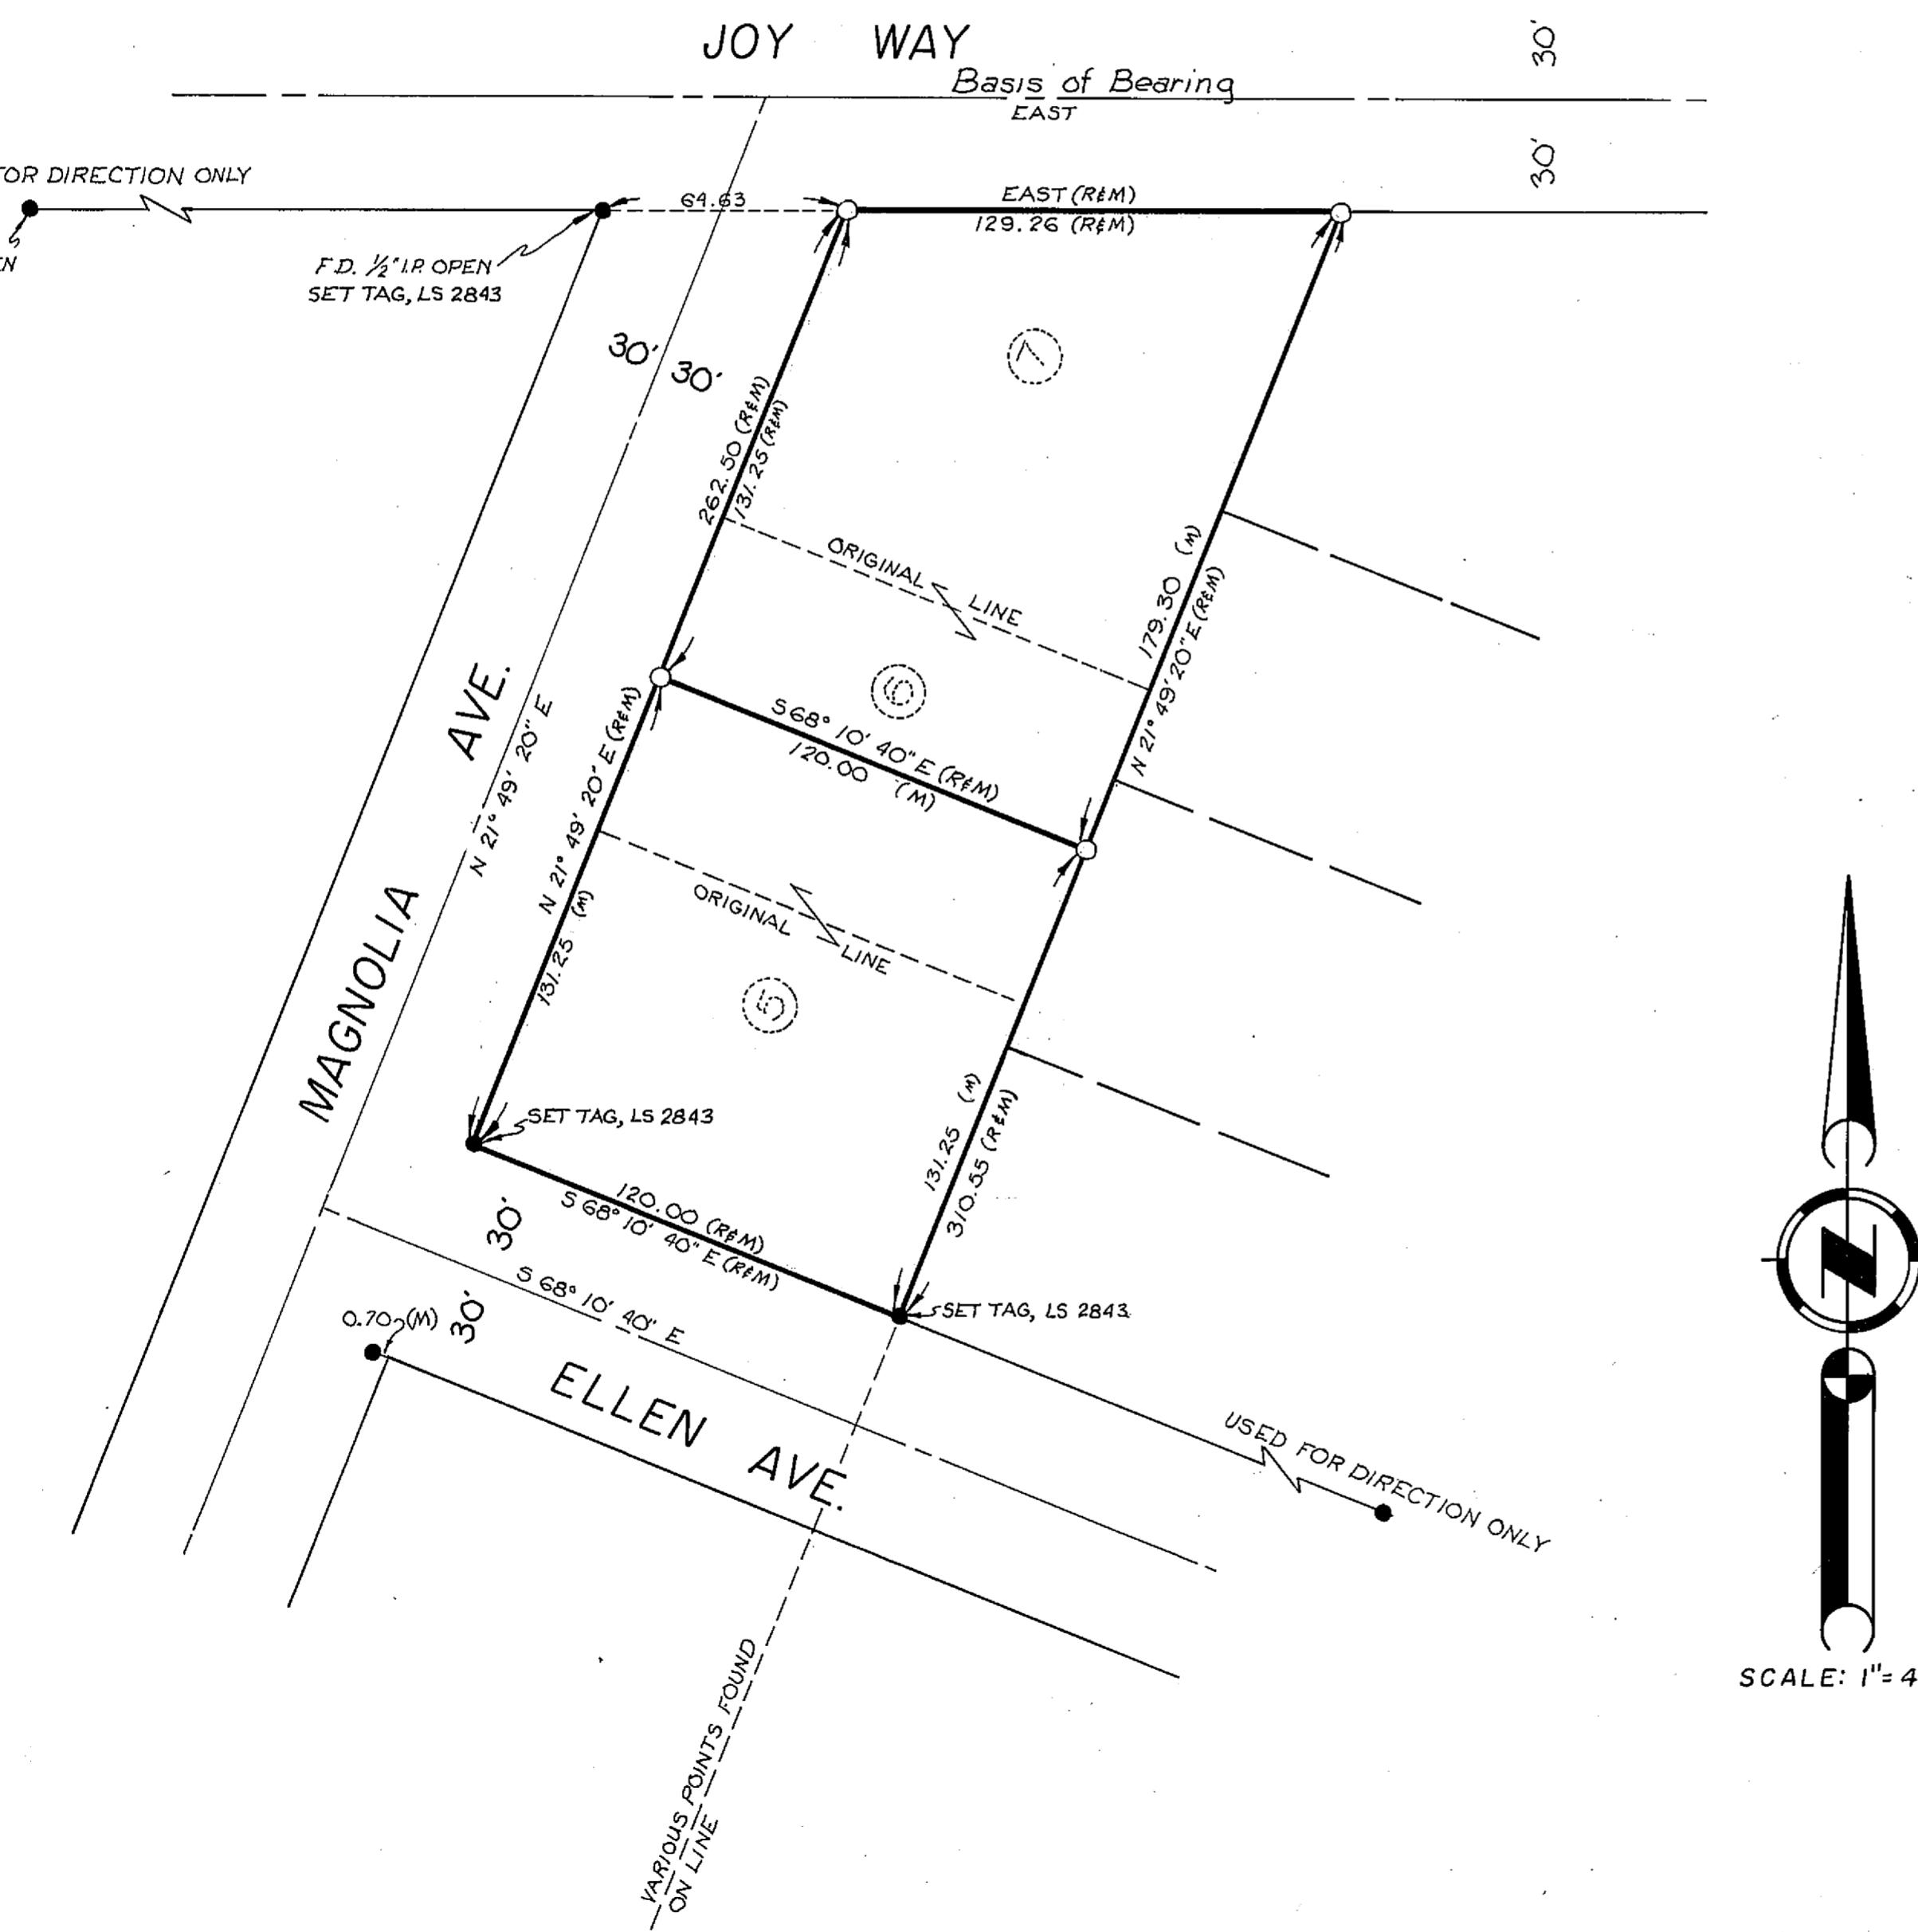

**RECORD OF SURVEY  
FOR  
B. J. PEARSON**

OF LOTS 5, 6 AND 7, BLOCK 55 OF THE RE-SUBDIV. OF A PORTION OF THE SECOND NORTH ADDITION TO THE PORTOLA TOWNSITE, T. 23 N., R. 13 E., M. D. B. & M. PORTOLA, PLUMAS COUNTY, CALIFORNIA

BY  
JOHN W. HAMBY, LS 2843  
LICENSED LAND SURVEYOR  
P.O. BOX 842, 832 5571  
PORTOLA, CALIFORNIA

SHEET 1 OF 1