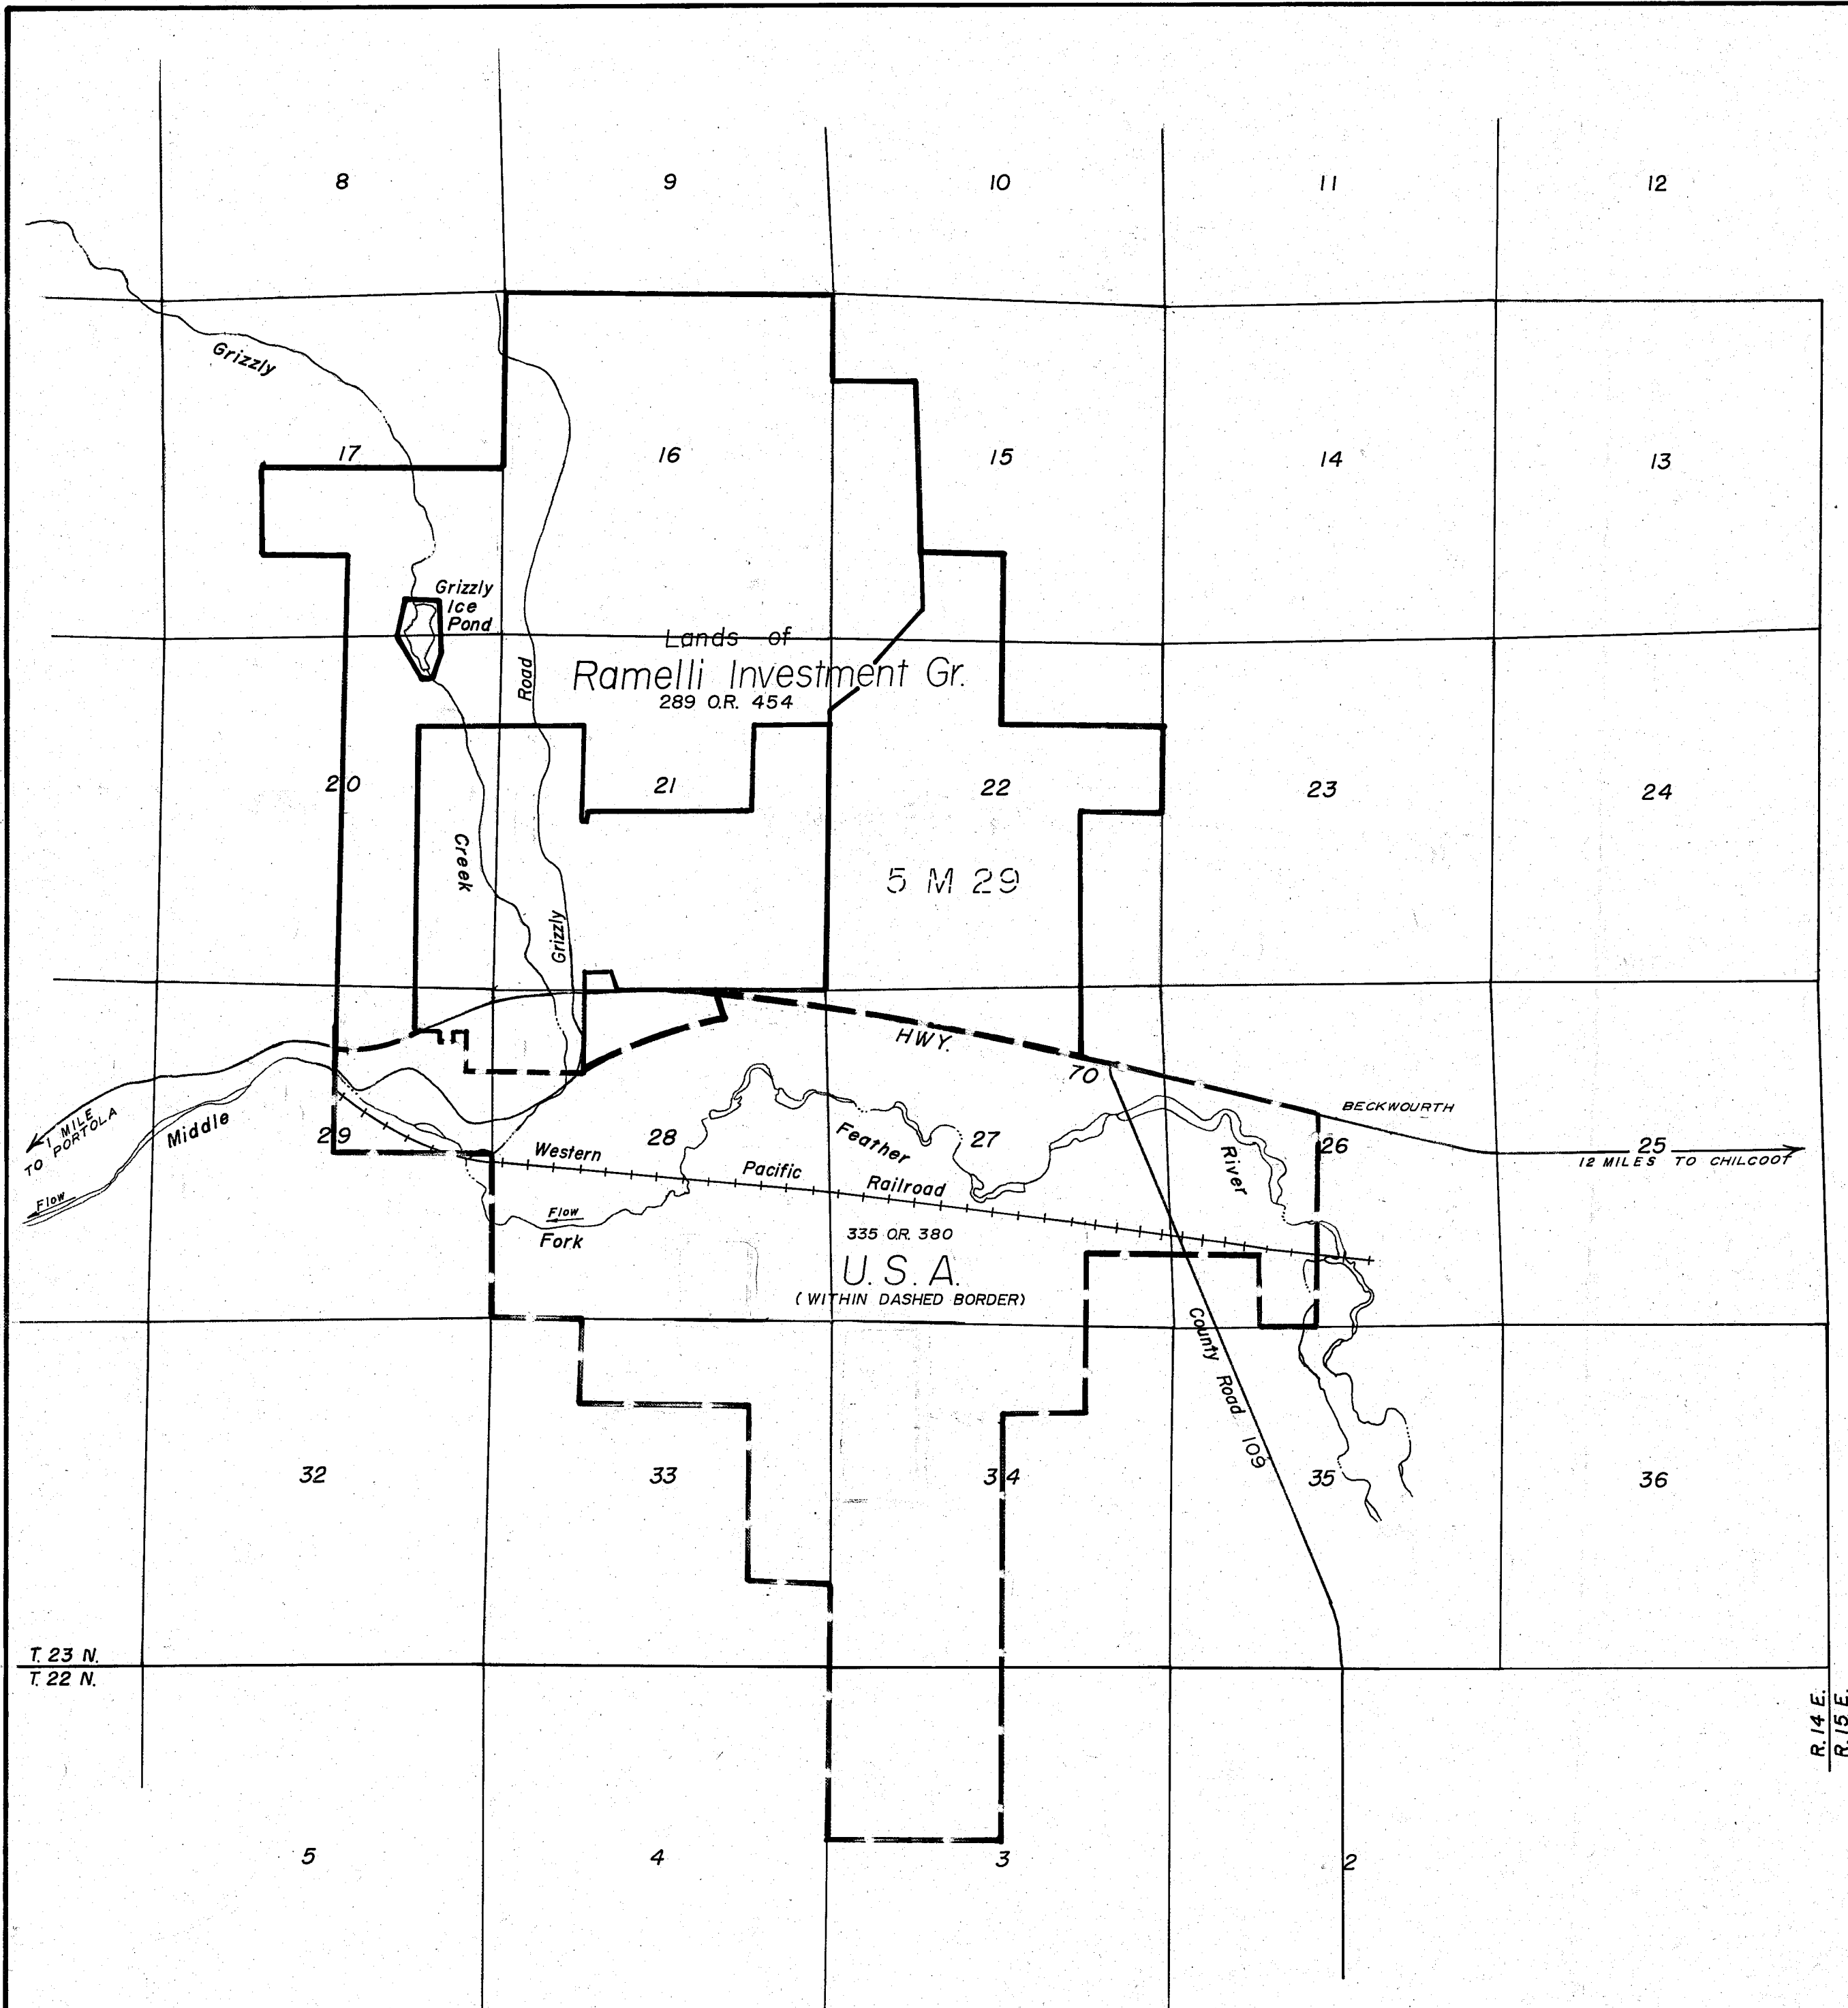


BASIS OF BEARING

ALL BEARINGS ARE GRID BASED ON THE CALIFORNIA COORDINATE SYSTEM, ZONE I. THE BASIS OF BEARINGS IS THE LINE BETWEEN THE S.E. AND S.W. CORNERS OF SECTION 22, T.23 N., R.14 E. PER 3 RS 63 OF PLUMAS COUNTY RECORDS, SAID LINE HAVING A BEARING OF S 88° 44' 05" W. ROTATION FROM GRID TO GEODETIC BEARING: 1° 03' 12" COUNTERCLOCKWISE. ALL DISTANCES ARE GROUND. MULTIPLY DISTANCES BY 0.9998137 TO OBTAIN GRID DISTANCES.

INDEX	
SECTION	SHEET
17 AND 20	2
16 " 21	3
15 " 22	4
29	5
28	6
27	7
26	8
33	9
34	10
3	11

COUNTY SURVEYOR'S CERTIFICATE

THIS MAP HAS BEEN EXAMINED FOR CONFORMANCE WITH THE REQUIREMENTS OF THE LAND SURVEYOR'S ACT THIS 30 DAY OF August, 1982.

SIGNED: Lawrence J. Brock
LAWRENCE J. BROCK R.C.E. 13528
PLUMAS COUNTY SURVEYOR

RECORDER'S CERTIFICATE

FILED THIS 30 DAY OF August, 1982
AT 3:45 P.M. IN BOOK 6 OF RECORD OF
SURVEYS AT PAGE 66 AT THE REQUEST OF
THE COUNTY ENGINEER.

FEE: \$ 25.00 ILA DIGGS
COUNTY RECORDER
FILE NO: 1609
BY: Isabelle Anderson
DEPUTY

SURVEYOR'S CERTIFICATE

THIS MAP CORRECTLY REPRESENTS A SURVEY MADE BY ME OR UNDER MY DIRECTION IN CONFORMANCE WITH THE REQUIREMENTS OF THE LAND SURVEYOR'S ACT AT THE REQUEST OF BOB PEARSON IN
MAY, 1978.

SIGNED: John W. Hamby
JOHN W. HAMBY L.S. 2843

RECORD OF SURVEY
FOR


RAPELLI INVESTMENT GROUP



PORTIONS OF SECTIONS 15, 16, 17, 20, 21, 22, 26, 27, 28, 29, 33, 34 OF T.23N, R.14E.
A PORTION OF SECTION 3, T.22 N., R.14 E., M. D. B. & M.
PLUMAS COUNTY CALIFORNIA

BY:


JOHN W. HAMBY L.S. 2843
LICENSED LAND SURVEYOR
P.O. BOX 842 832-5571
PORTOLA, CALIF. (96122)

SHEET I OF II

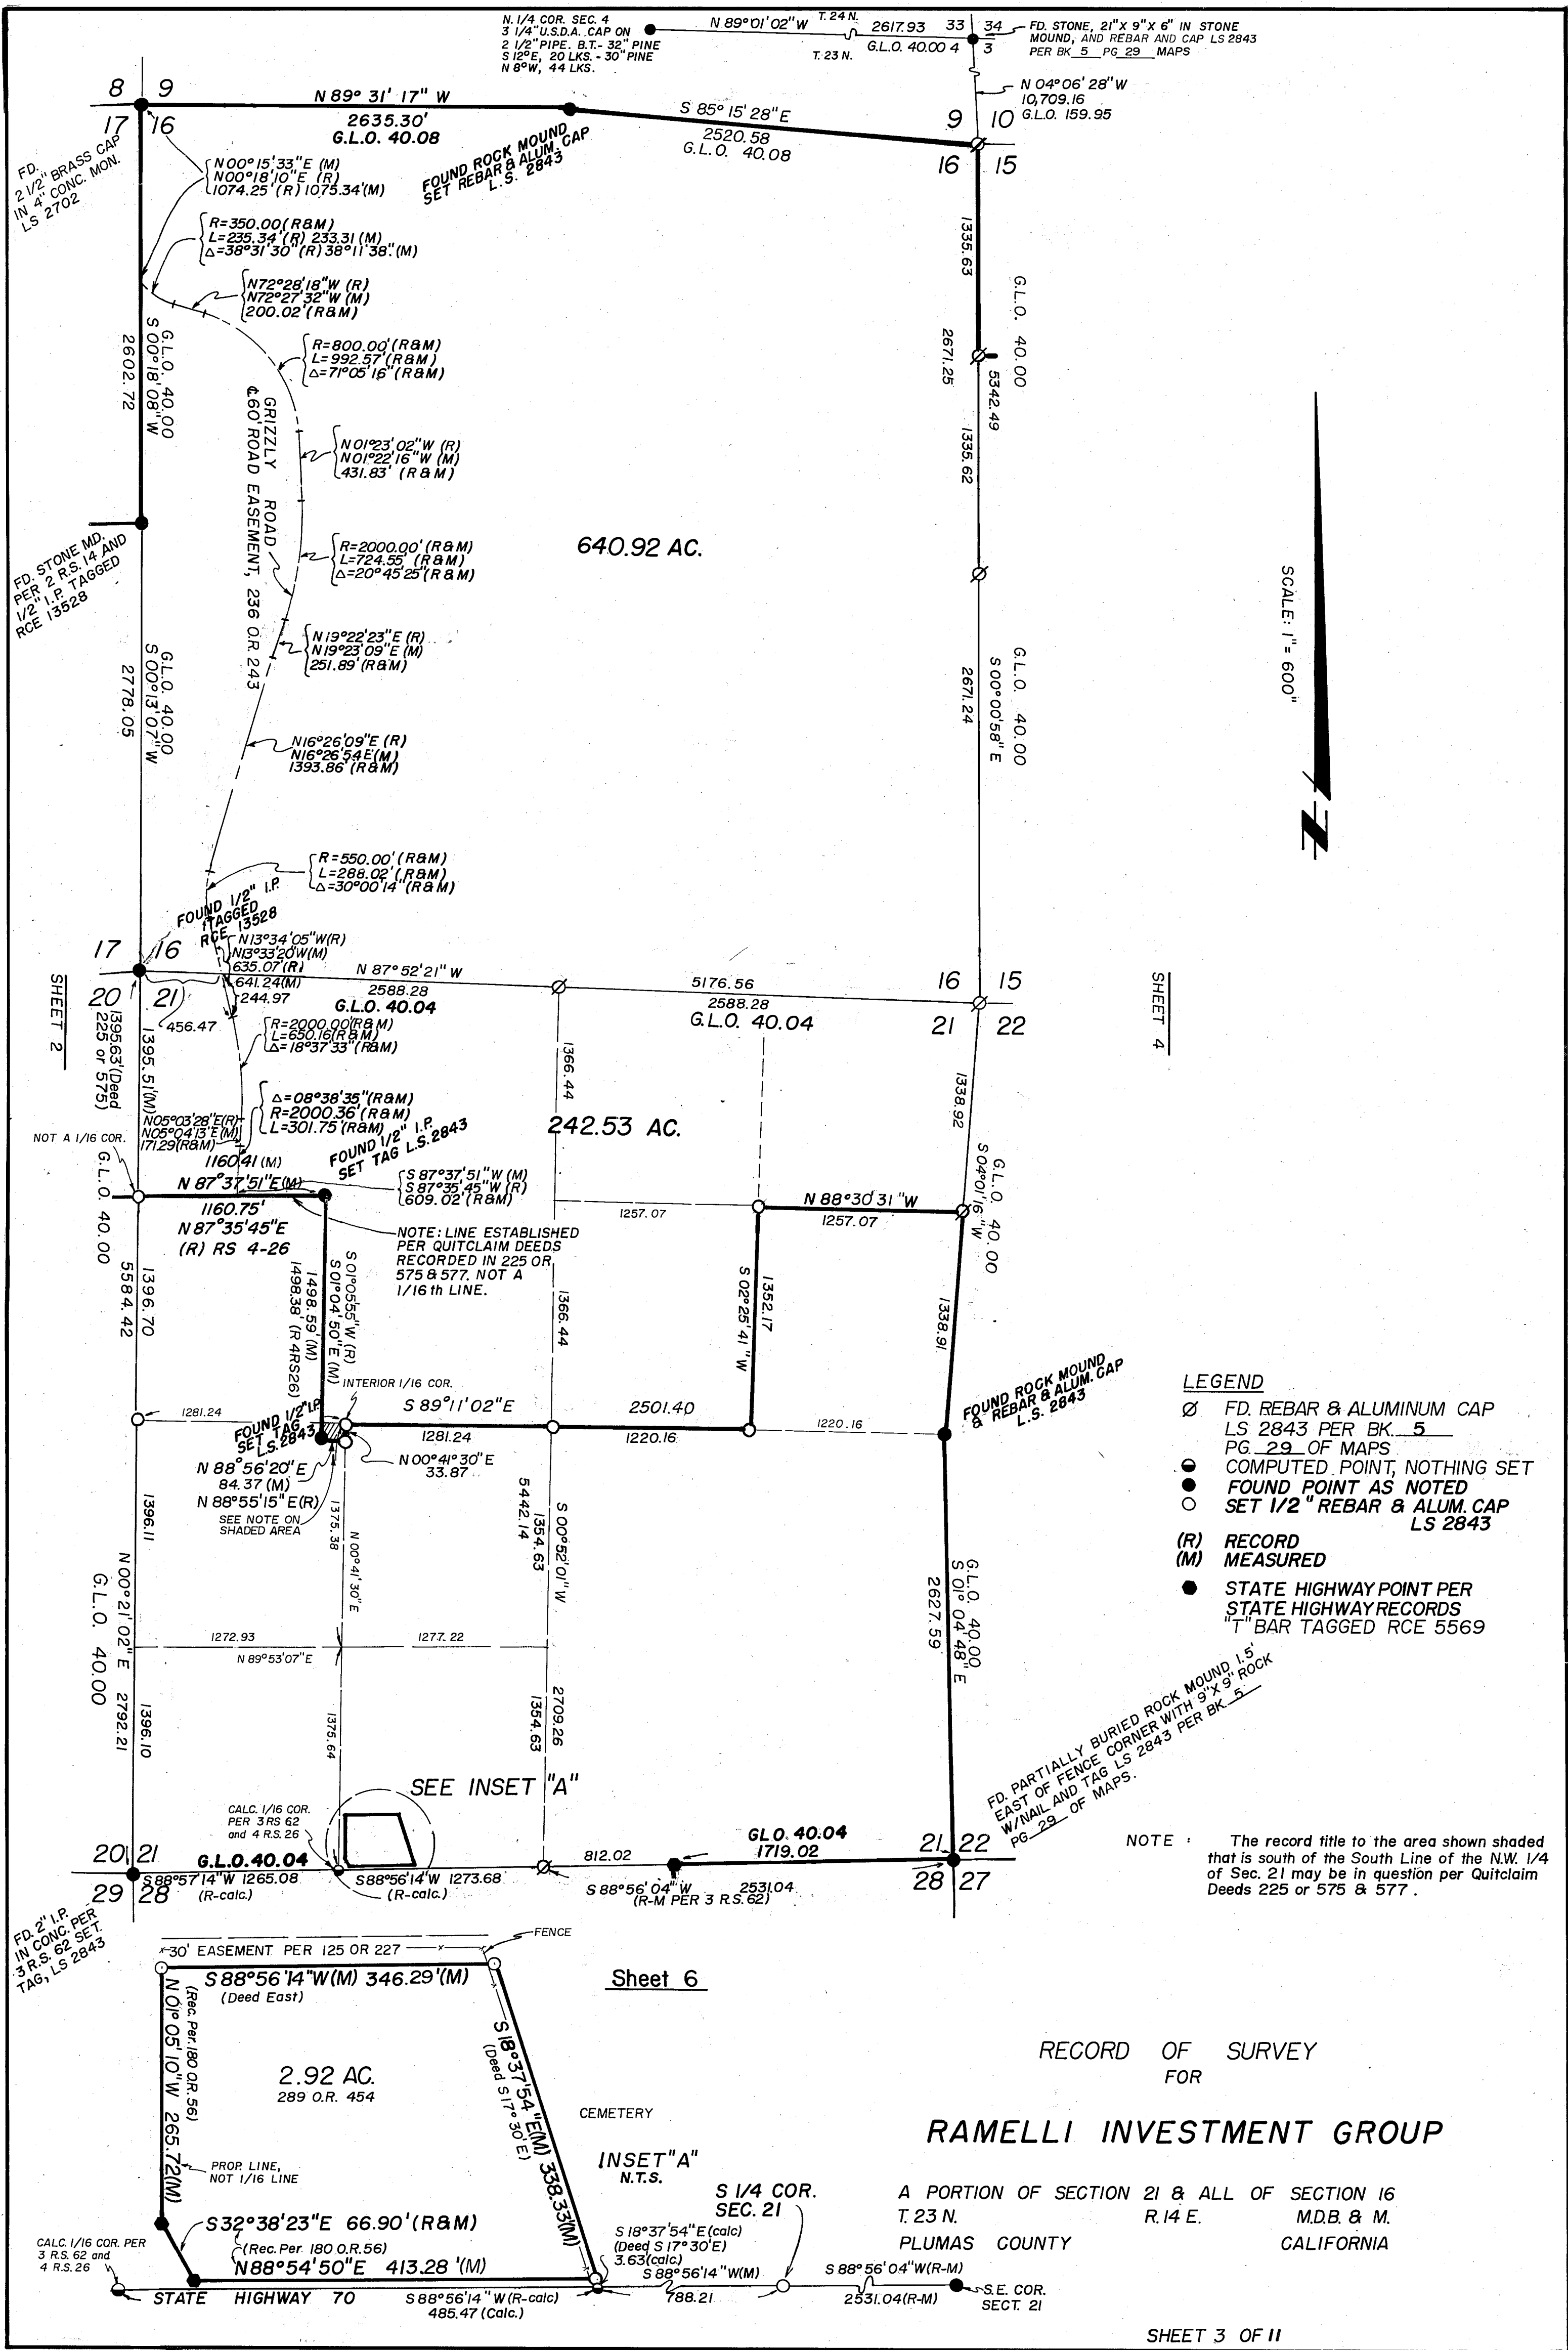

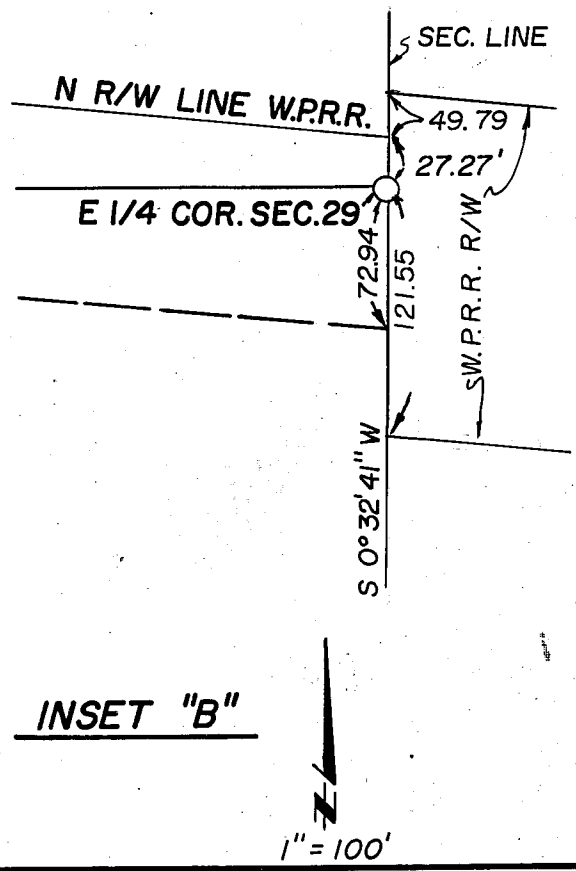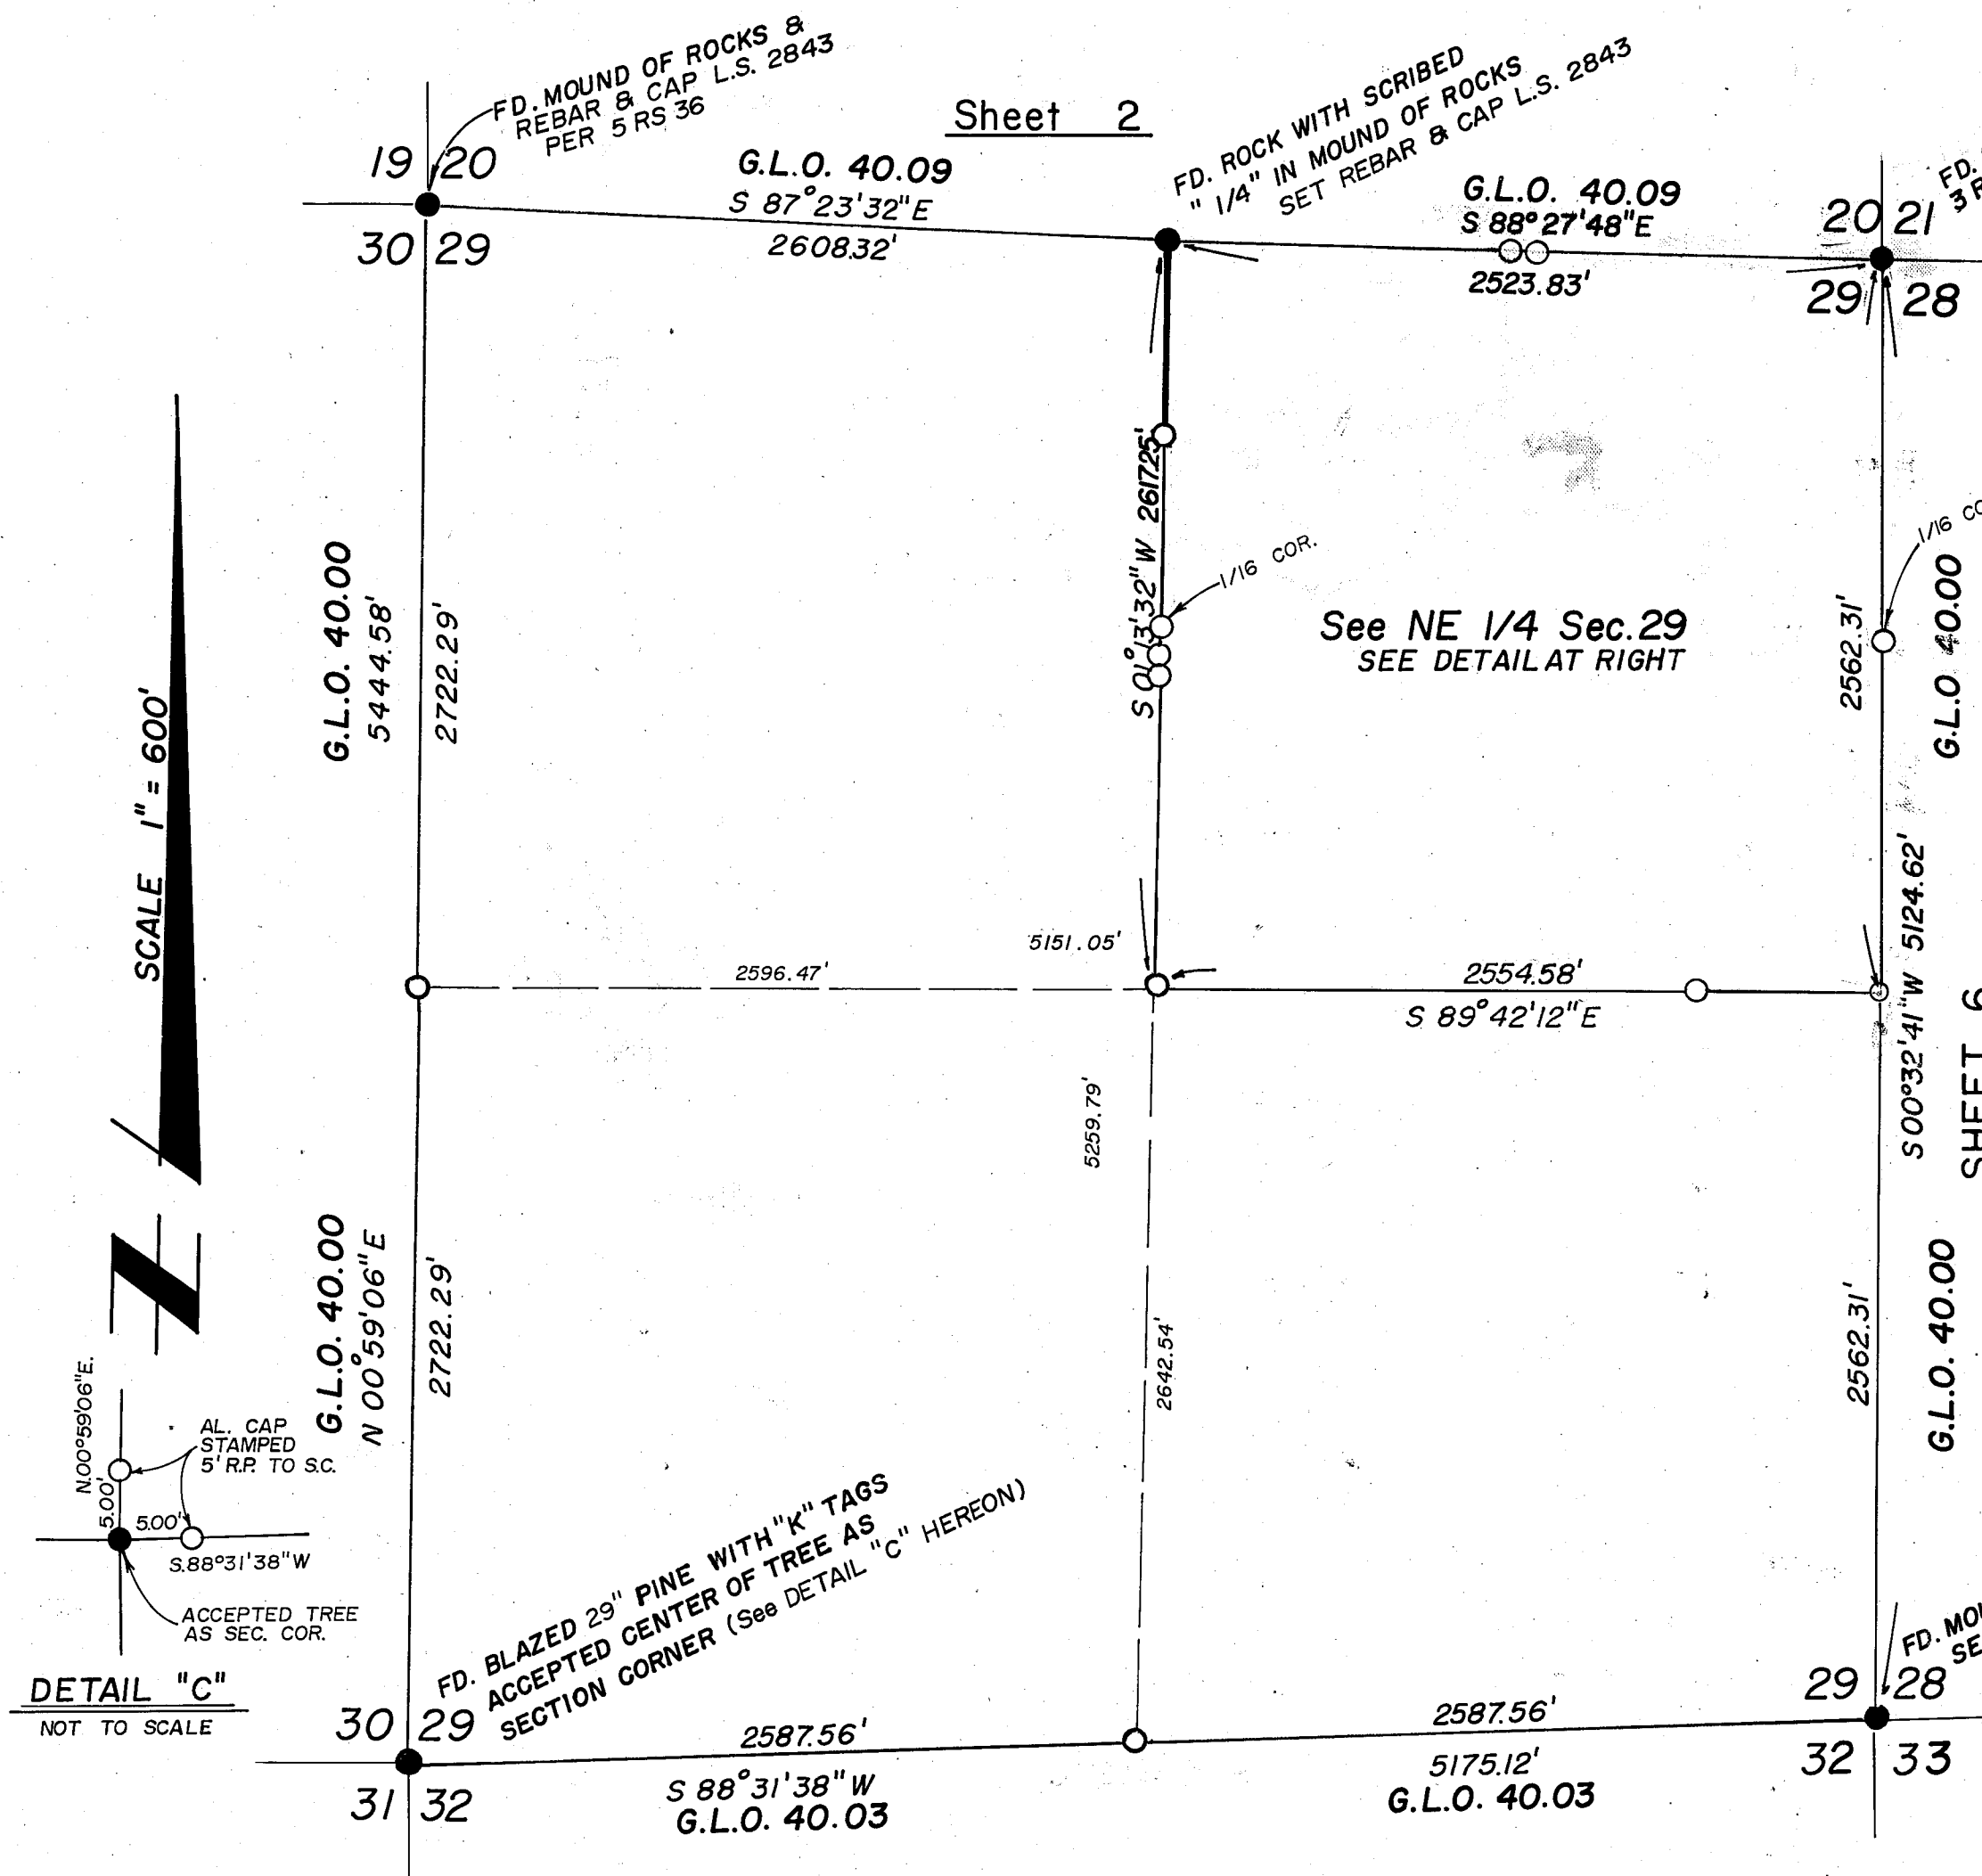

	BEARING	DISTANCE		BEARING	DISTANCE
A	S 00°32'41\"	660.00'	M	N 00°32'41\"	46.65'
B	N 63°07'30\"	42.98'(M)	N	S 88°27'48\"	87.04'
C	S 00°32'41\"	101.29'	O	N 04°43'18\"	151.19'
D	S 88°27'48\"	219.78'	P	N 31°01'09\"	138.39'
E	N 00°32'41\"	151.35'	Q	N 01°35'47\"	39.82'
F	S 88°27'48\"	89.18'	R	N 42°57'12\"	104.42'
G	S 00°32'41\"	627.62'	S	Δ=6°08'34\" L=65.40' R=610.00	
H	S 89°05'14\"	593.92'	T	N 44°58'20\"	64.21'
I	N 63°07'30\"	138.03'	U	N 00°18'36\"	44.73'
J	N 59°26'45\"	155.86'	V	N 22°30'47\"	118.36'
K	N 71°20'57\"	74.78'	W	N 04°20'12\"	216.58'
L	N 63°07'30\"	98.02'	X	S 88°27'48\"	28.38'

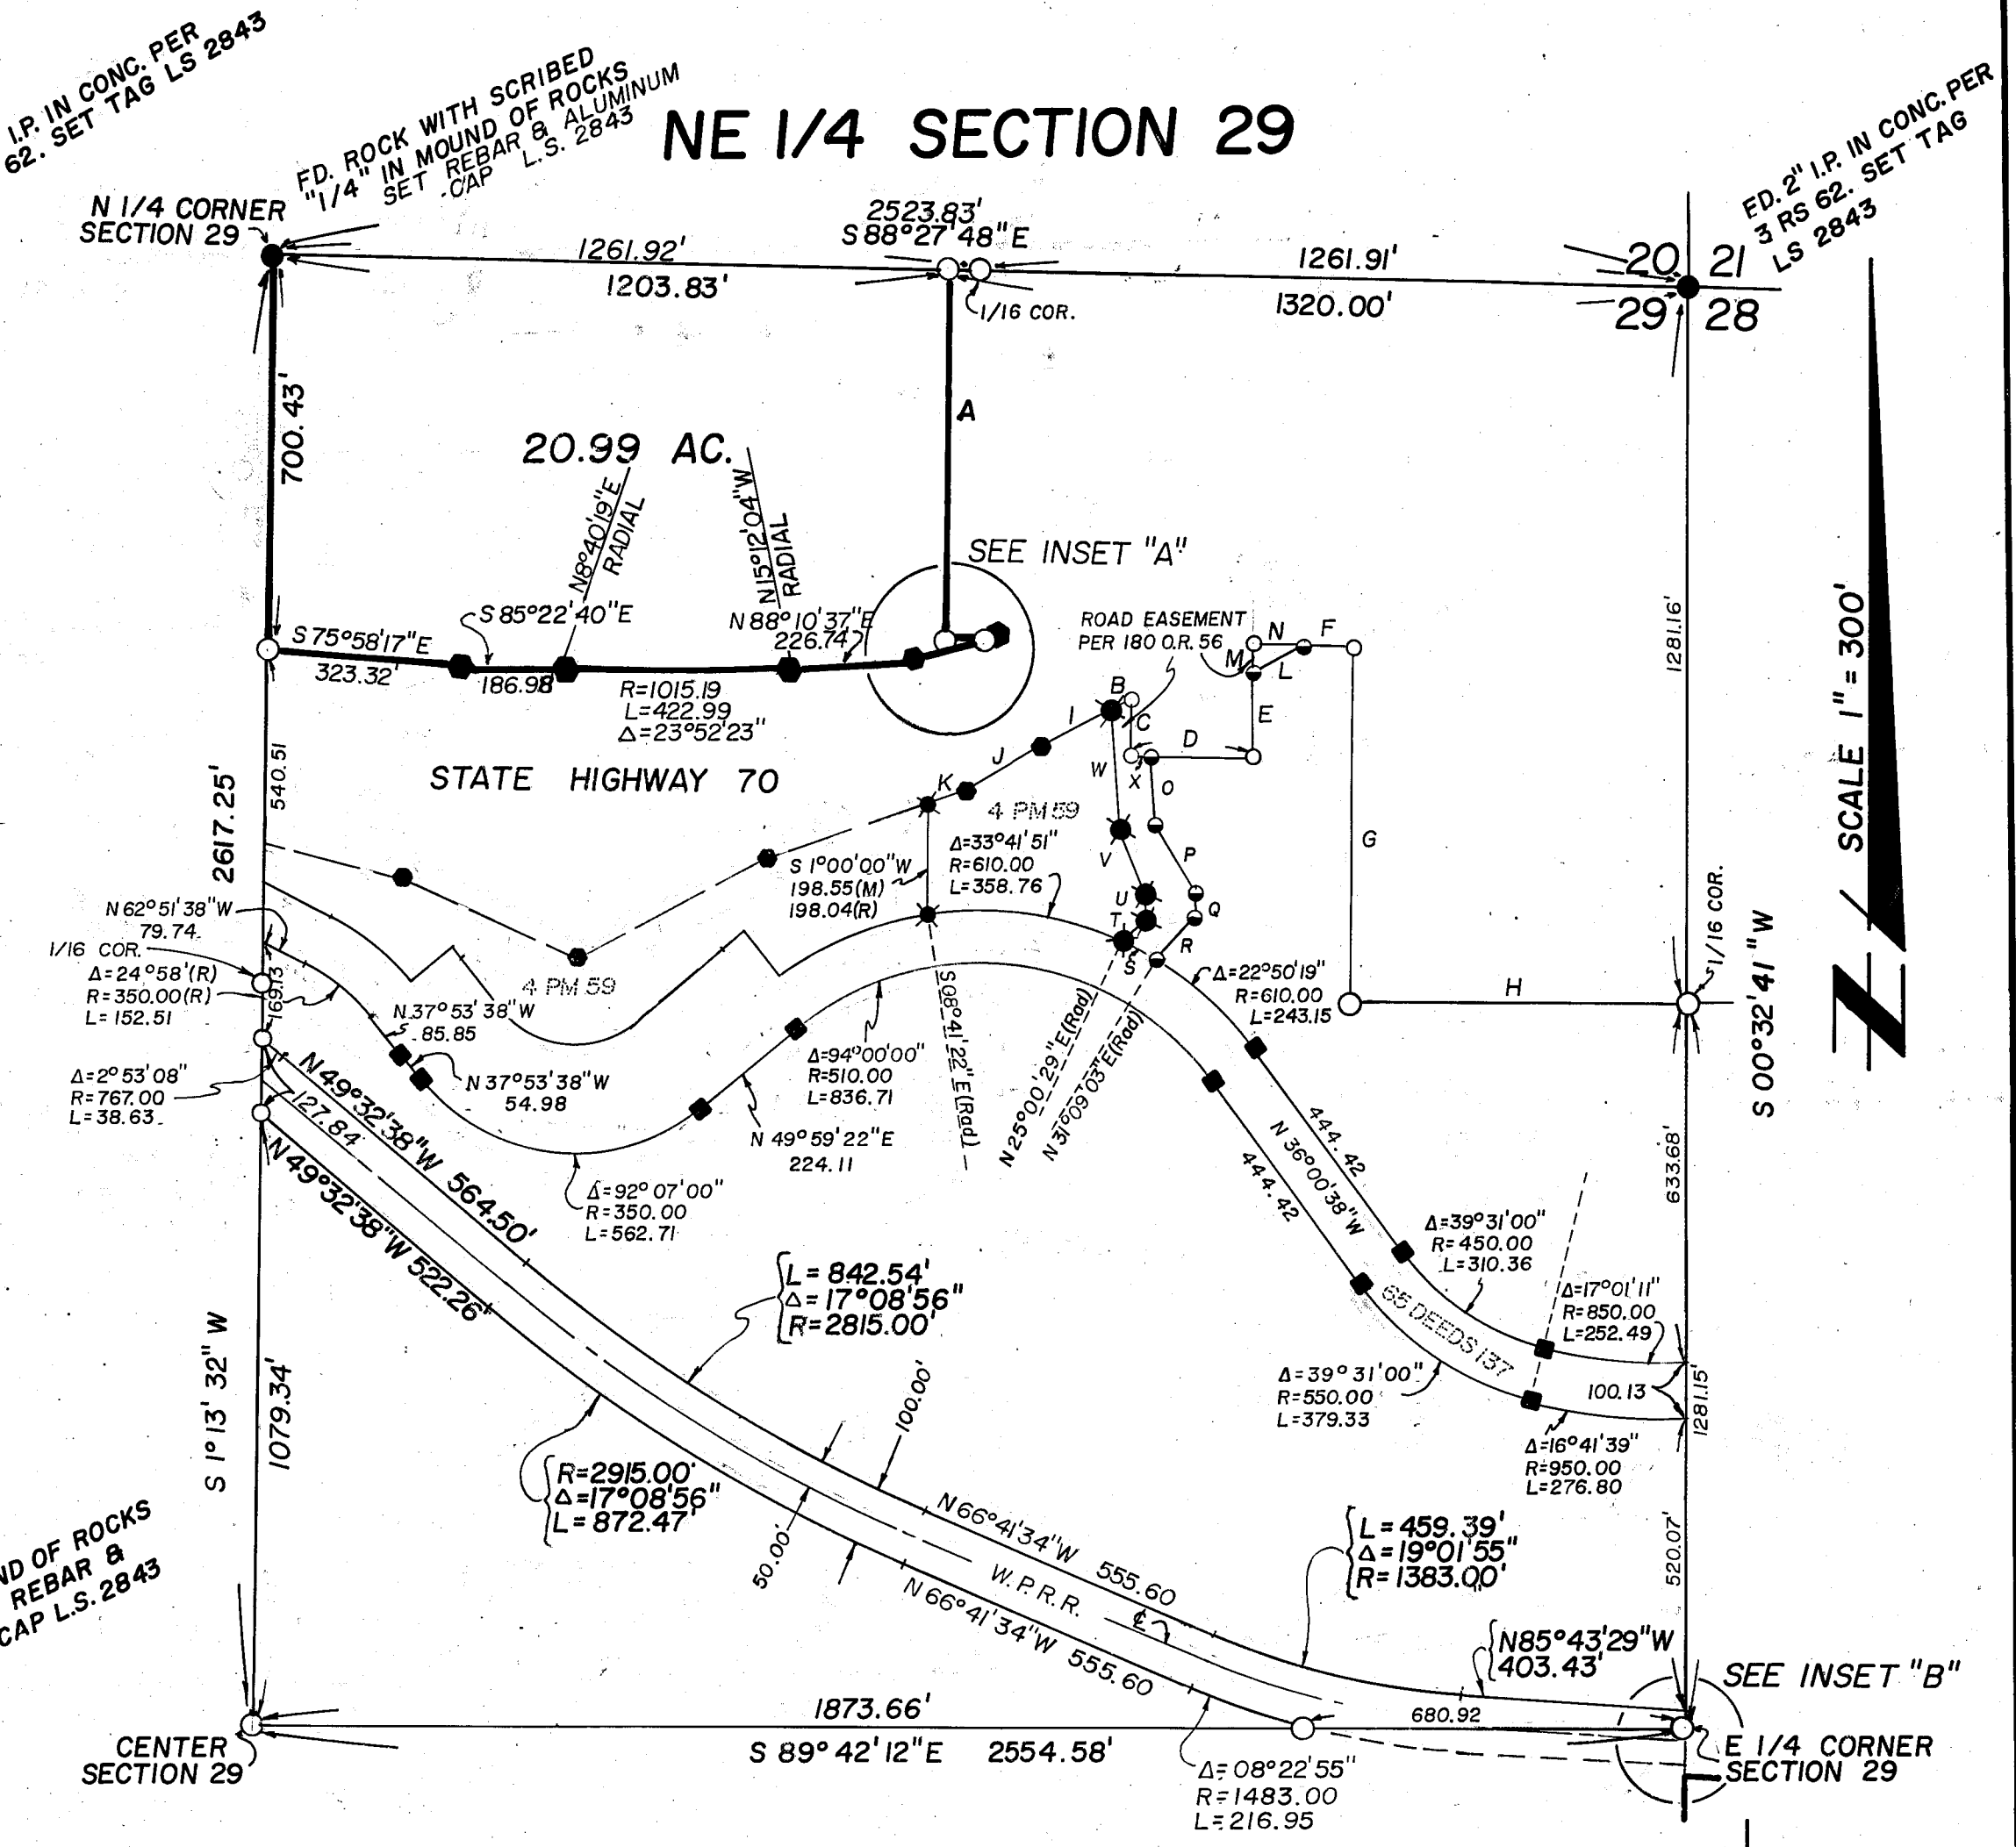

LEGEND

- Fd. POINT AS NOTED
- STATE HIGHWAY POINTS; "T" BAR, RCE 5569
- COUNTY ROAD MONUMENT, "6" X "6" CONC. POST W/ NAIL
- POINTS PER 4 PM 59, 1/2" I.P., RCE 13528
- SET REBAR & ALUMINUM CAP L.S. 2843
- COMPUTED POINT, NOTHING SET
- (R) RECORD
- (M) MEASURED
- * PER STATE HIGHWAY RECORDS

NOTES:
RAILROAD RIGHT-OF-WAY ESTABLISHED BY
SURVEY OF TRACK CENTERLINE.
DEED REFERENCES: 36 DEEDS 292


RECORD OF SURVEY
FOR

RAMELLI INVESTMENT GROUP

SECTION 29, T. 23 N, R. 14 E
M.D.B.&M.

PLUMAS COUNTY

CALIFORNIA

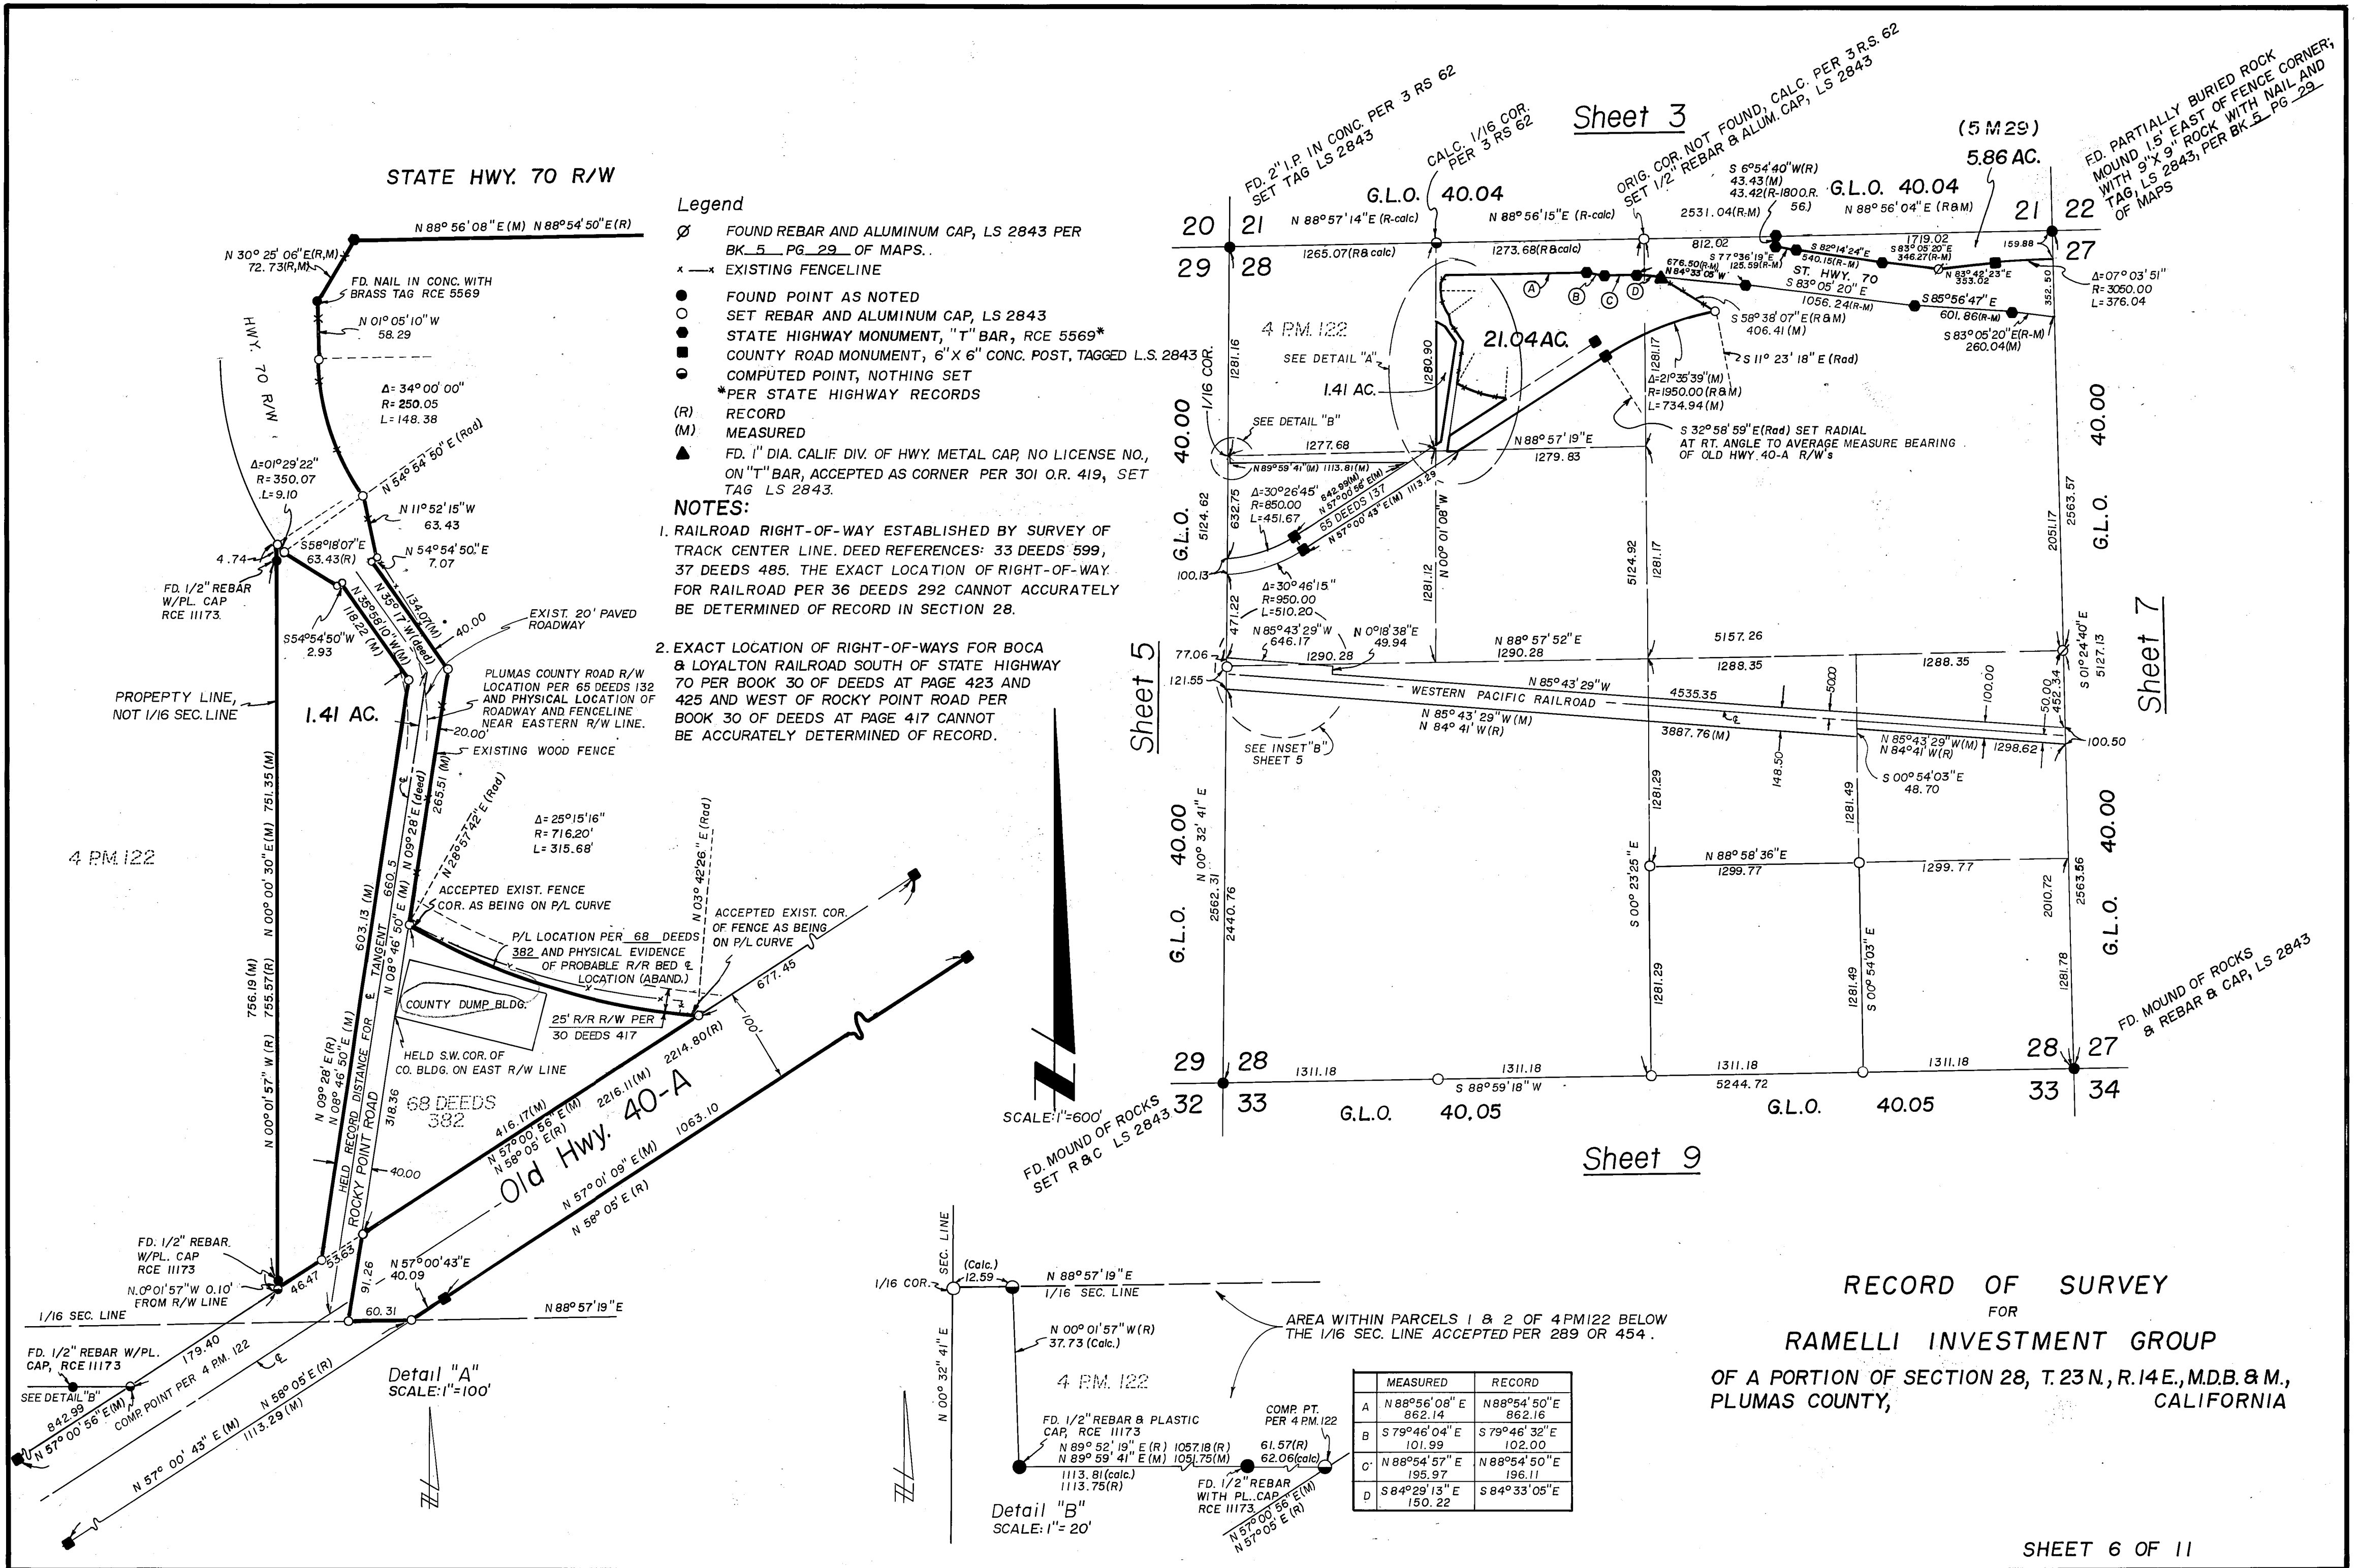

RECORD OF SURVEY
FOR
RAMELLI INVESTMENT GROUP
OF A PORTION OF SECTION 28, T.23N., R.14E., M.D.B. & M.,
PLUMAS COUNTY,
CALIFORNIA


NOTES:

1.) RAILROAD RIGHT-OF-WAY ESTABLISHED BY SURVEY OF TRACK CENTER LINE.
DEED REFERENCES: 36 DEEDS 399, 37 DEEDS 485


2.) EXACT LOCATION OF RIGHT-OF-WAY FOR BOCA & LOYALTON RAILROAD SOUTH OF STATE
HIGHWAY 70 PER BOOK 30 OF DEEDS PAGE 423 CANNOT BE ACCURATELY DETERMINED
OF RECORD.

6 RS 72

Sheet 10


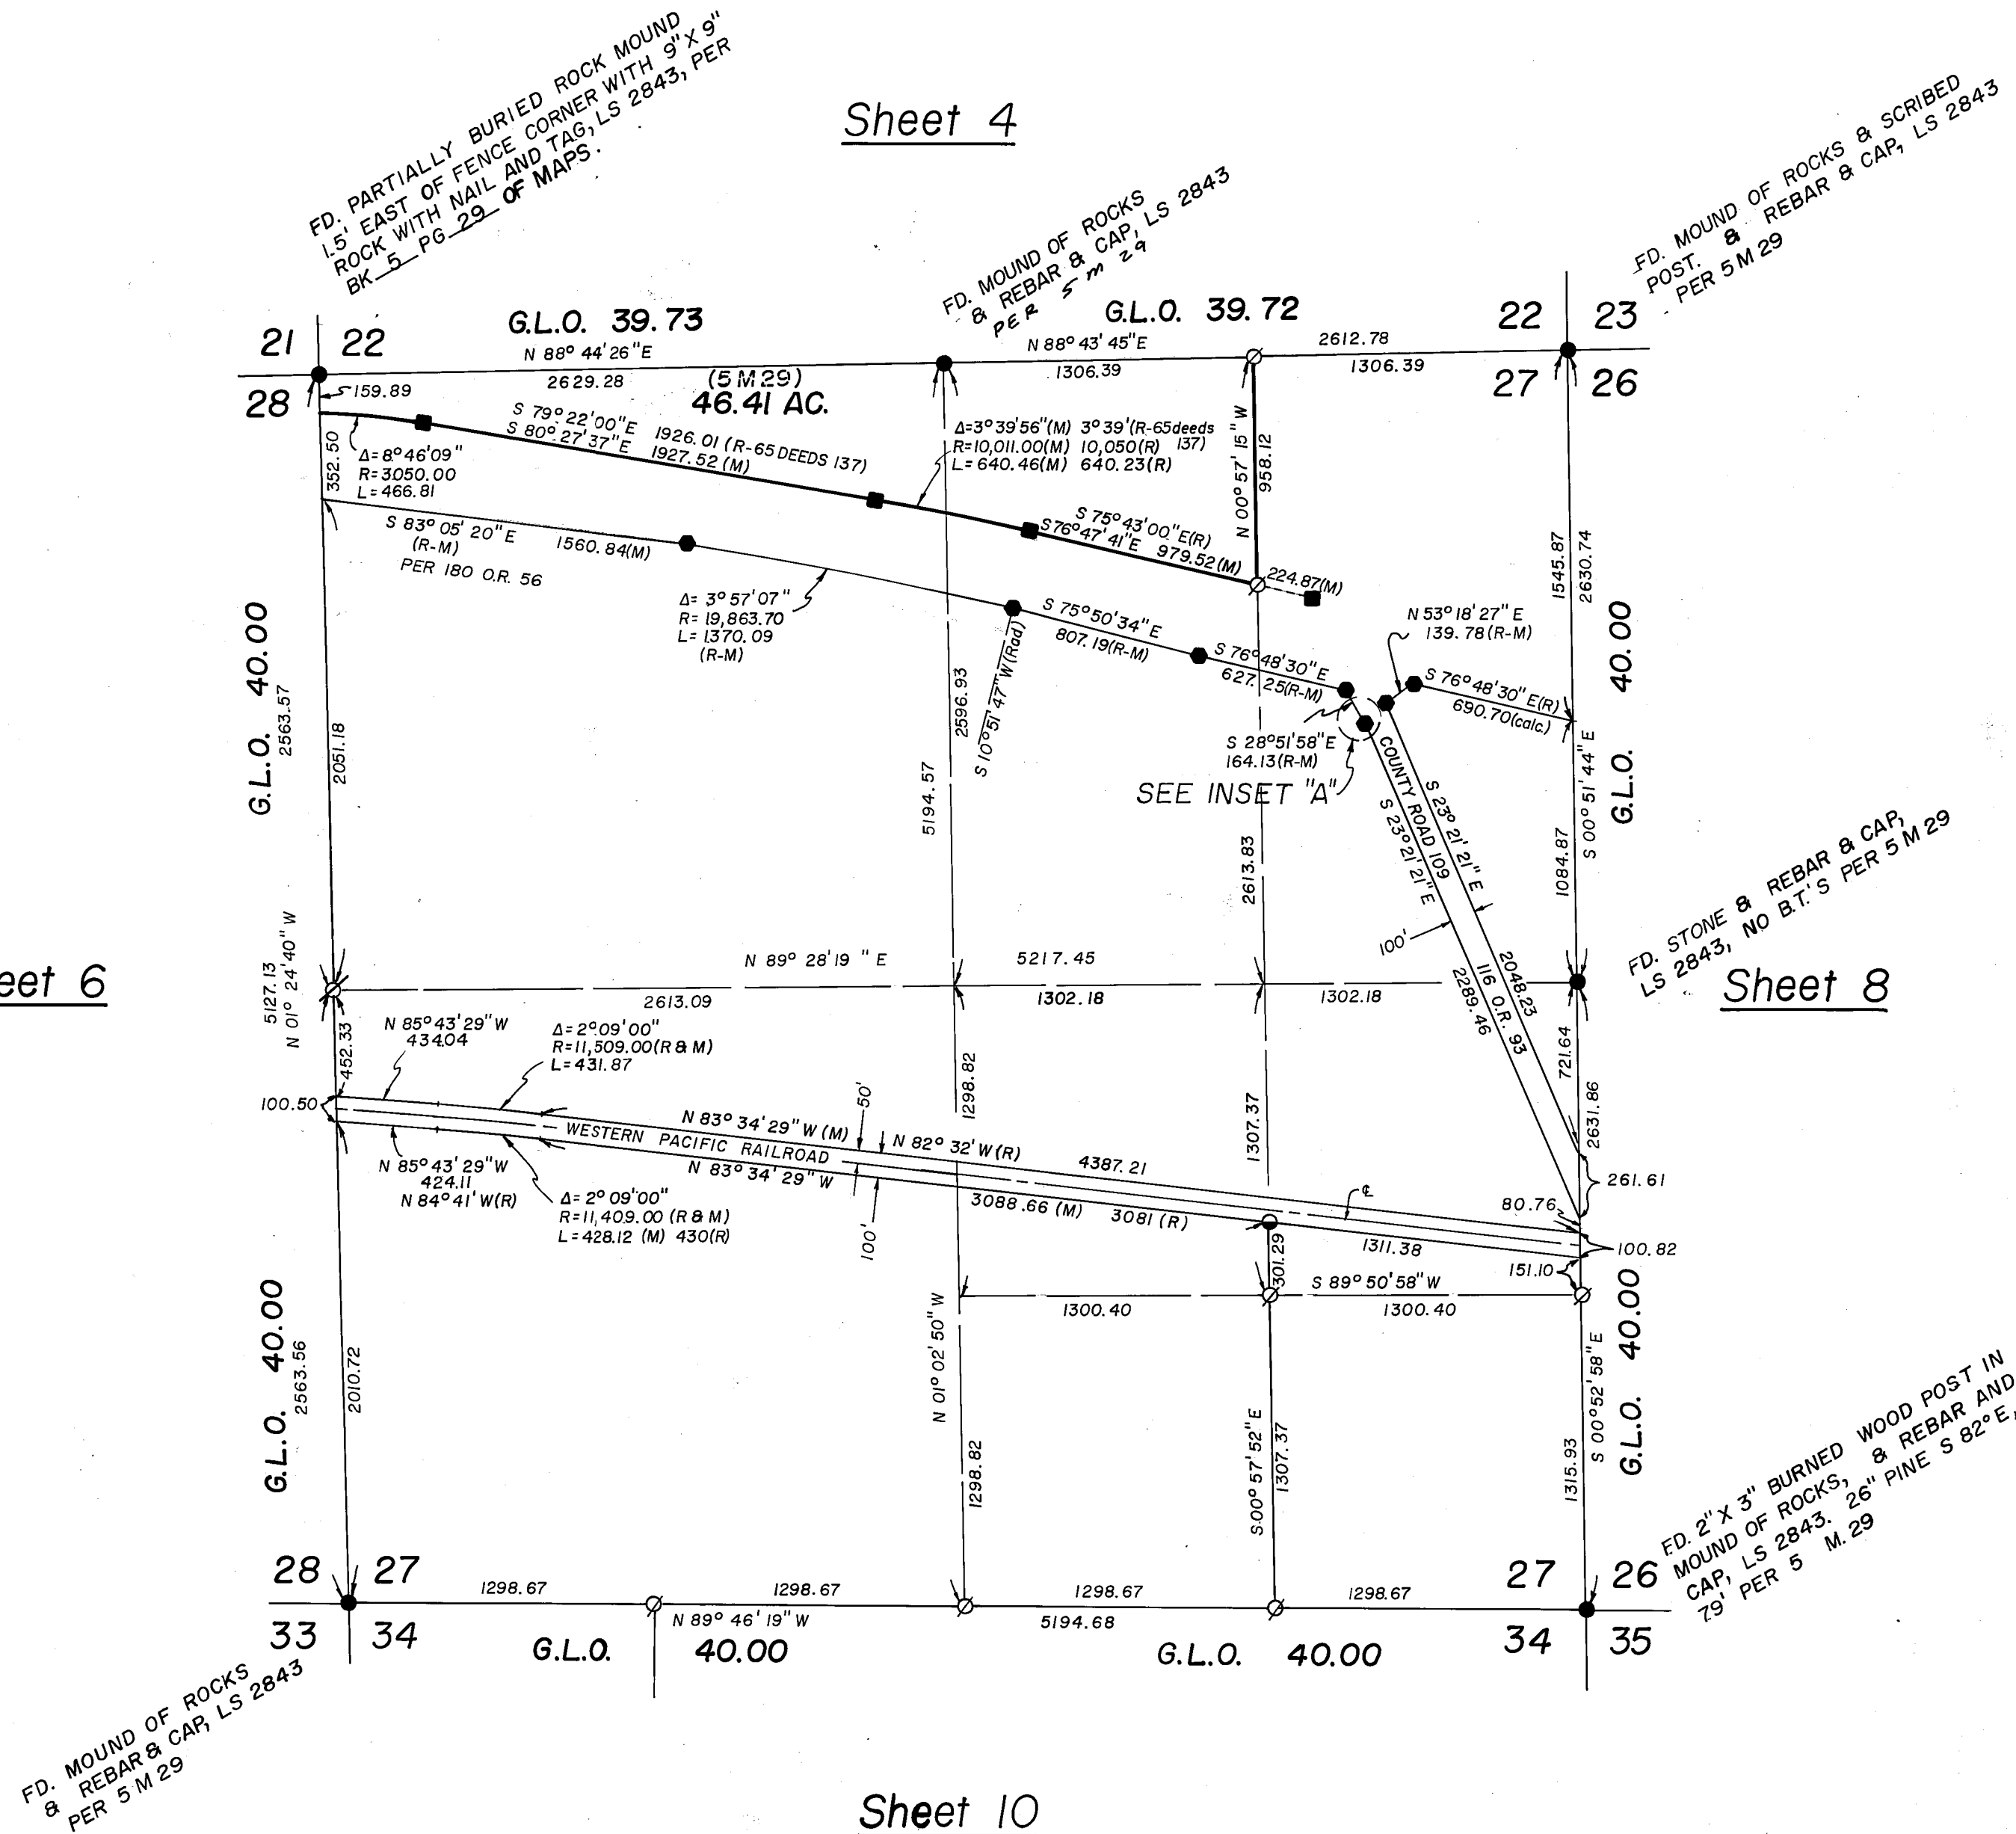


NOTES:
RAILROAD R/W ESTABLISHED BY SURVEY
OF TRACK CENTER LINE PER 33 DEEDS 594

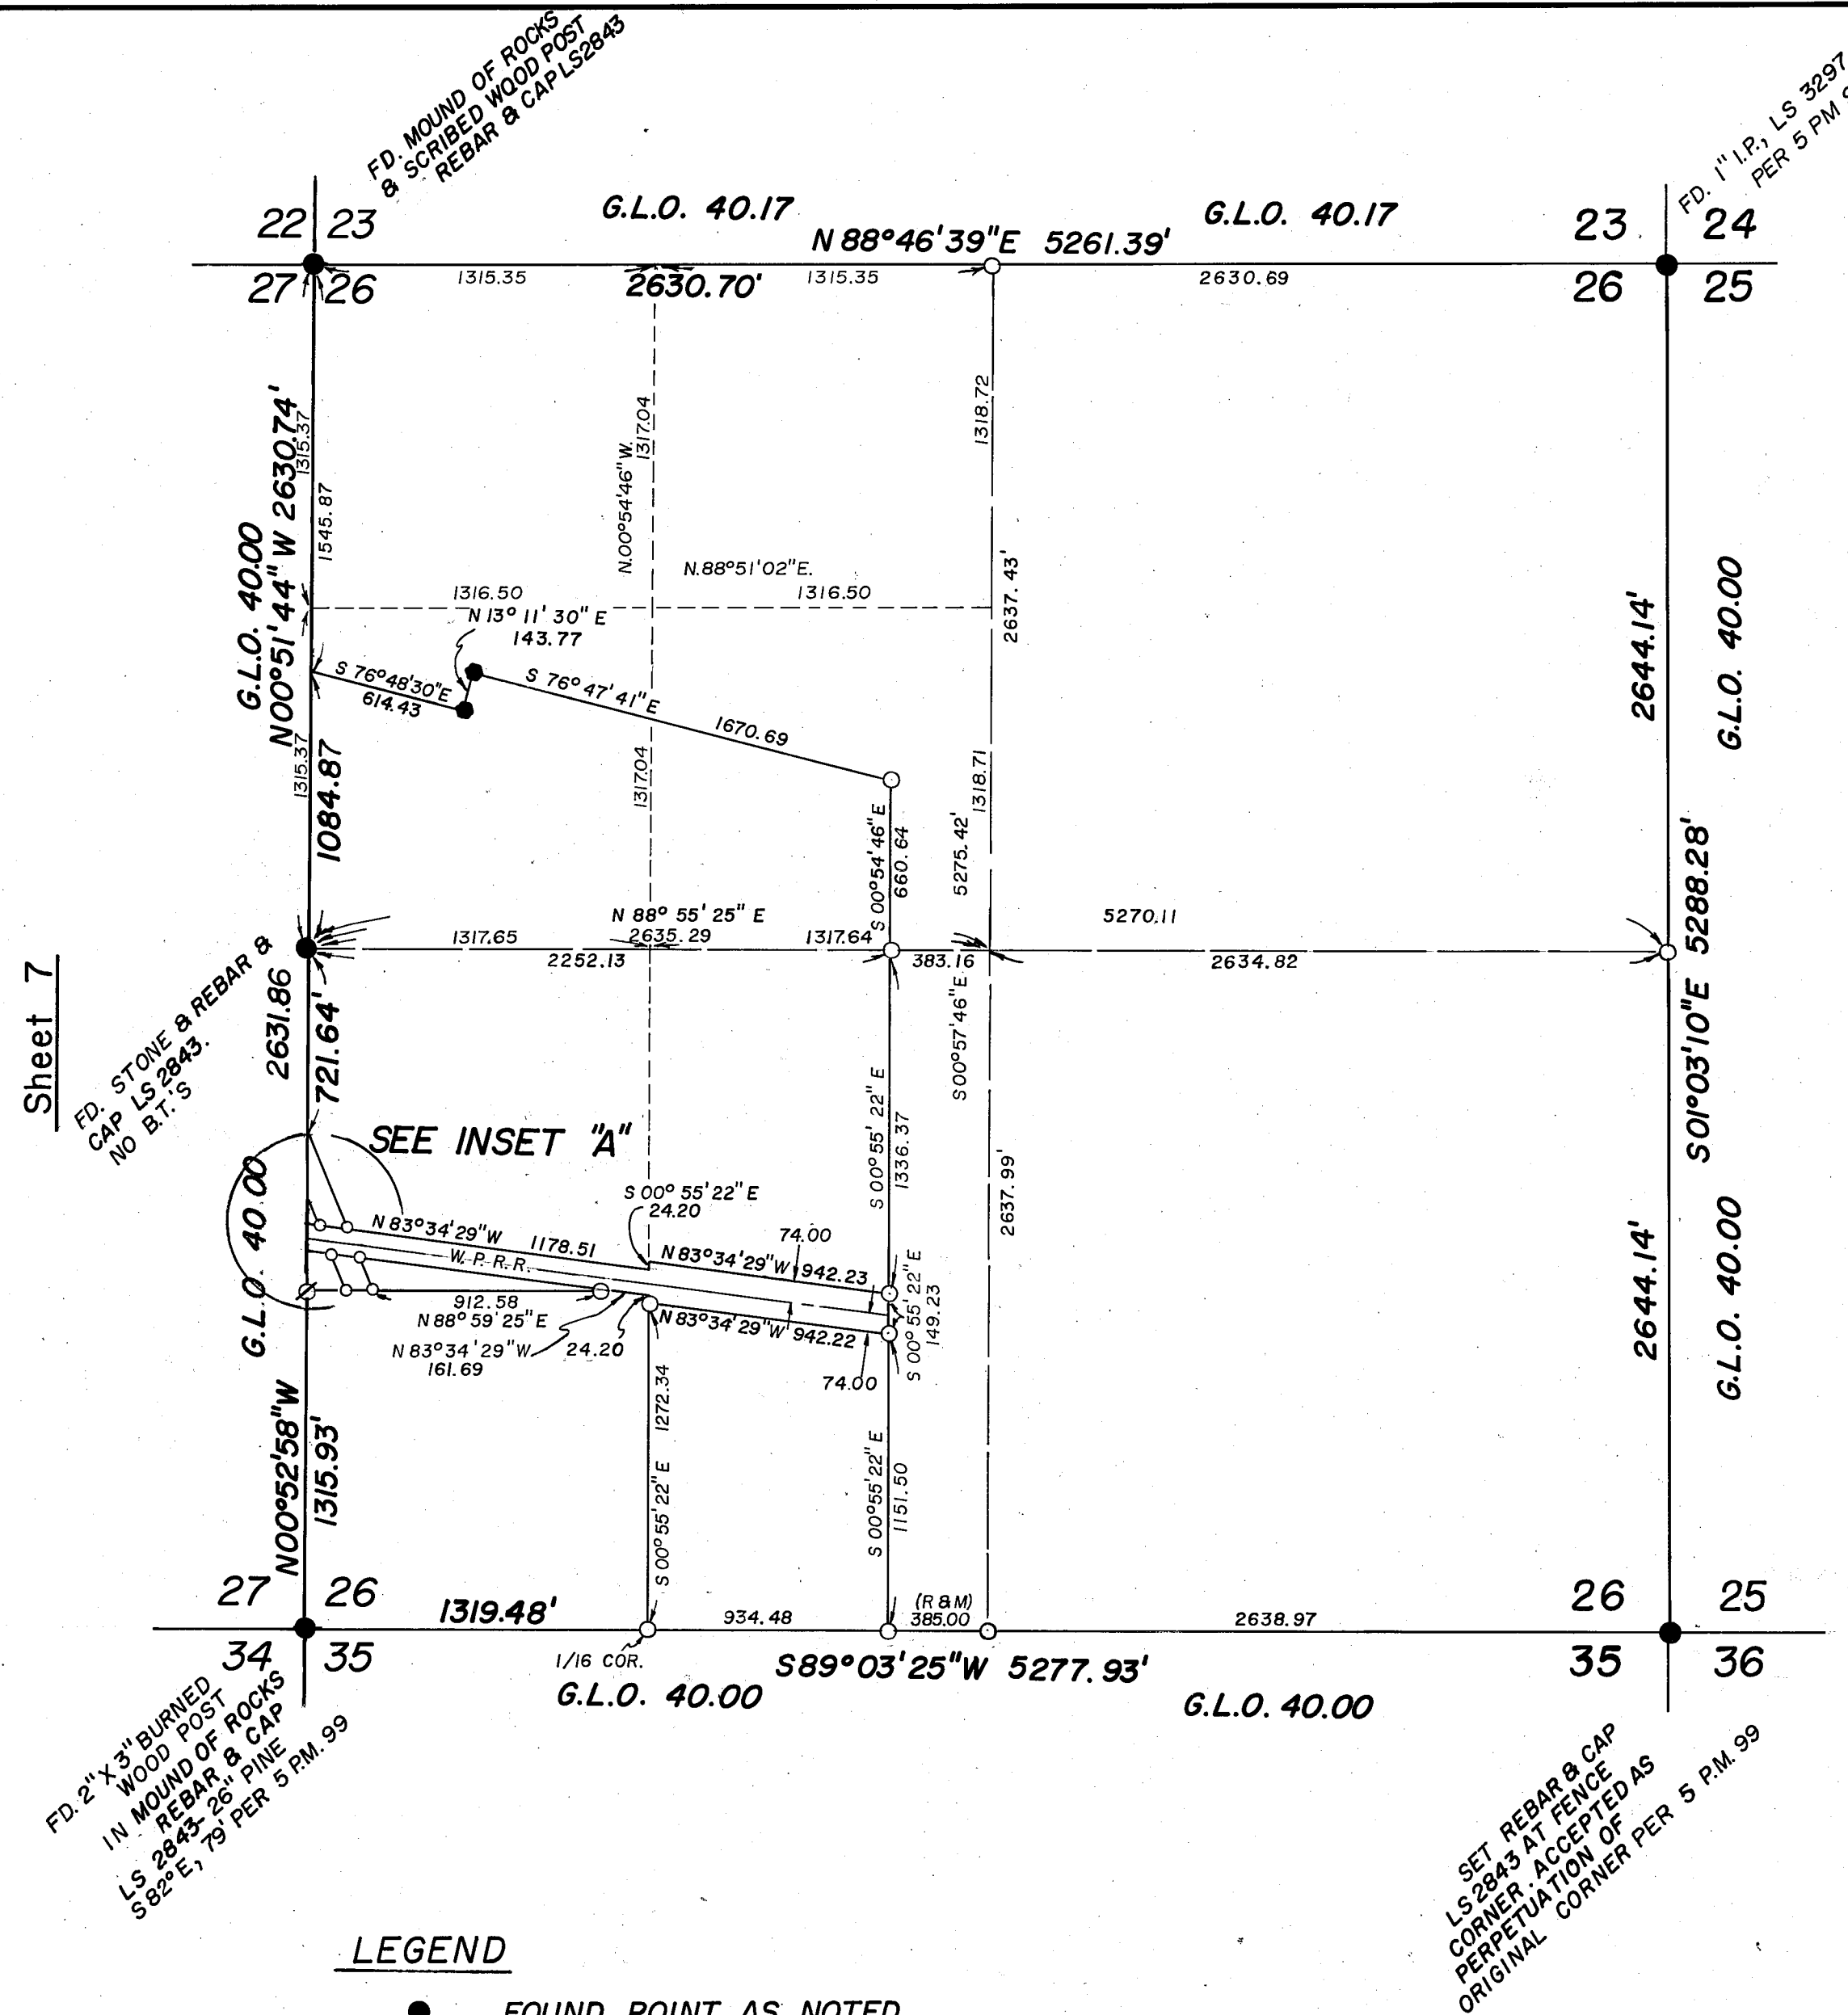

LEGEND

- FOUND POINT AS NOTED
- STATE HIGHWAY POINTS PER STATE HIGHWAY RECORDS, "T" BAR, RCE 5569
- SET REBAR & ALUMINUM CAP LS 2843
- (R) RECORD
- (M) MEASURED
- ∅ FOUND REBAR & AL. CAP L.S. 2843 PER 5 M 29

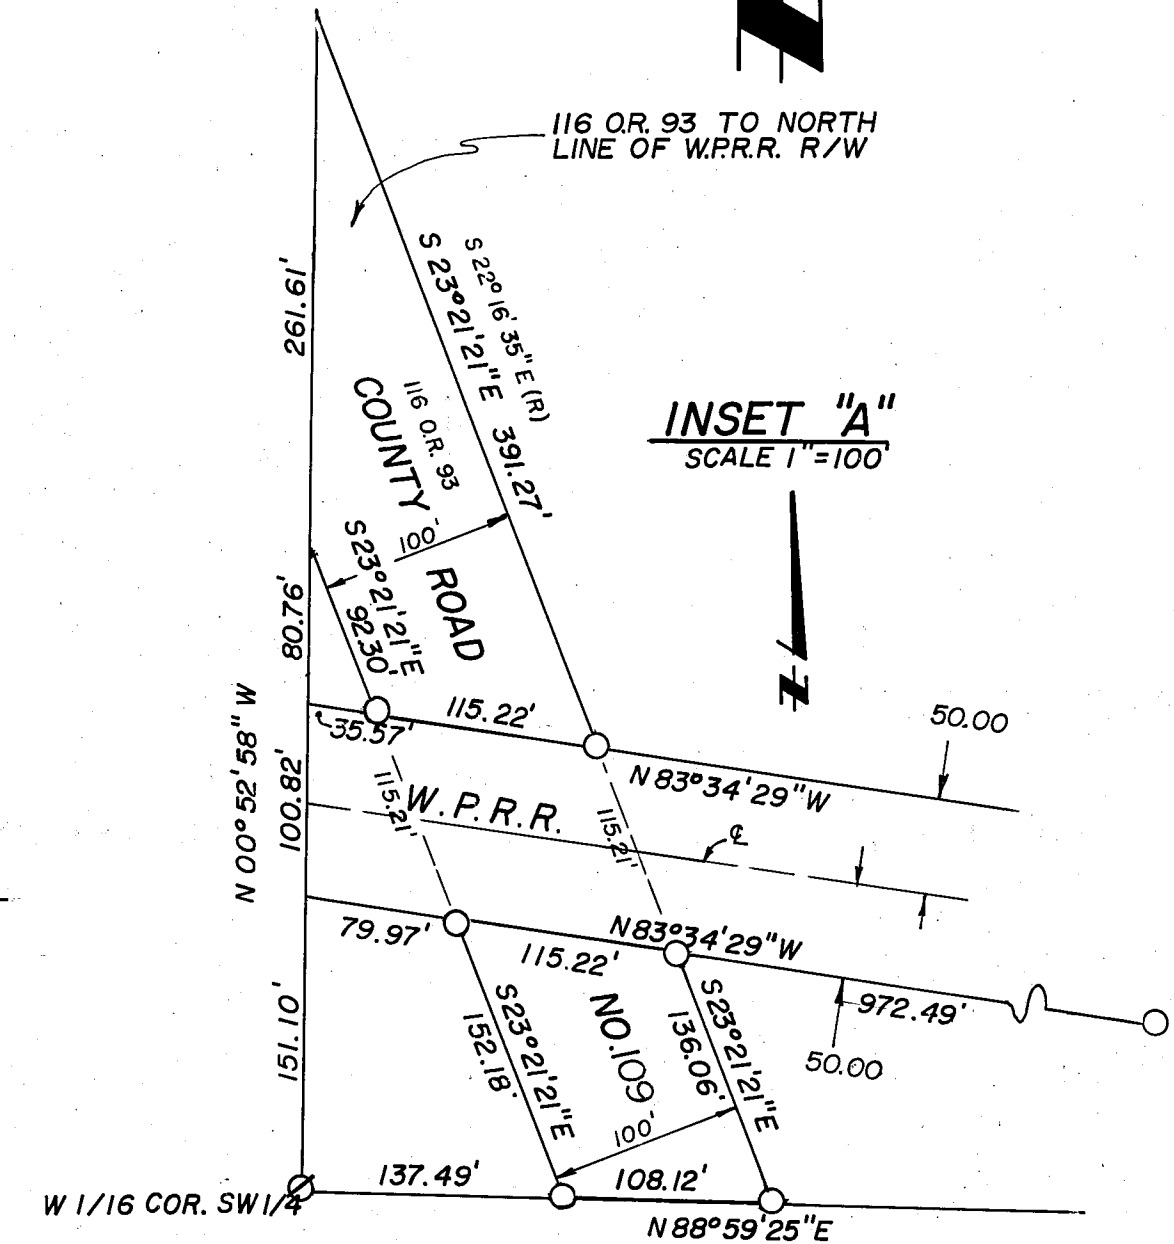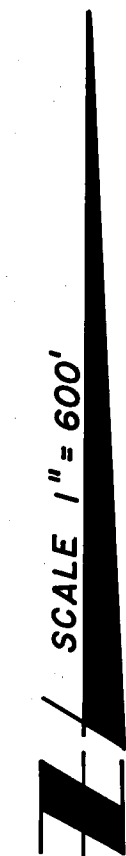


RECORD OF SURVEY
FOR

RAMELLI INVESTMENT GROUP

PORTION OF SECTION 26, T 23 N, R 14 E, M.D.B. & M.
PLUMAS COUNTY CALIFORNIA

SHEET 8 OF 11

Sheet 6

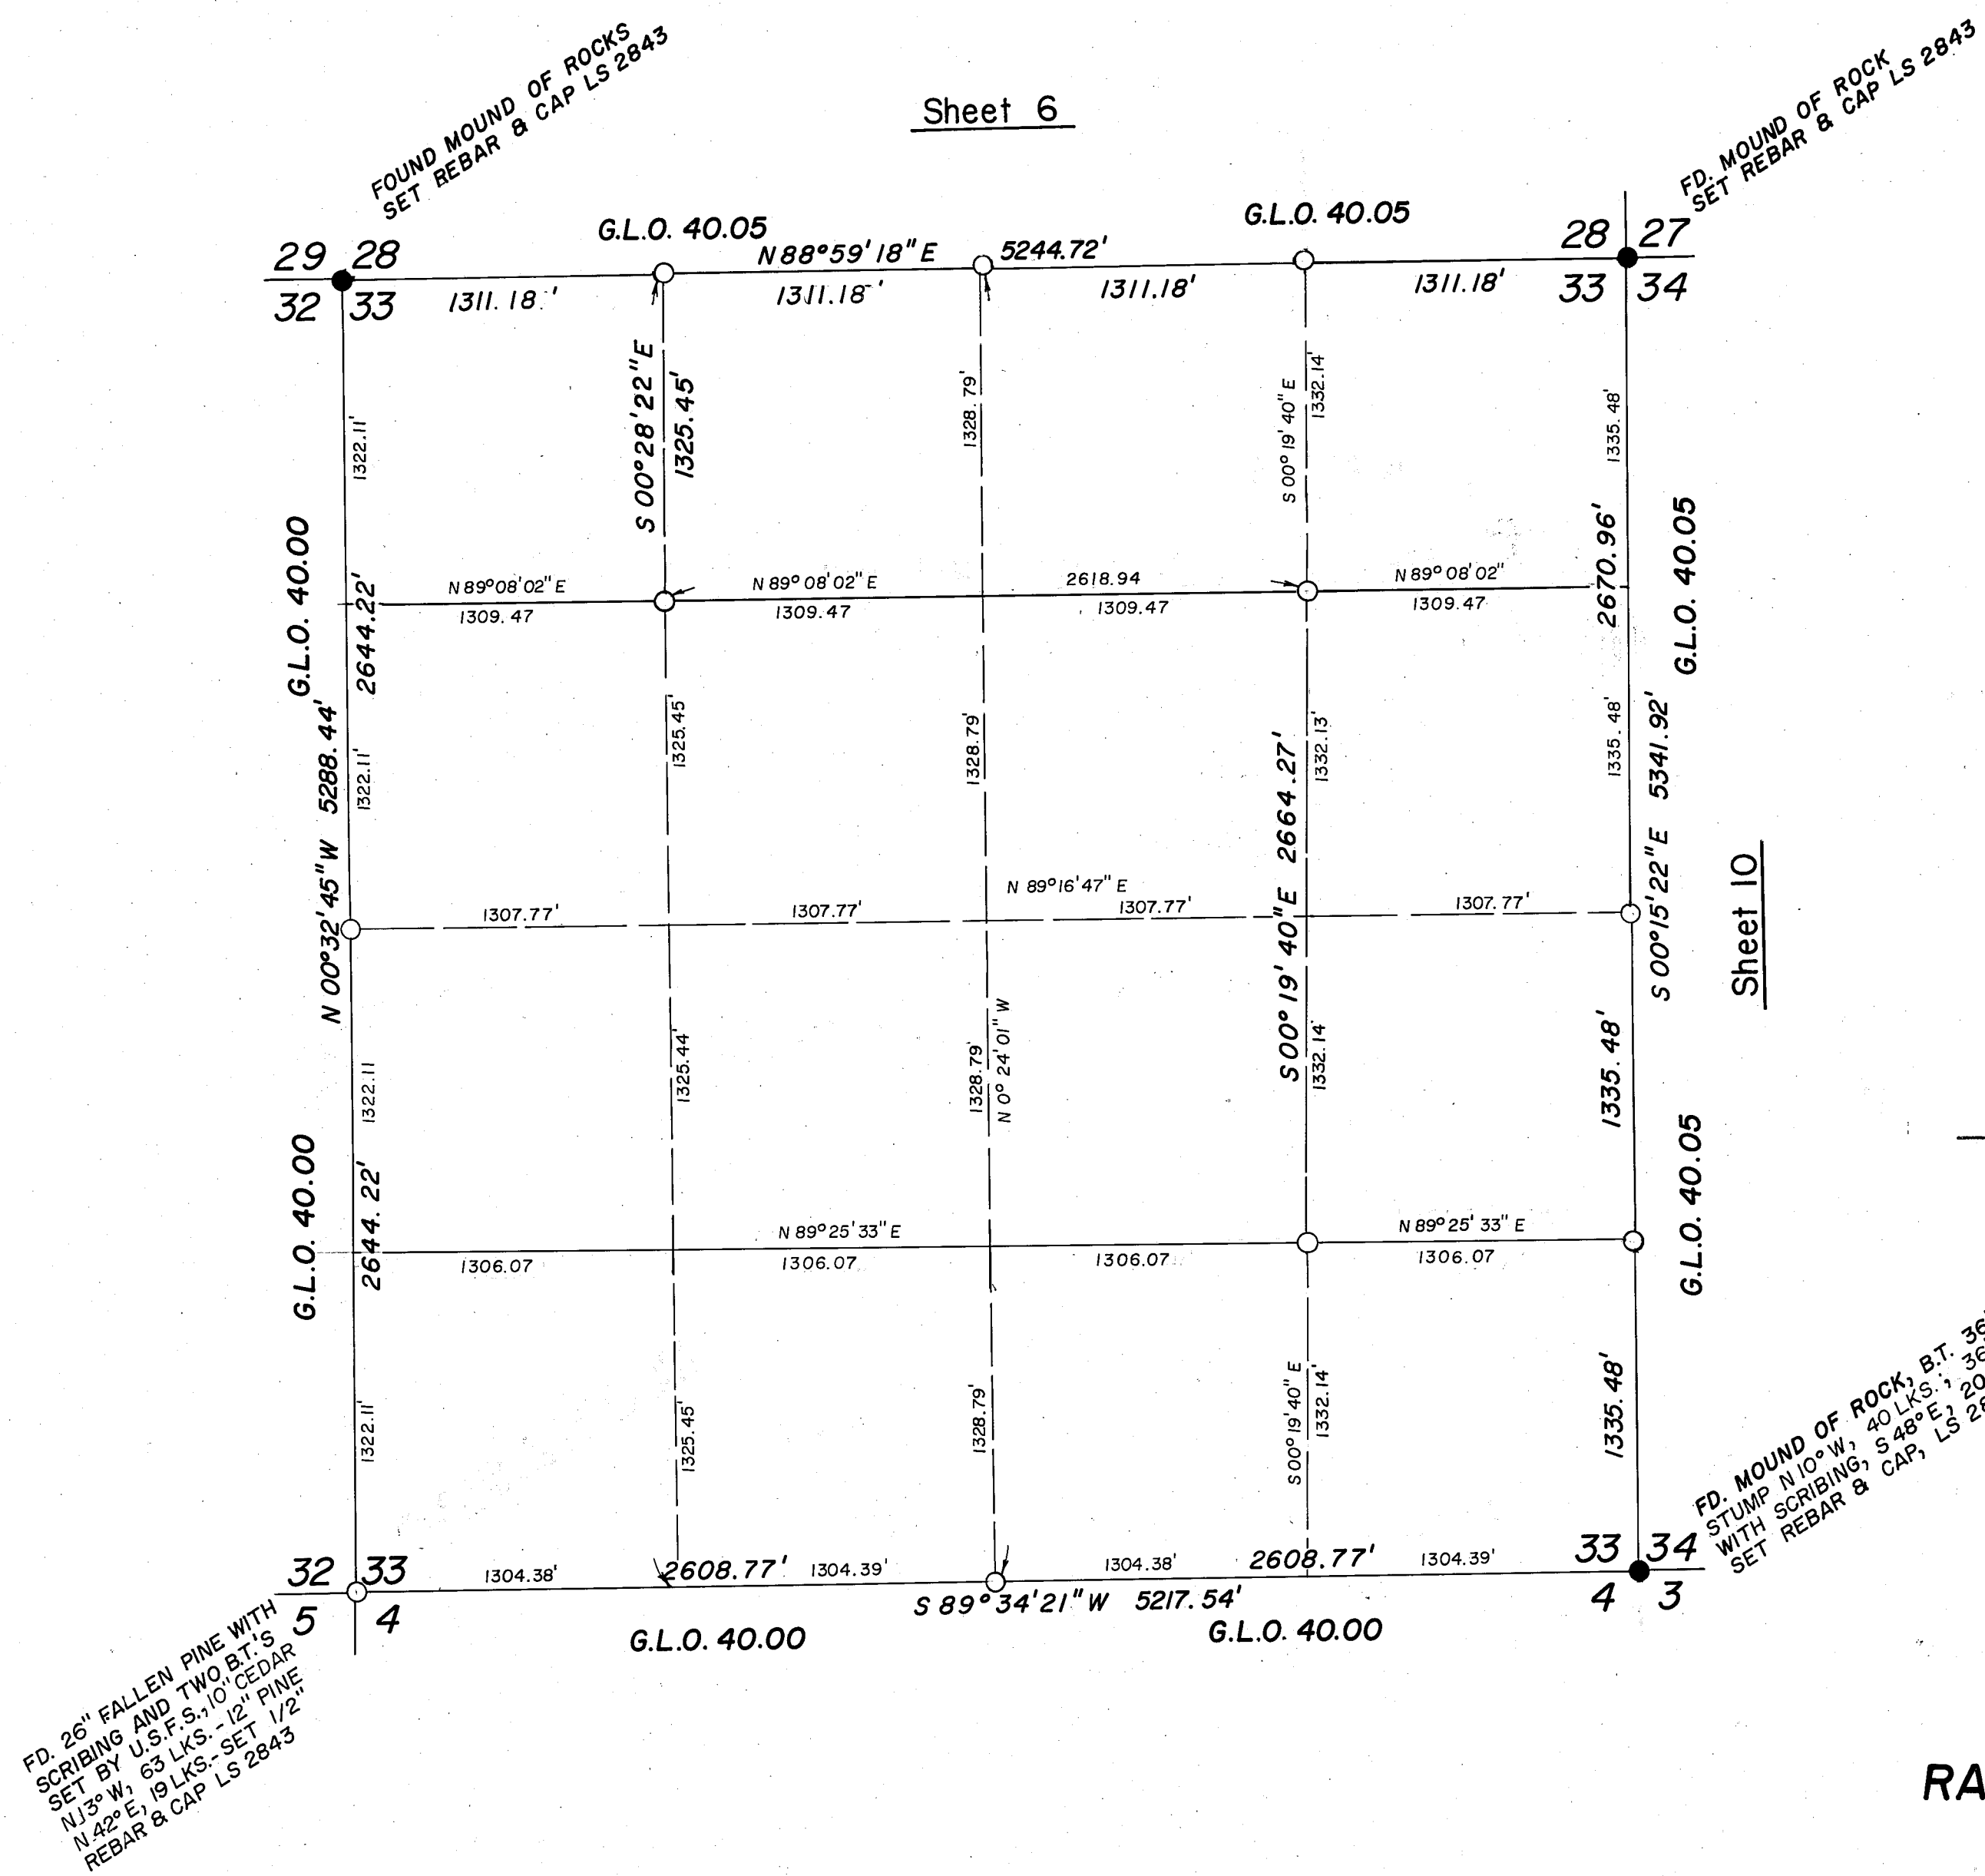
RECORD OF SURVEY
FOR**RAELLI INVESTMENT GROUP**

SEC. 33, T.23N, R.14E M.D.B. & M.

PLUMAS COUNTY

CALIFORNIA

SHEET 9 OF 11

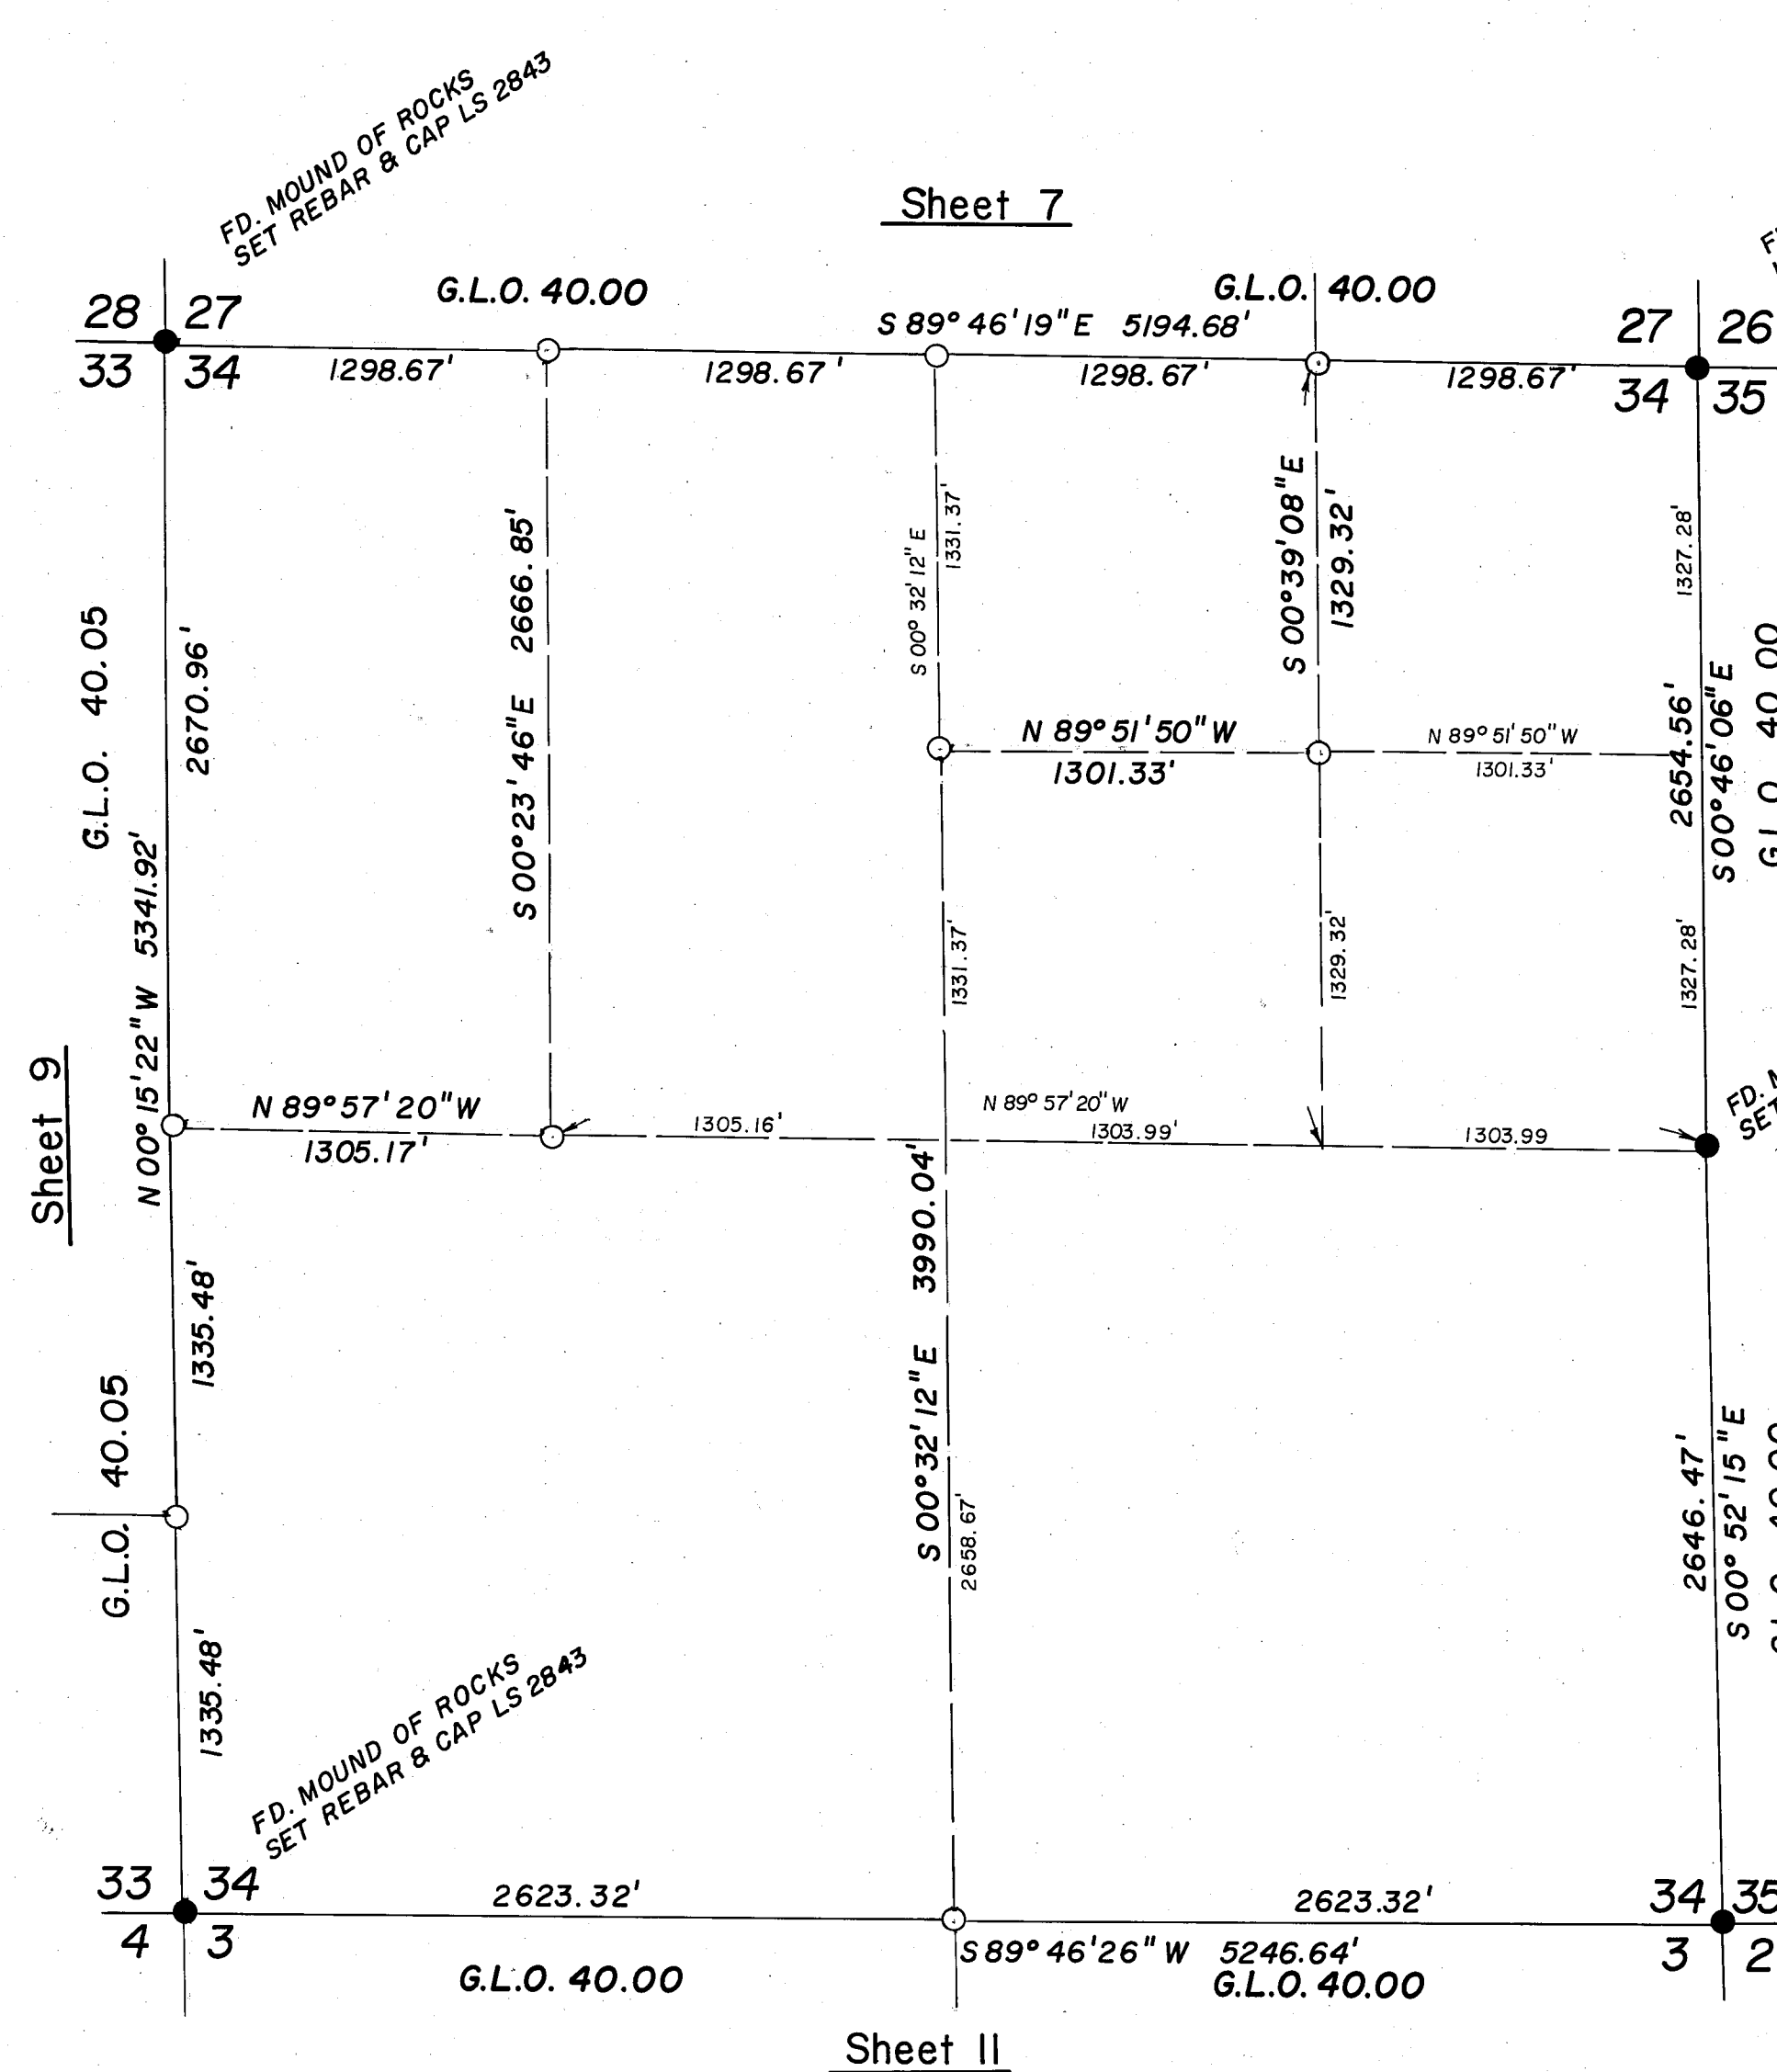

LEGEND



- FOUND POINT AS NOTED
- SET REBAR & ALUMINUM CAP LS 2843

RECORD OF SURVEY
FOR

RAELLI INVESTMENT GROUP

SEC. 34, T. 23 N., R. 14 E M.D.B.&M.
PLUMAS COUNTY CALIFORNIA

SHEET 10 OF 11

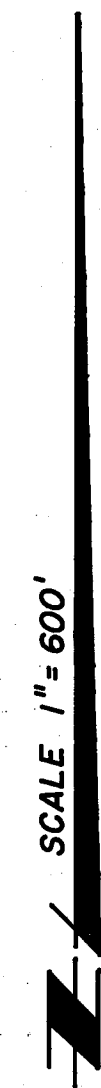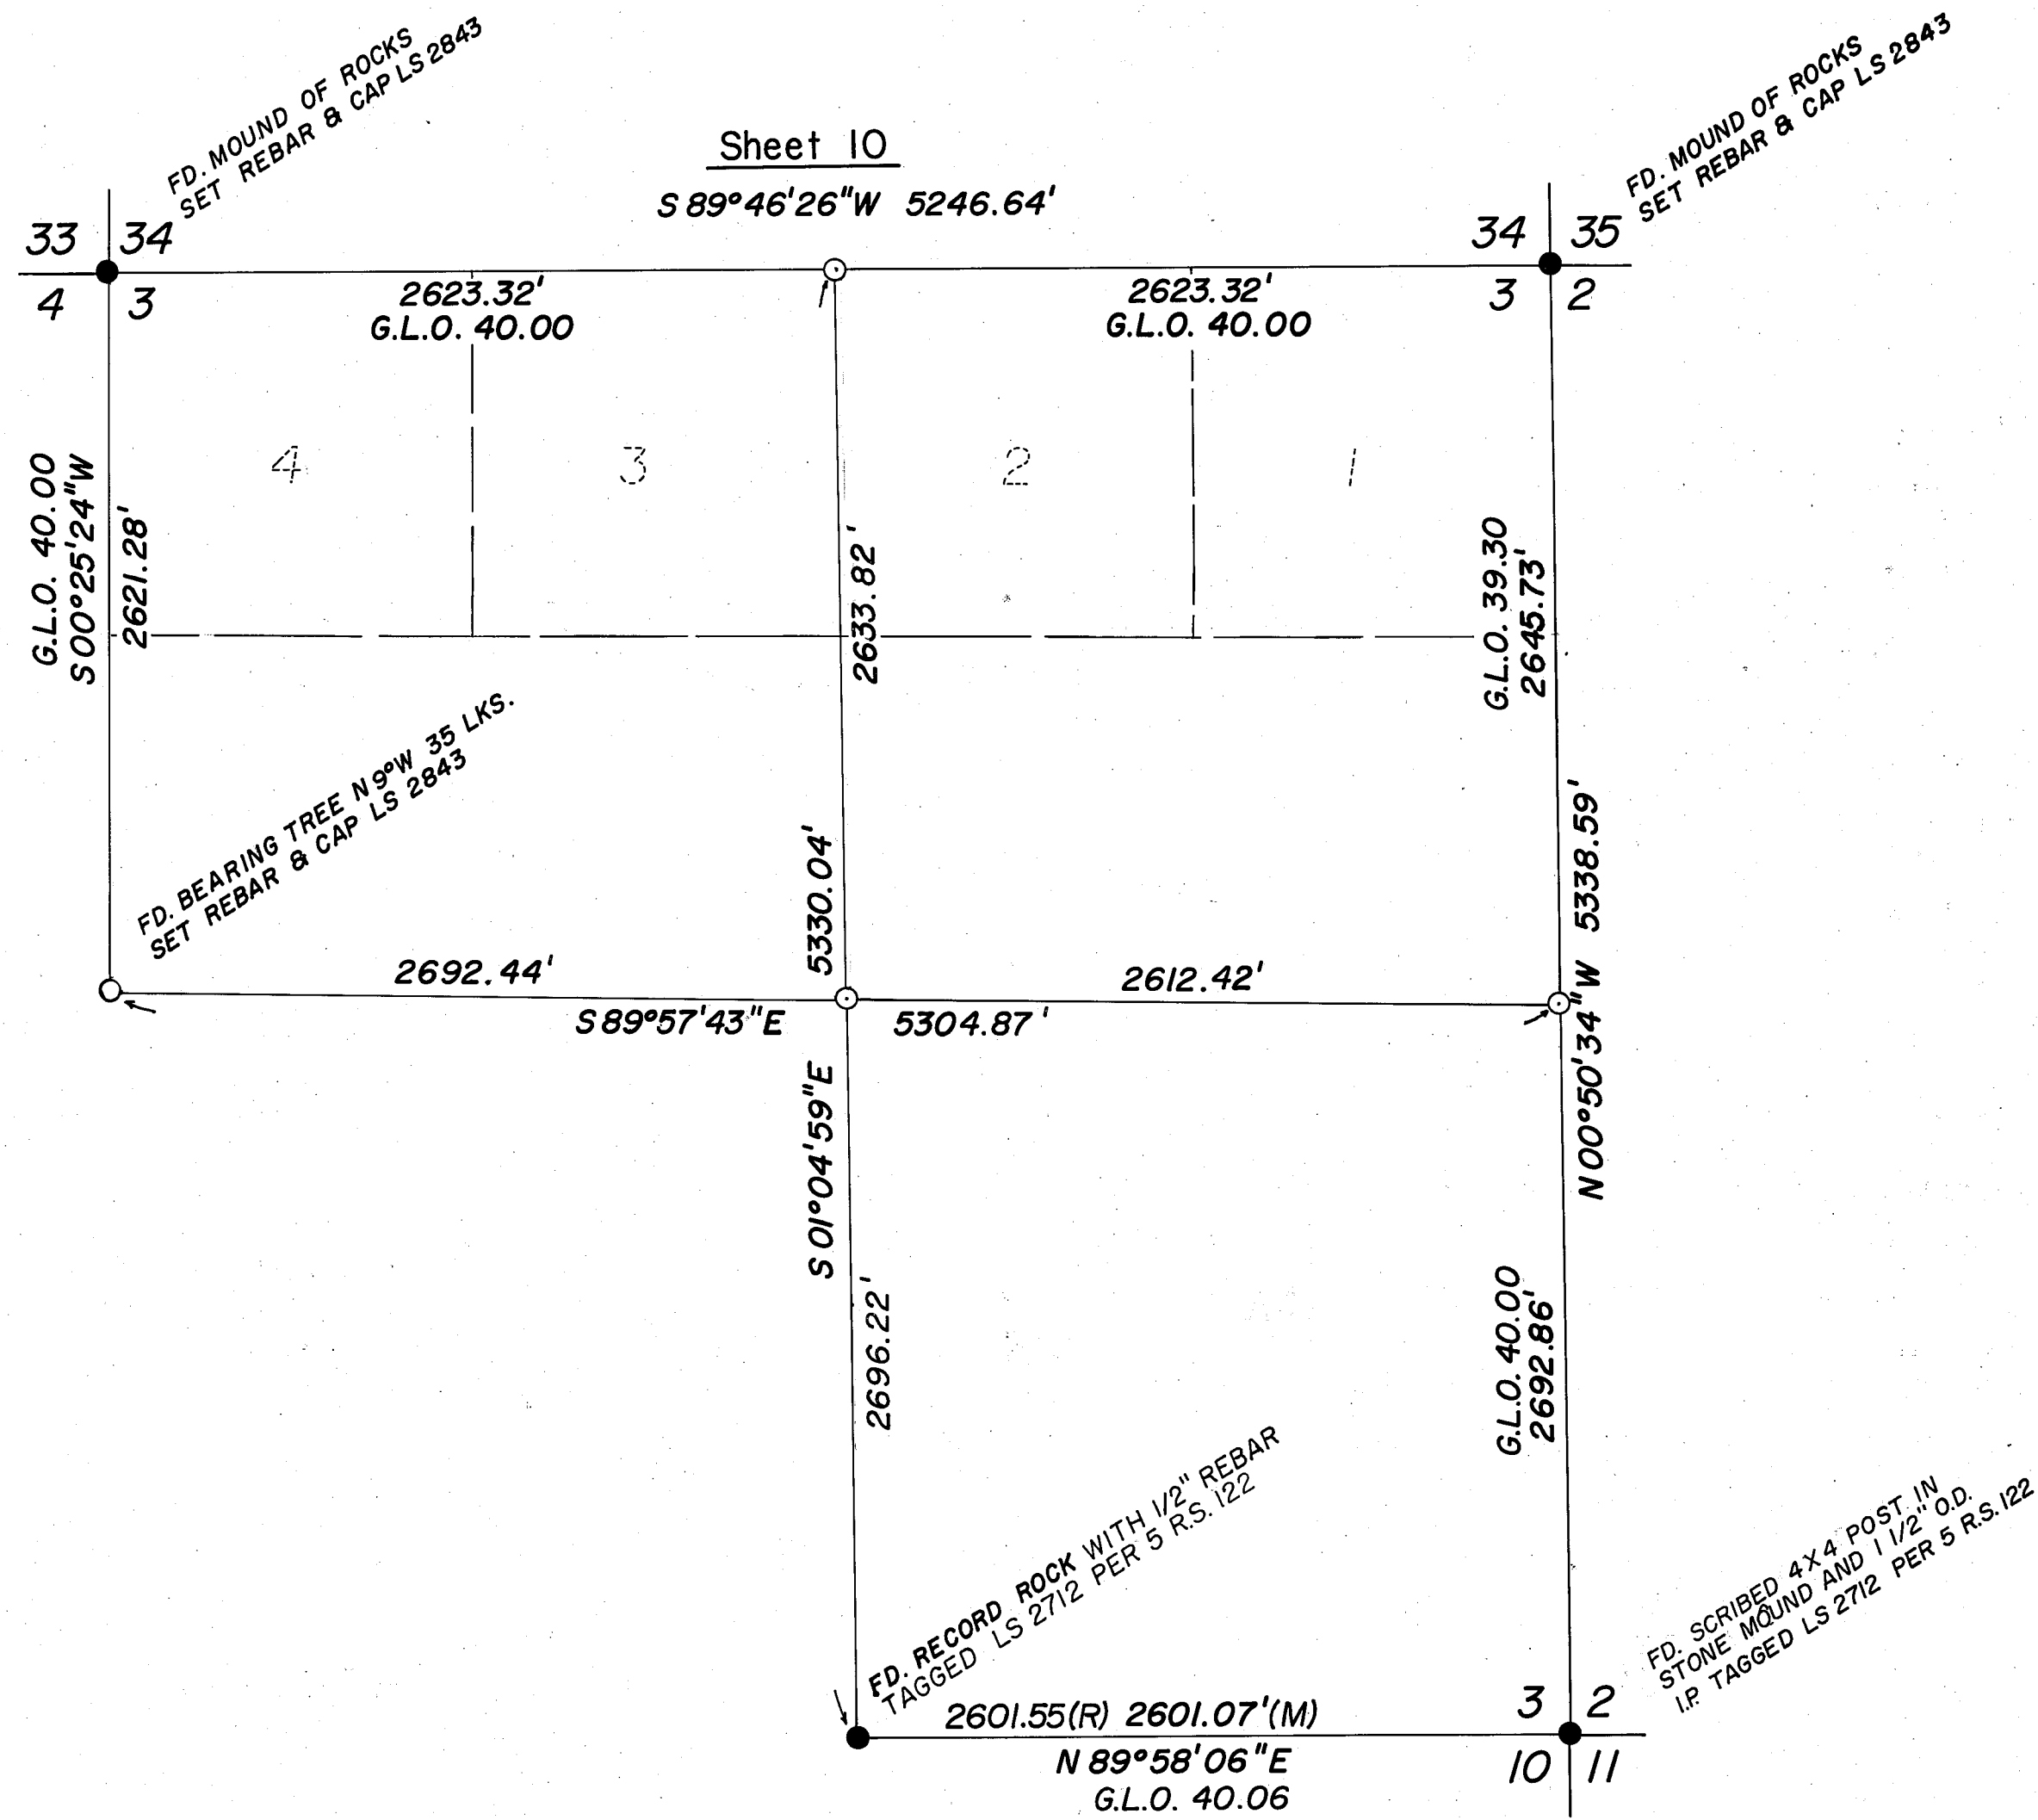

LEGEND

- FOUND POINT AS NOTED
- SET REBAR & ALUMINUM CAP LS 2843

RECORD OF SURVEY
FOR

RAMELLI INVESTMENT GROUP

A PORTION OF SECTION 3, T.22N, R.14E
M.D.B. & M.

PLUMAS COUNTY

CALIFORNIA

SHEET 11 OF 11

6 RS 76