

**LOCATION A**

T23N, R11E AND 12E

BASIS OF BEARING-SOLAR OBSERVATION

**SURVEY HISTORY**  
 1870 A.W. KEDDIE SURVEYED THE EAST LINES OF 36 AND 25  
 1880 GEORGE SANDOW MADE A RESURVEY OF SAID SECTIONS  
 1977 THE BLM MONUMENTED THE NE OF SECTION 25

**CORNER NOTES**


**CORNER NO. 2**  
 T23N 1/4 R11E R12E SET STD. USFS ALUM. MON. IN M.O.R. AT 4.0'± SOUTH OF TRUE POSITION, W.C. MARKED WITNESS CORNER  
 LS 4495 1986  
 A 6" OAK BEARS S8°E 68.0' TO TRUE COR.-S.B.T.  
 A 7" OAK BEARS N87°W 33.3' TO TRUE COR.-S.B.T.

**CORNER NO. 3**  
 T23N R11E R12E S25 S30 FD. ROCK MOUND  
 S36 S31 SET STD. USFS ALUM. MON. IN M.O.R.  
 LS 4495 1986  
 FD. PINE STUMP-N59°W 33.7' (43" PINE-N61°W 33.7'-GLO)  
 FD. PINE STUMP-S72°W 72.6'-V.S. FOR SEC. 36 (SW) (52" PINE-S76 3/4°E 72.6'-GLO)  
 A 4" Y. PINE BEARS N26°E 47.6'-S.B.T.  
 A 3" Y. PINE BEARS S59°E 32.2'-S.B.T.  
 A 6" OAK BEARS N88°W 77.5'-S.B.T.

**CORNER NO. 1**  
 BLM T23N R11E R12E S24 S19 FD. BLM BRASS CAP MON.  
 S25 S30 1978  
 FD. 50" YELLOW PINE-S64°W 15.8'-V.S. (35" Y. PINE-S64 1/2°W 15.8'-GLO)  
 FD. 40" Y. PINE-N58°W 38.8'-H.B. (35" Y. PINE-N63°W 39.6'-GLO)  
 FD. 22" CEDAR 25.3'-N42°W-V.S. (19" CEDAR-N30 1/2°W 25.0'-BLM)  
 FD. 12" Y. PINE-N56°E 23.7'-V.S. (10" Y. PINE-N74 1/2°E 23.8'-BLM)  
 FD. 12" Y. PINE-S24°E 16.0'-V.S. (11" Y. PINE-S27 1/2°E 15.8'-BLM)

**CORNER NO. 4**  
 T23N R11E R12E 1/4 S36 S31 FD. ROCK MOUND  
 LS 4495 1986  
 FD. PINE SNAG-N40°30'W 37.6'-V.S. (40" POND. PINE-N40 1/2°W 37.6'-GLO)  
 A 8" DOUG FIR BEARS N66°E 5.0'-S.B.T.  
 A 8" DOUG FIR BEARS N50°W 7.4'-S.B.T.

V.S. = VISIBLE SCRIBING  
 H.B. = HEALED BLAZE  
 S.B.T. = SCRIBED AS A BEARING TREE  
 STD. BLM MON. = 3" METAL DISK  
 STD. USFS MON. = 3" METAL DISK

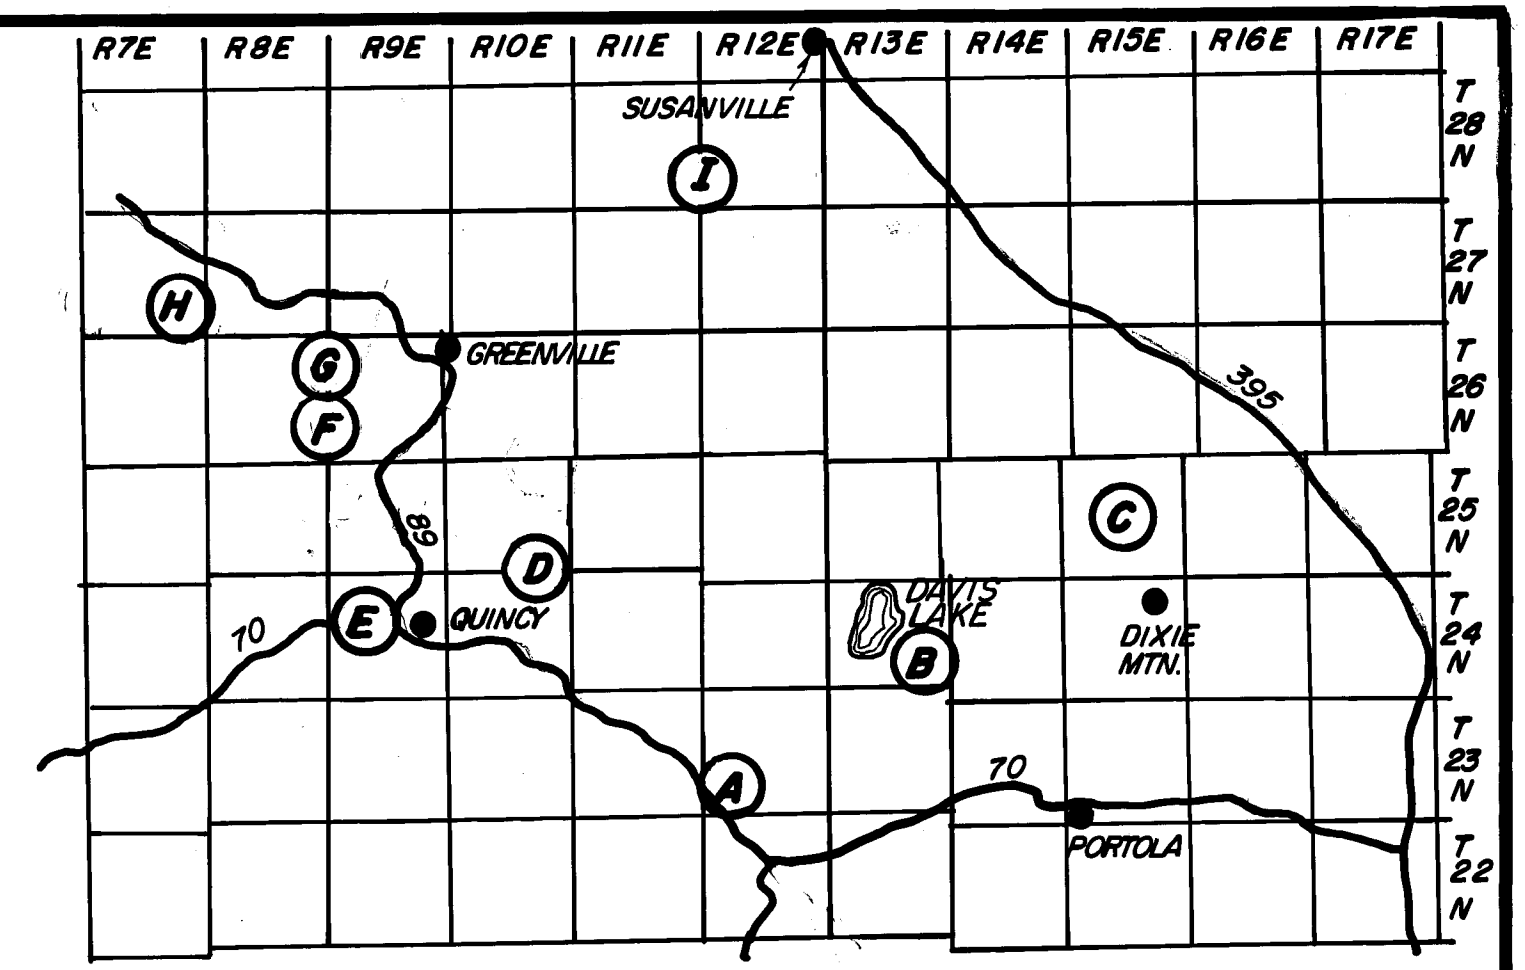

**VICINITY MAP**  
 N.T.S. ○ PROJECT LOCATIONS

**COUNTY SURVEYORS STATEMENT**


THIS MAP HAS BEEN EXAMINED IN ACCORDANCE WITH SECTION 8766 OF THE LAND SURVEYORS ACT THIS 1st DAY OF October, 1986

SIGNED Lawrence J. Brock  
 By: R. Tom Luntzer RCE 30515  
 PLUMAS COUNTY SURVEYOR  
 LAWRENCE J. BROCK, RCE 13528

**SURVEYORS STATEMENT**

THIS MAP CORRECTLY REPRESENTS A SURVEY MADE BY ME OR UNDER MY DIRECTION IN CONFORMANCE WITH THE REQUIREMENTS OF THE LAND SURVEYORS ACT AT THE REQUEST OF THE USDA FOREST IN AUGUST 1986.

SIGNED Roger Ackerman  
 ROGER ACKERMAN, LS 4495

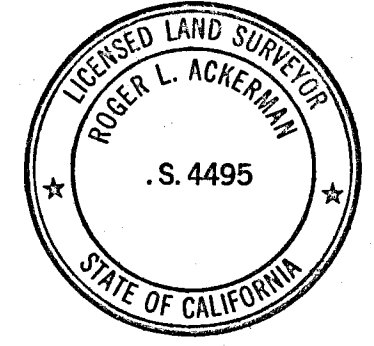

**COUNTY RECORDERS CERTIFICATE**

FILED THIS 27th DAY OF October, 1986,  
 AT 11:28 A.M. IN BOOK 7 OF Record of Surveys,  
 AT PAGE 91-95, AT THE REQUEST OF THE COUNTY ENGINEER

SIGNED \_\_\_\_\_  
 PLUMAS COUNTY RECORDER  
 ILA D1665  
 BY Beck Cammack  
 DEPUTY

FEE \$13.00

FILE NO. 3441

**LEGEND**

- FD. CORNER AS PER CORNER NO. AND DESCRIPTION
- SET CORNER AS PER CORNER NO. AND DESCRIPTION
- ⊙ INDICATES CORNER NUMBER
- LINE BLAZED AND POSTED
- (\*) RECORD PER GLO
- (-/-) RECORD PER BOOK 1 R/S PG. III, PLUMAS CO. RECORDS
- (-/-) RECORD PER BLM 1940 RESURVEY
- (-/-) RECORD PER BOOK 4 R/S PG. 3

**RECORD OF SURVEY**

FOR THE USDA FOREST SERVICE

VARIOUS LOCATIONS IN THE UNINCORPORATED TERRITORY OF PLUMAS COUNTY, STATE OF CALIFORNIA



SCALE 1"=1000'  
 DATE AUGUST 1986  
 SHEET 1 OF 5