



## SURVEYOR'S STATEMENT

This map correctly represents a survey made by me or under my direction in conformance with the requirements of the Land Surveyors' Act at the request of Richard and Monica Glynn in December, 1991.

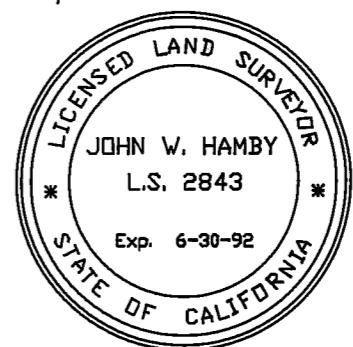

John W. Hamby  
John W. Hamby LS 2843

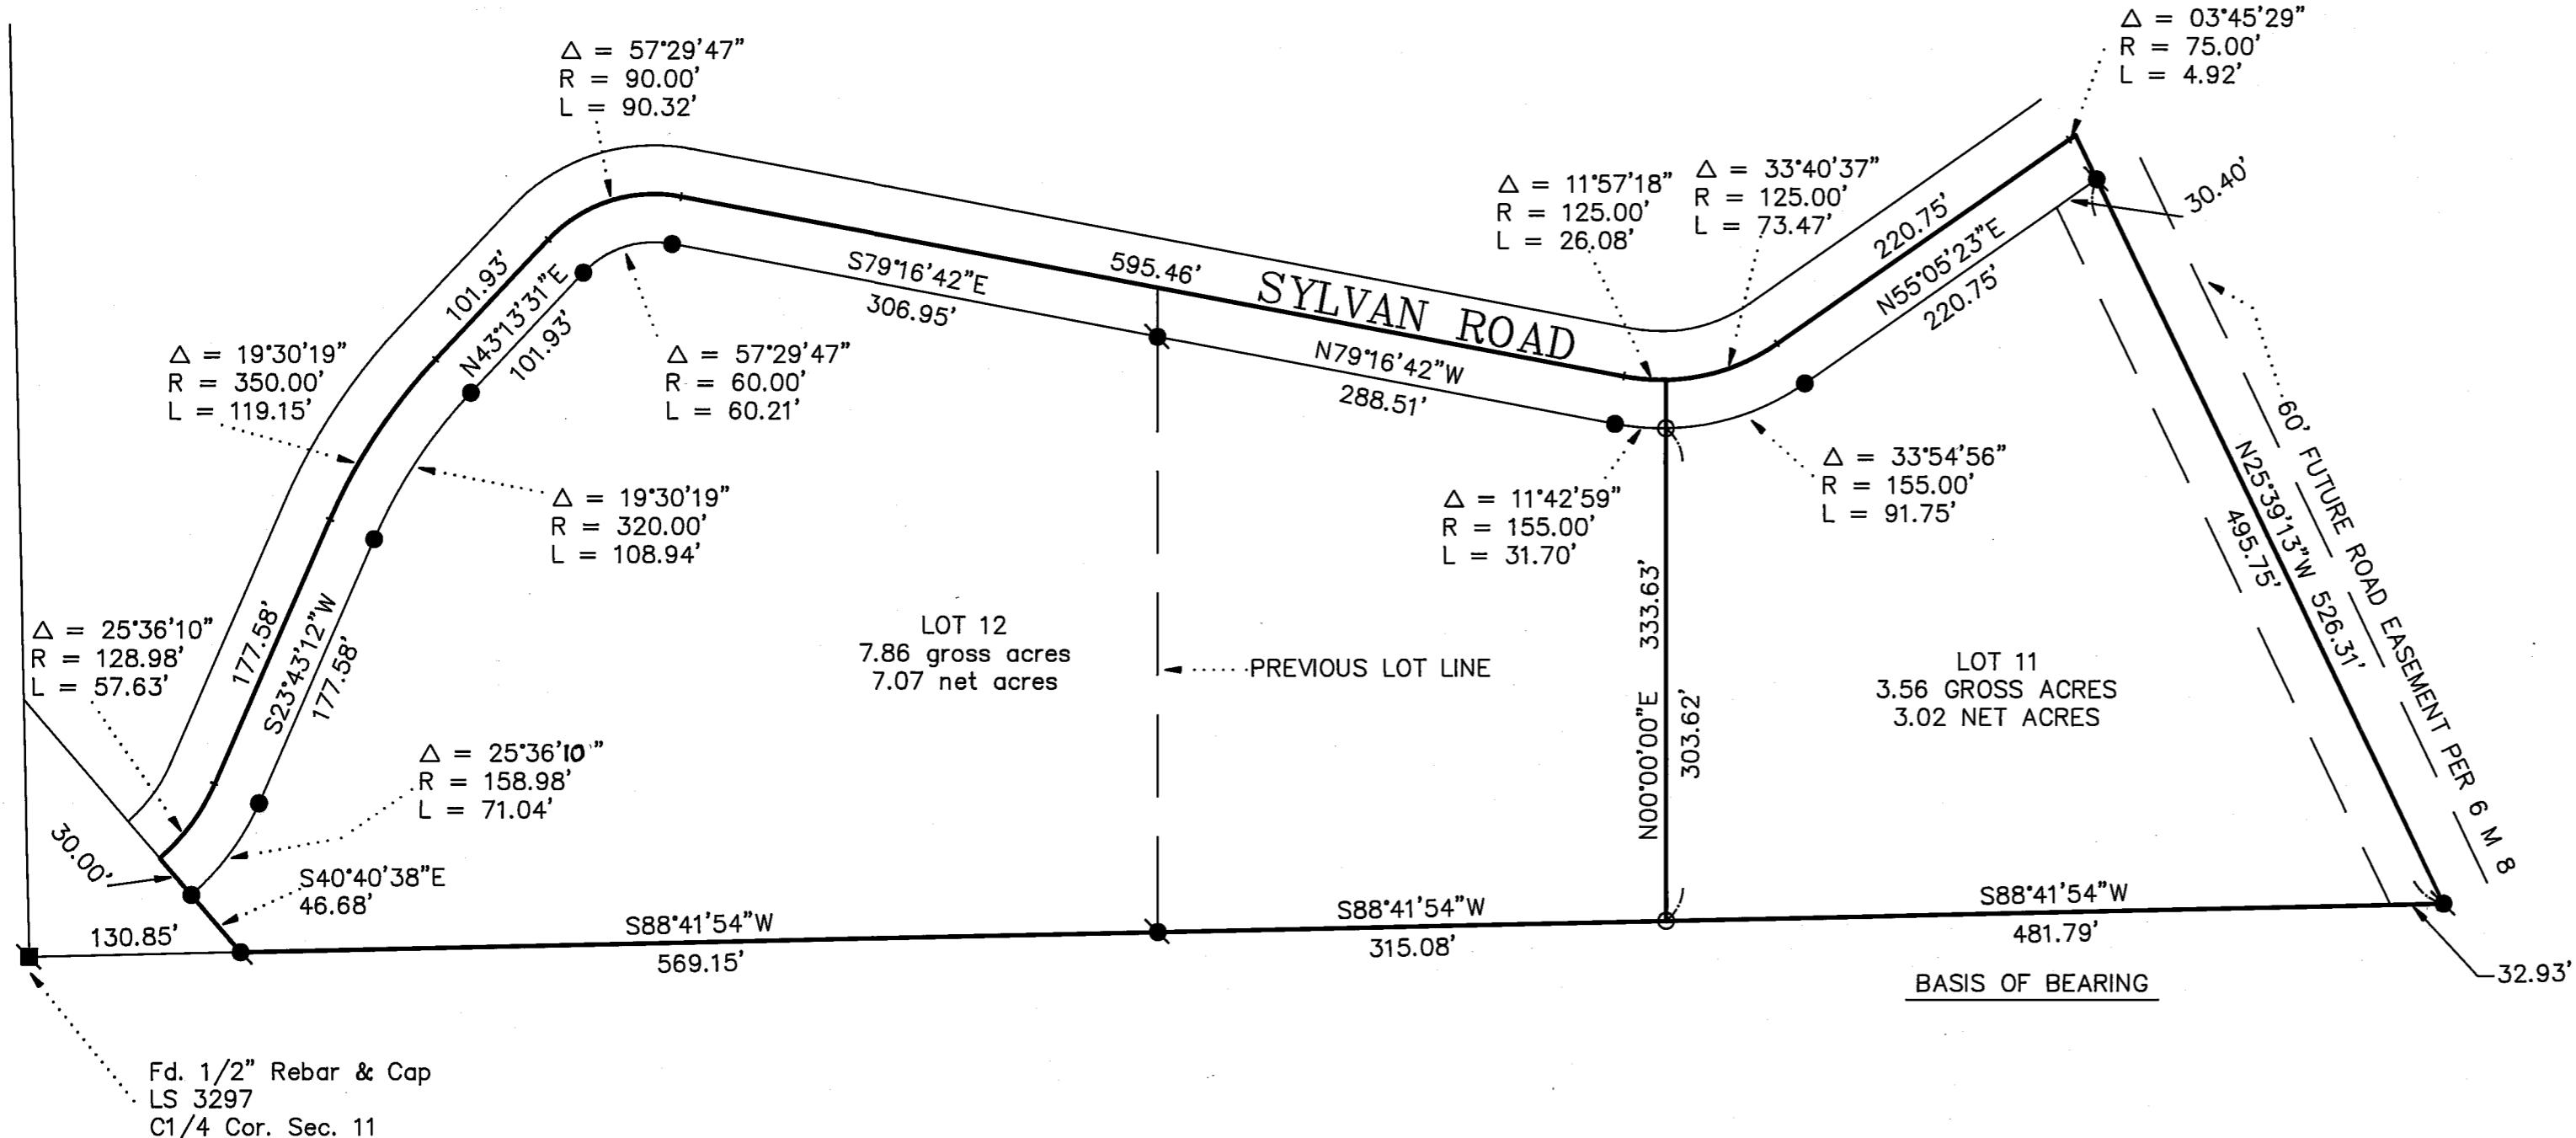

## BASIS OF BEARING

The Basis of Bearing for this map is the South line of Lot 11, Sylvan Acres Subdivision, Unit Two, Being N 88° 41' 54" E, as shown in Book 6 of Maps, at Page 5, Plumas County Records.



RECORD OF SURVEY  
for  
Richard L. & Monica A. Glynn

LOTS 11 & 12, SYLVAN ACRES SUBDIVISION  
UNIT NO. TWO

A portion of Section 11, T 22 N, R 13 E, M.D.B.& M.  
PLUMAS COUNTY — CALIFORNIA  
SCALE 1" = 100' DECEMBER, 1991

HAMBY SURVEYING INC.  
P.O. Box 1209  
PORTOLA, CA. 96122  
Phone 916-832-5571

SHEET 1 OF 1