


LEGEND

- SET 3/4" IRON PIPE & TAG L.S. 6051
- FOUND 1/2" REBAR & PLASTIC CAP L.S. 3297
- ▲ FOUND 3/4" IRON PIPE & TAG R.E. 7294
- (A) RECORD INFORMATION PER 7 P.M. 94
- (B) RECORD INFORMATION PER 514 O.R. 646
- (C) RECORD INFORMATION PER 502 O.R. 516
- (D) RECORD INFORMATION PER 2 R.S. 44
- (T) TOTAL BETWEEN MONUMENTS

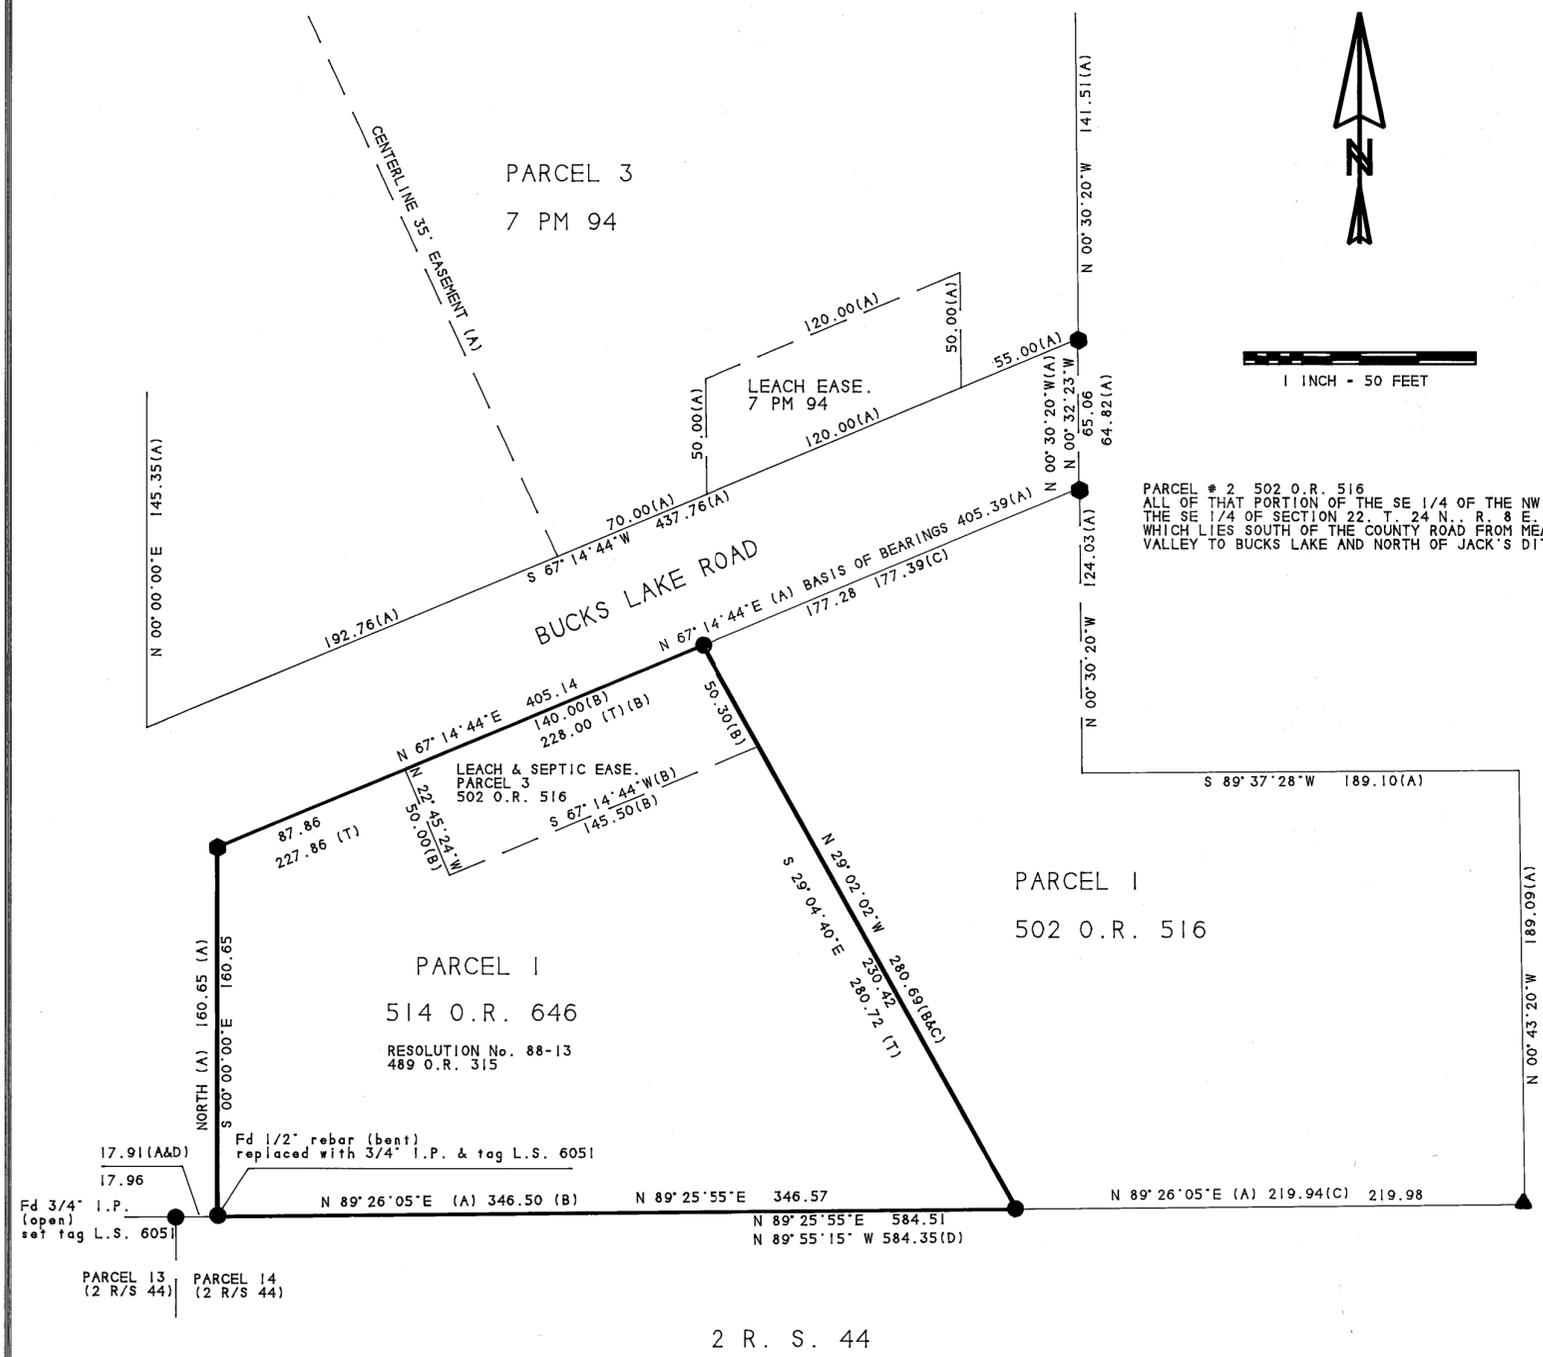

SURVEYOR'S STATEMENT

THIS MAP CORRECTLY REPRESENTS A SURVEY MADE BY ME OR UNDER MY DIRECTION IN CONFORMANCE WITH THE REQUIREMENTS OF THE LAND SURVEYOR'S ACT AT THE REQUEST OF JAMES F. DAVIS IN MAY 1992.

Gerald Joseph Tibbeteaux
GERALD JOSEPH TIBBEDEAUX L.S. 6051



COUNTY SURVEYOR'S STATEMENT

THIS MAP HAS BEEN EXAMINED BY ME IN ACCORDANCE WITH SECTION 8766 OF THE LAND SURVEYOR'S ACT THIS 16 DAY OF July, 1992. THIS SURVEY DOES NOT CONSTITUTE A SUBDIVISION UNDER DIVISION 2 OF TITLE 7 OF THE GOVERNMENT CODE.

R. Tom Hunter
R. TOM HUNTER R.C.E. 30515 EXP. 3/31/96
PLUMAS COUNTY SURVEYOR



COUNTY RECORDER'S STATEMENT

FILED THIS 16TH DAY OF July, 1992. AT 10:30 AM IN BOOK 9 OF RECORDS OF SURVEYS. AT PAGE 78 AT THE REQUEST OF THE COUNTY SURVEYOR.

FEE \$ 500

JUDITH WELLS
COUNTY RECORDER

FILE No. 5430

Jill A. Peay
BY DEPUTY

BASIS OF BEARINGS

THE NORTH LINE OF PARCEL #4, SHOWN AS N 67° 14' 44" E. IN BOOK 7 OF PARCEL MAPS ON PAGE 94, IS THE BASIS OF BEARINGS SHOWN ON THIS MAP.

RECORD OF SURVEY
FOR
JAMES & JUNE DAVIS AND ST. PIERE FAMILY TRUST

PROPERTY DESCRIBED IN BOOK 514 OF OFFICIAL RECORDS PAGE 646 BEING A PART OF PARCEL #4, BOOK 7 OF PARCEL MAPS PAGE 94 WITHIN SECTION 22, TOWNSHIP 24 NORTH, RANGE 8 EAST, M.D.M. PLUMAS COUNTY CALIFORNIA MAY, 1992

TIBBEDEAUX SURVEYING
P.O. BOX 1960
PORTOLA CA 96122
(916) 832-5772

92-09 (92-09-1)

SCALE 1" = 50'

SHEET 1 OF 1