

Bearing trees with Bearing Tree Tags
24" Blazed Pine N 10° W, 12.45'
15" Blazed Pine S 65° E, 32.65'

Found Standard USFS Aluminum Cap
in mound of stone stamped

T 22 N R 12 E

1/4 23

RCE 32780

1982

per 6 RS 121



400 200 0 400 800 1200
1" = 400'

13" Blazed Pine with Bearing Tree Tag for WC
bears S 13°59' W, 33.7'

15" Blazed Pine with Bearing Tree Tag for WC
bears N 0°24' W, 9.6'

Set Witness Corner S 89°42'52" E,
20.00' stamped W.C.

1/4
27|26

S 89°42'52" E
2649.33'
2669.33'

Found 3/4" Pine Blazed on 4 sides
for 1/4 Corner


LEGEND

- FOUND point as described
- SET 5/8" Rebar & Aluminum Cap LS 2843

Basis of Bearings


The Basis of Bearings of this map is from a Solar
Observation taken at the East 1/4 Corner of Section 26.

Found 3/4" I.P. with Plastic Plug
RCE 11173 per 4 RS 8
15" Blazed Pine S 42° E, 66.9'
20" Blazed Pine N 78°30' W, 74.0'

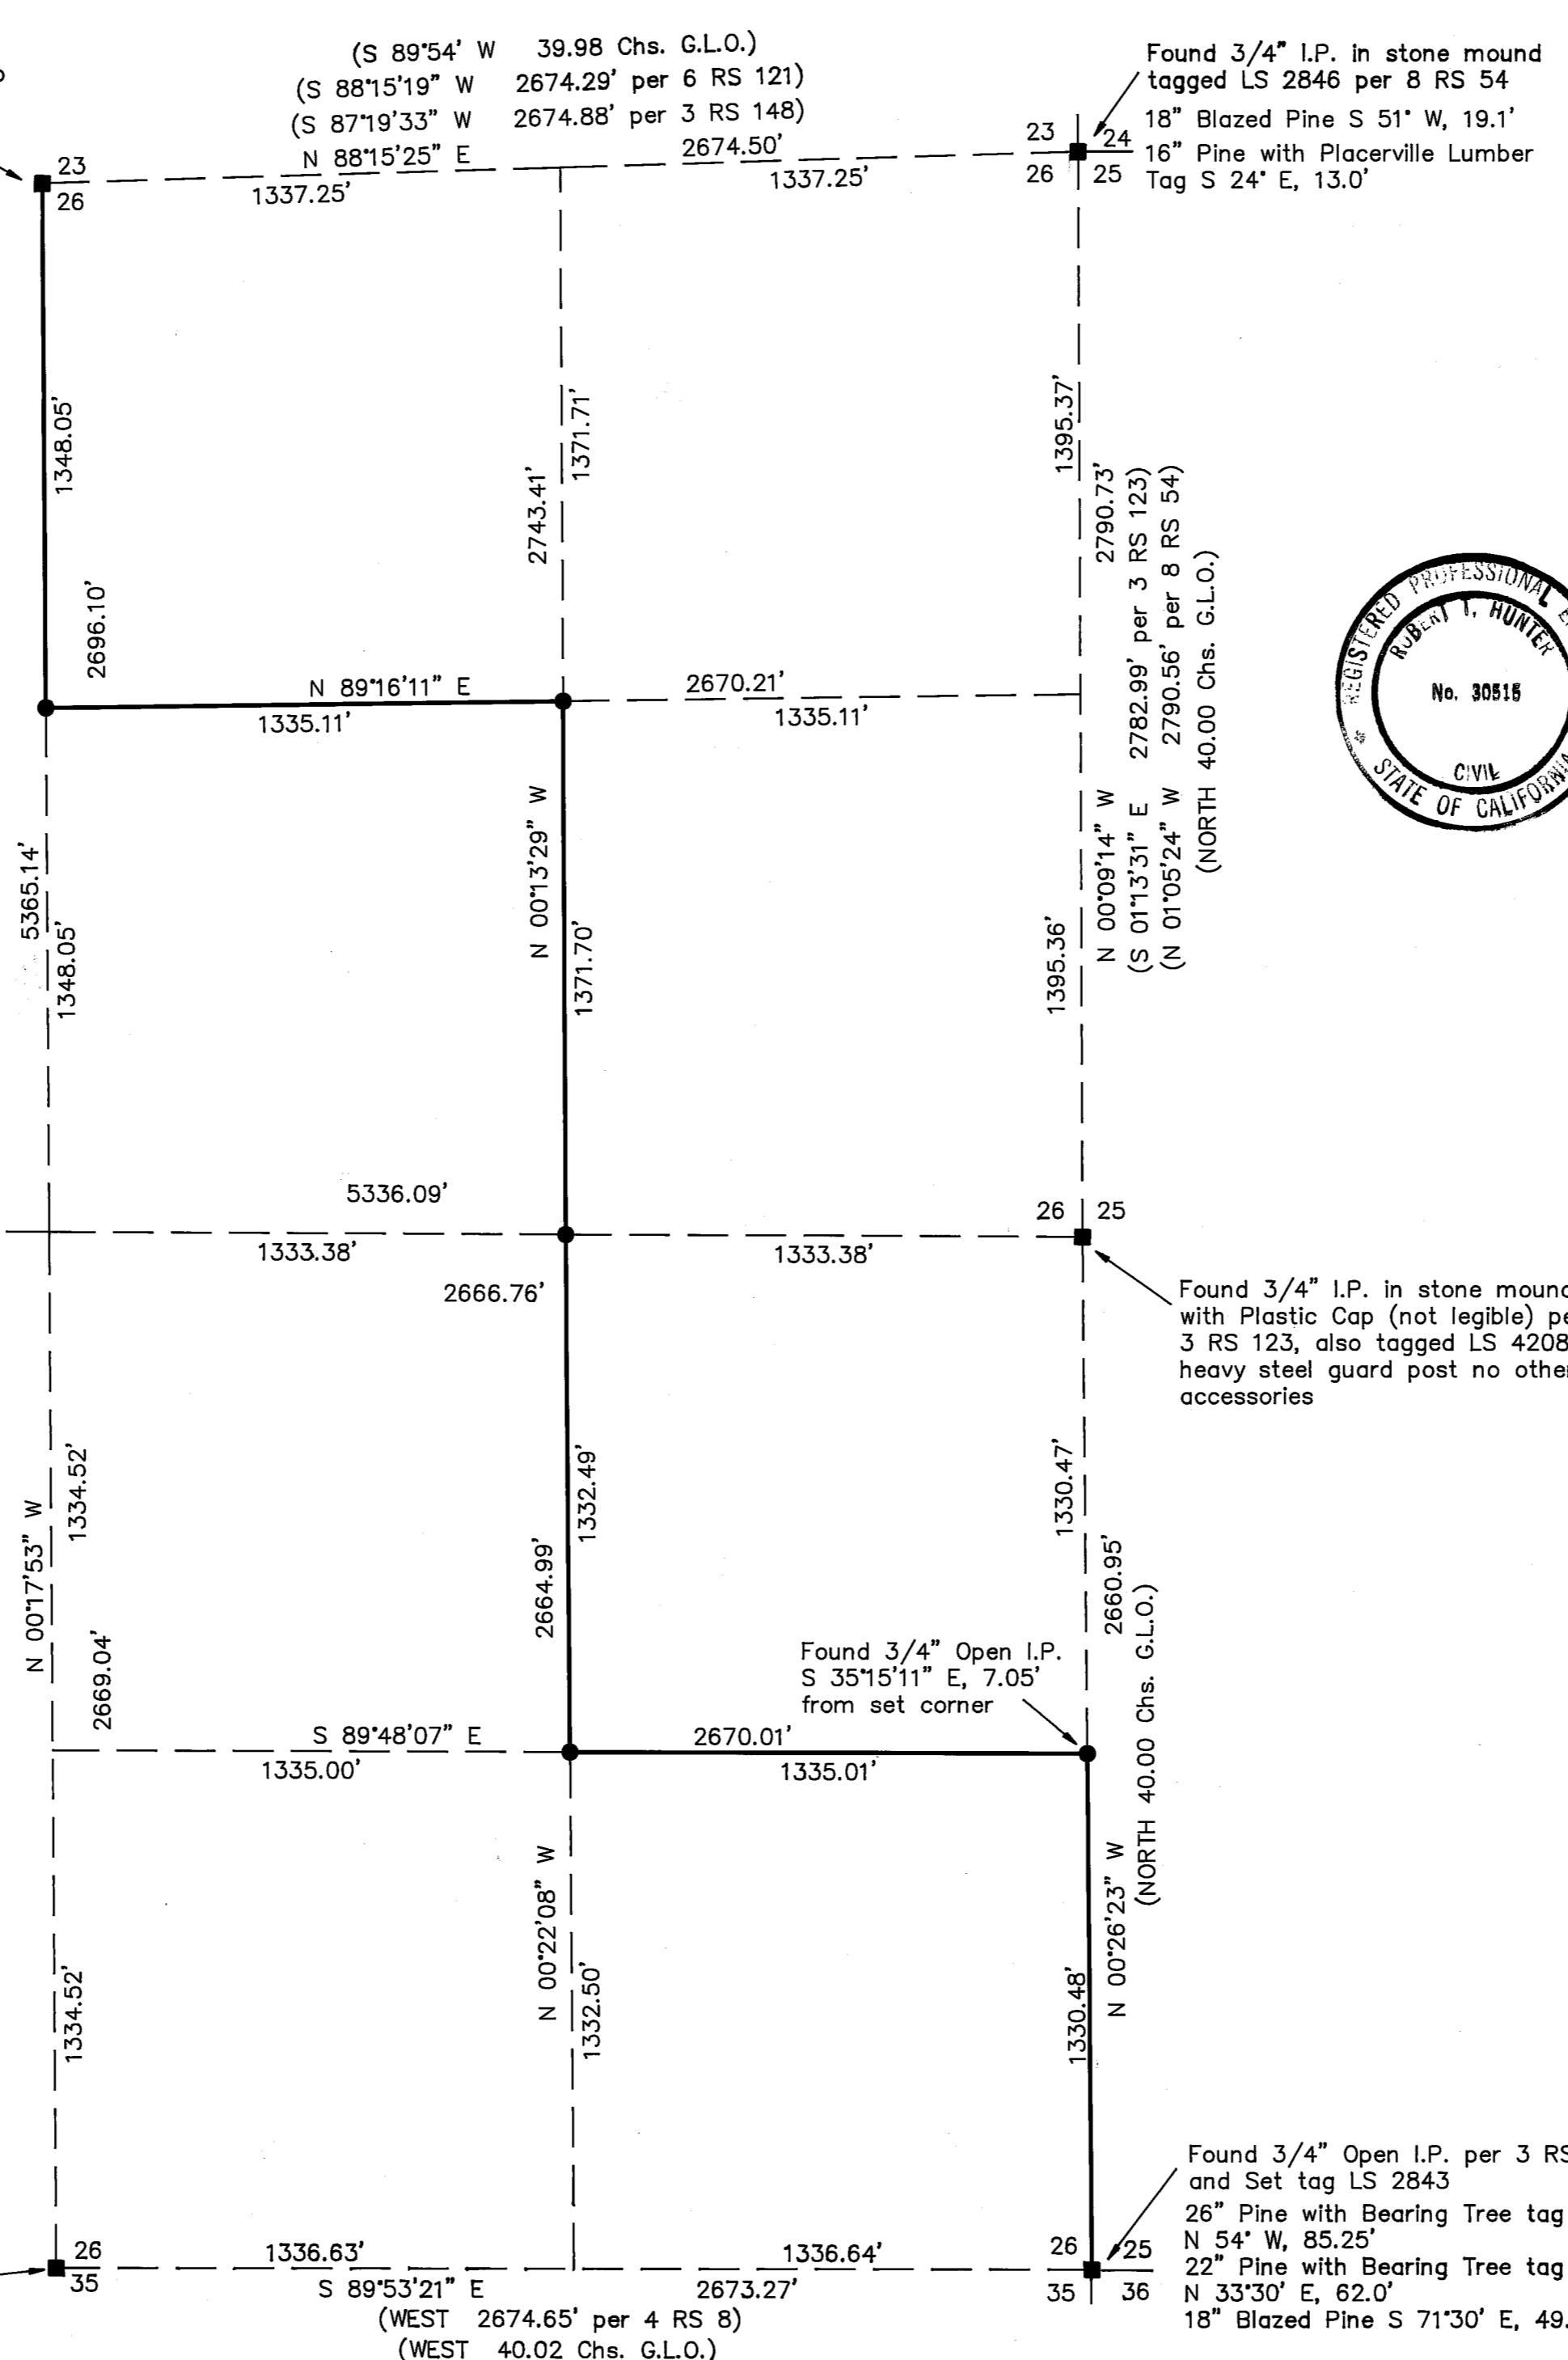

SURVEYOR'S STATEMENT

This map correctly represents a survey made by me or under my direction in conformance with the requirements of the Land Surveyors' Act at the request of Harvey West in June, 1992.

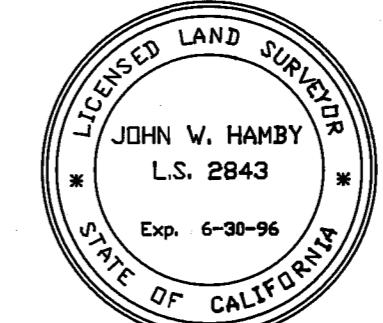

John W. Hamby
John W. Hamby LS 2843

COUNTY SURVEYOR'S STATEMENT

This map has been examined in accordance with Section 8766 of the Land Surveyors' Act this 17th day of July, 1992



R. Tom Hunter

R. Tom Hunter RCE 30515
PLUMAS COUNTY SURVEYOR
License Expiration Date 3/31/96

RECORDER'S STATEMENT

Filed this 17th day of July, 1992 at 2:40 p.m. in Book 9 of Record of Surveys, at page 79, at the request of the County Surveyor.

Fee 5.00
File No. 5495

Judith Wells
County Recorder
by Jo Ann Van Gelder
Deputy

RECORD OF SURVEY for Harvey West

A portion of Section 26
T. 22 N., R. 12 E., M.D.M.

PLUMAS COUNTY — CALIFORNIA
SCALE 1" = 400' JUNE, 1992

HAMBY SURVEYING INC.
P.O. Box 1209
PORTOLA, CA. 96122
Phone 916-832-5571

SHEET 1 OF 1