


FOUND POINTS

LEGEND

<input checked="" type="checkbox"/> CALTRANS CONTROL LINE MONUMENT <input type="checkbox"/> FOUND R/W MONUMENT <input checked="" type="checkbox"/> SET $\frac{3}{4}$ " REBAR W/ALUM. CAP STAMPED "CALTRANS" <input type="radio"/> NO MONUMENT SET <input checked="" type="radio"/> PROPERTY MONUMENT FOUND AS NOTED <input checked="" type="radio"/> PROP. MON. FOUND AS NOTED AND REMOVED	<input checked="" type="checkbox"/> SECTION OR FRACTIONAL CORNER FOUND AS NOTED. <input type="checkbox"/> SECTION OR FRACTIONAL CORNER NOT LOCATED. <input checked="" type="checkbox"/> U.S.C.& G.S. TRIANGULATION STATION <input checked="" type="checkbox"/> CALTRANS HORIZONTAL CONTROL STATION
--	---

T. 22 N., R. 12 E., M.D.M.

SECTION 26

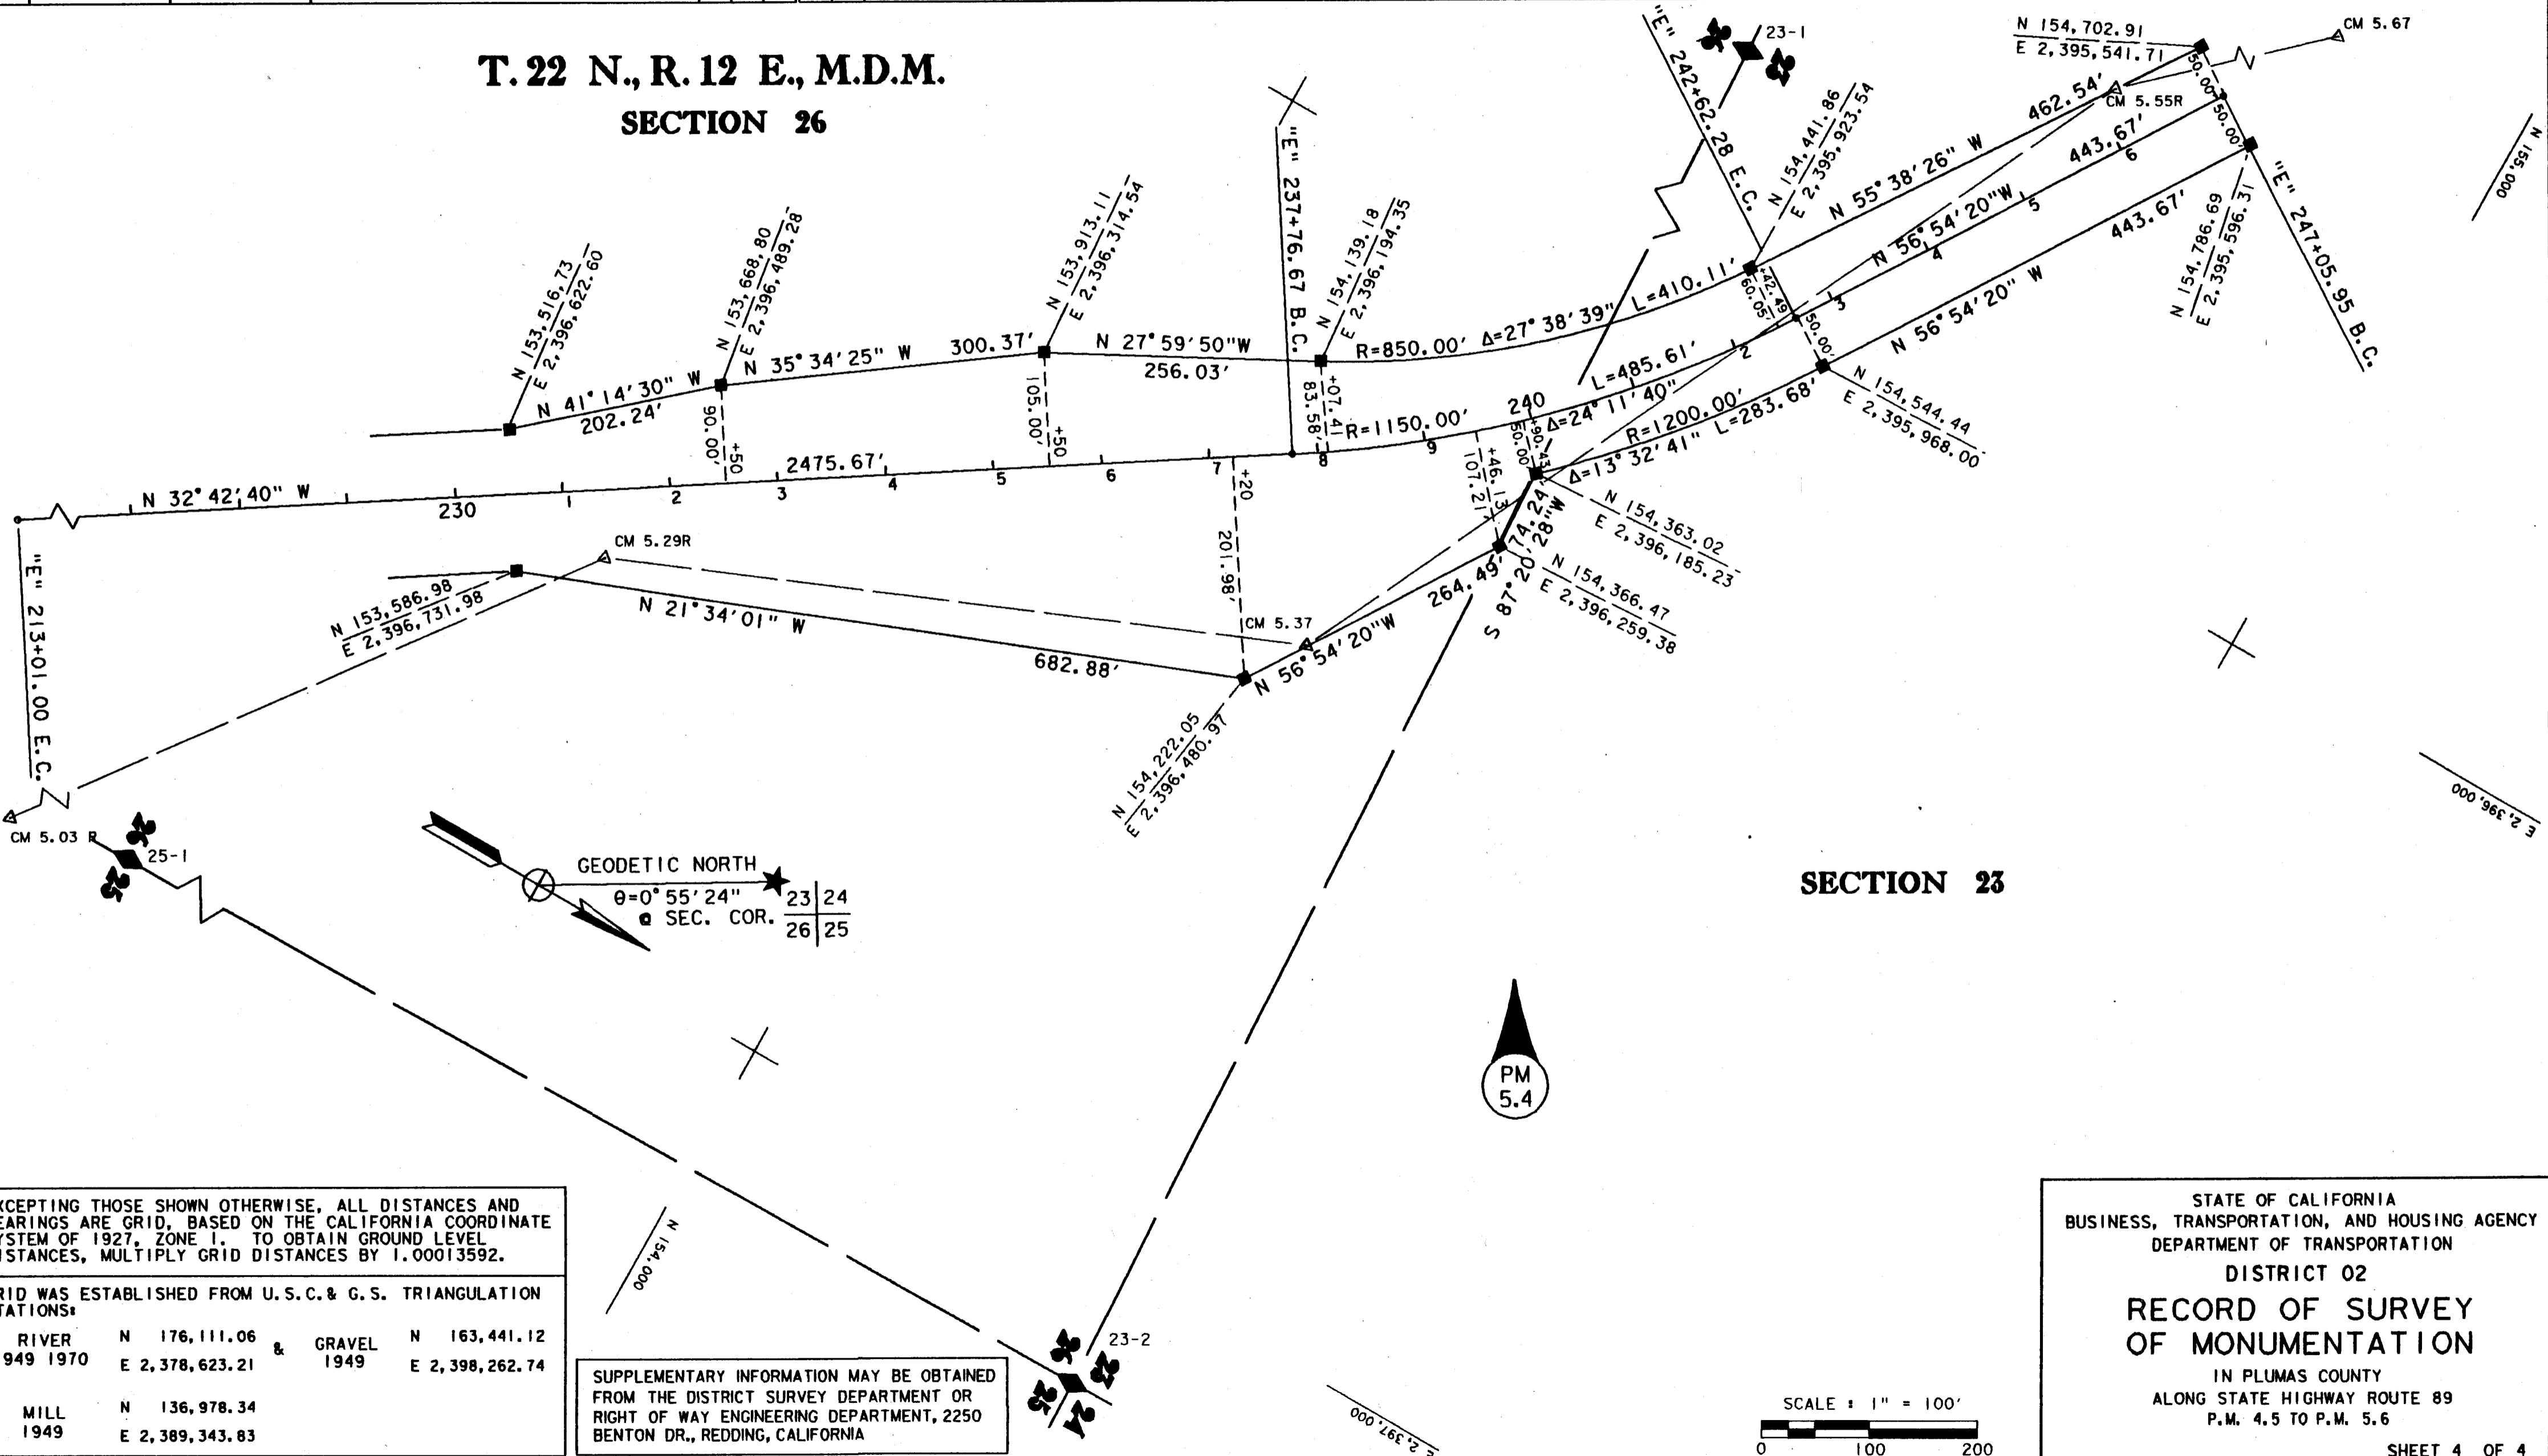

EXCEPTING THOSE SHOWN OTHERWISE, ALL DISTANCES AND BEARINGS ARE GRID, BASED ON THE CALIFORNIA COORDINATE SYSTEM OF 1927, ZONE I. TO OBTAIN GROUND LEVEL DISTANCES, MULTIPLY GRID DISTANCES BY 1.00013592.

GRID WAS ESTABLISHED FROM U. S. C. & G. S. TRIANGULATION STATIONS:

RIVER N 176,111.06 & GRAVEL N 163,441.12
1949 1970 E 2,378,623.21 1949 E 2,398,262.74

SUPPLEMENTARY INFORMATION MAY BE OBTAINED
FROM THE DISTRICT SURVEY DEPARTMENT OR
RIGHT OF WAY ENGINEERING DEPARTMENT, 2250
BENTON DR., REDDING, CALIFORNIA

STATE OF CALIFORNIA
BUSINESS, TRANSPORTATION, AND HOUSING AGENCY
DEPARTMENT OF TRANSPORTATION

DISTRICT 32
RECORD OF SURVEY
OF MONUMENTATION

IN PLUMAS COUNTY
ALONG STATE HIGHWAY ROUTE 89
P.M. 4.5 TO P.M. 5.6

SCALE : 1" = 100'



0 100 200